





EXISTING FRONT ELEVATION

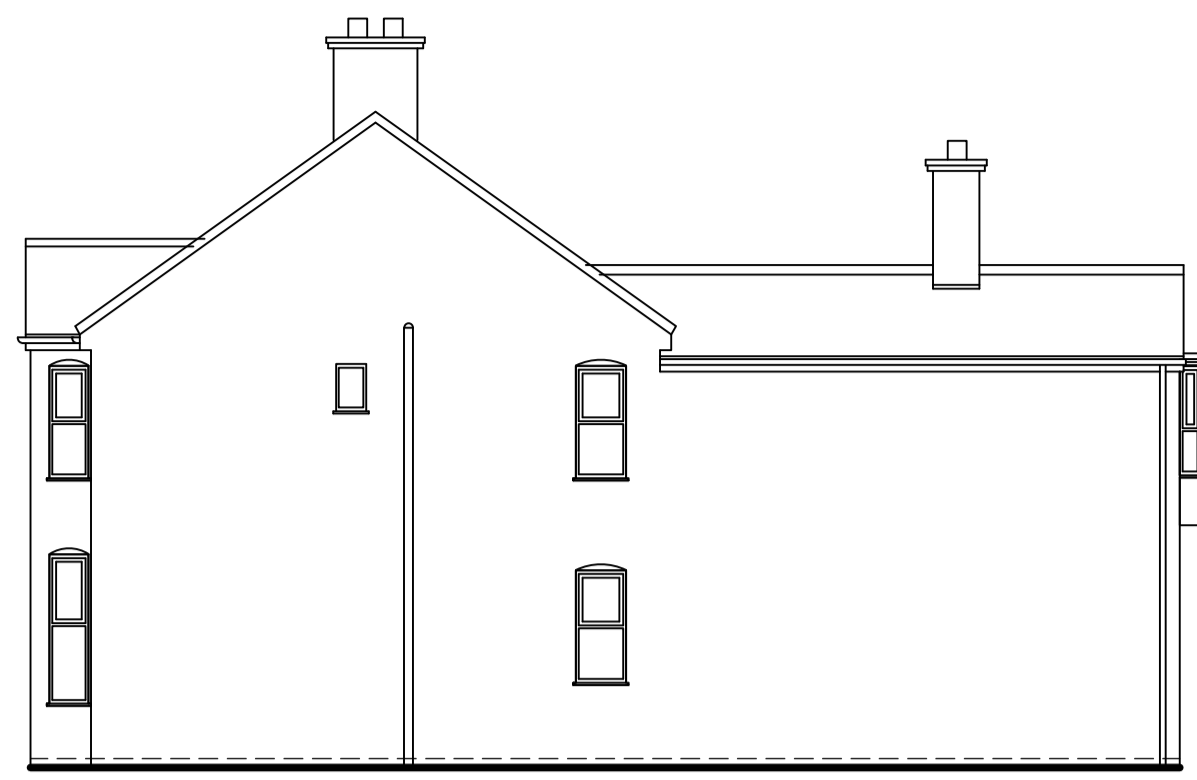

EXISTING OTHER NEIGHBOR SIDE ELEVATION

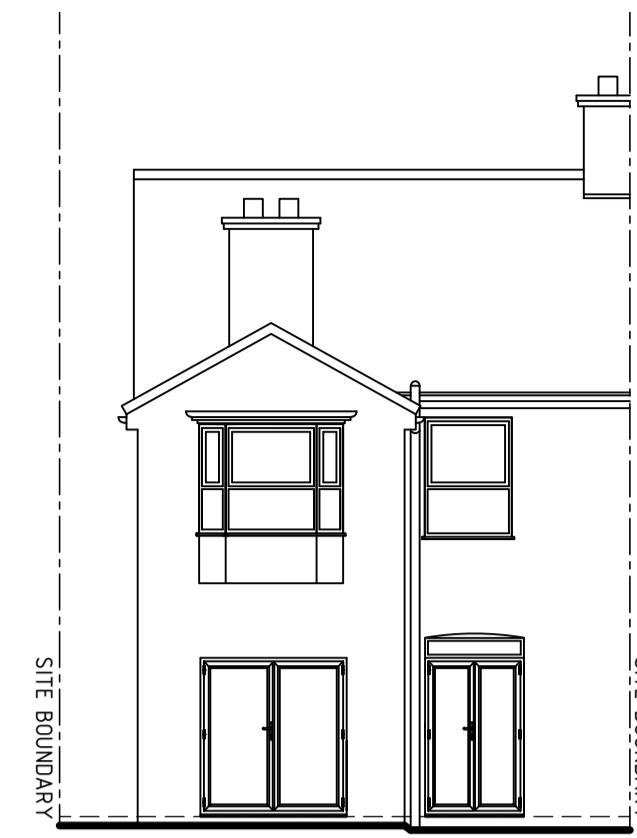


EXISTING REAR ELEVATION




EXISTING NEIGHBOR SIDE ELEVATION




PROPOSED FRONT ELEVATION

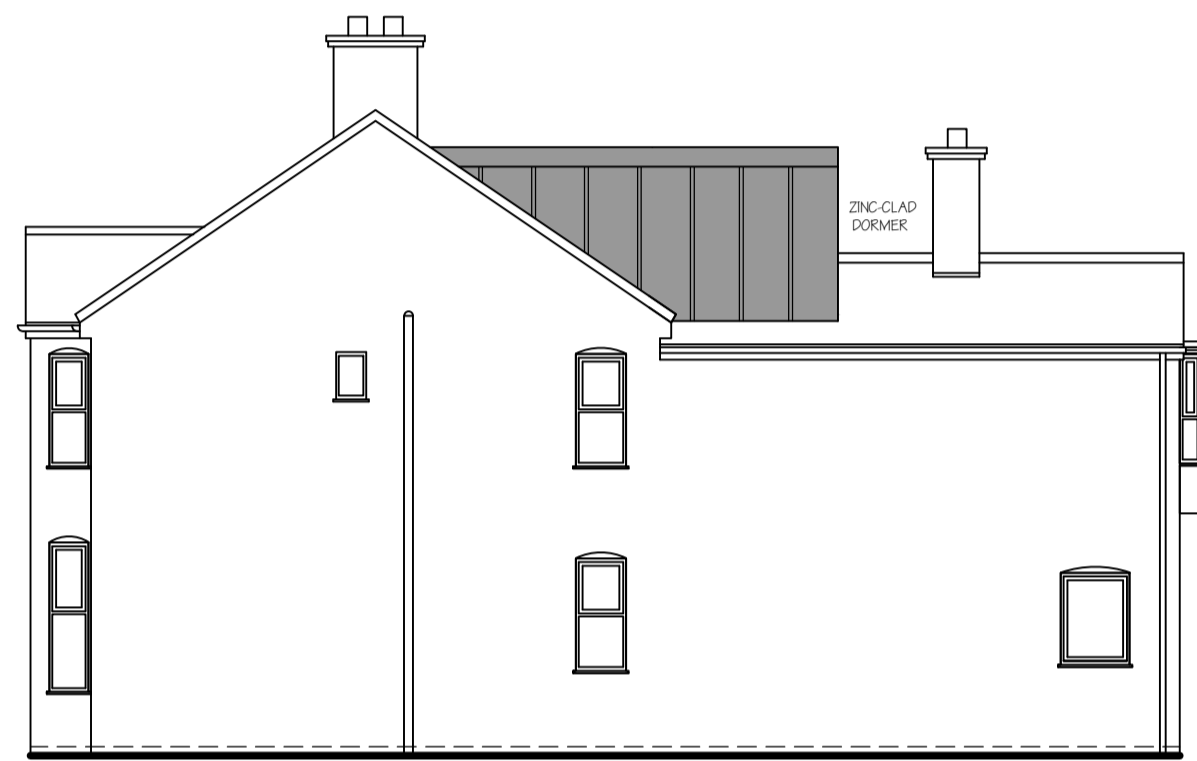


PROPOSED OTHER NEIGHBOR SIDE ELEVATION

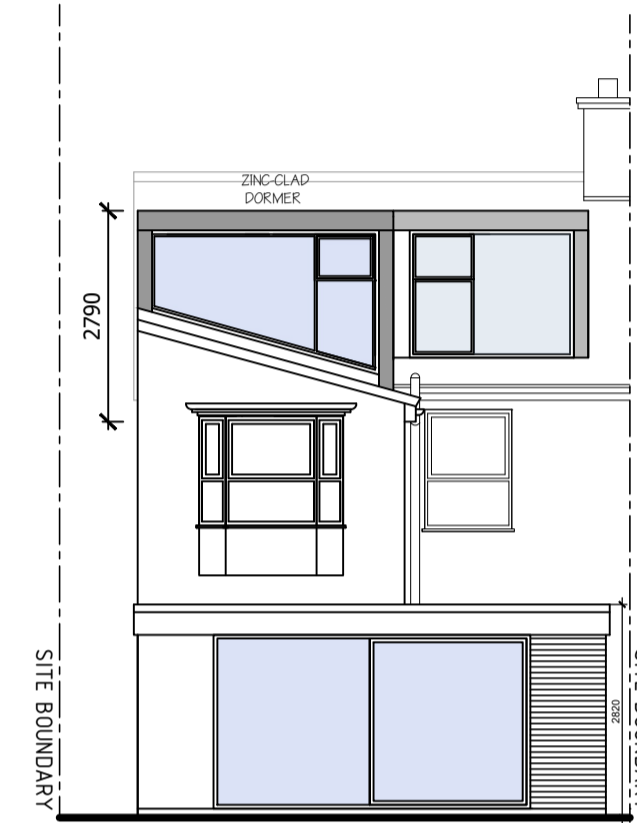


PROPOSED REAR ELEVATION

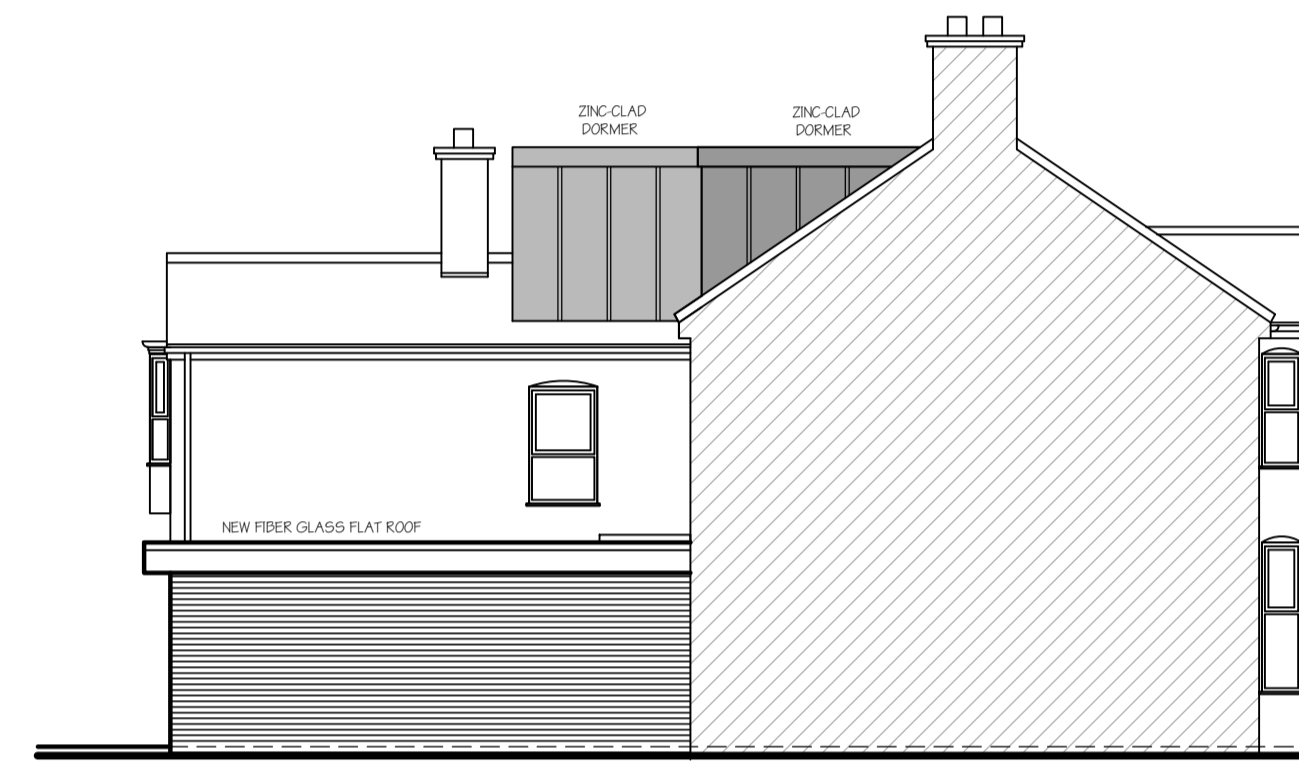

PROPOSED NEIGHBOR SIDE ELEVATION

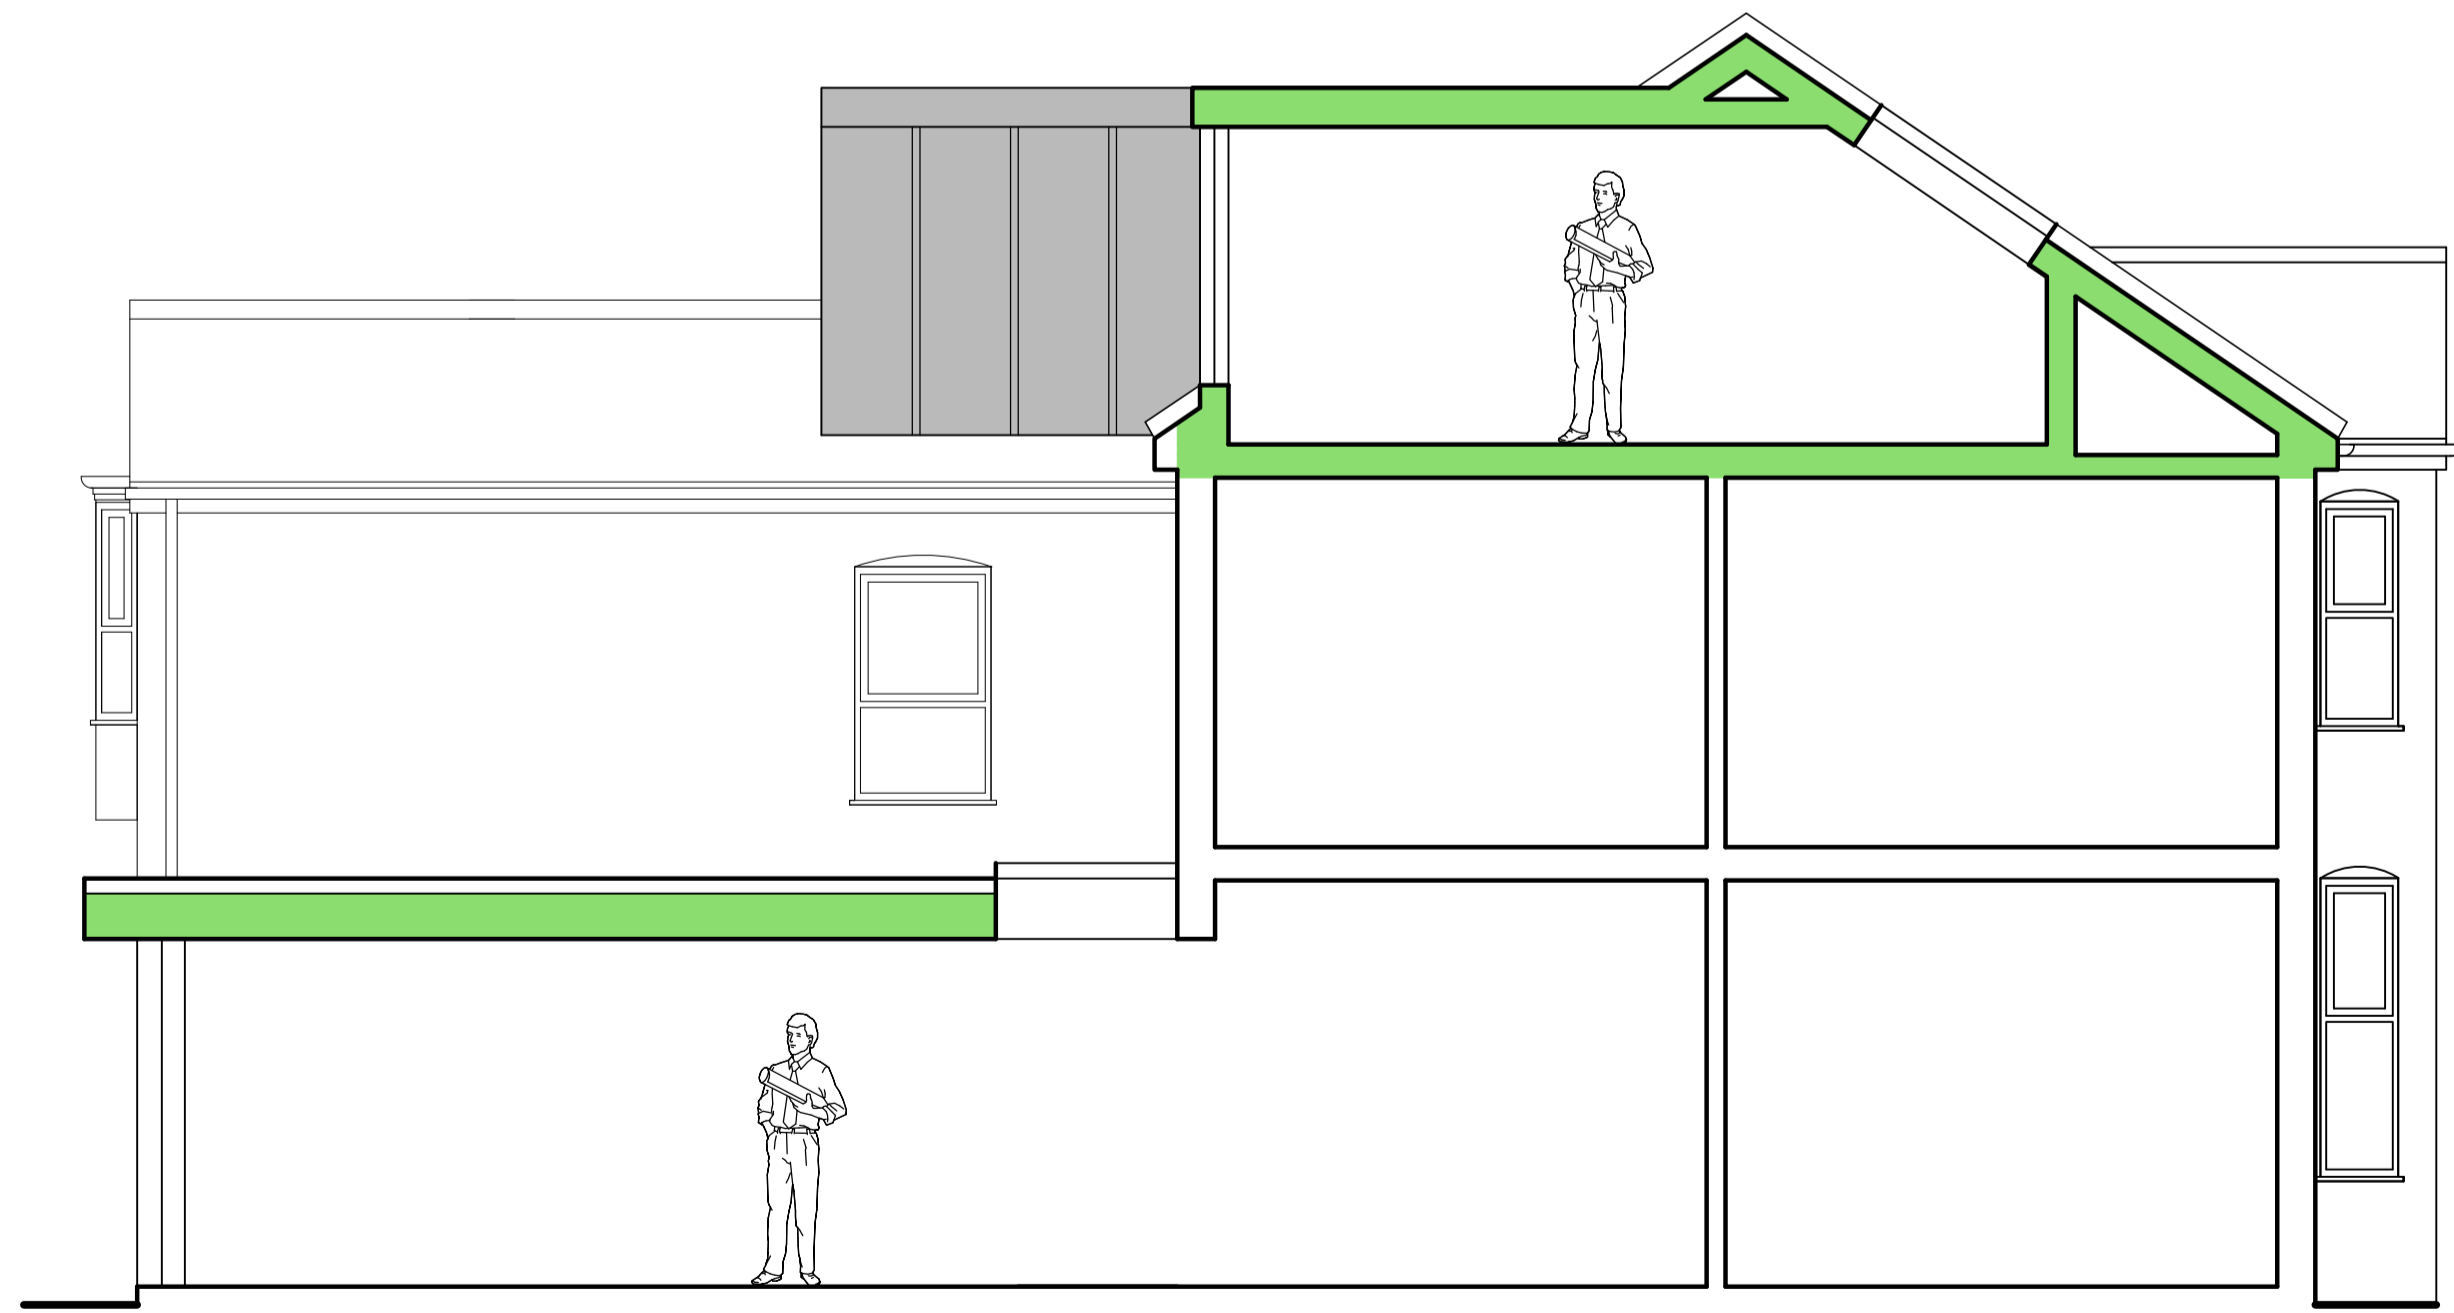

PROPOSED SECTION ELEVATION

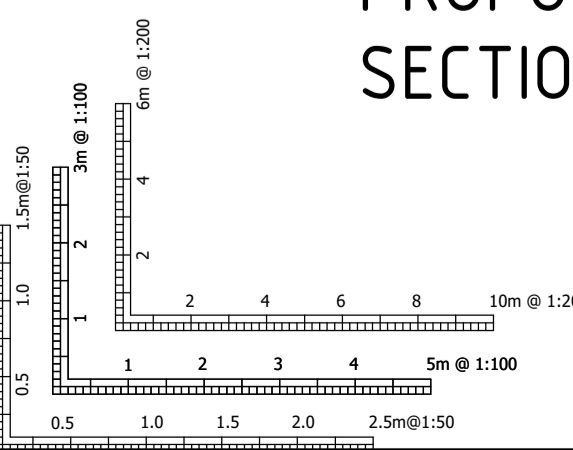

DO NOT SCALE THIS DRAWING

DO NOT SCALE THIS DRAWING FOR ANY PURPOSE FOR USE ON SITE - ONLY EXCEPTION IS FOR PLANNING PURPOSES

© COPYRIGHT LEGISLATION

THIS DRAWING IS COPYRIGHT AND MAY NOT BE REPRODUCED IN WHOLE OR PART WITHOUT WRITTEN AUTHORITY. THIS DRAWING IS SUBJECT TO AMENDMENTS AND LOCAL AUTHORITY PLANNING AND BUILDING REGULATION APPROVAL BEFORE ANY WORKS COMMENCED FOR THE MATERIALS, BUILDER MUST TAKE DIMENSION FROM THE SITE.

PLANNING • PERMISSION • ISSUE

Revisions	Date


PLANMORE
 DESIGN ARCHITECTURE
 960 Capability Green, Luton,
 Bedfordshire LU1 3PE (01582) 969200
 Planmore design architecture trading under Planmore limited info@planmore.co.uk

DRAWING:
ELEVATIONS AND ROOF PLAN AS EXISTING AND PROPOSED

SITE ADDRESS:
14 CANTERBURY RD, WATFORD WD17 1QS

PROJECT:
SINGLE STOREY SIDE EXTENSION AND REAR AND SIDE DORMER LOFT CONVERSION

Job No	Drawing No	Revision
	P3	-
Date	Scale	Drawn
OCT 2023	1:50, 1:100 @ A1	A YASIN

ARCHITECTURE •

PLANMORE • DESIGN • ARCHITECTURE