




PROPOSED FRONT ELEVATION

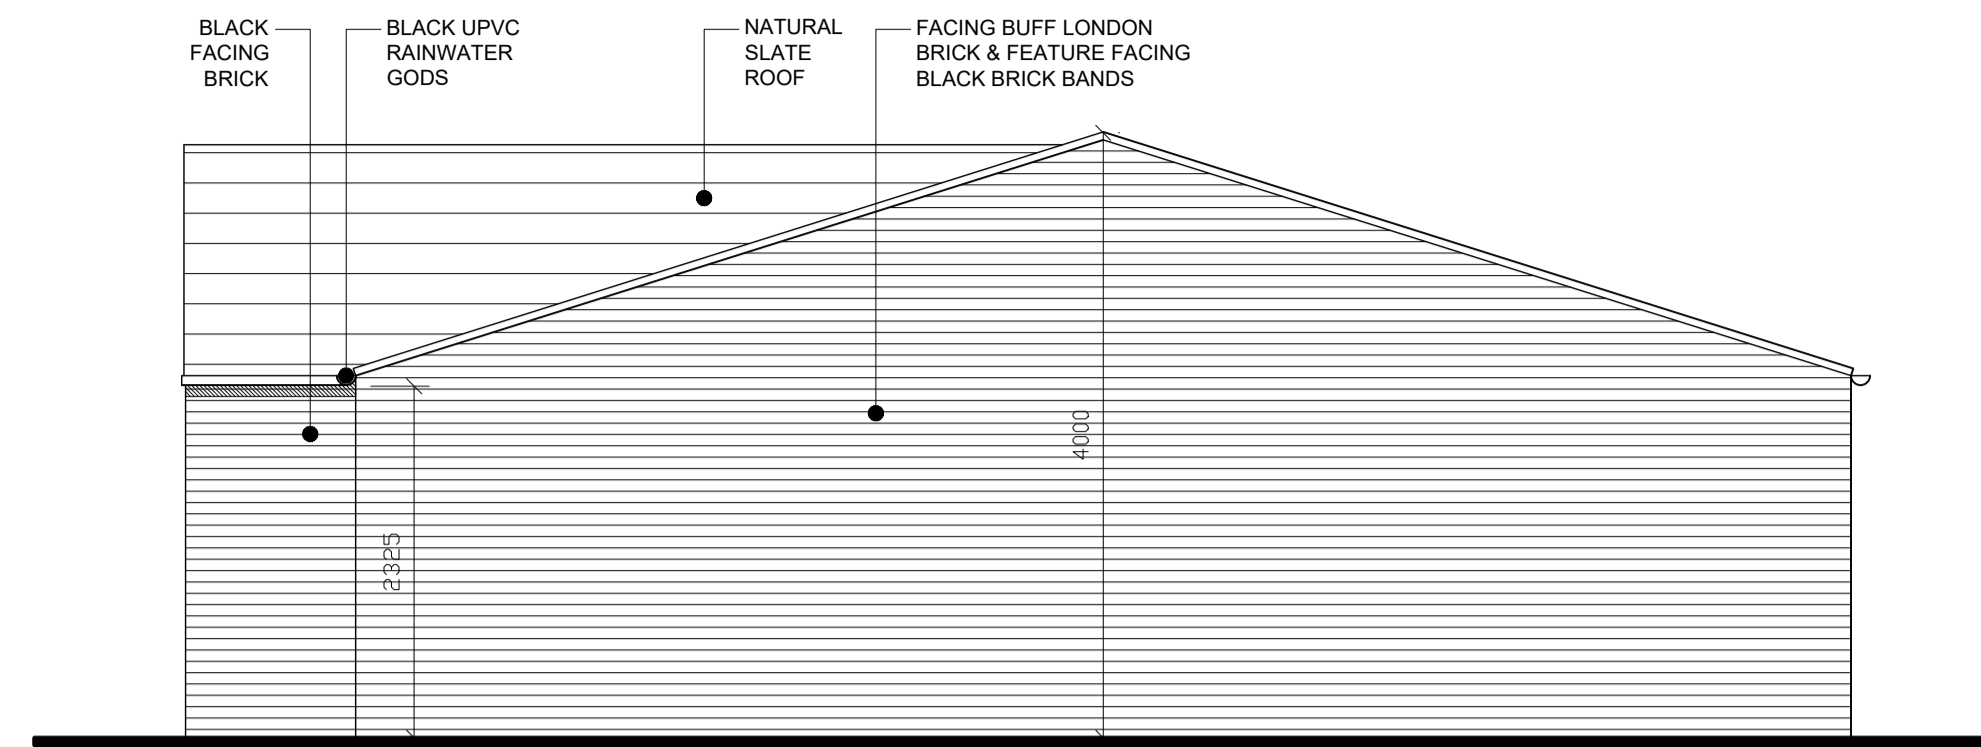


PROPOSED SIDE ELEVATION

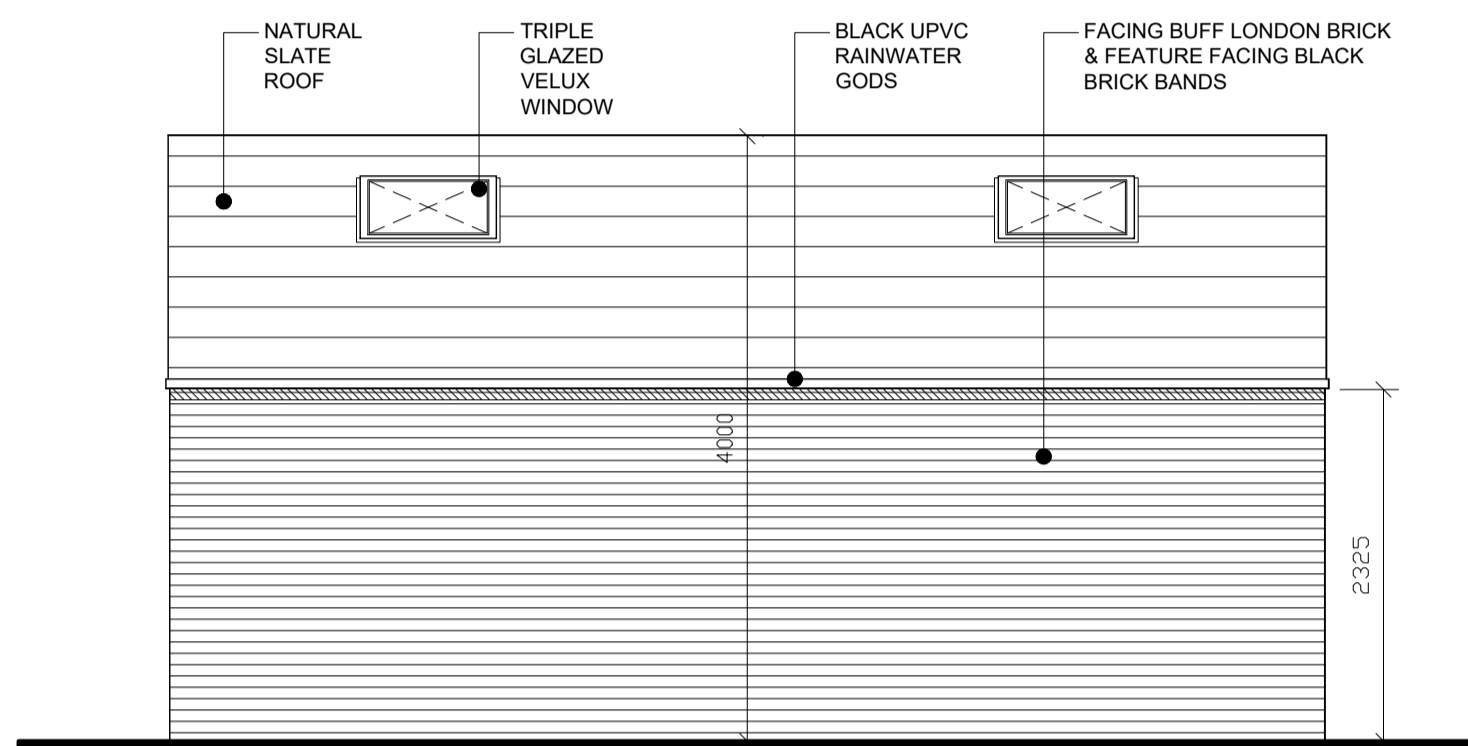


PROPOSED REAR ELEVATION

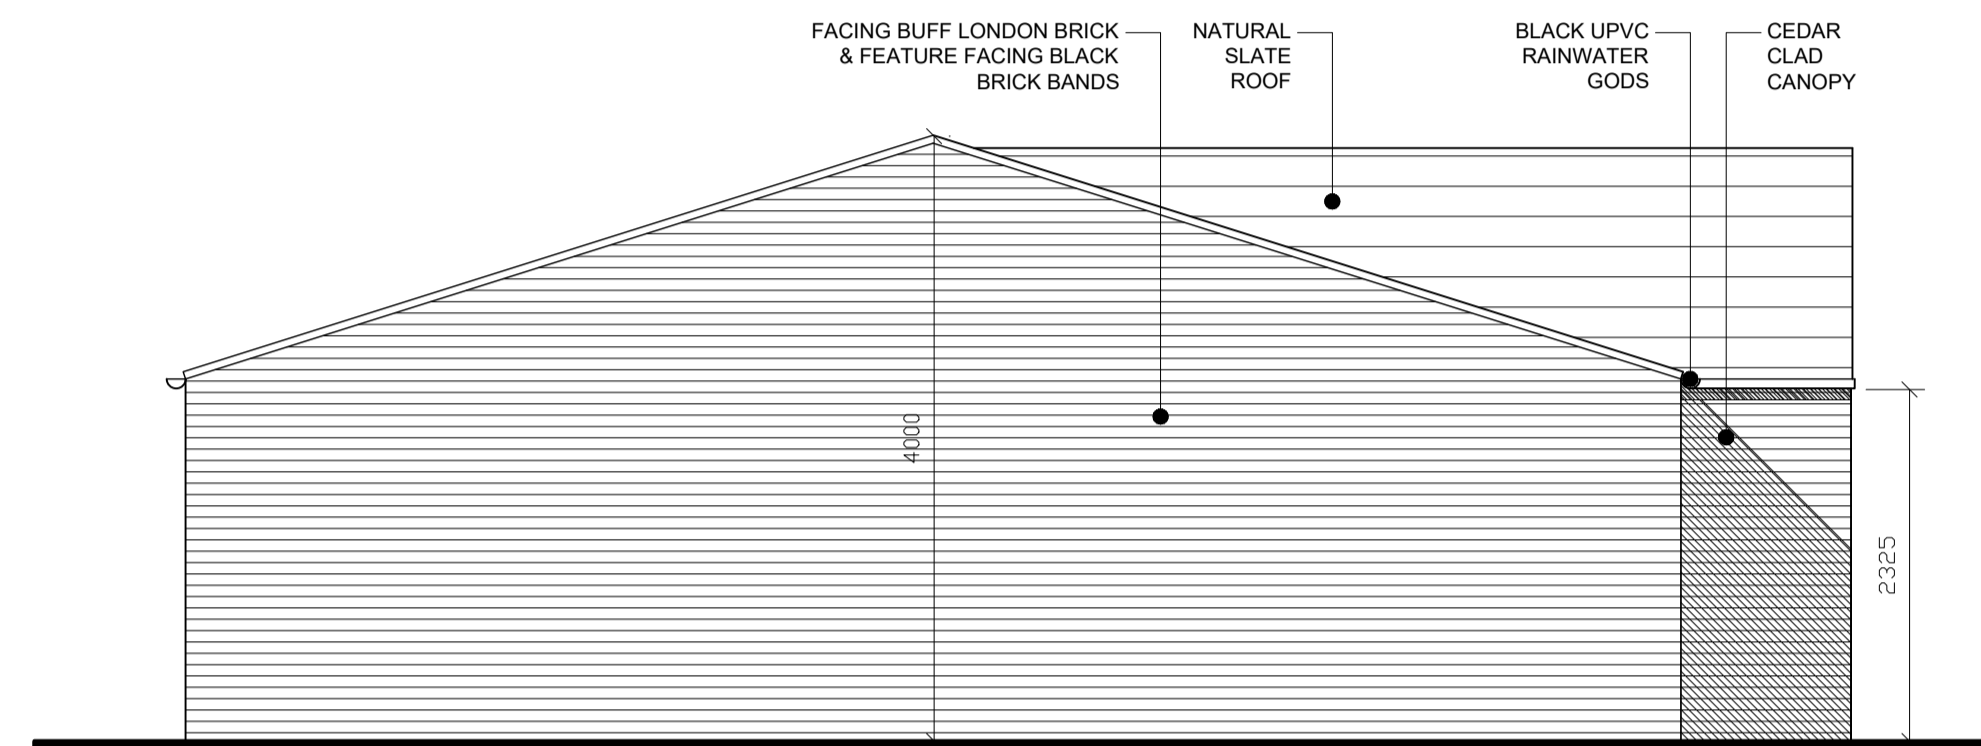

PROPOSED SIDE ELEVATION

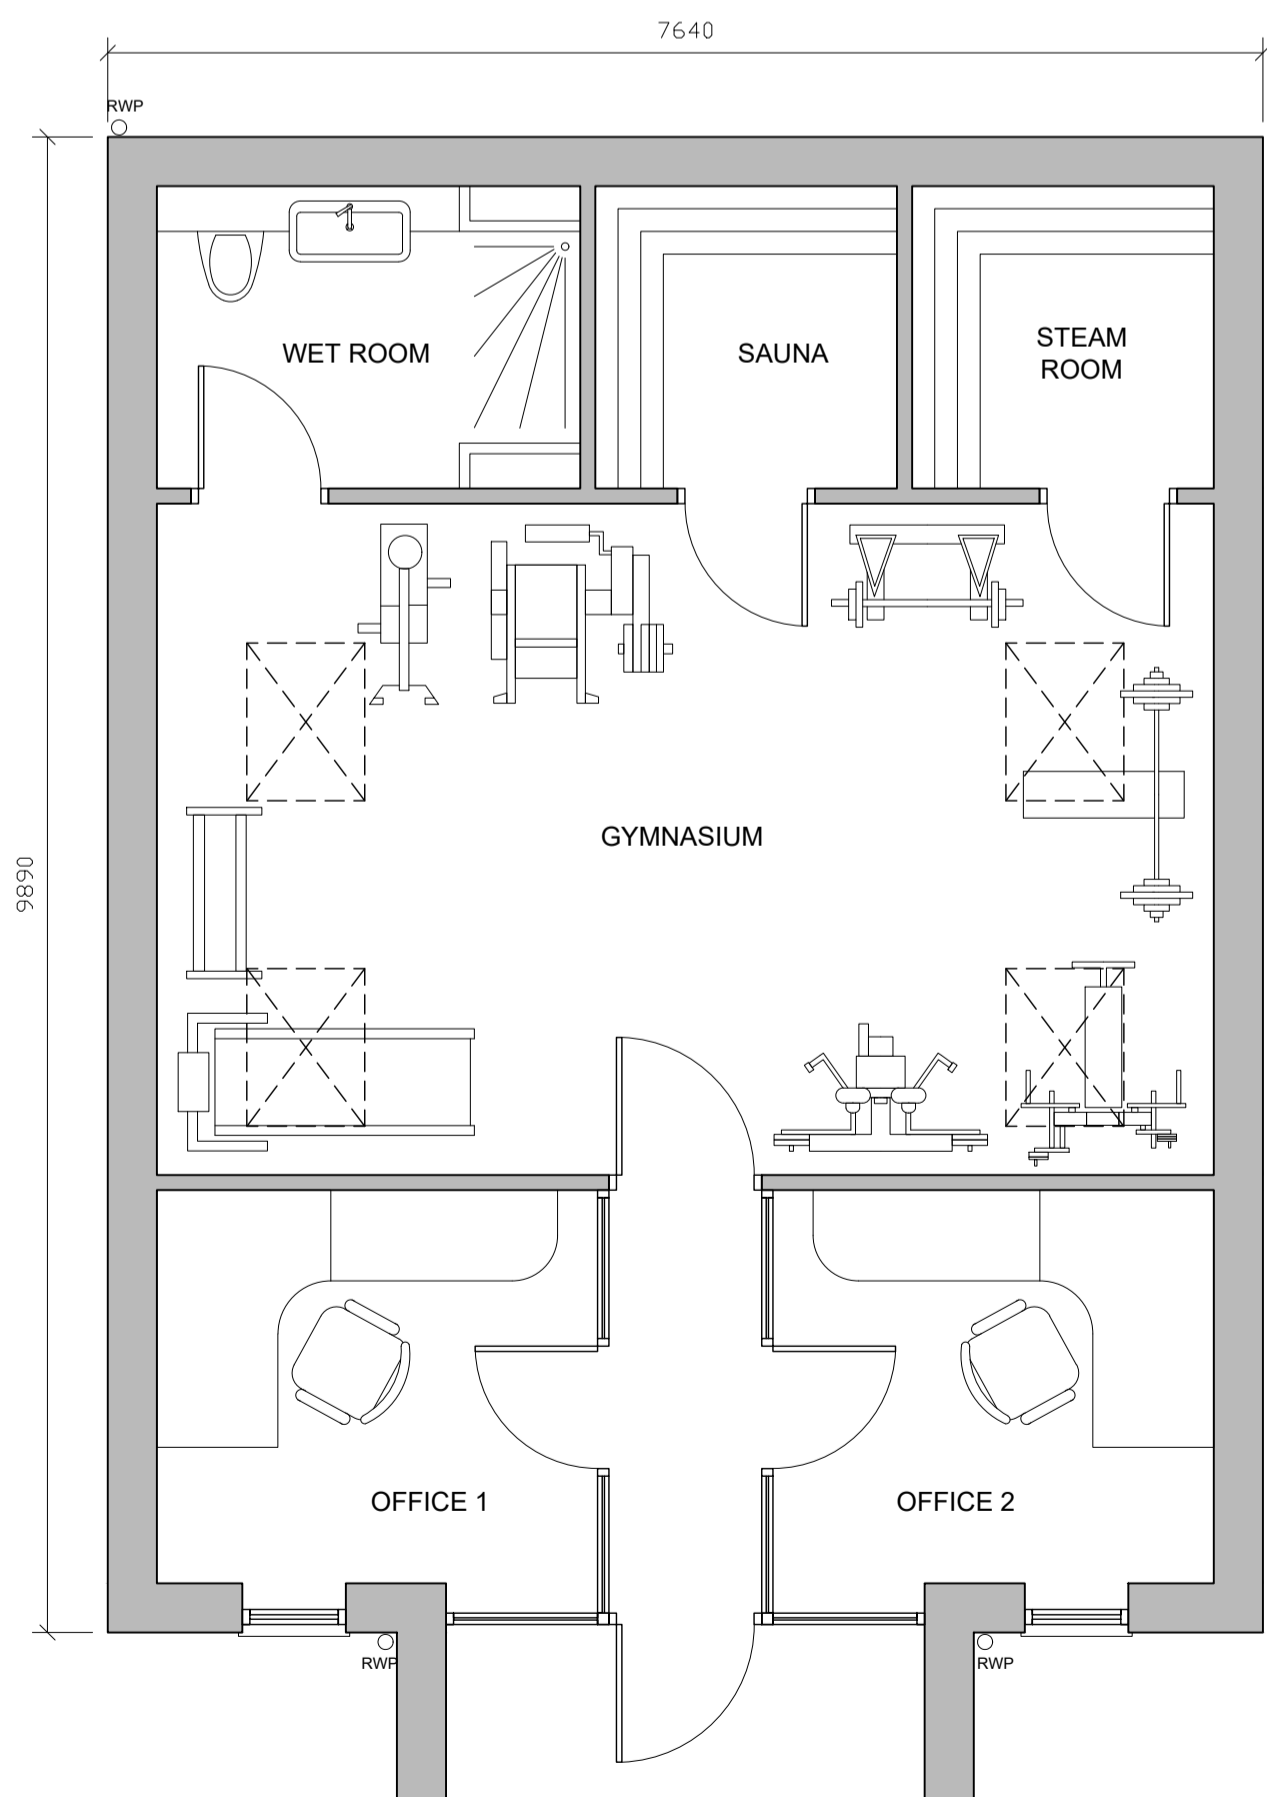


PROPOSED FLOOR PLAN

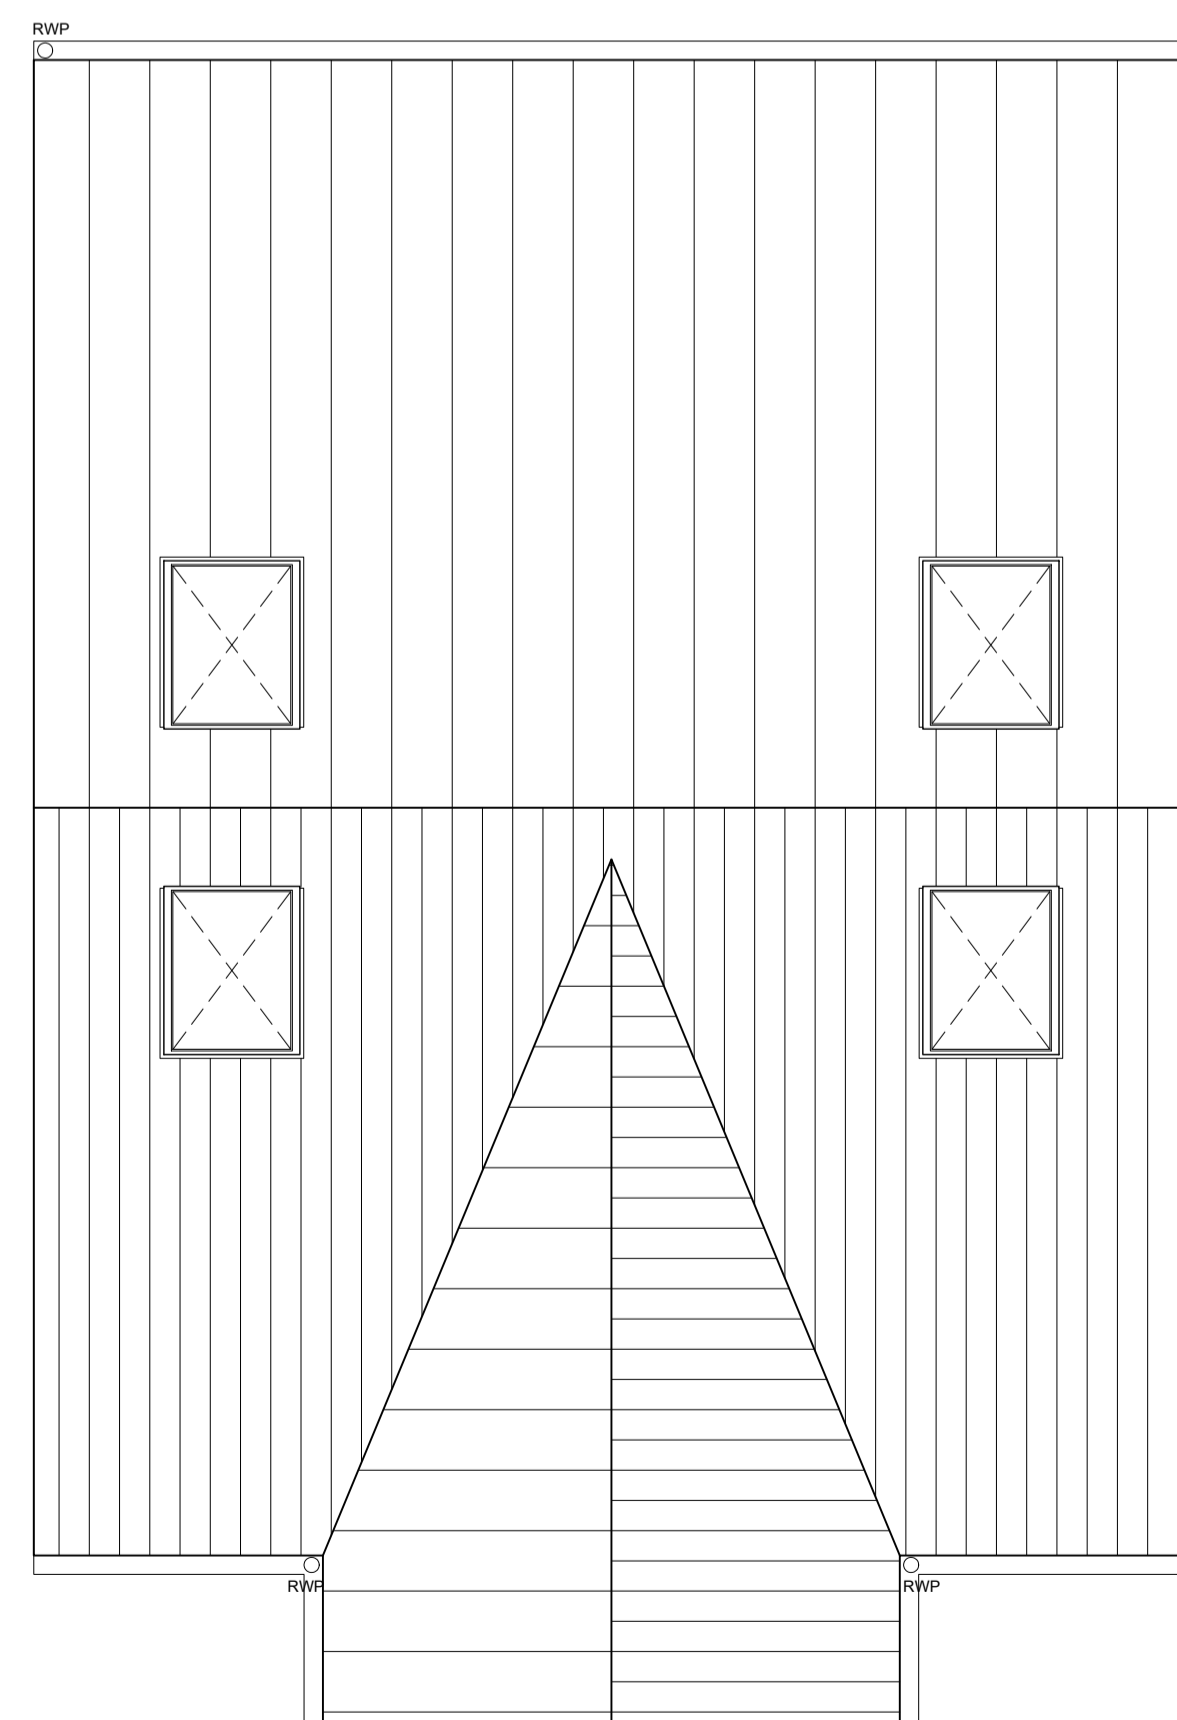

PROPOSED ROOF PLAN

SCALE BAR 1:50

 

Rev.	Date	Description	Drawn	Checked	Client	Status
			HS	JT	Mr & Mrs R. Purohit	B of Q
					46 Orchard Drive, Watford WD17 3DY	Tender
						Contract
						As Built
Date	Job No.	Draw No.	Rev.	Proposed Plans Elevations & 3Ds for Gym/office Outbuilding		
Feb.24	20112	003	-			

The copyright of this drawing and all the works described herein is owned by Thorne Architecture Limited. Do not scale this drawing. Work to figured dimensions only. If in doubt, ask!!