

EXISTING FRONT
ELEVATION 1:100


EXISTING SIDE
ELEVATION 1:100

EXISTING SIDE
ELEVATION 1:100

EXISTING REAR
ELEVATION 1:100



PROPOSED SIDE ELEVATION

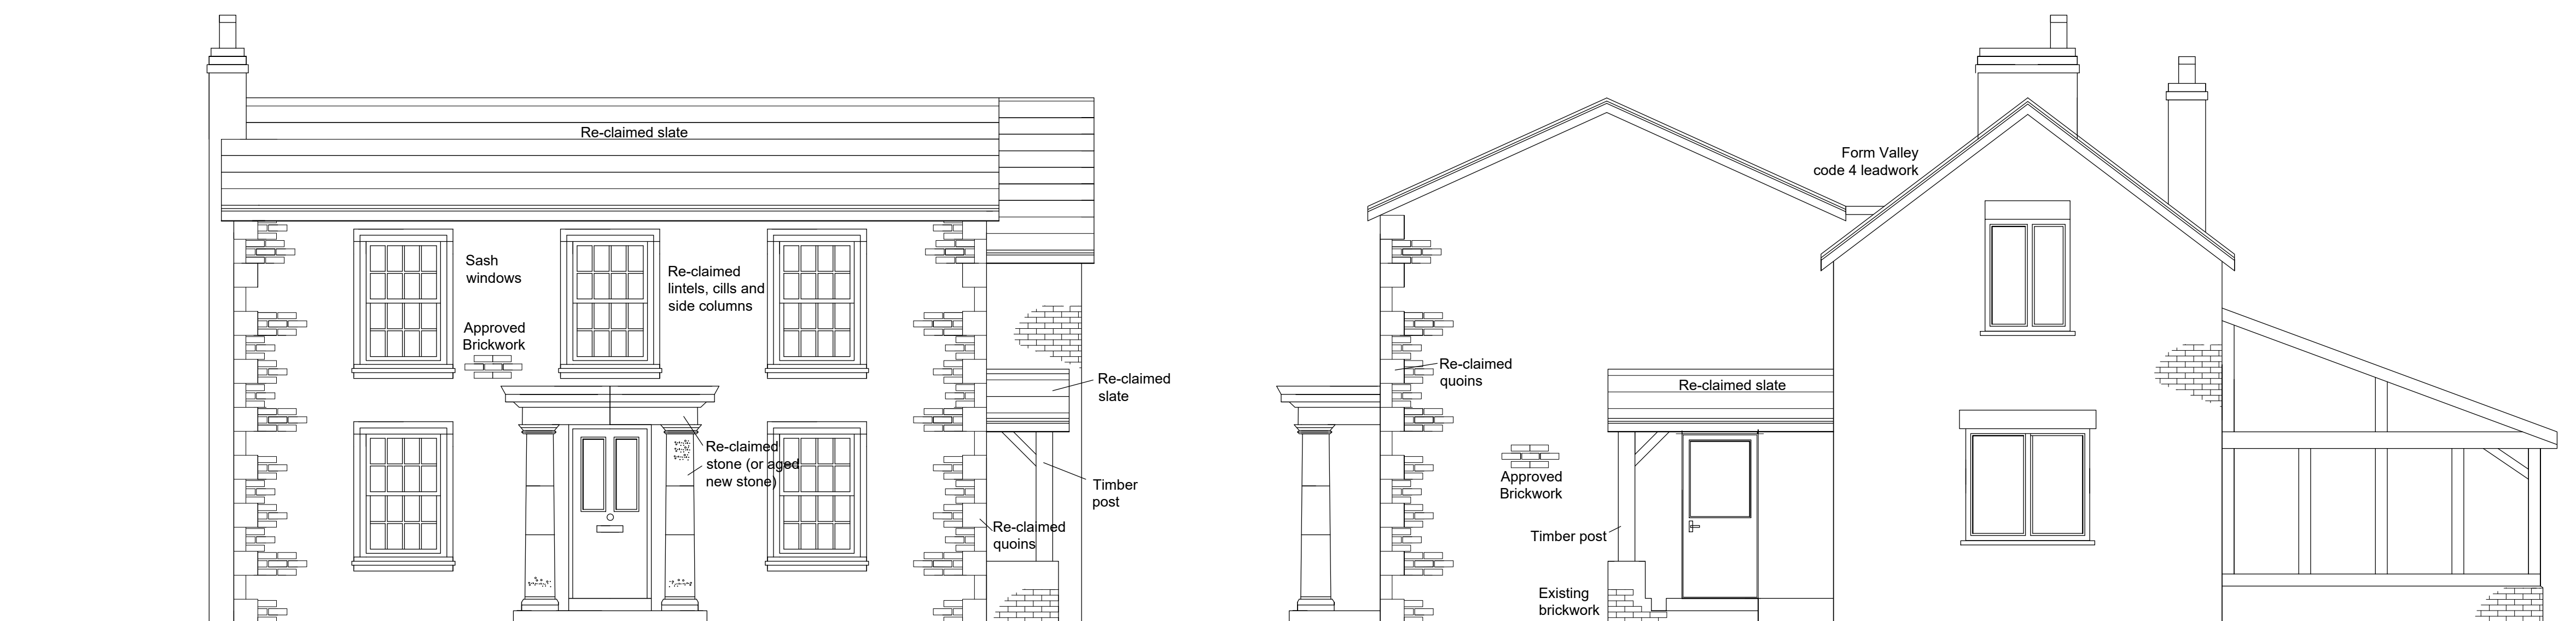

PROPOSED FRONT ELEVATION

PROPOSED SIDE ELEVATION

ST.OSWALDS
ARCHITECTURAL

T: 01691 671 964

E: Gerrard-Marshall@live.co.uk

W: www.stoswaldsarchitectural
designservice.co.uk

CLIENT: Mr & Mrs O'Neil

PROJECT:
PROPOSED EXTENSION AT
Marsh House, Wilcott Marsh,
Nessciffe,
Shrewsbury,
SY4 1BN

SCALE: 1:50, 1:100
DATE: January 2023
Page:2