




EXISTING GROUND FLOOR PLAN
1:100

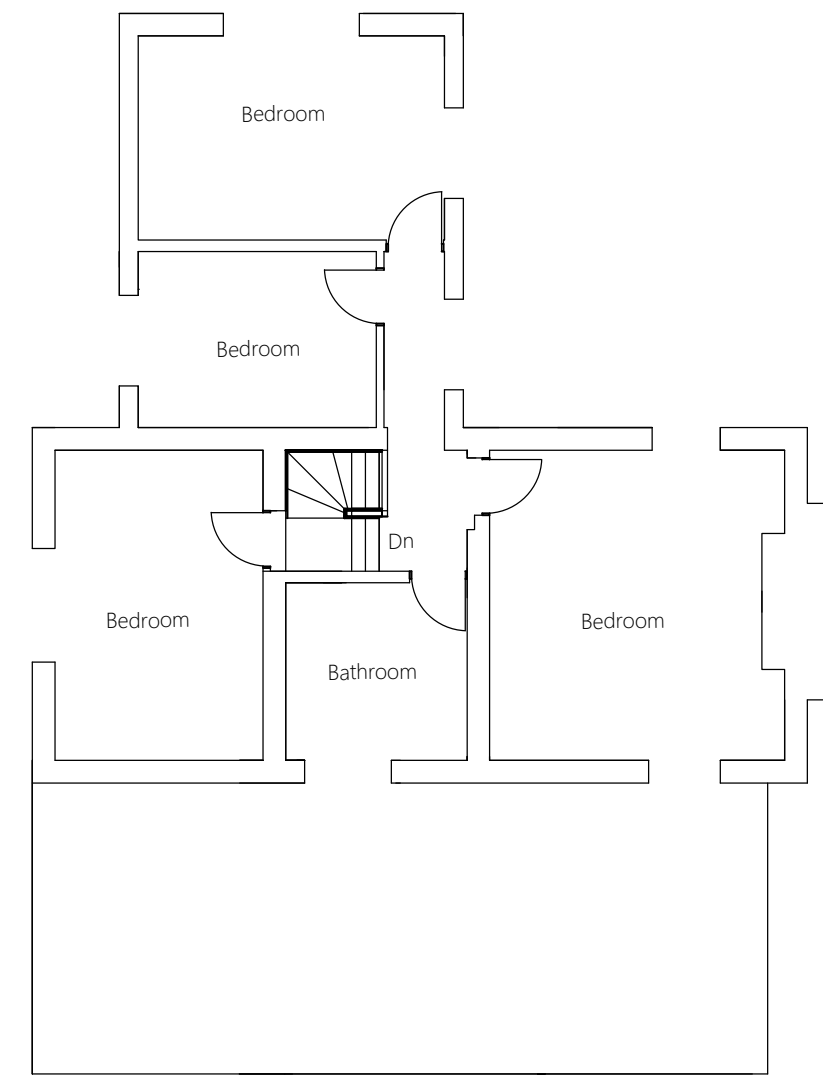


EXISTING FIRST FLOOR PLAN
1:100

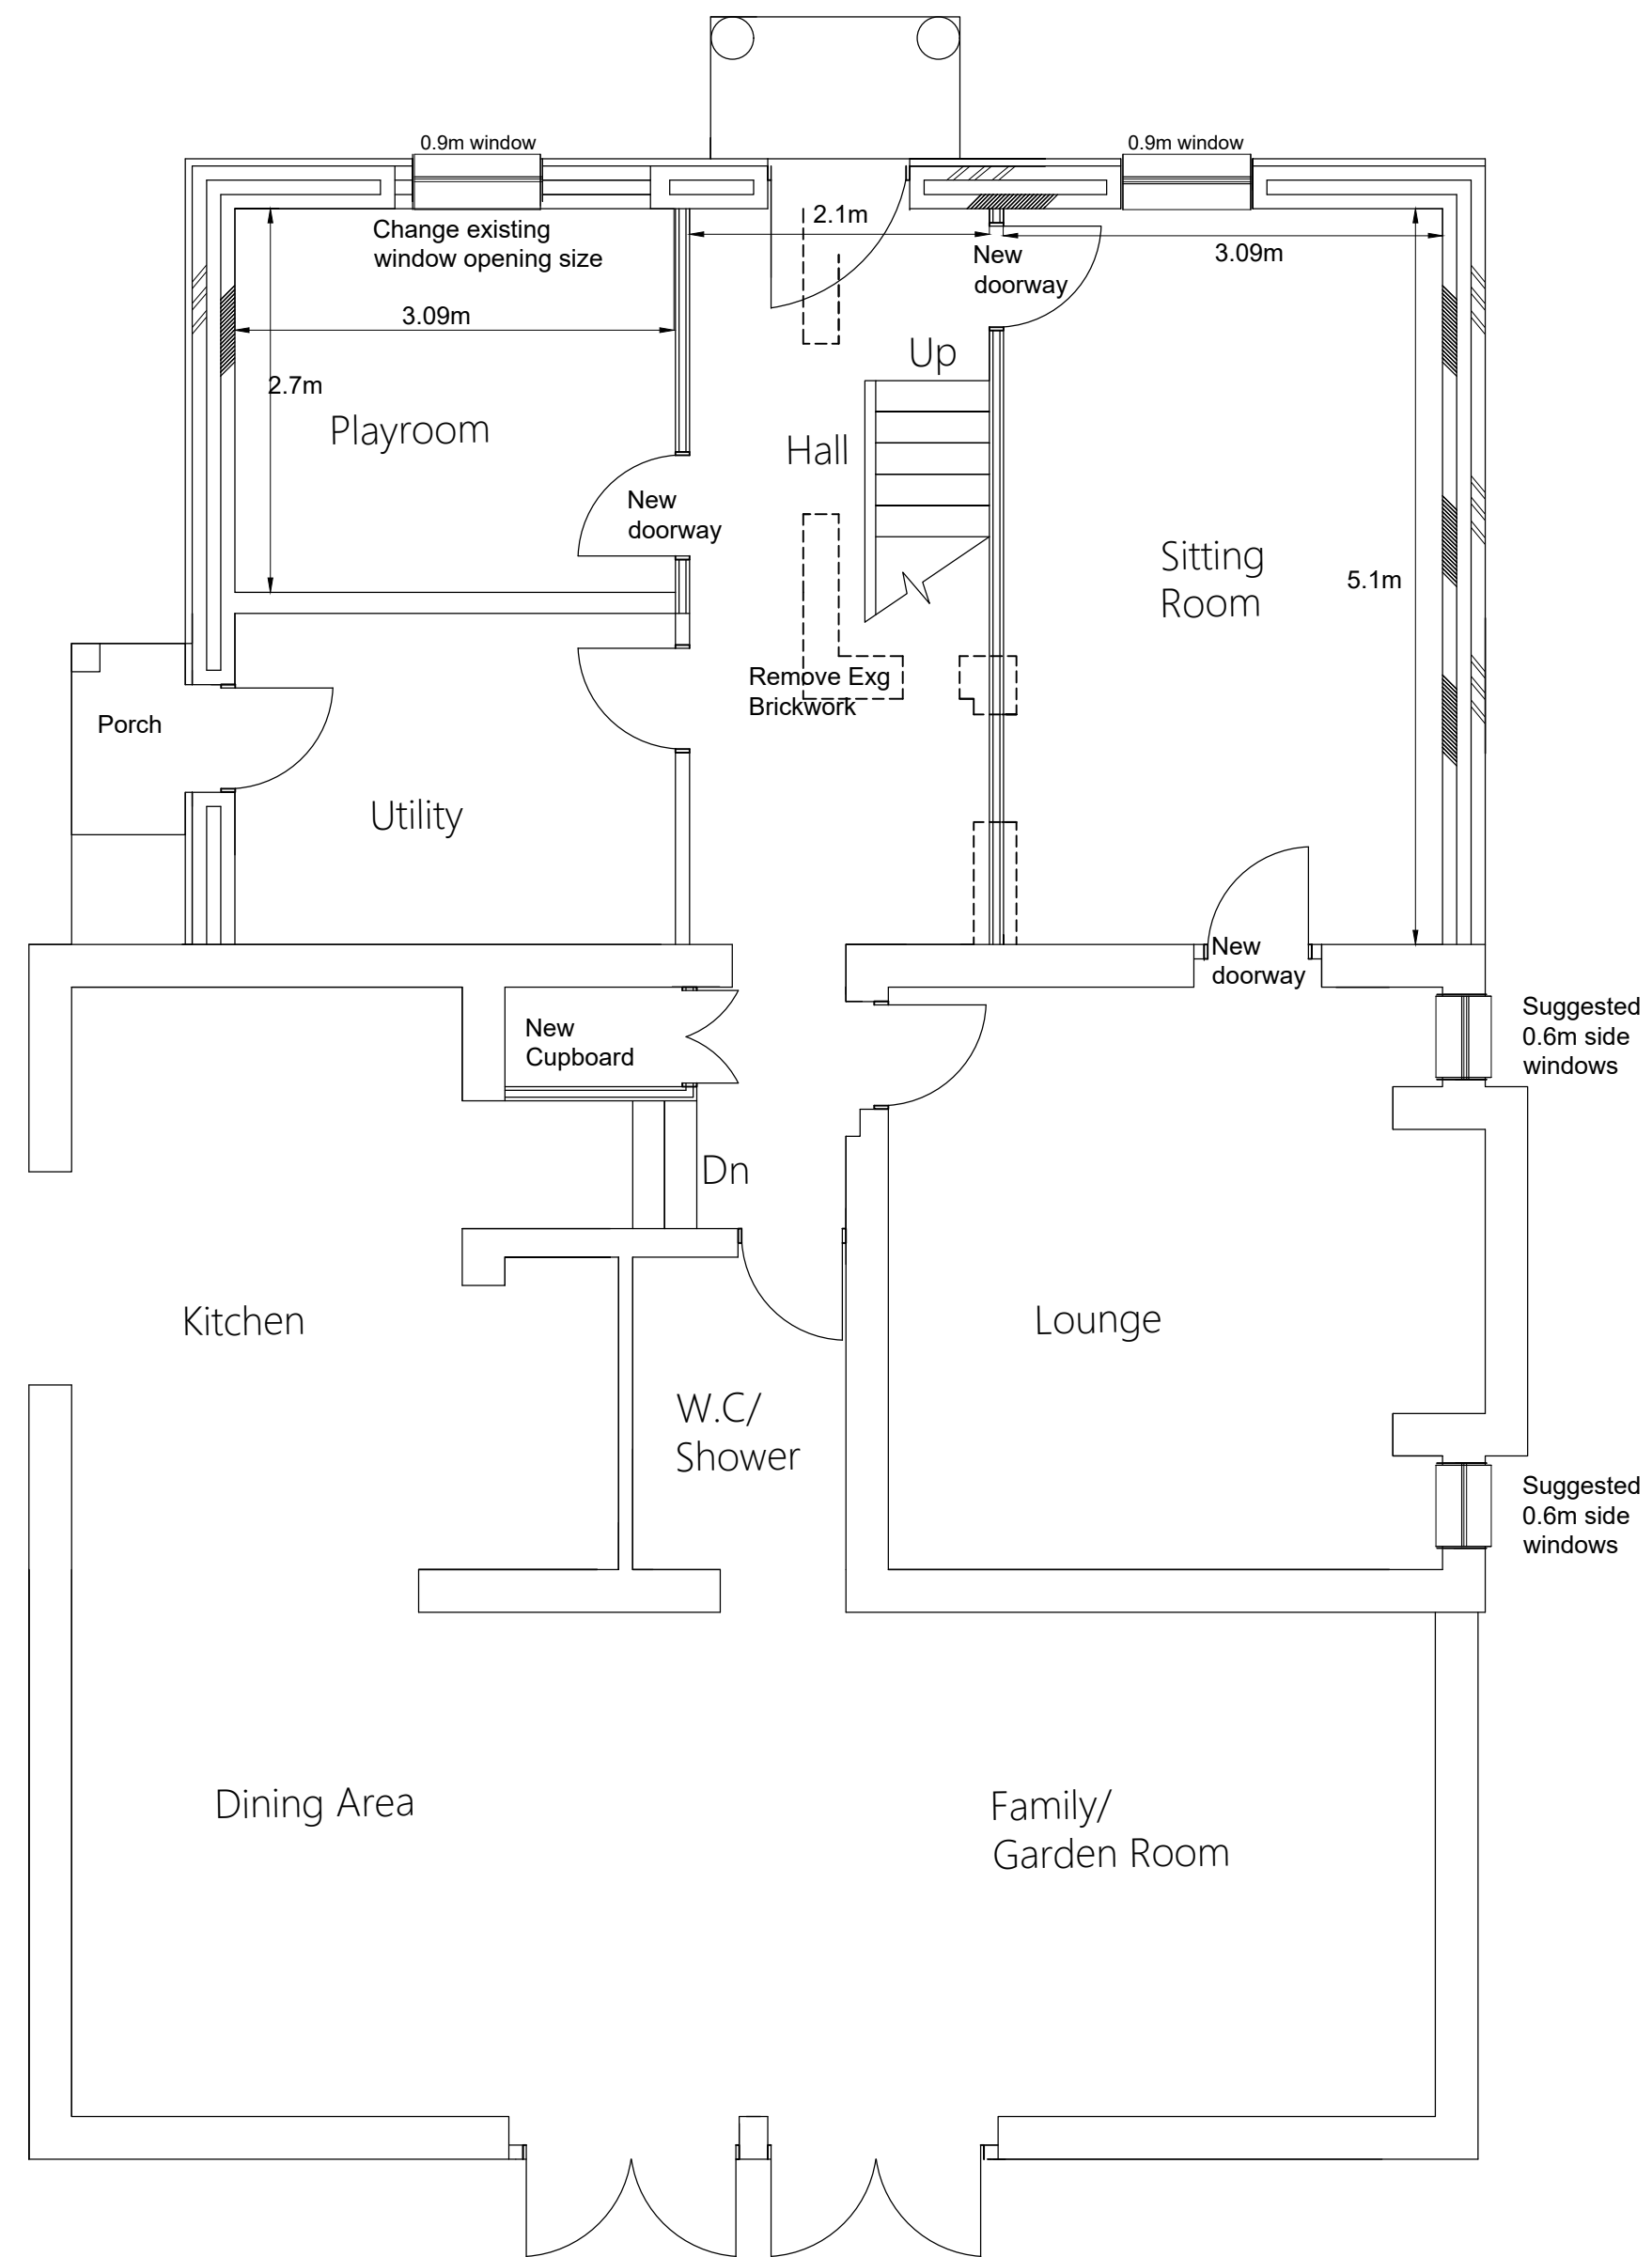

PROPOSED GROUND FLOOR PLAN 1:50

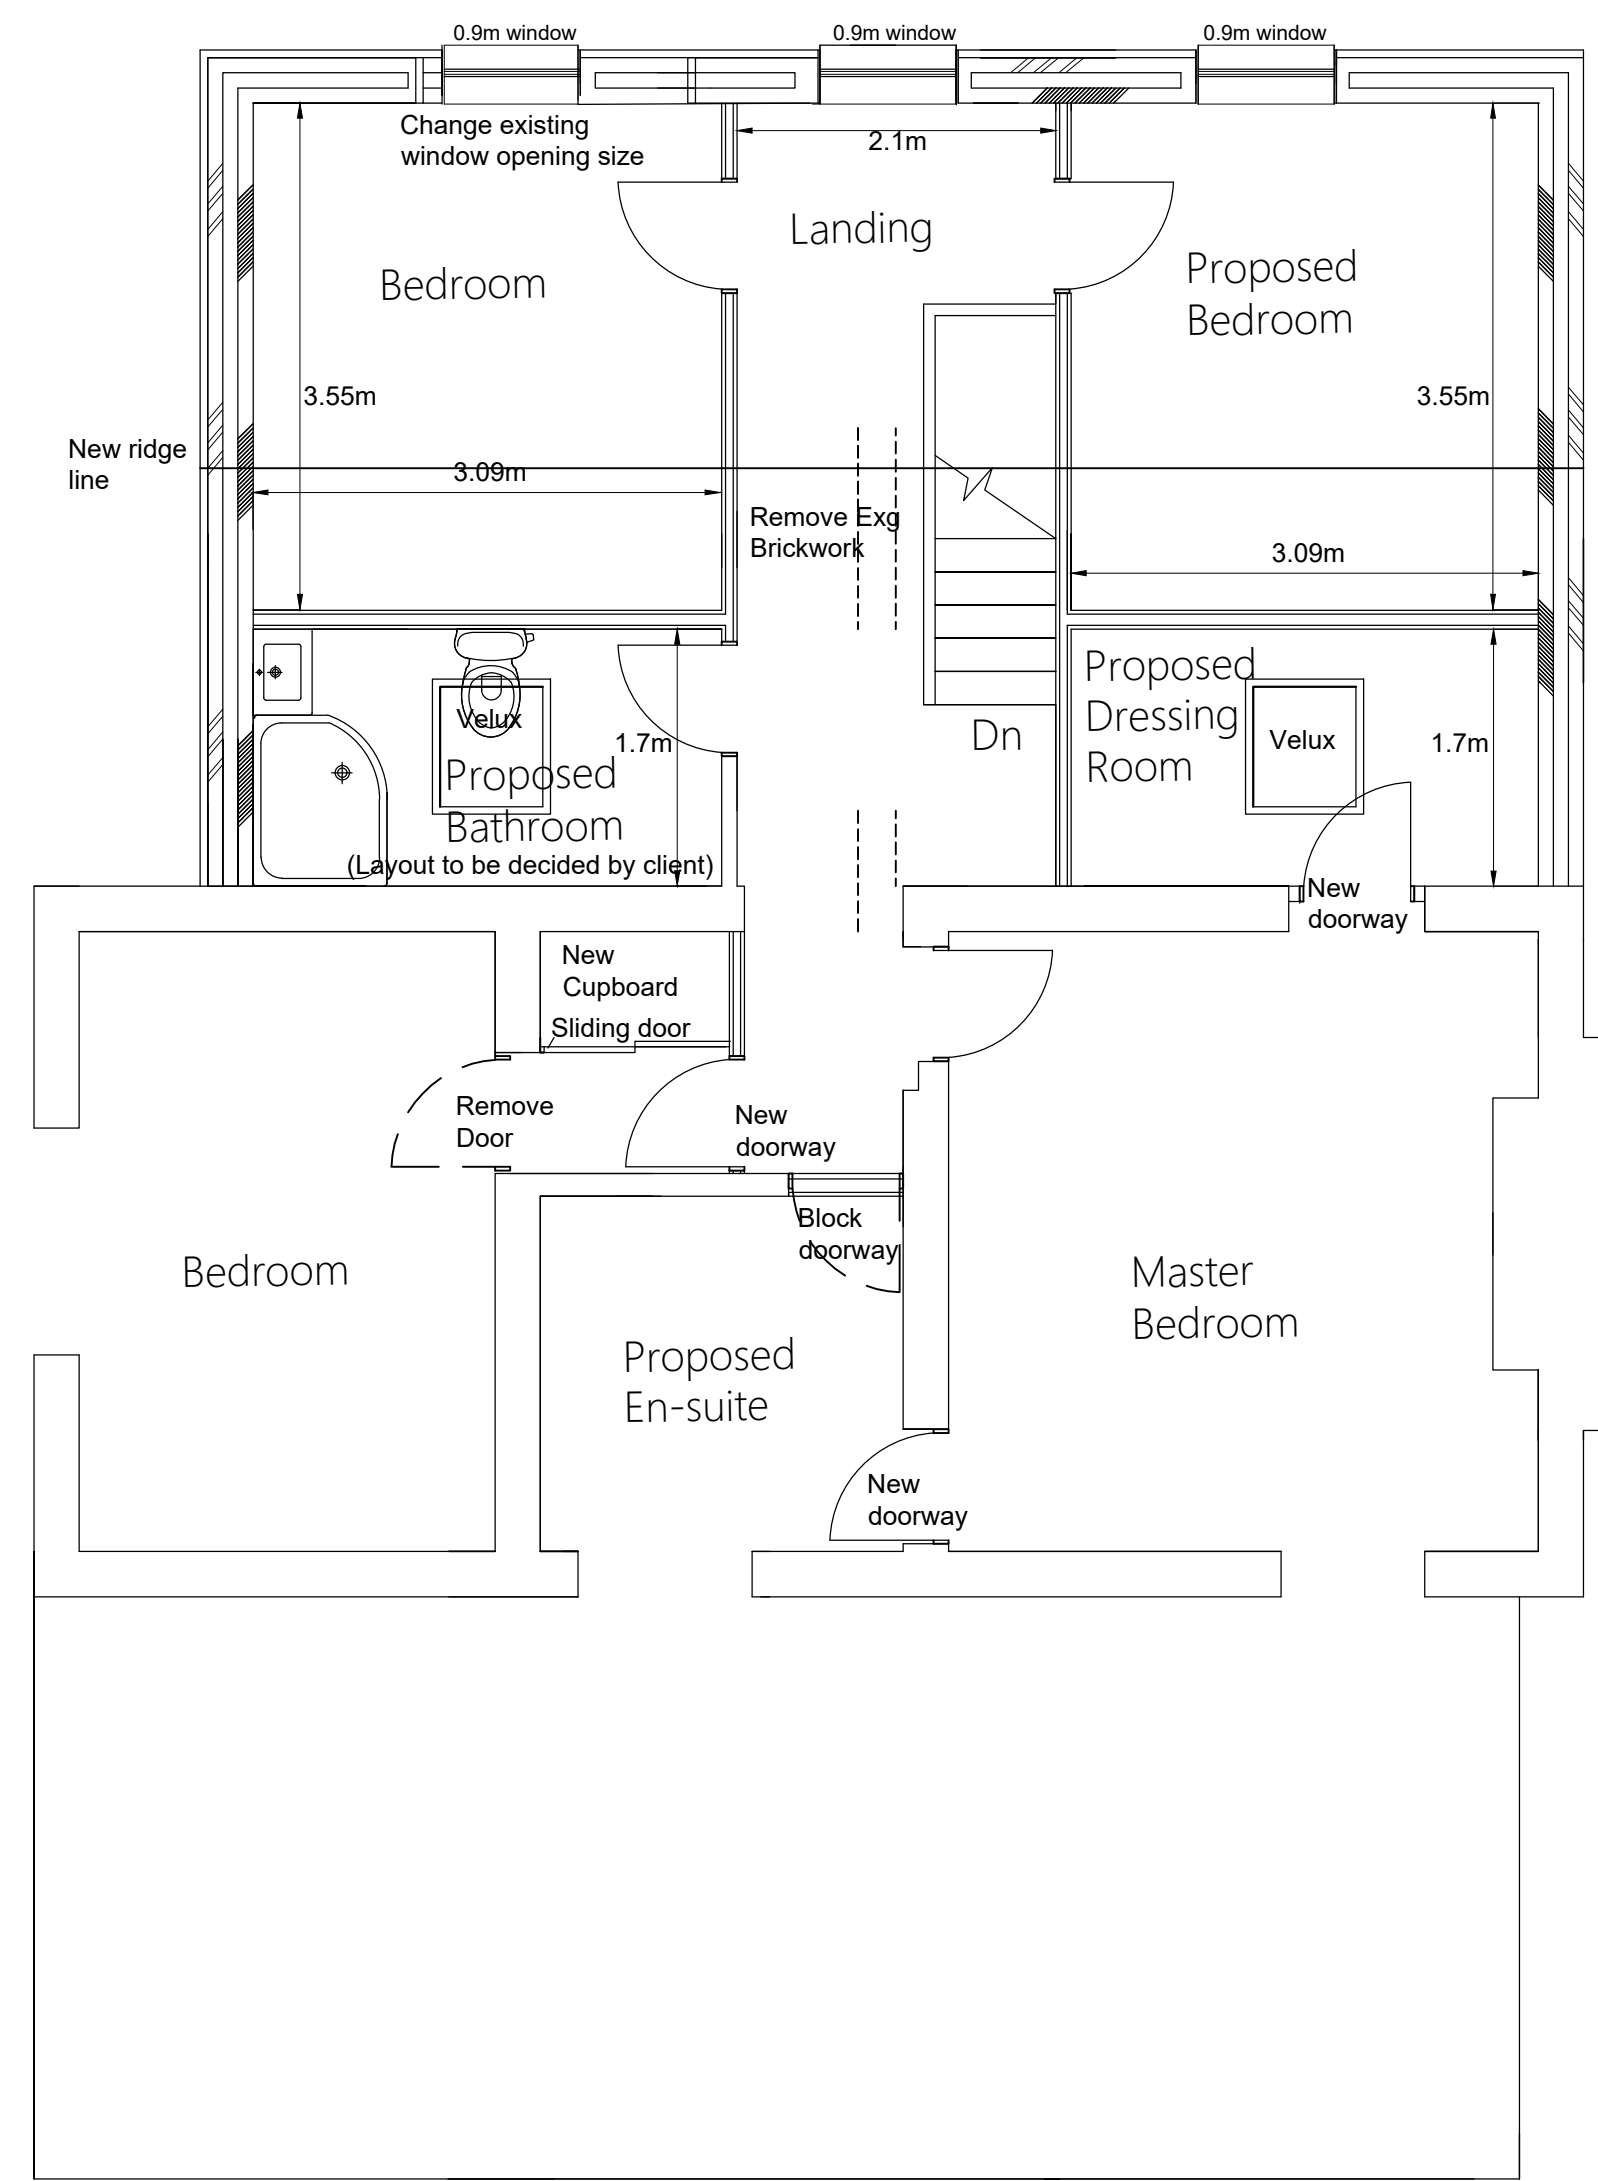

PROPOSED FIRST FLOOR PLAN 1:50

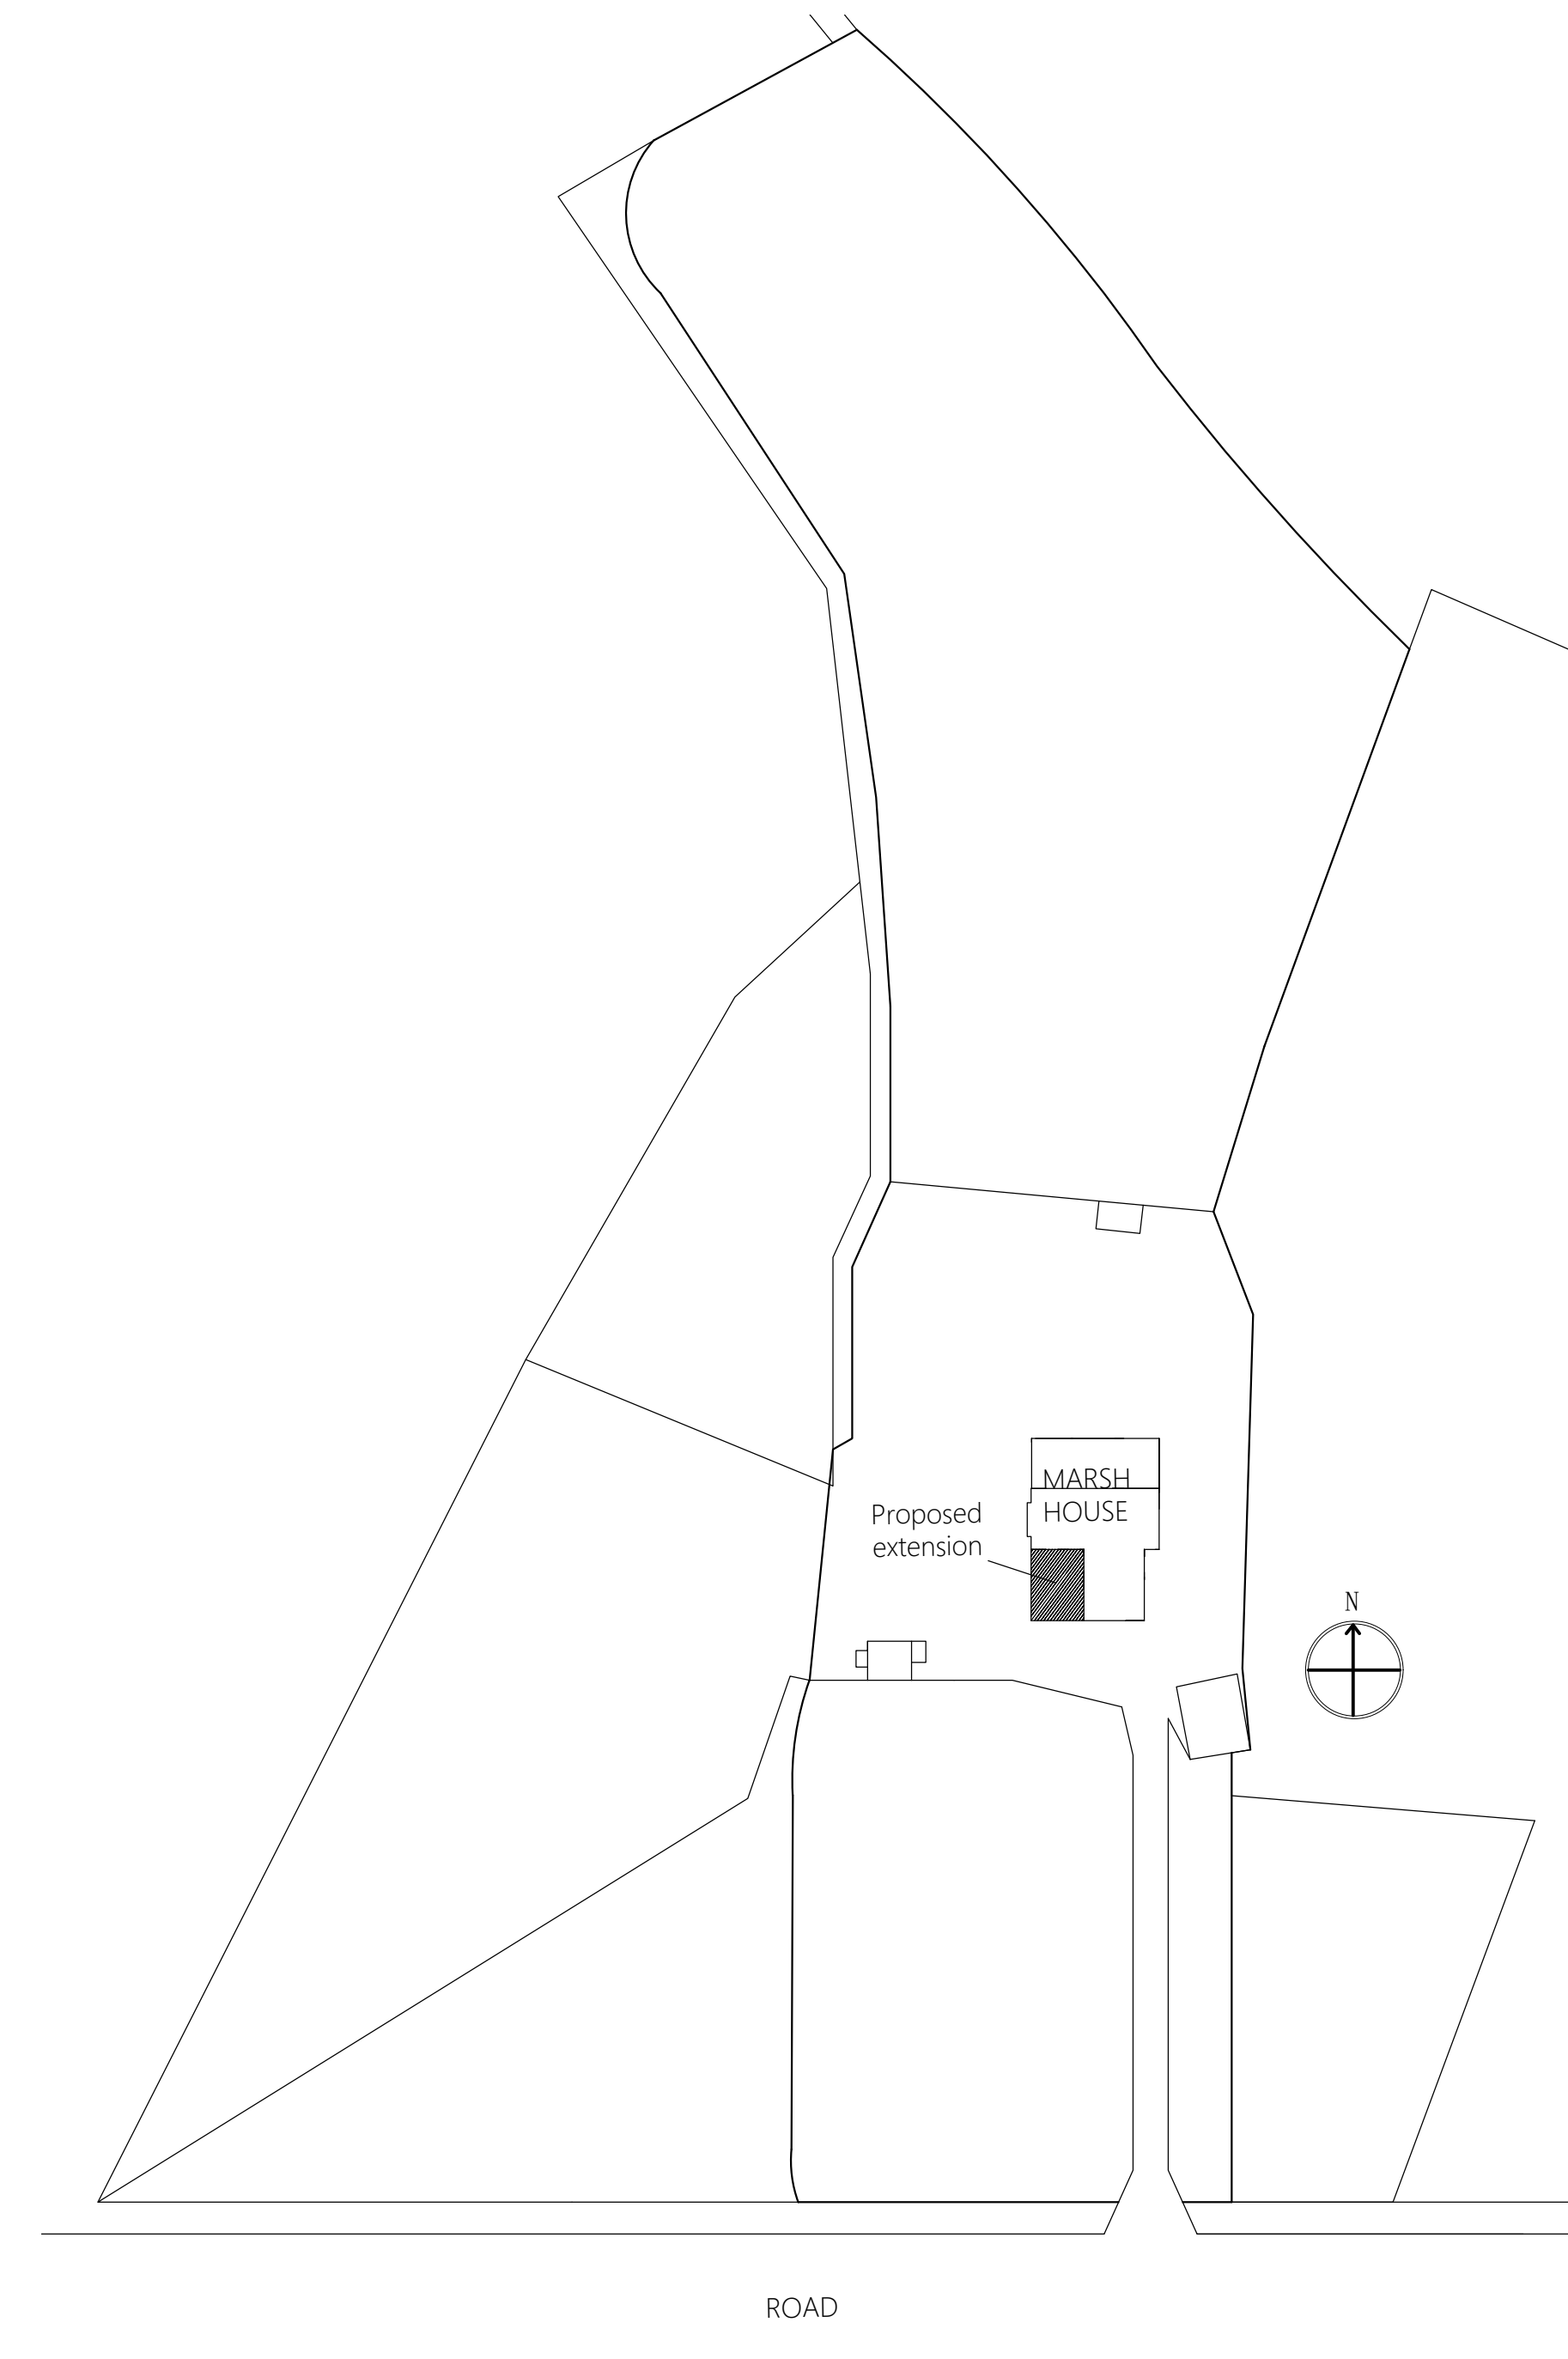

BLOCK PLAN
1:500 SCALE

ST.OSWALDS
ARCHITECTURAL

T: 01691 671 964
E: Gerrard-Marshall@live.co.uk
W: www.stoswaldsarchitectural
designservice.co.uk

CLIENT: Mr & Mrs O'Neil

PROJECT:
PROPOSED EXTENSION AT
Marsh House, Wilcott Marsh,
Nessciffe,
Shrewsbury,
SY4 1BN

SCALE: 1:50, 1:100, 1:500
DATE: January 2023
Page: 1