




ground floor plan

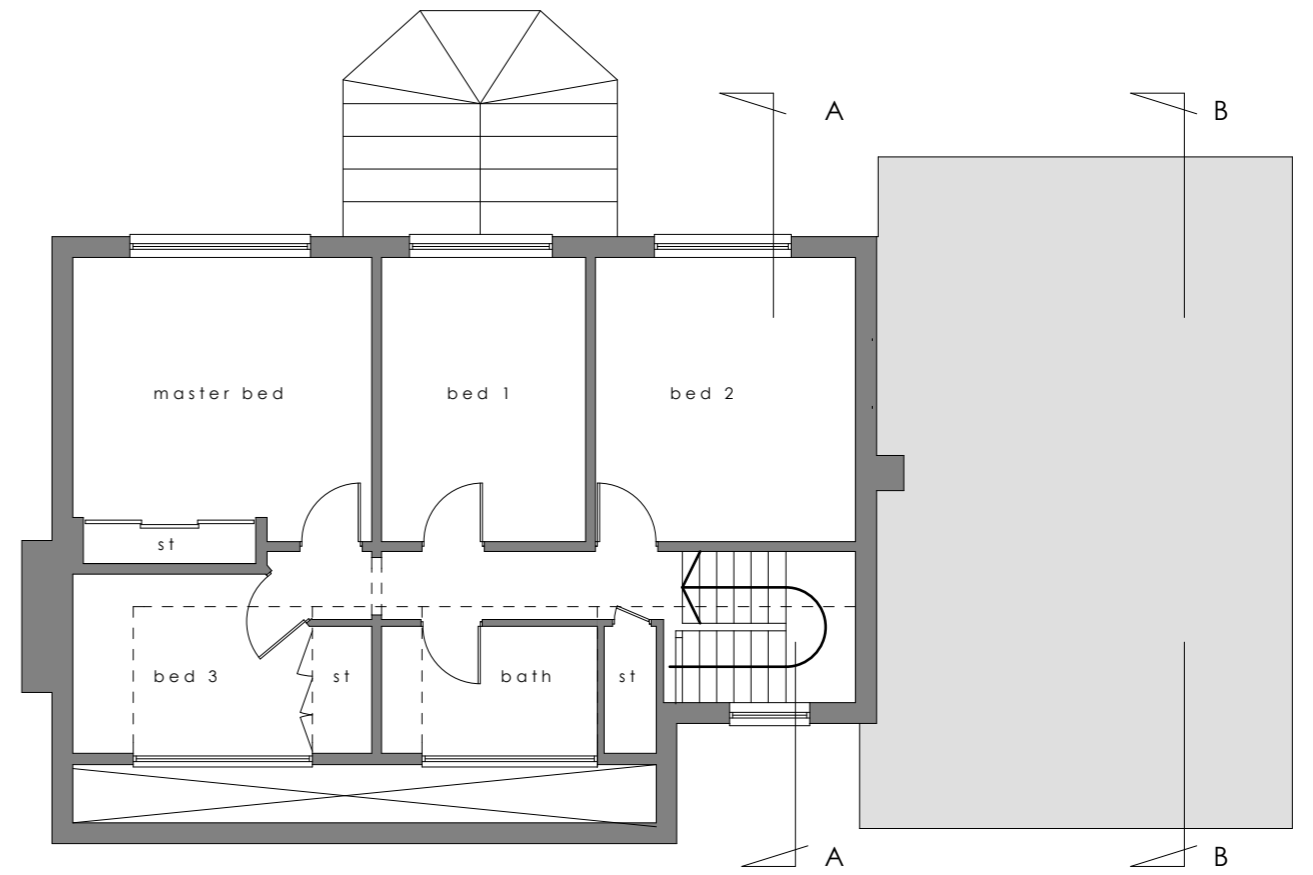

first floor plan

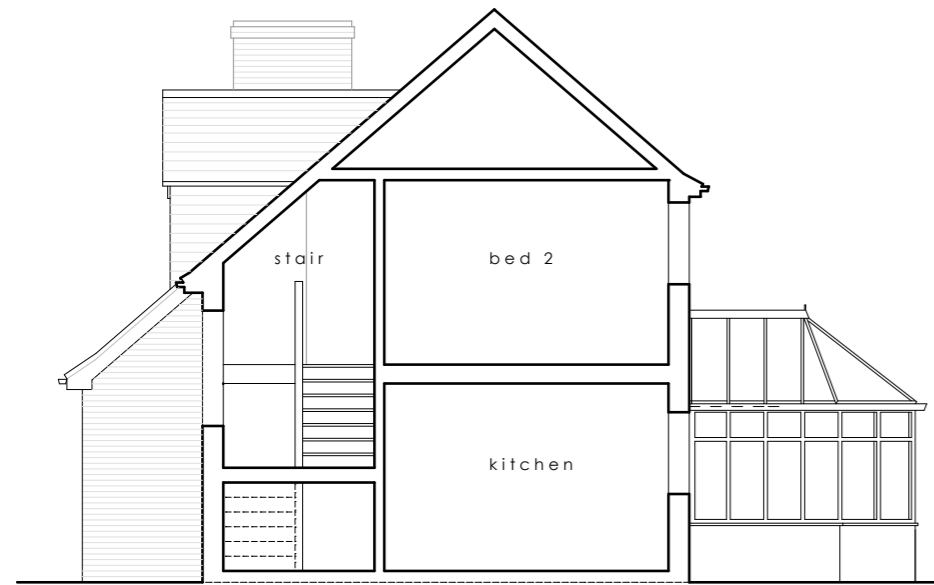

G A section A-A

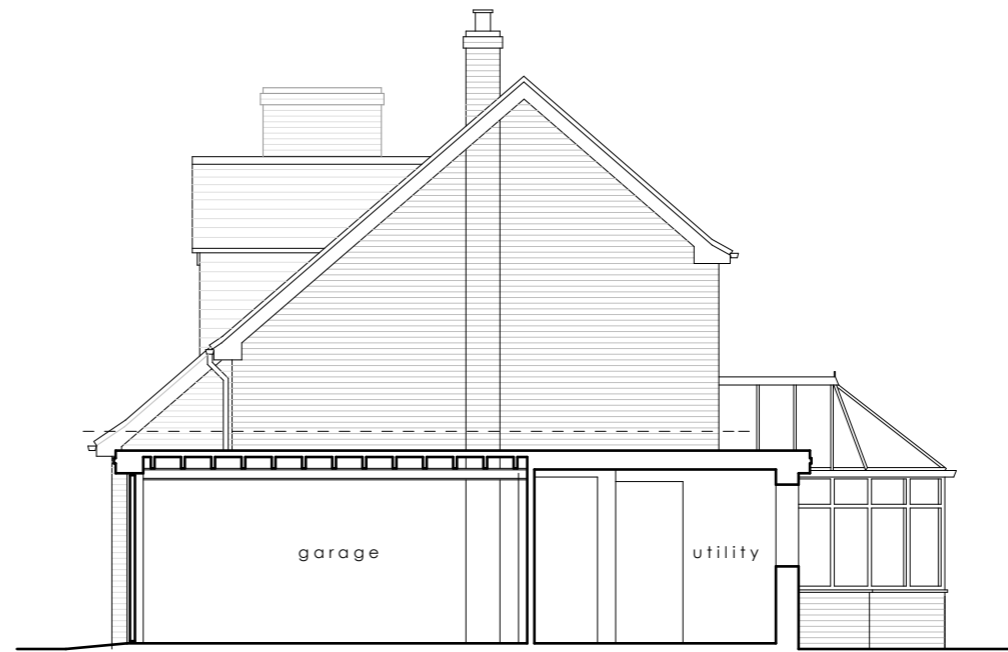

G A section B-B

Notes

PLANNING

| | | |
|---|---|---|
| Revisions | Drawing Title: Drg No: CW-2022-24-01 Rev: - | Corey Waters BA(Hons) DipArch MArch ARB |
| | EXISTING FLOOR PLANS AND GA SECTIONS | Architect |
| | Job Description: [Scale: 1:100@A3] Date: 08.02.24 | Tel: 07891 942104 email: cwarchitect@outlook.com |
| ALTERATIONS AND EXTENSION to NOBOLD HOUSE, BASCHURCH for Mr & MRS MERRETT | | 10 Byrner Street Belle Vue Shrewsbury Shropshire SY3 7NZ |