



SOUTH ELEVATION DOWNTAKINGS

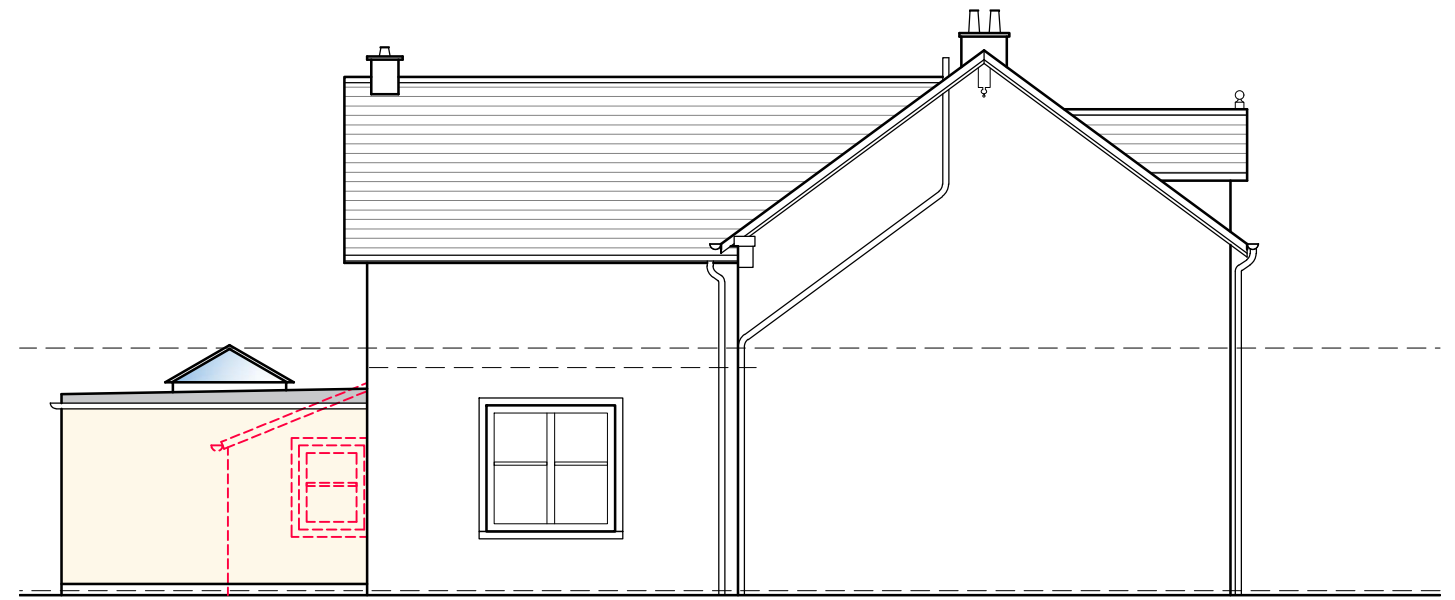


EAST ELEVATION DOWNTAKINGS

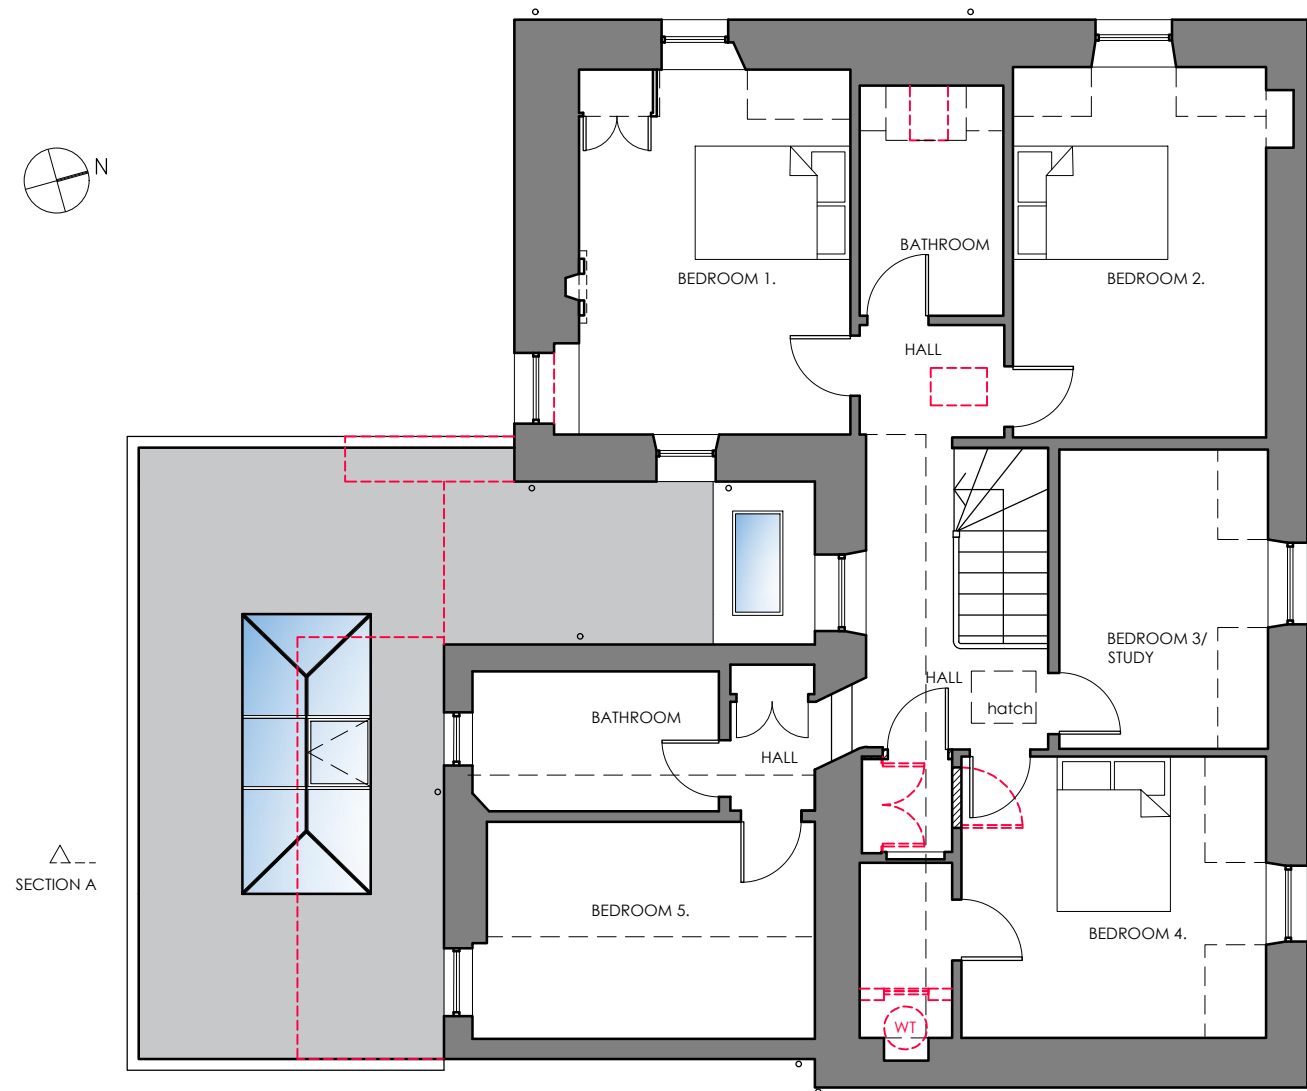

FIRST FLOOR PLAN DOWNTAKINGS

KEY

- EXISTING
- PROPOSED
- DOWNTAKINGS

 

WEST ELEVATION DOWNTAKINGS

Glasgow: Clyde Way House, 813 South Street, G14 0BX Edinburgh: 38 Bridge Road, Colinton, EH13 0LQ		t: 0141 438 0062 t: 0131 600 0668	e: mail@karenparryarchitect.com	karen parry architects LTD	
location 77 MAIN STREET	drawing title DOWNTAKINGS FF & ELEVATIONS				
client FRANCES COOPER	date 26/01/24	scale 1:100 @ A3	drawing no. 15		
project EXTENSION AND ALTERATIONS					