



NORTH ELEVATION AS EXISTING




SOUTH ELEVATION AS EXISTING



EAST ELEVATION AS EXISTING




WEST ELEVATION AS EXISTING

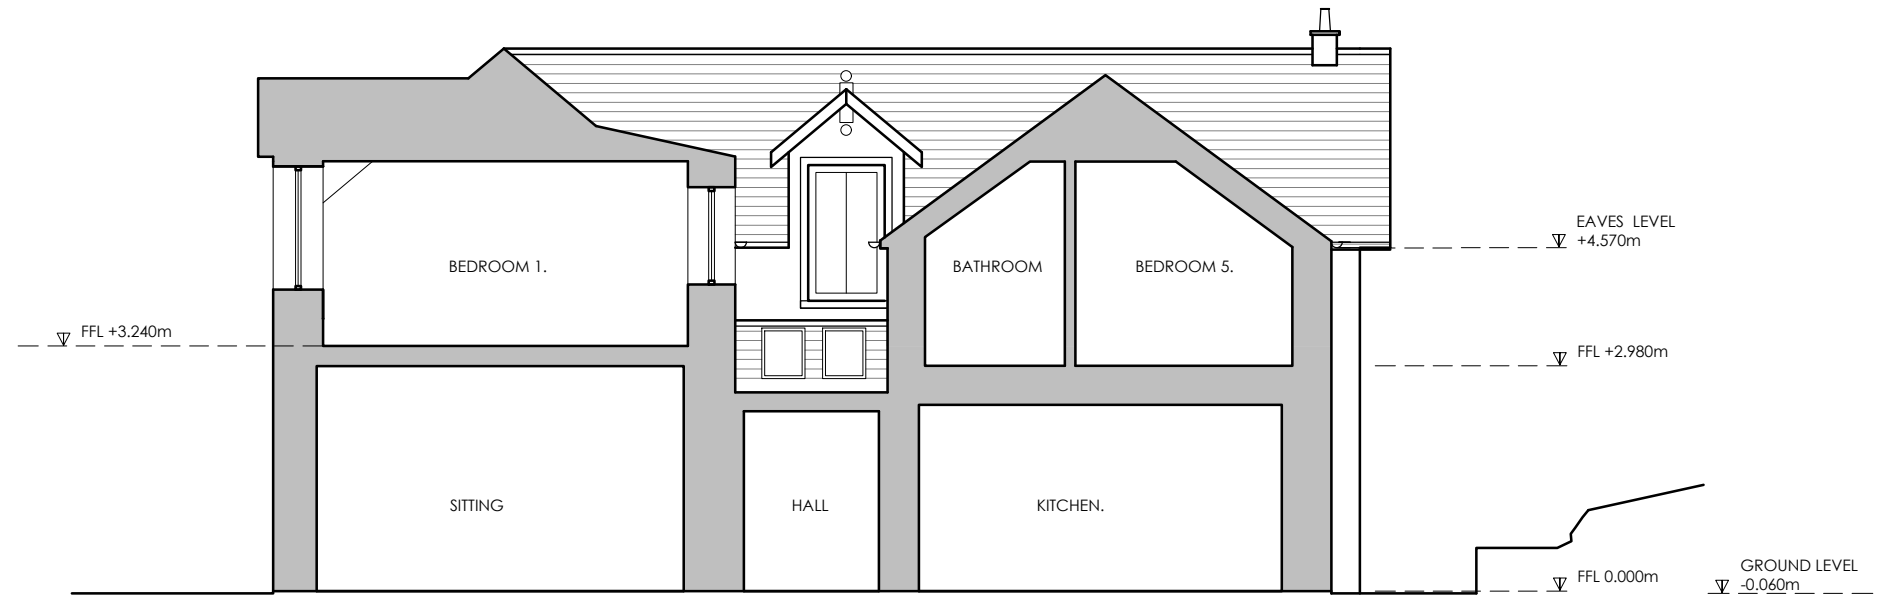

SECTION B-B AS EXISTING



SECTION A-A AS EXISTING

 

Suite 3, 1st floor East, Clydeaway House, 813 South Street, Glasgow G14 0BX t: 0141 438 0062 e: mail@karenparryarchitect.com		karen parry architects ltd	
location	77 MAIN STREET	drawing title EXISTING SECTIONS	
client	FRANCES COOPER	date	22/09/23
project	EXTENSION AND ALTERATIONS	scale	1:100 @ A3
		drawing no.	07