


Do not scale from this drawing. All dimensions to be checked on site prior to manufacture and construction. This drawing is the property of Harrison Ince Limited and should not be reproduced without permission.
 All discrepancies to be brought to the attention of the architect immediately.
 This drawing is to be read in conjunction with the specification / bill of quantities and related drawings.

REVISIONS

- FIRST ISSUE

30.01.2019 OC

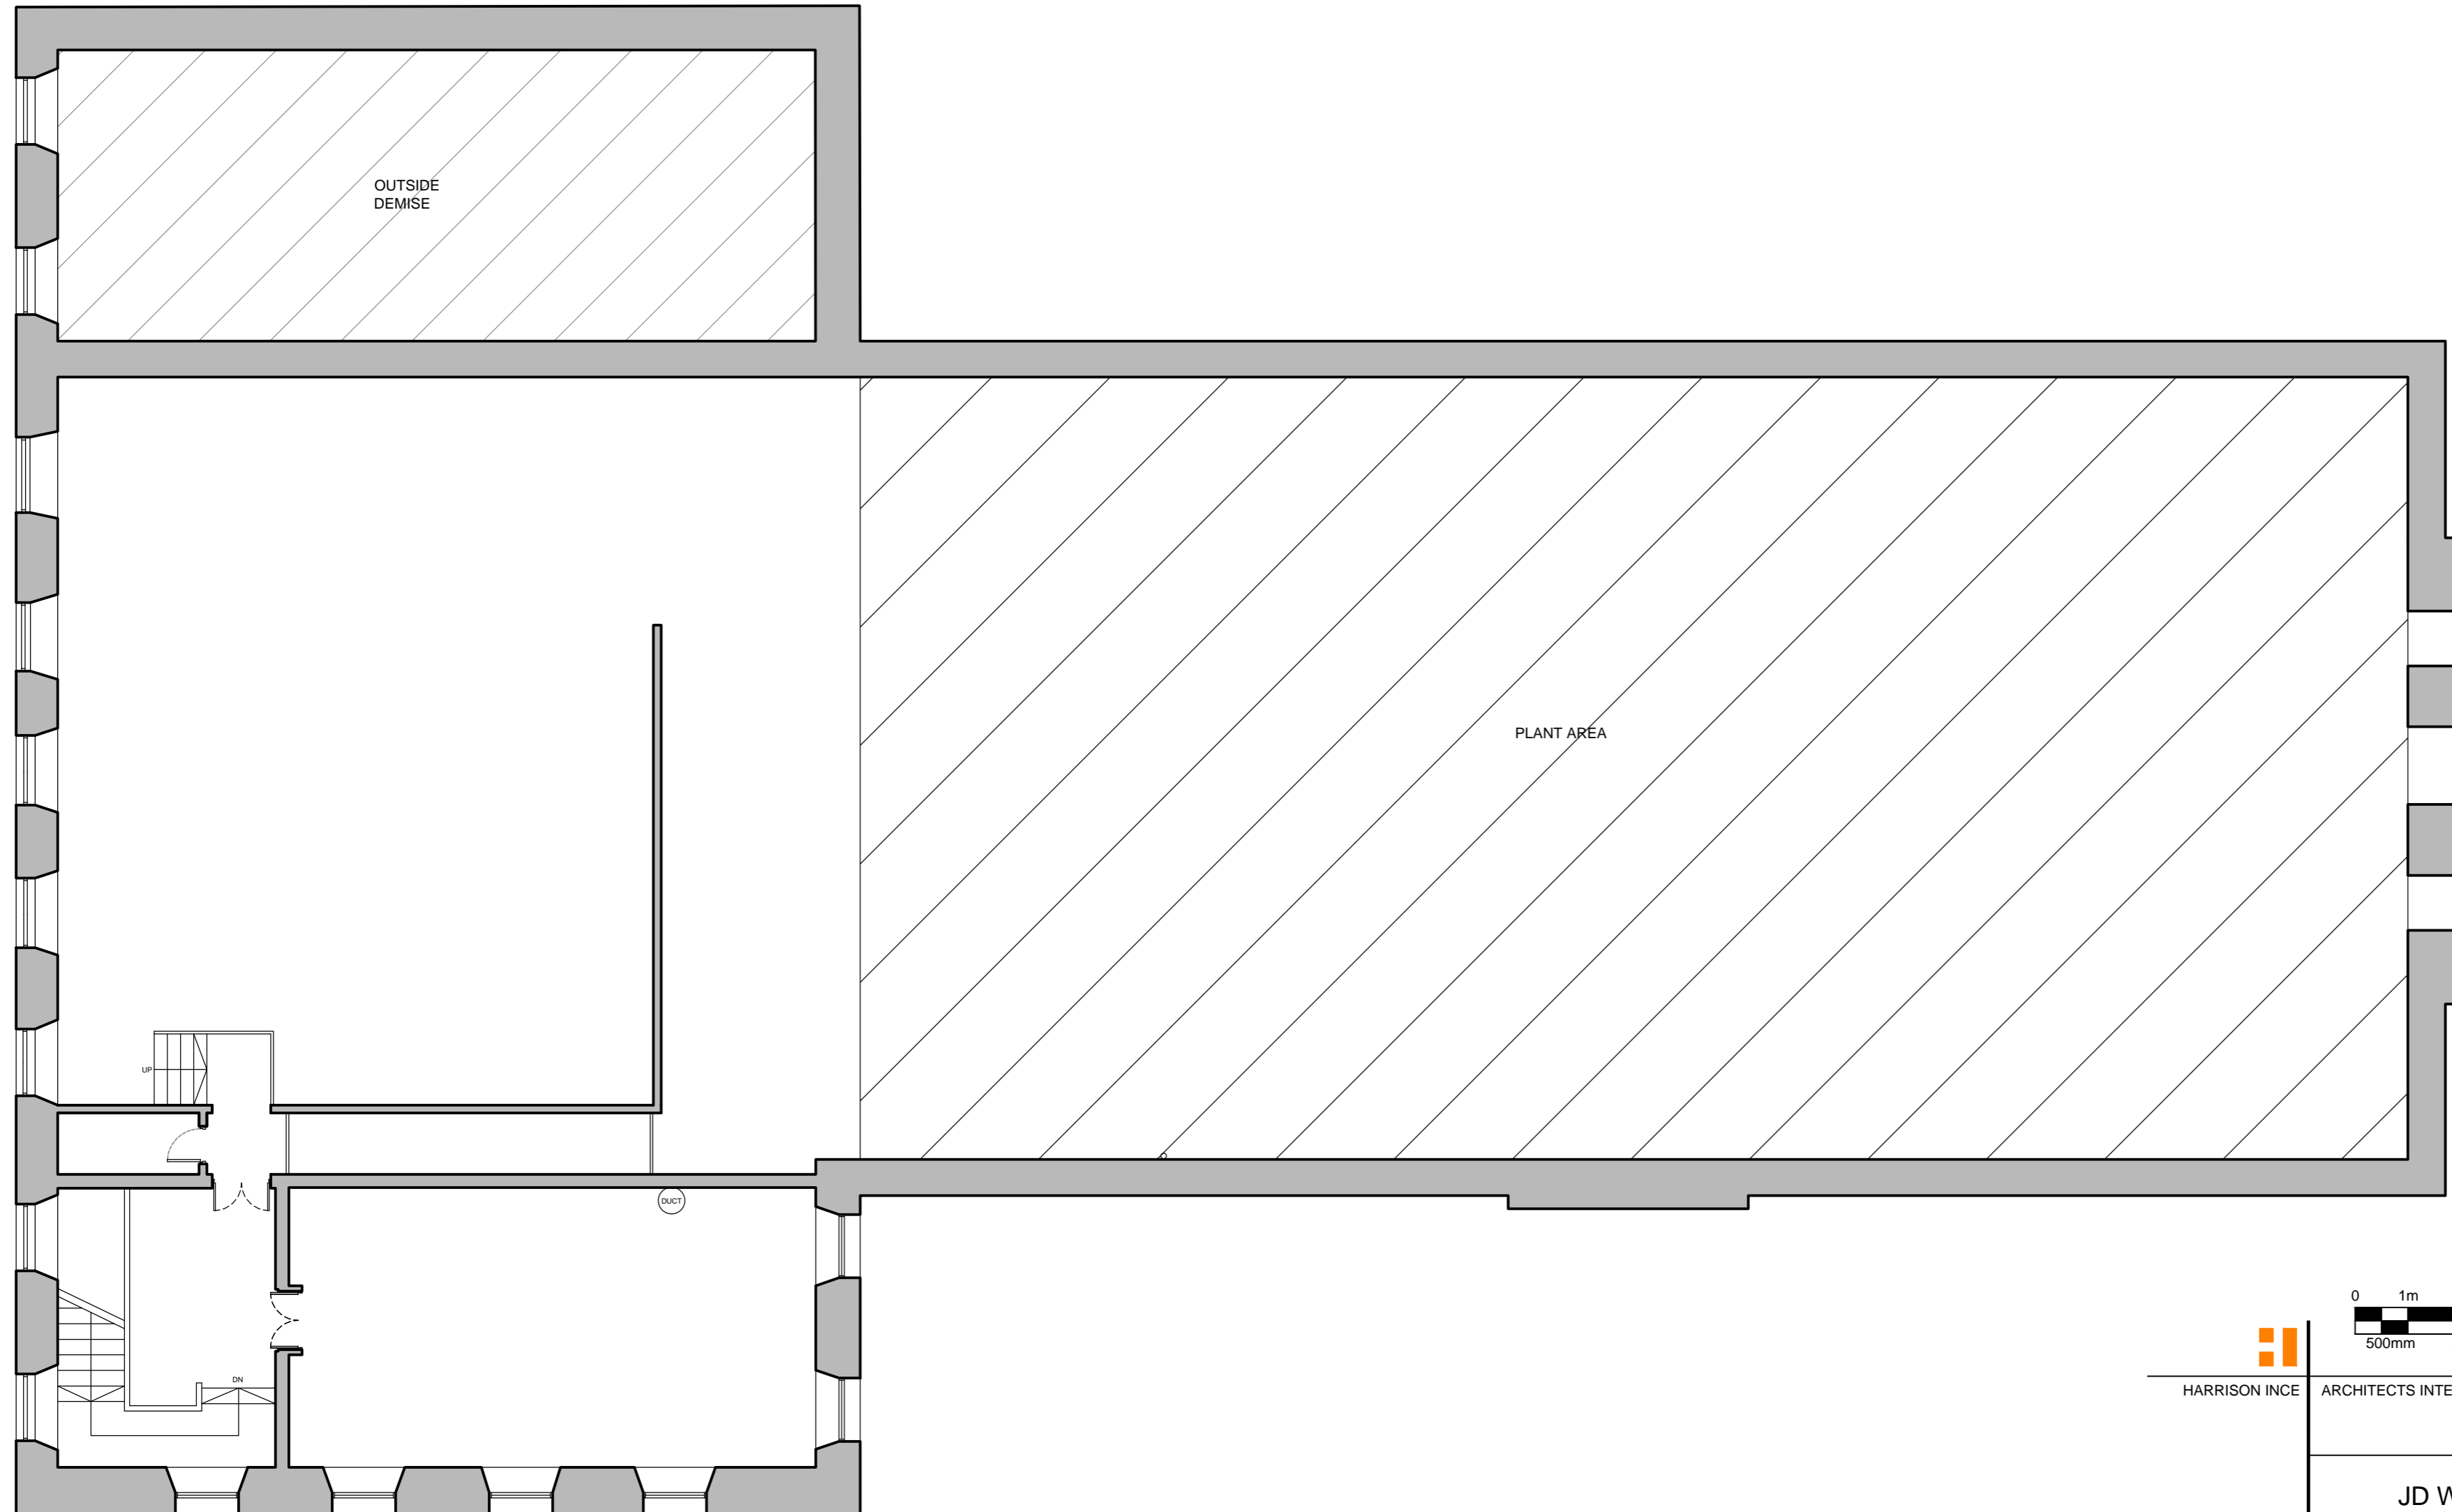

HARRISON INCE	ARCHITECTS INTERIOR DESIGNERS	
	CLIENT	
	JD WETHERSPOON PLC	
	PROJECT	
	THE CORN EXCHANGE MARKET PLACE, ARBROATH DD11 1HR	
	TITLE	
	EXISTING FIRST FLOOR PLAN	
	DATE	SCALE
	JAN 2019	1:100 @ A2
	JOB NO.	DWG. NO.
	PN1044-05	AS01
	DRAWN	CHECKED
	CAD/OC	

SUN HOUSE
 2-4 LITTLE PETER STREET
 KNOTT MILL
 MANCHESTER
 M15 4PS
 TEL: 0161 236 3650
 EMAIL: enquiries@harrison-ince.co.uk