


Do not scale from this drawing. All dimensions to be checked on site prior to manufacture and construction. This drawing is the property of Harrison Ince Limited and should not be reproduced without permission. All discrepancies to be brought to the attention of the architect immediately. This drawing is to be read in conjunction with the specification / bill of quantities and related drawings.

REVISIONS

FIRST ISSUE

30.01.2019 OC

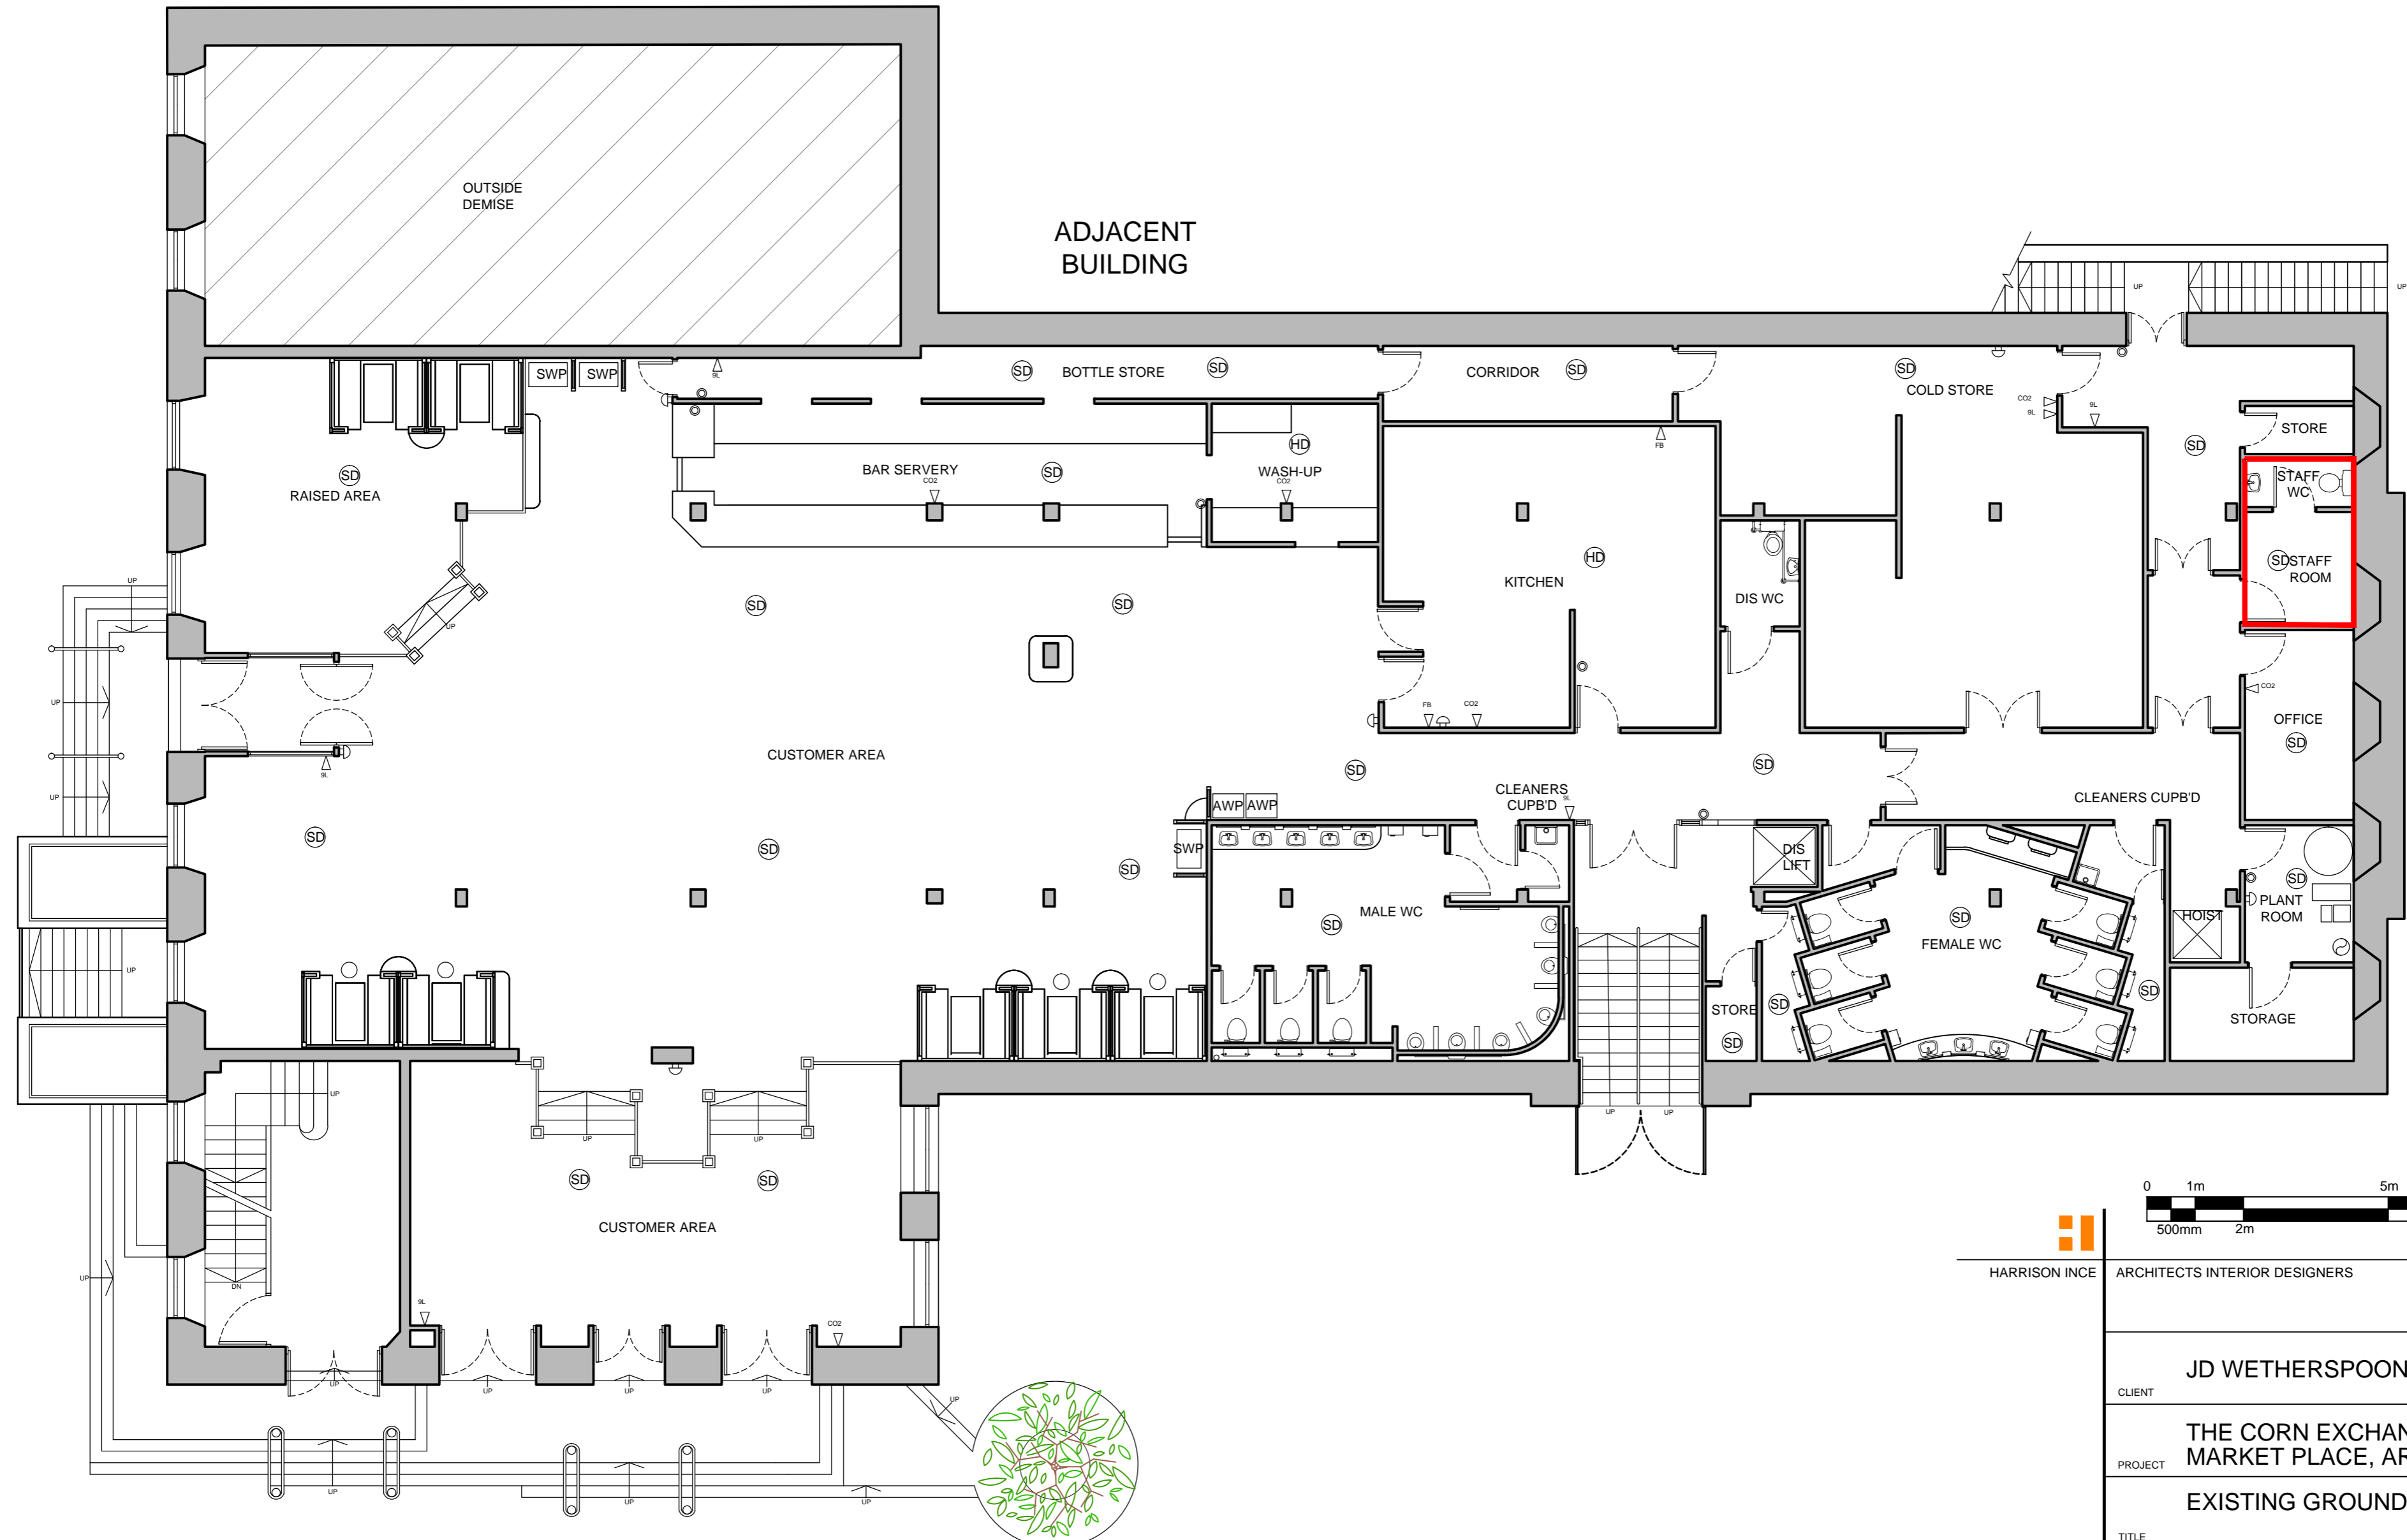

HARRISON INCE ARCHITECTS INTERIOR DESIGNERS

CLIENT JD WETHERSPOON PLC

PROJECT THE CORN EXCHANGE  
MARKET PLACE, ARBROATH DD11 1HR

TITLE EXISTING GROUND FLOOR PLAN

DATE JAN 2019 SCALE 1:100 @ A2

JOB NO. PN1044-05 DWG. NO. AS02

DRAWN CAD/OC CHECKED

SUN HOUSE  
2-4 LITTLE PETER STREET  
KNOTT MILL  
MANCHESTER  
M15 4PS  
TEL: 0161 236 3650  
EMAIL: enquiries@harrison-ince.co.uk