


**Note:** Existing site levels to remain unchanged as part of the development proposals and no hard surfacing is proposed.

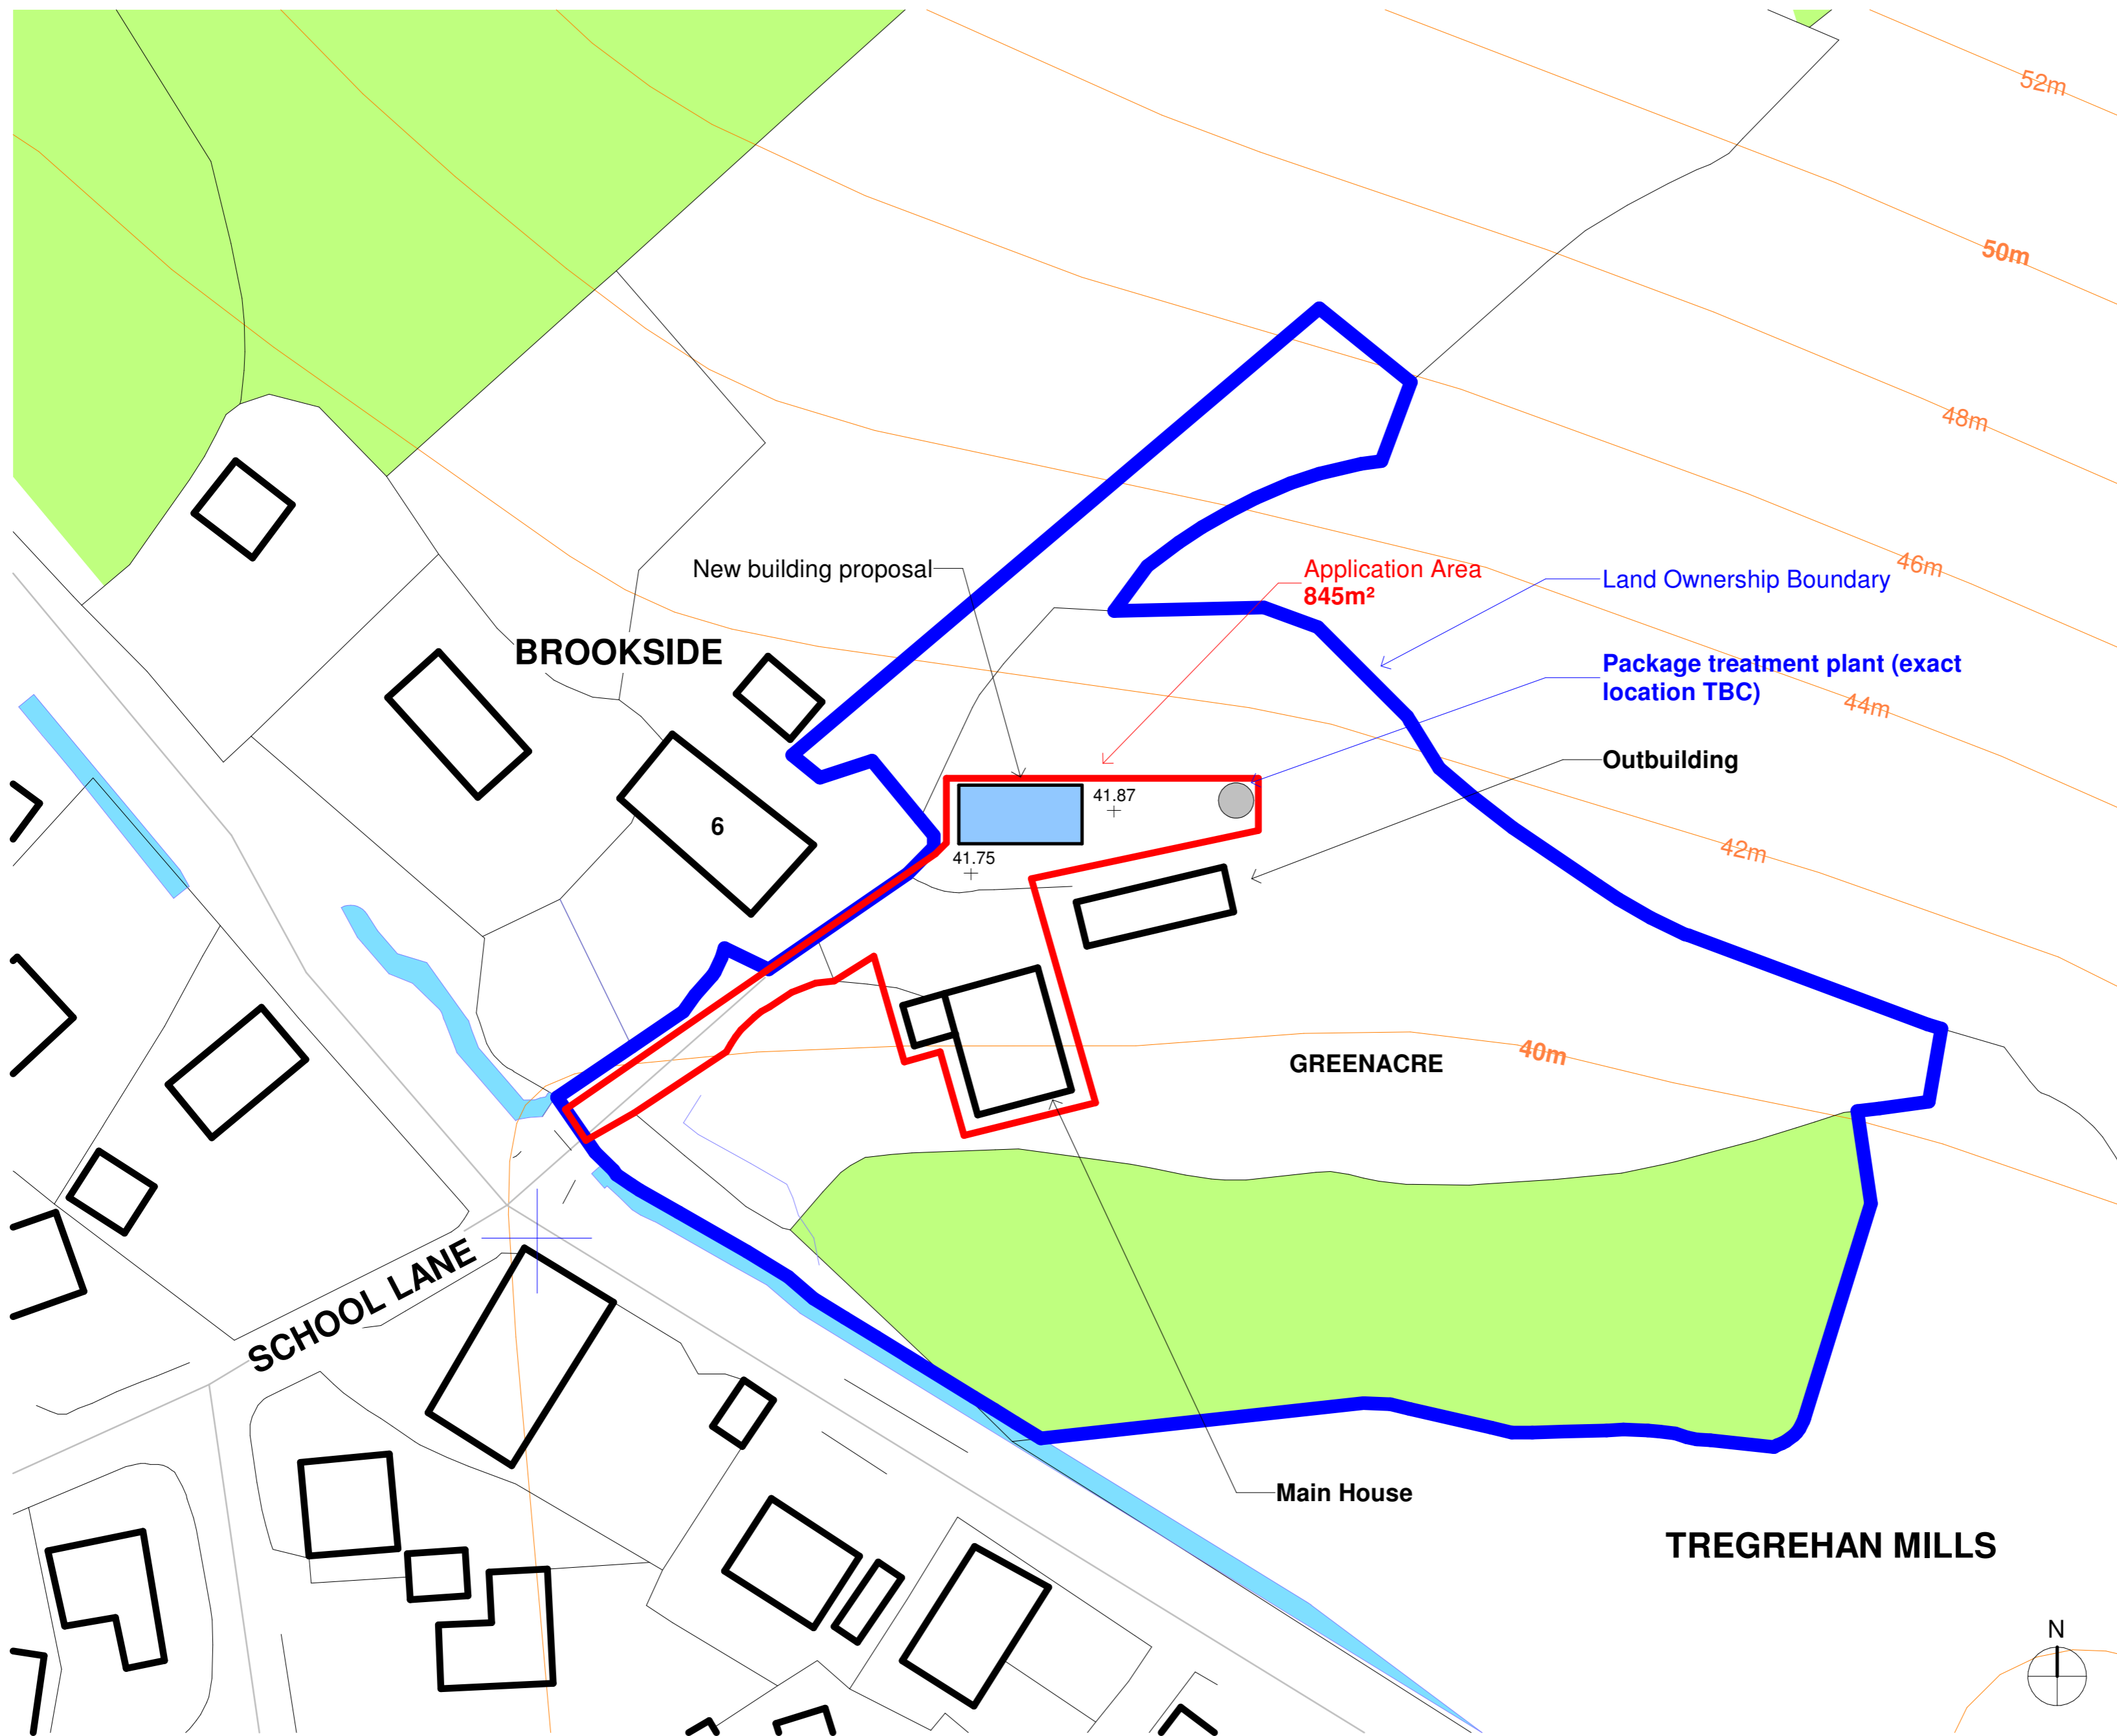

**NOTES**

- THIS DRAWING IS THE COPYRIGHT OF THE ARCHITECT AND MAY NOT BE REPRODUCED WITHOUT LICENCE.
- DO NOT SCALE FOR CONSTRUCTION PURPOSES. SCALE FOR PLANNING ONLY.
- ALL DIMENSIONS AND LEVELS ARE TO BE CHECKED ON SITE BY THE CONTRACTOR BEFORE COMMENCEMENT OF WORK AND ANY DISCREPANCIES REPORTED TO THE ARCHITECT.
- NO RESPONSIBILITY CAN BE ACCEPTED FOR ERRORS ARISING ON SITE DUE TO UNAUTHORISED VARIATIONS FROM THE ARCHITECTS DRAWINGS.
- DRAWINGS ISSUED ELECTRONICALLY MAY LOSE SOME DETAIL.

AMENDMENTS				
Rev. No	Revision Description	Rev. Date	Review by	Issued by
1	First Issue	28.11.23		JR

Client Kelly & Joe		
Job Greenacre Lodge Tregrehan Mills St Austell Cornwall PL25 3TQ		
Title Greenacre - Site Plan Proposed		
Project/Sheet 5002 - 1004		
Purpose of Issue Planning	Status S2	Revision P1
Scale 1 : 500@A2		
Director In Charge JR	Project lead JR	Off. Project No.

**1 Greenacre - Site Plan Proposed**  
1 : 500

