



GENERAL NOTES  
 Drawing to be read in conjunction with all information by architects, structural engineers & services consultants. The contractor is not to scale from this drawing. All written dimensions to be checked on site before work commences. Discrepancies, where identified, must be reported to the architect immediately. This drawing is the property of Vesta Architects Ltd and must not be reproduced or disclosed to any unauthorised person either wholly or in part without written consent.

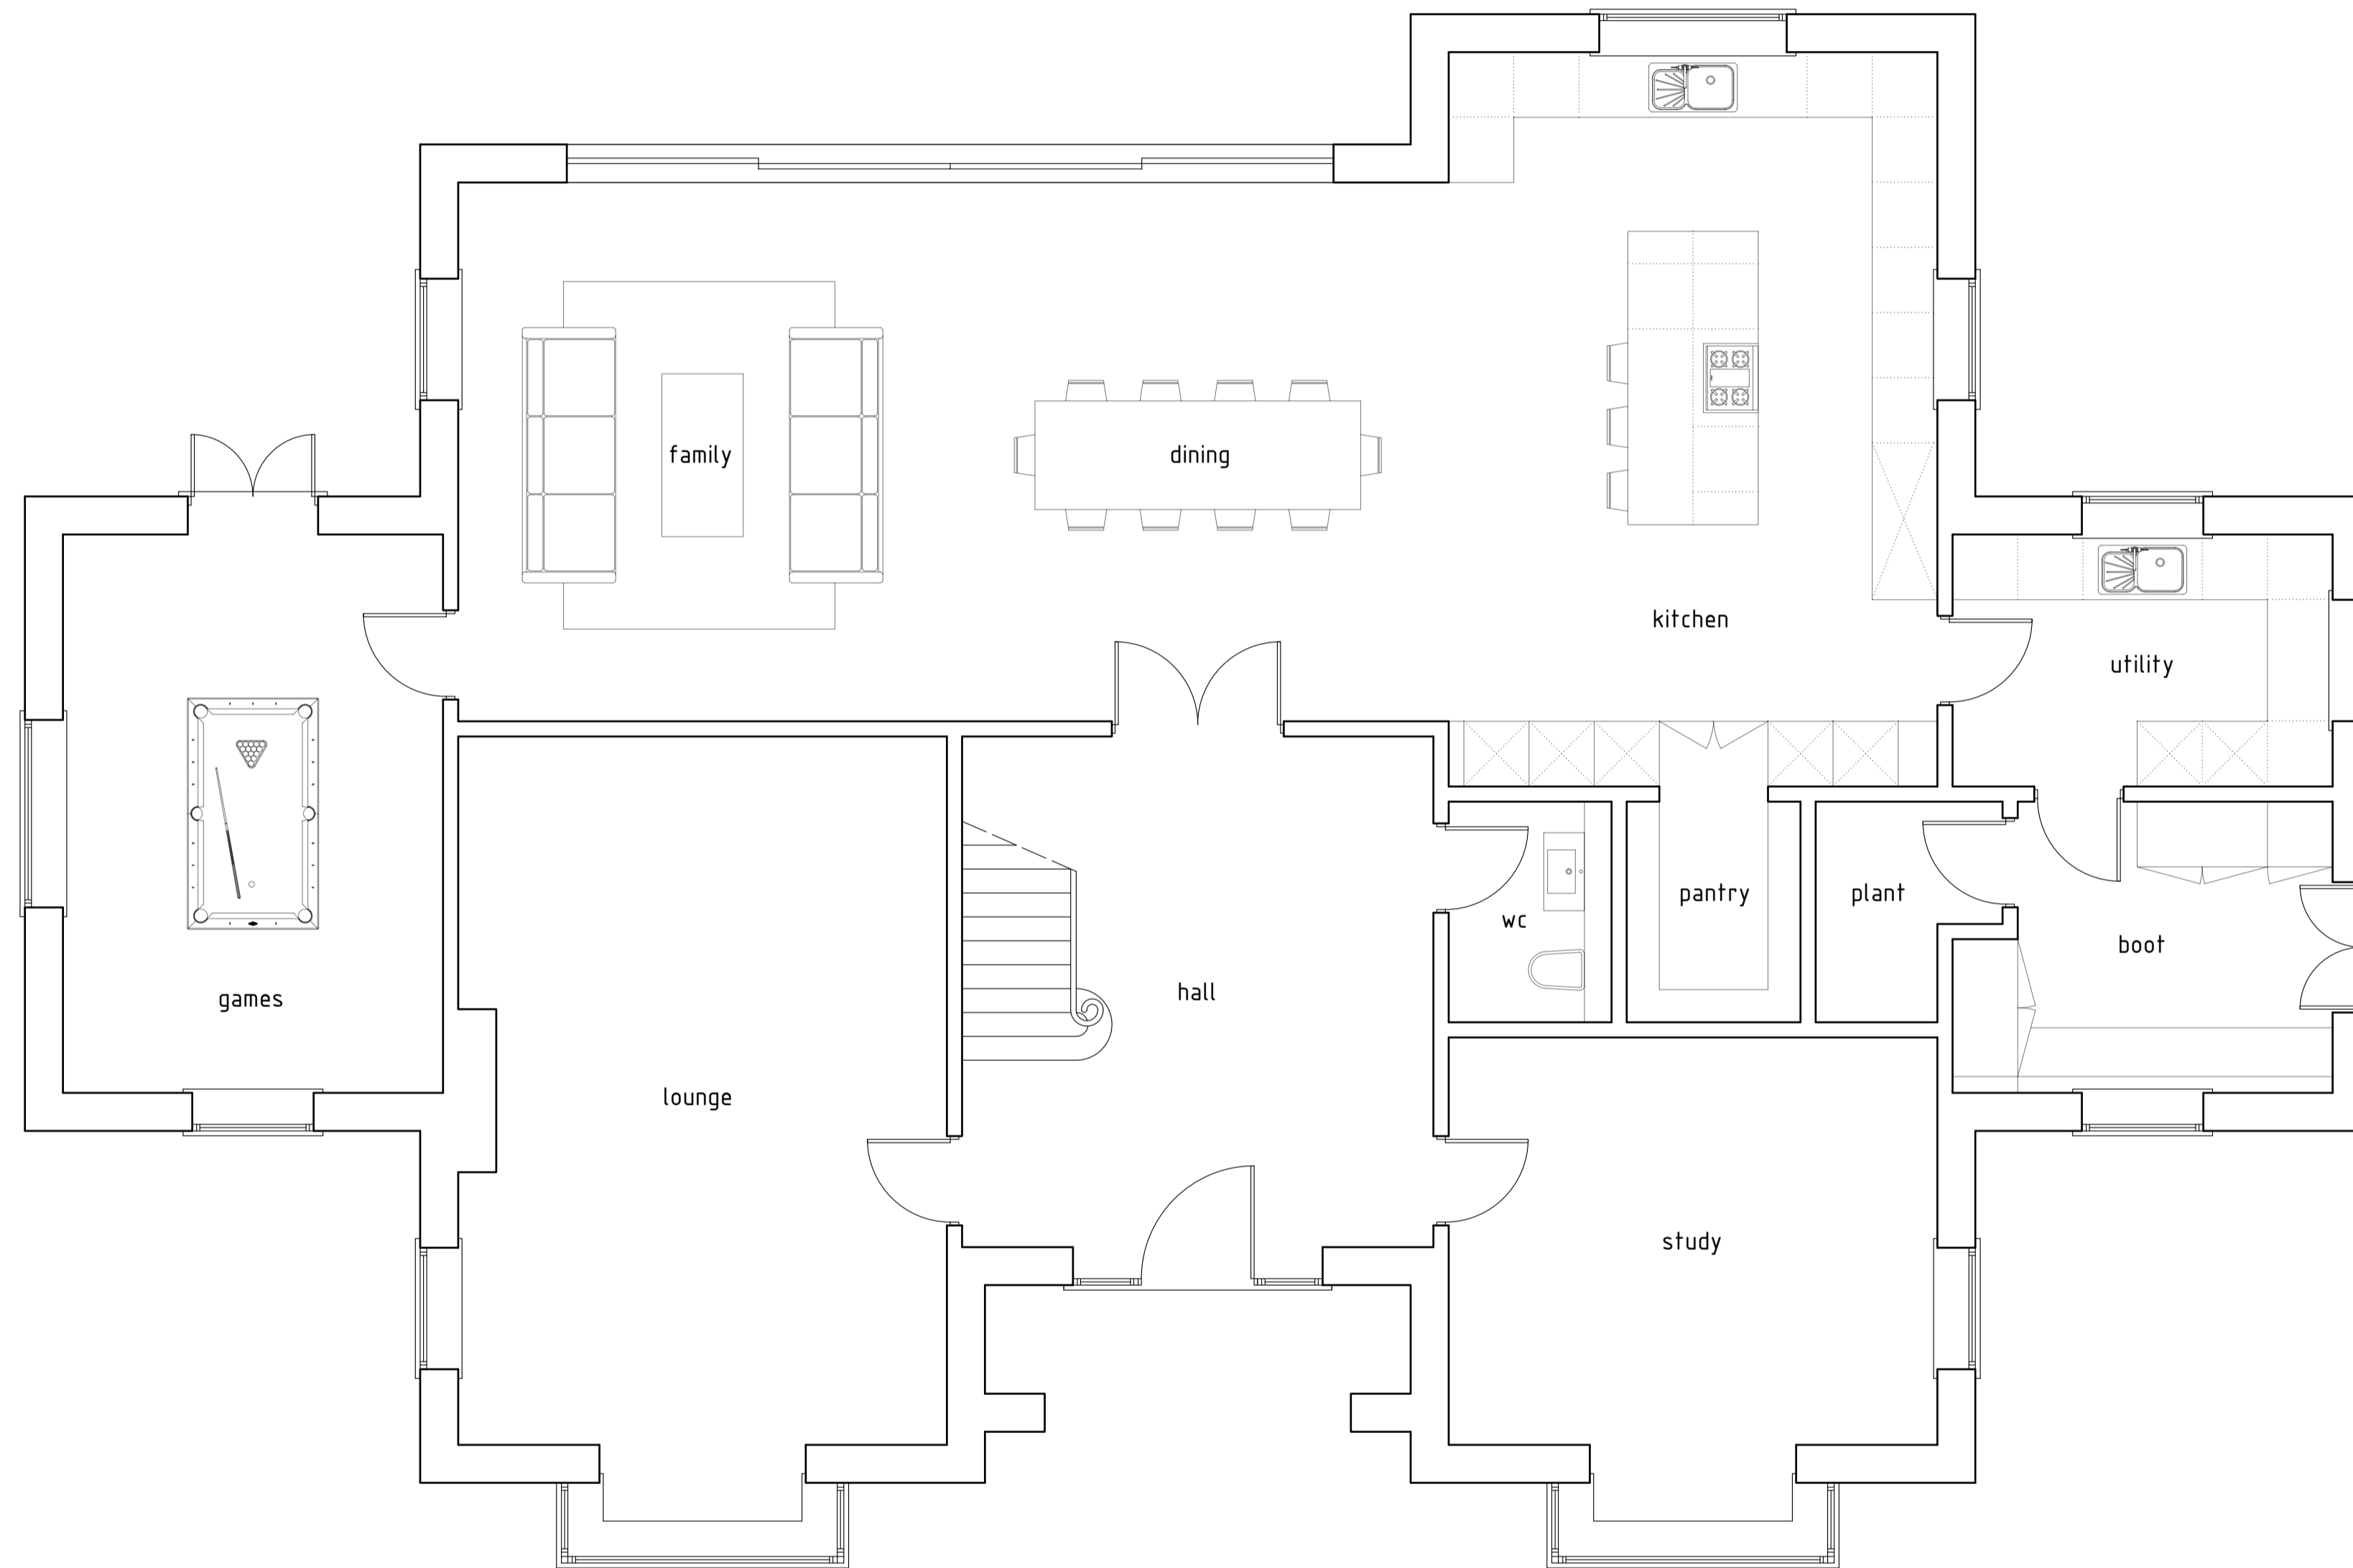

GROUND FLOOR PLAN

Rev.	Description	Date	Drwn	Chkd
-	First Issue	31.08.23	MB	LF

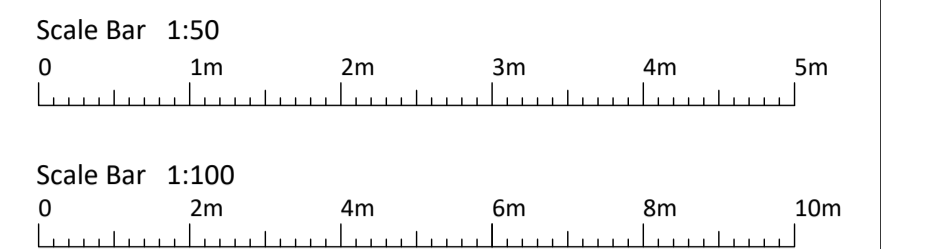

**VESTA ARCHITECTS**

The Oast House, Stapleley Manor Farm, Odiham, Hampshire, RG29 1JE  
 +44 (0)1256 862850 | info@vesta-architects.co.uk  
 www.vesta-architects.co.uk

**PLANNING**

Client  
**MR & MRS EATON**

Project  
**THE LINKS, OLD ODIHAM ROAD  
 ALTON, HAMPSHIRE, GU34 4BU**

Drawing  
**PROPOSED GROUND FLOOR PLAN**

Date	Scale	Drawn
<b>AUG 2023</b>	<b>1:50 @ A1</b>	<b>MB</b>

Drawing No.	Rev.
<b>23-4937-P-04</b>	-