



SOUTH WEST ELEVATION


REF	NO	REVISION	DATE
PROJECT FARNHAM			
ADDRESS KINGFISHER HOUSE, FARNHAM ROAD, HOVE POND			
TITLE EXISTING SOUTH WEST ELEVATION			
DATE	OCT 2023	DWG No.	PF 201
SCALE	1:100 @ A3		
DRAWN	BPJ		




 nortocrane


 Interior Design Consultants

ALL DRAWINGS SHALL BE APPROVED BY THE ARCHITECT AND THE CLIENT. ANY CHANGES TO THE DRAWINGS SHALL BE MADE BY THE ARCHITECT AND THE CLIENT. THE ARCHITECT SHALL BE RESPONSIBLE FOR THE ACCURACY OF ALL DIMENSIONS AND SPECIFICATIONS. THE CLIENT SHALL BE RESPONSIBLE FOR THE ACCURACY OF ALL INFORMATION PROVIDED TO THE ARCHITECT.

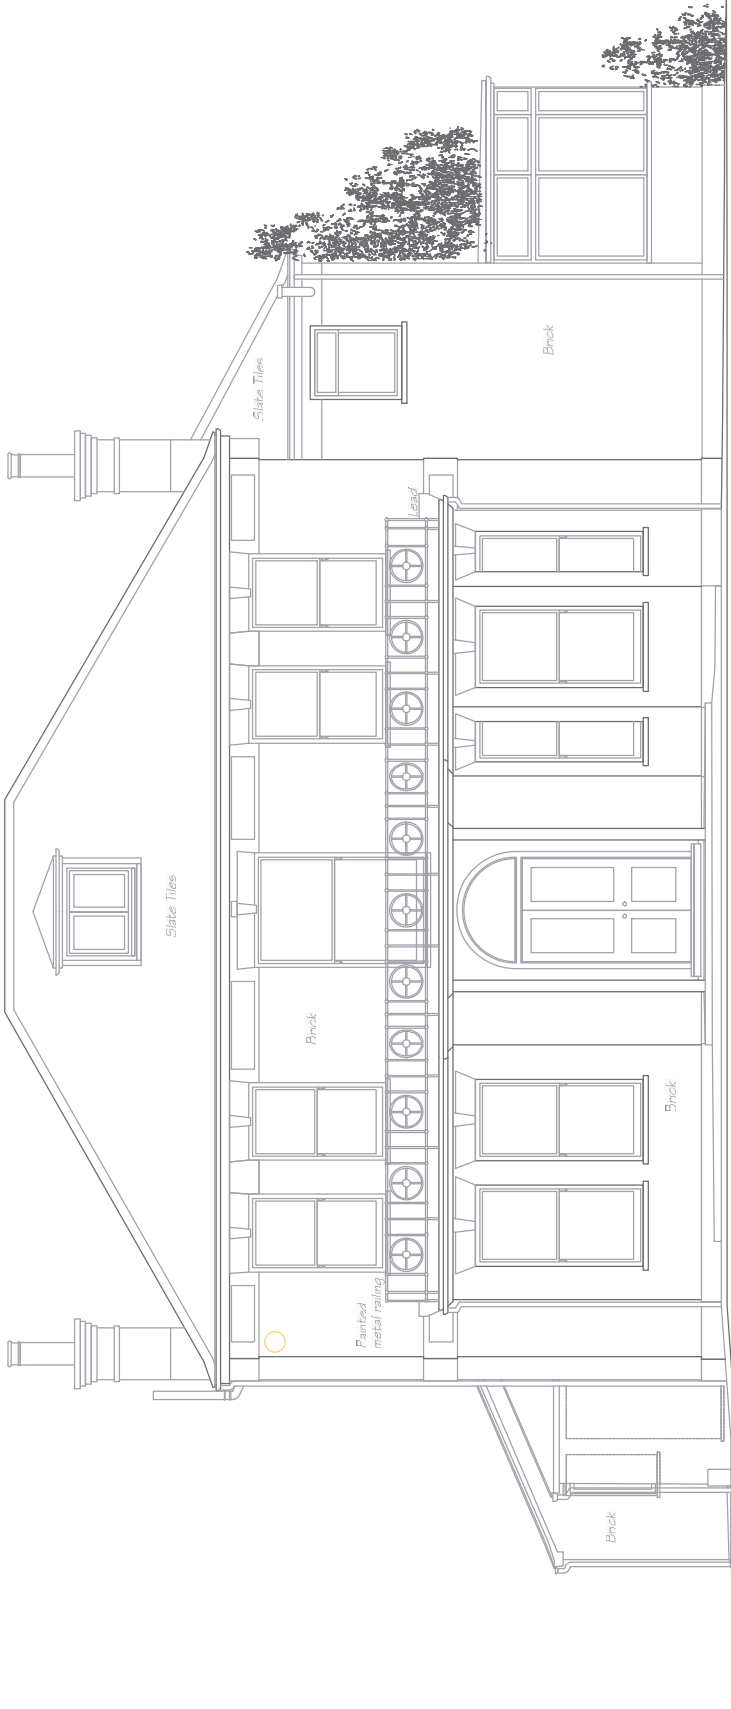

NORTH WEST ELEVATION

REF	NO	REVISION	DATE
PROJECT			
ADDRESS KINGFISHER HOUSE, FARNHAM ROAD, HOVE POND			
TITLE EXISTING NORTH WEST ELEVATION			
DATE	OCT 2023	DWG NO.	PT 2/02
SCALE	1:100 @ A3		
DRAWN	BPJ		
 nortocrane Interior Design Consultants			
<small>ALL DRAWINGS SHALL BE CHECKED BY AN ARCHITECT REGISTERED WITH THE ARCHITECTS REGULATION BOARD AND SHALL BE SEIGNED AND DATED TO BE VALID FOR THE PURPOSES OF THE ARCHITECTS ACT 1997 AND THE ARCHITECTS REGULATIONS 2002. UNLESS OTHERWISE SPECIFIED, ALL DIMENSIONS ARE IN METERS.</small>			

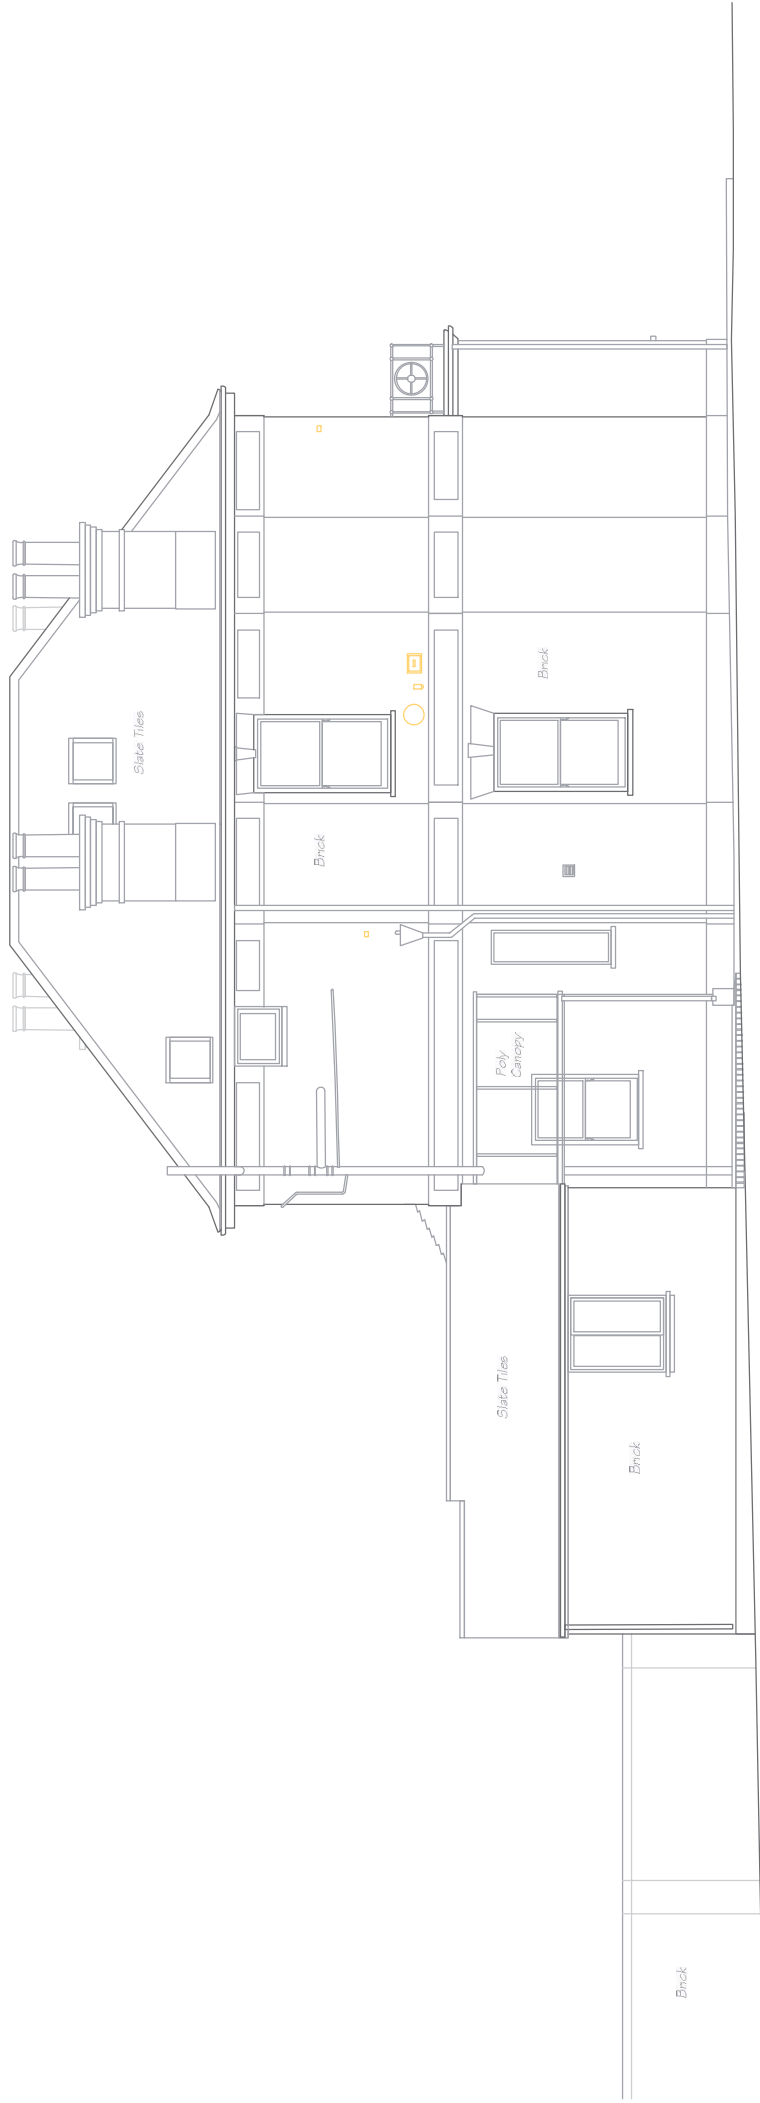

NORTH EAST ELEVATION

REF	NO	REVISION	DATE
PROJECT			
ADDRESS KINGFISHER HOUSE, FARNHAM ROAD, HOVE POND			
TITLE EXISTING NORTH EAST ELEVATION			
DATE	OCT 2023	DWG No.	1412/03
SCALE	1:10 @ AS		
DRAWN	BDP		

nortocrane Interior Design Consultants	
11, BURNHILL WAY, HOVE, EAST SUSSEX, BN1 3TT 01323 811111 www.nortocrane.co.uk ALL RIGHTS RESERVED. NO PART OF THIS DOCUMENT IS TO BE REPRODUCED OR TRANSMITTED IN ANY FORM OR BY ANY MEANS, ELECTRONIC OR MECHANICAL, INCLUDING PHOTOCOPYING, RECORDING, OR BY ANY INFORMATION STORAGE AND RETRIEVAL SYSTEM, WITHOUT PERMISSION IN WRITING FROM THE CONSULTANT.	