


PLAN

REF	DATE	REVISION	DATE
PROJECT			
FARNHAM			
ADDRESS			
KINGFISHER HOUSE FARNHAM ROAD, HOLT POND			
TITLE			
PROPOSED FLOOR PLAN			
DATE	JAN 2024	DWG No.	KH-11E
SCALE	1:50 @ A2		
DRN	BOG		

nortocrane
 Norton Crane Limited
 Interior Design Consultants

ALL DIMENSIONS IN MILLIMETRES UNLESS STATED OTHERWISE
 DRAWING NOT TO BE COPIED OR ALTERED WITHOUT PERMISSION
 FROM THE ARCHITECT. DRAWING ALL DIMENSIONS
 TO BE CHECKED ON SITE.

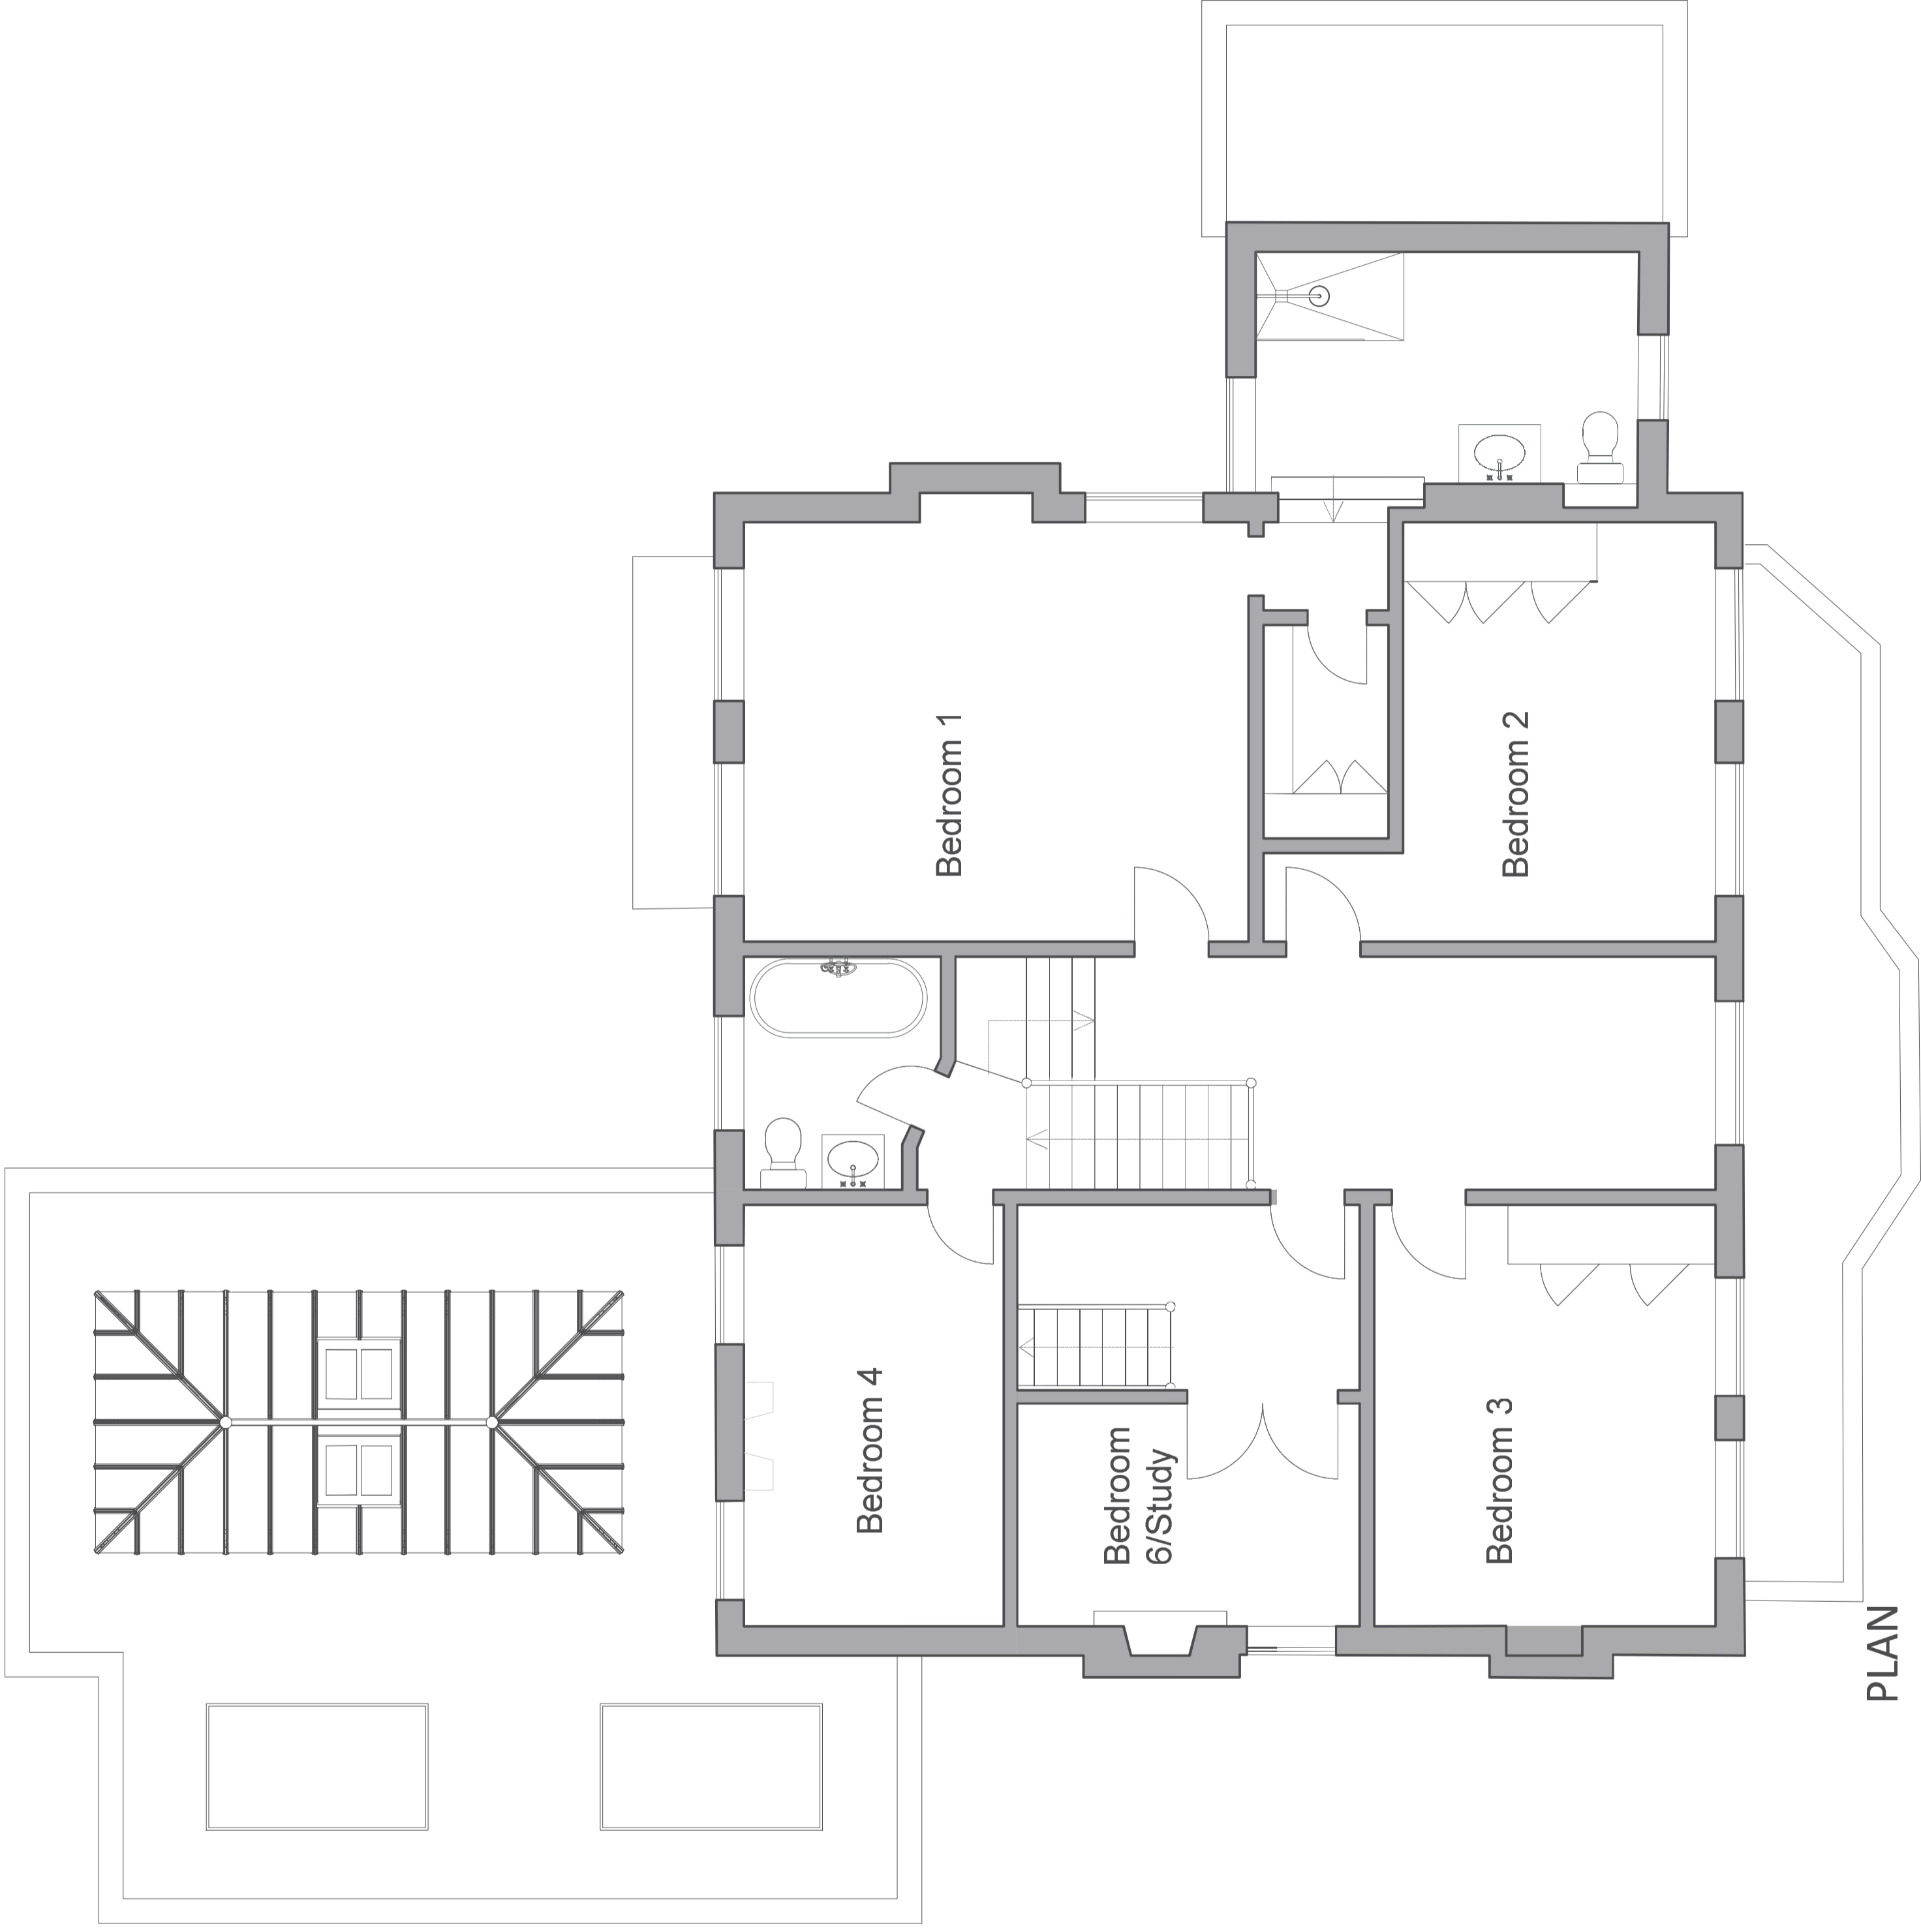


PLAN

REF	UNITS	REVISION	DATE
PROJECT FARNHAM			
ADDRESS KINGFISHER HOUSE, FARNHAM ROAD, HOLT POND			
TITLE PROPOSED FIRST FLOOR PLAN			
DATE	JAN 2024	DRG No.	KF-1-1-G
SCALE	1:50 @ A2		
DRN	BOG		

nortocrane

Norton Crane Limited
Interior Design Consultants

ALL DIMENSIONS IN MILLIMETRES UNLESS STATED OTHERWISE
DRAWING NOT TO BE COPIED OR ALTERED WITHOUT PERMISSION
NO PART OF THIS DRAWING OR DIMENSIONS
TO BE CHECKED ON SITE

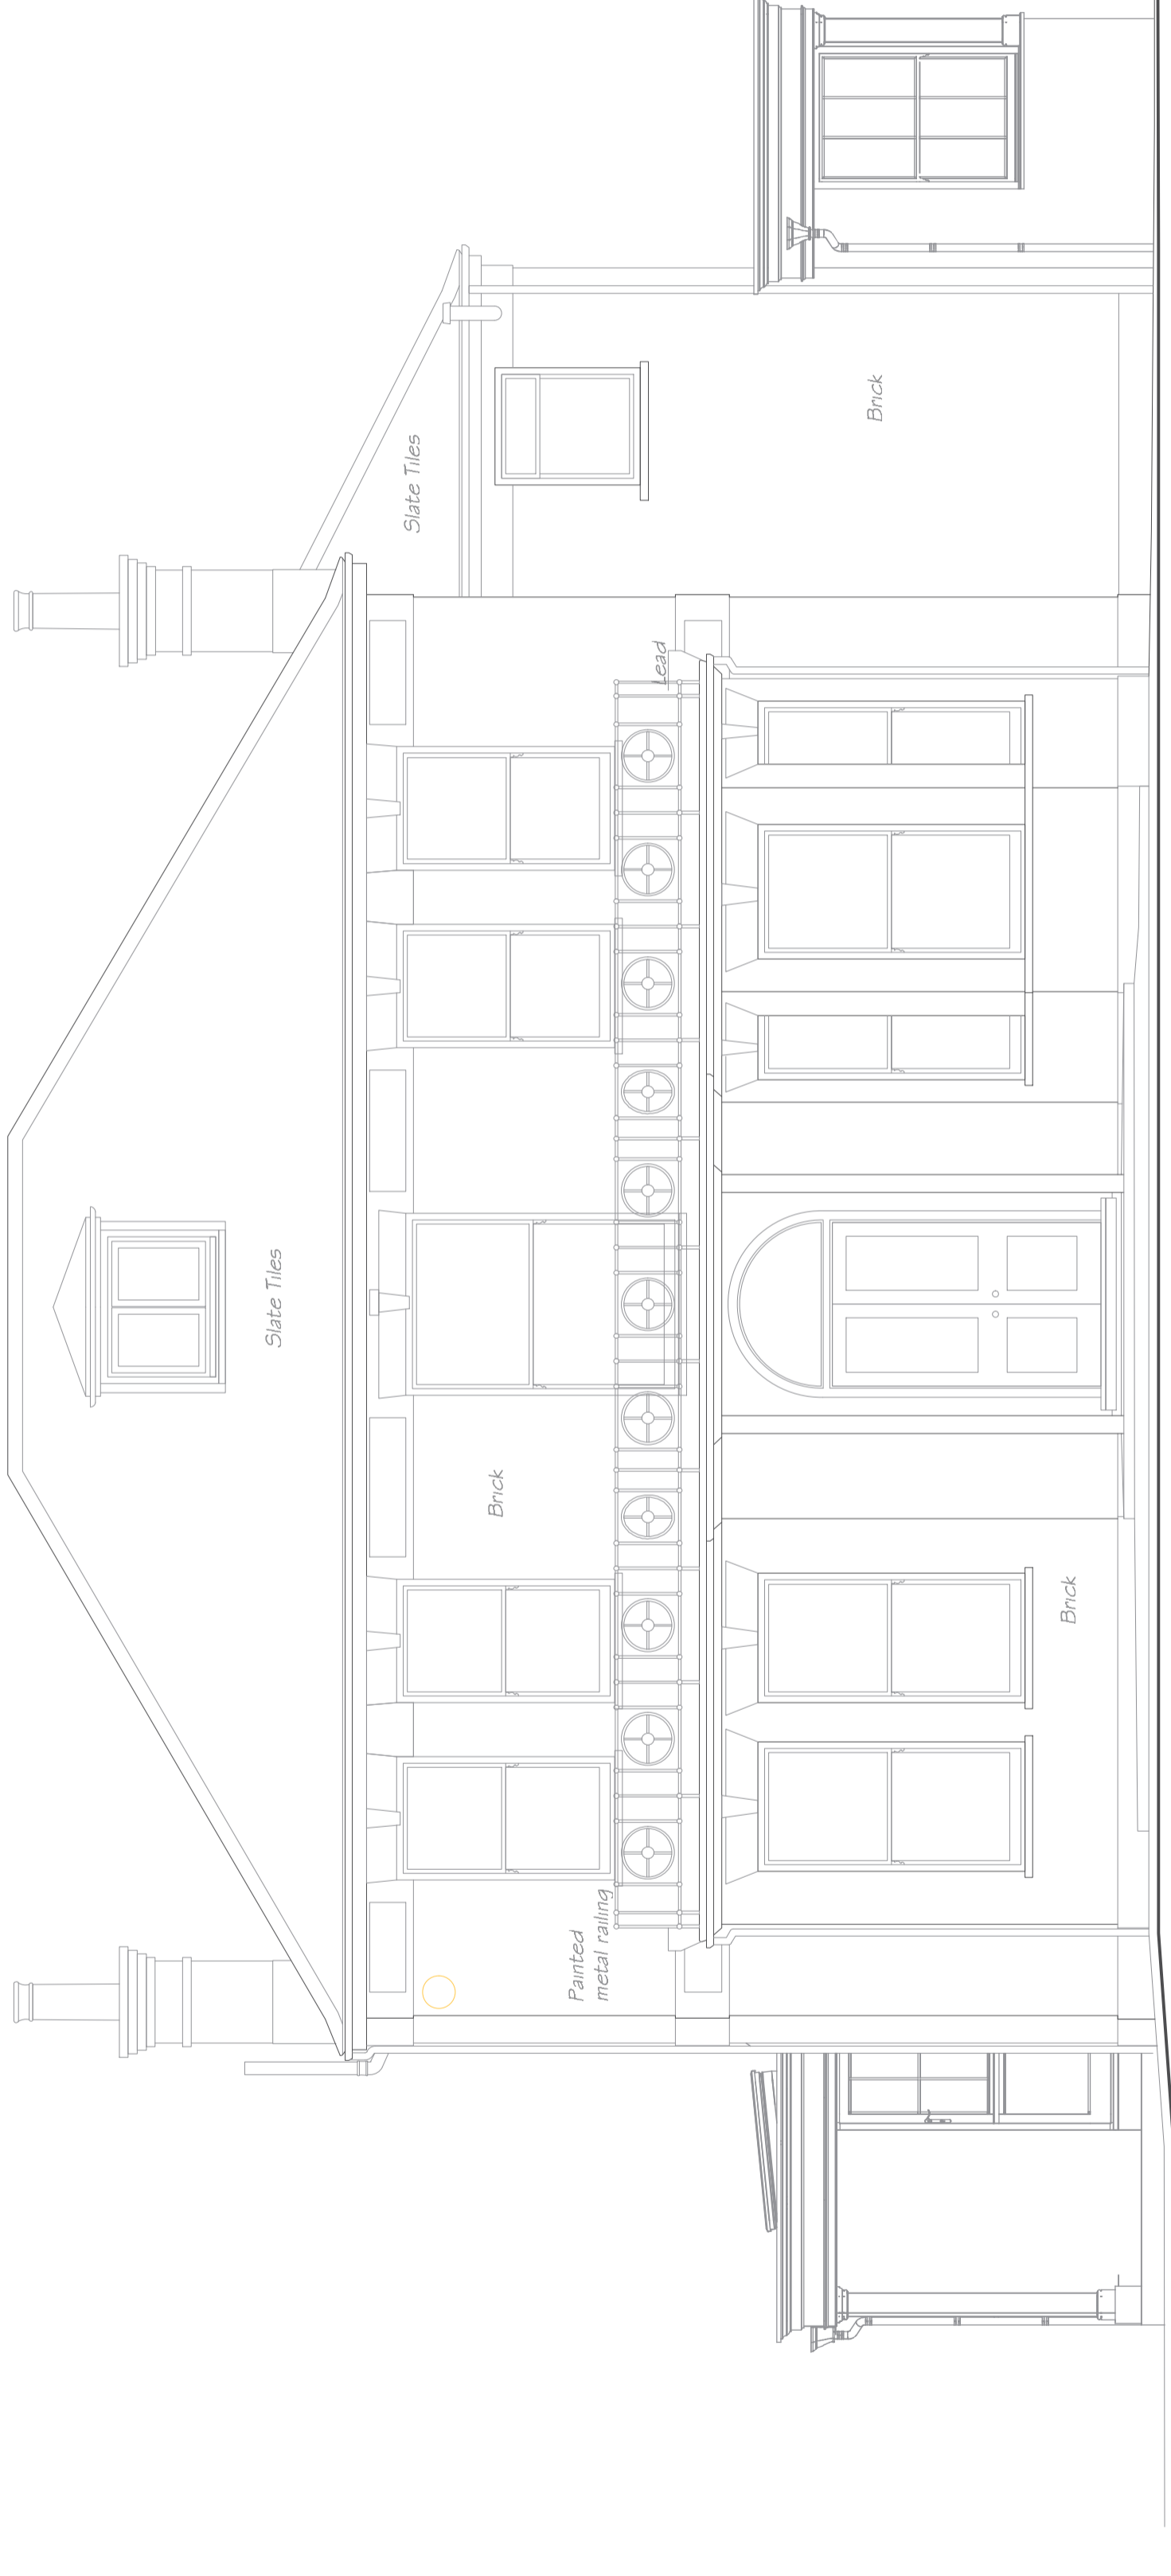


NORTH WEST ELEVATION

REF	DATE	REVISION	DATE
PROJECT: FARNHAM			
ADDRESS: KINGFISHER HOUSE, FARNHAM ROAD, HOLT POND			
TITLE: PROPOSED NORTH WEST ELEVATION			
DATE:	JAN 2024	DRG No.	KF1-20G
SCALE:	1:50 @ A2		
DRN:	BSG		

nortocrane

Newton Crane Limited
Interior Design Consultants

ALL DIMENSIONS IN MILLIMETRES UNLESS STATED OTHERWISE
DRAWING NOT TO BE COPIED OR ALTERED WITHOUT PERMISSION
THIS DRAWING IS THE PROPERTY OF NORTOCRANE LTD
IT IS TO BE CHECKED ON SITE

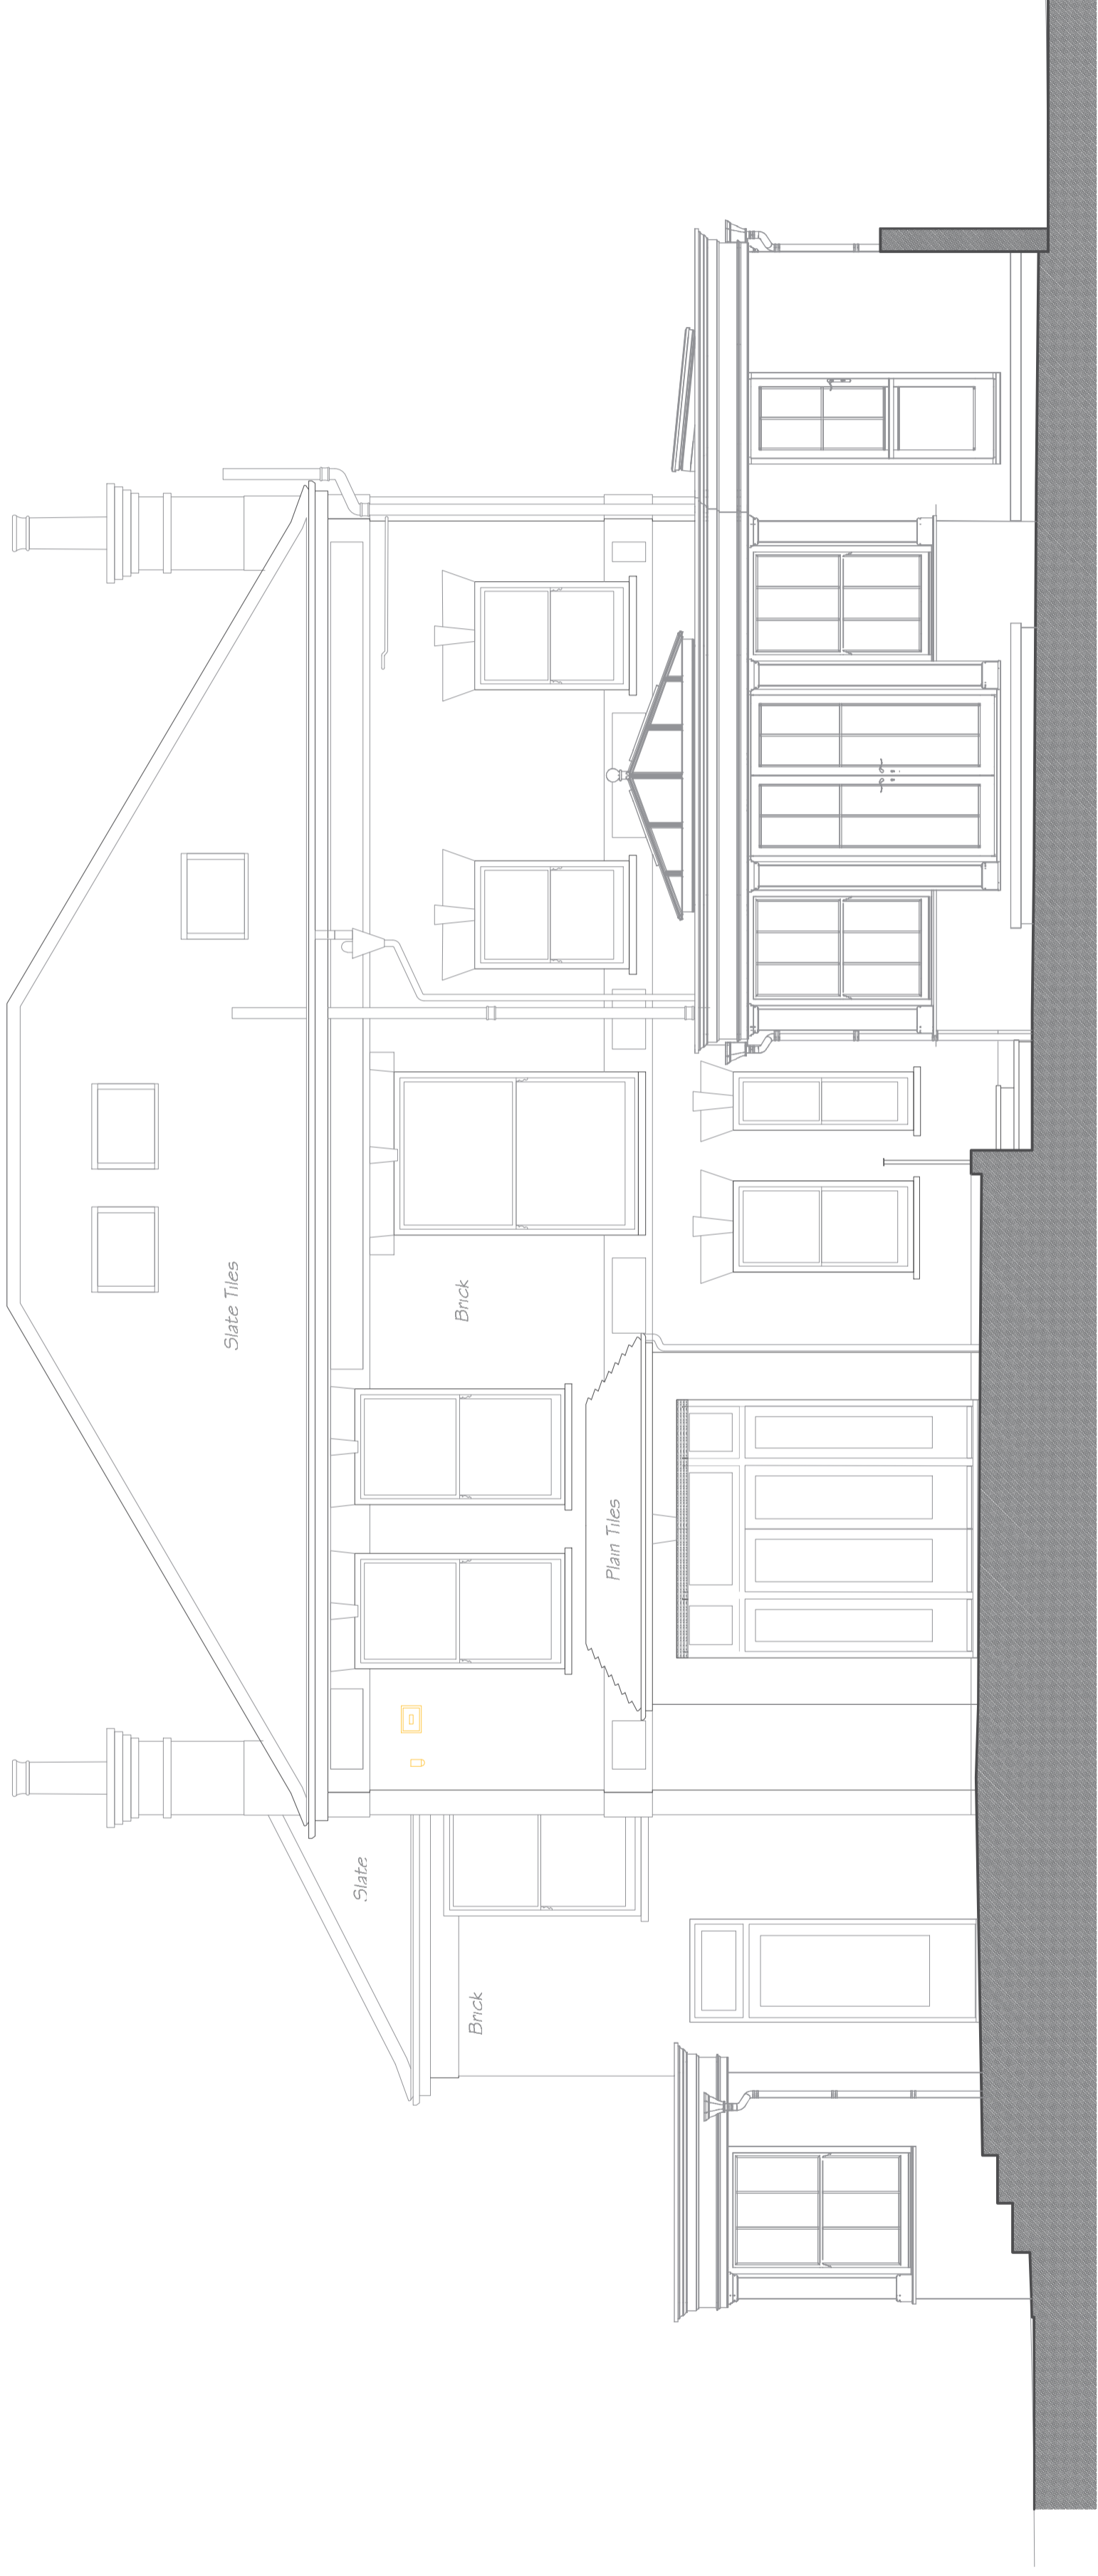


SOUTH EAST ELEVATION

REF	UPR	REVISION	DATE
PROJECT FARNHAM			
ADDRESS KINGFISHER HOUSE, FARNHAM ROAD, HOLT POND			
TITLE PROPOSED SOUTH EAST ELEVATION			
DATE	JAN 2024	DRG No.	KF1,204
SCALE	1:50 @ A2		
DRN	B05		

nortocrane

Norton Crane Limited
Interior Design Consultants

ALL DIMENSIONS IN MILLIMETRES UNLESS STATED OTHERWISE
DRAWING NOT TO BE COPIED OR ALTERED WITHOUT PERMISSION
THIS DRAWING IS THE PROPERTY OF NORTON CRANE LIMITED
IT IS TO BE CHECKED ON SITE

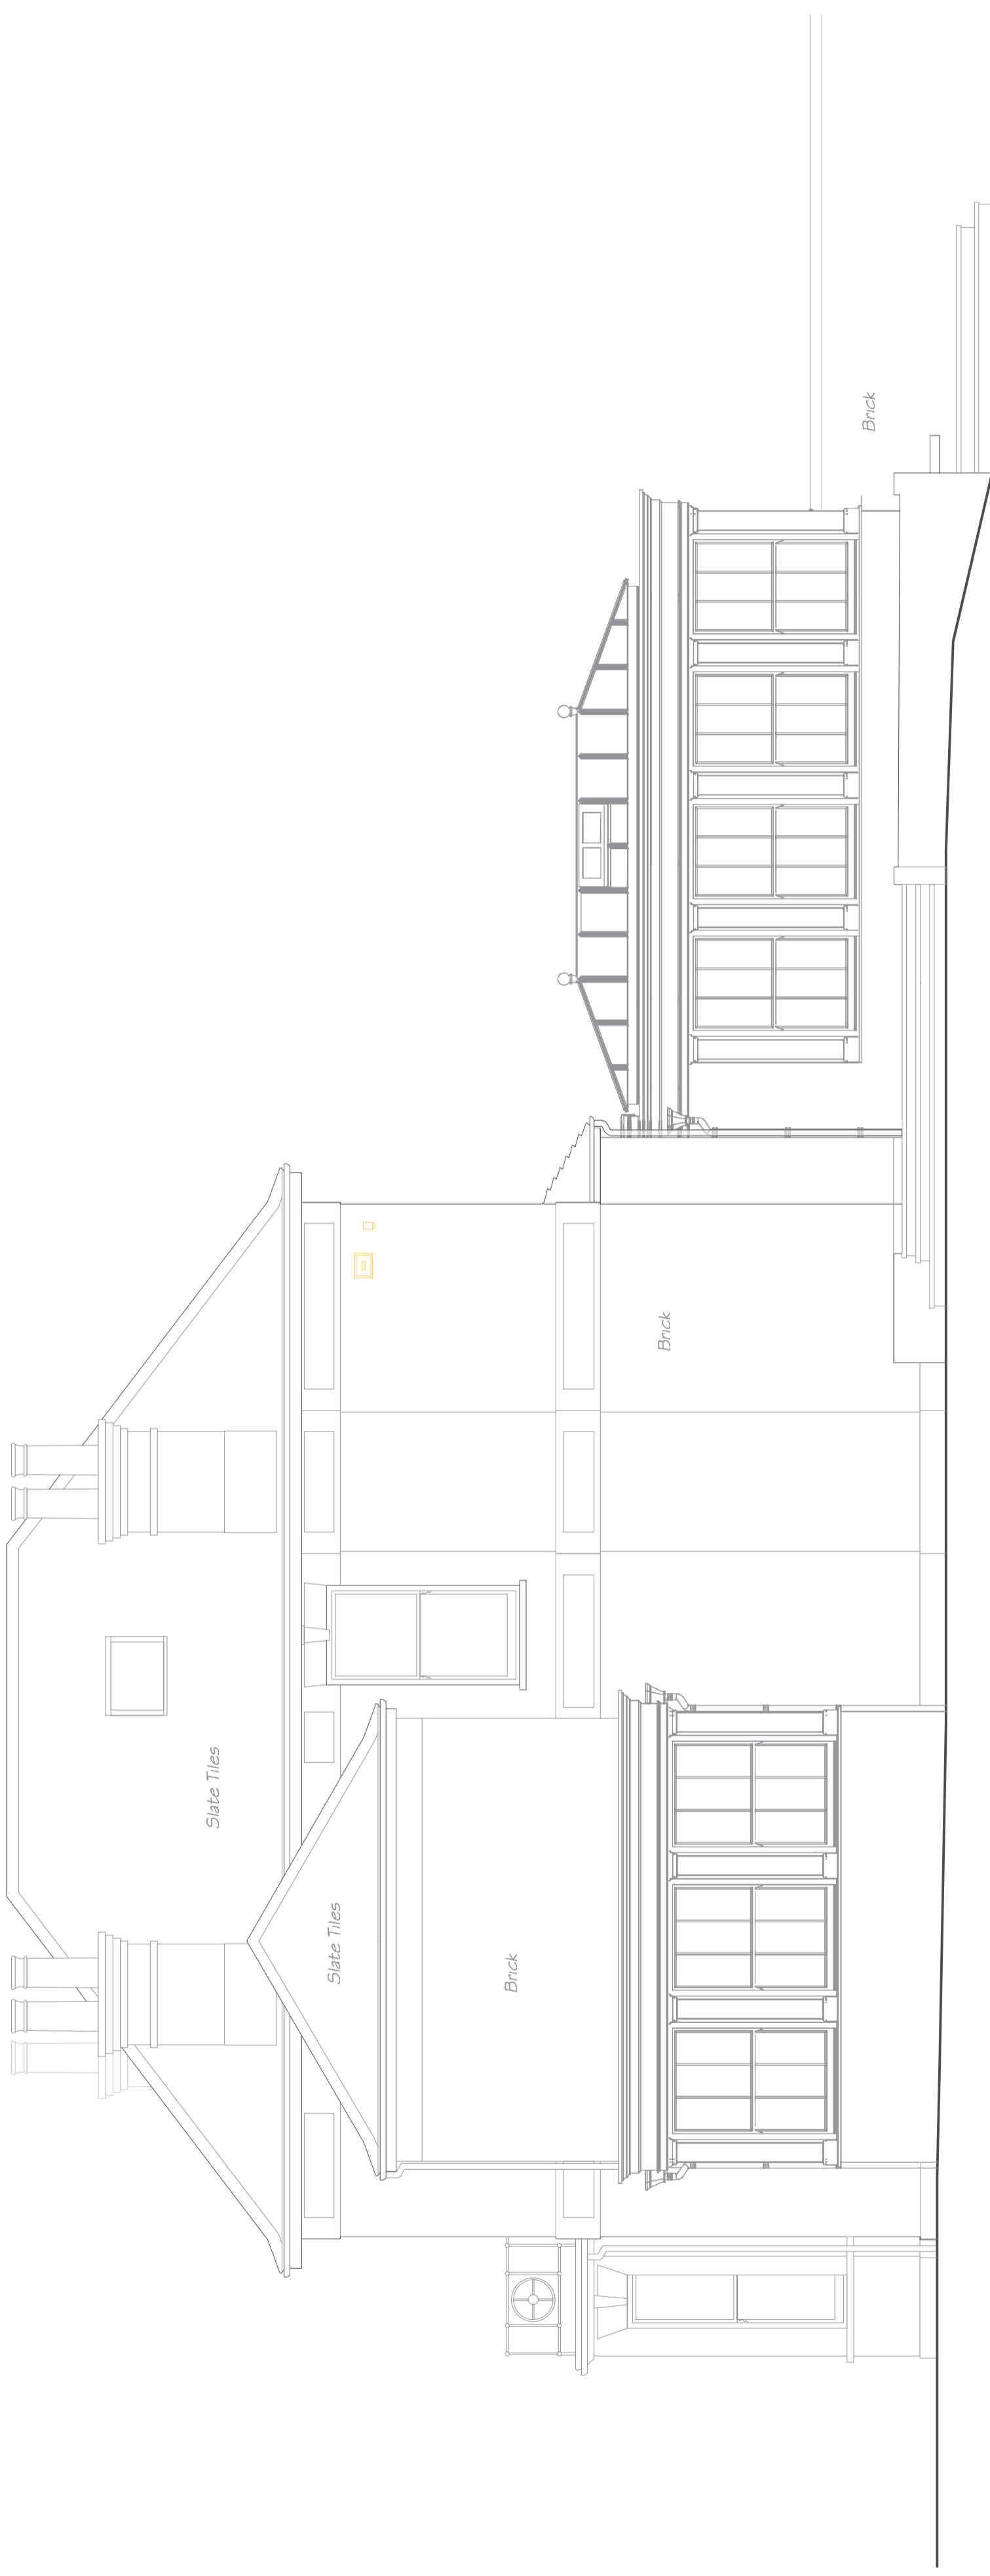


SOUTH WEST ELEVATION

REF	UPR	REVISION	DATE
PROJECT FARNHAM			
ADDRESS KINGFISHER HOUSE, FARNHAM ROAD, HOLT POND			
TITLE PROPOSED SOUTH WEST ELEVATION			
DATE	JAN 2024	DRG No.	K11-20E
SCALE	1:50 @ A2		
DRN	B05		

nortocrane
 Norton Crane Limited
 Interior Design Consultants

ALL DIMENSIONS IN MILLIMETRES UNLESS STATED OTHERWISE
 DRAWING NOT TO BE COPIED OR ALTERED WITHOUT PERMISSION
 FROM THE ARCHITECT
 TO BE CHECKED ON SITE

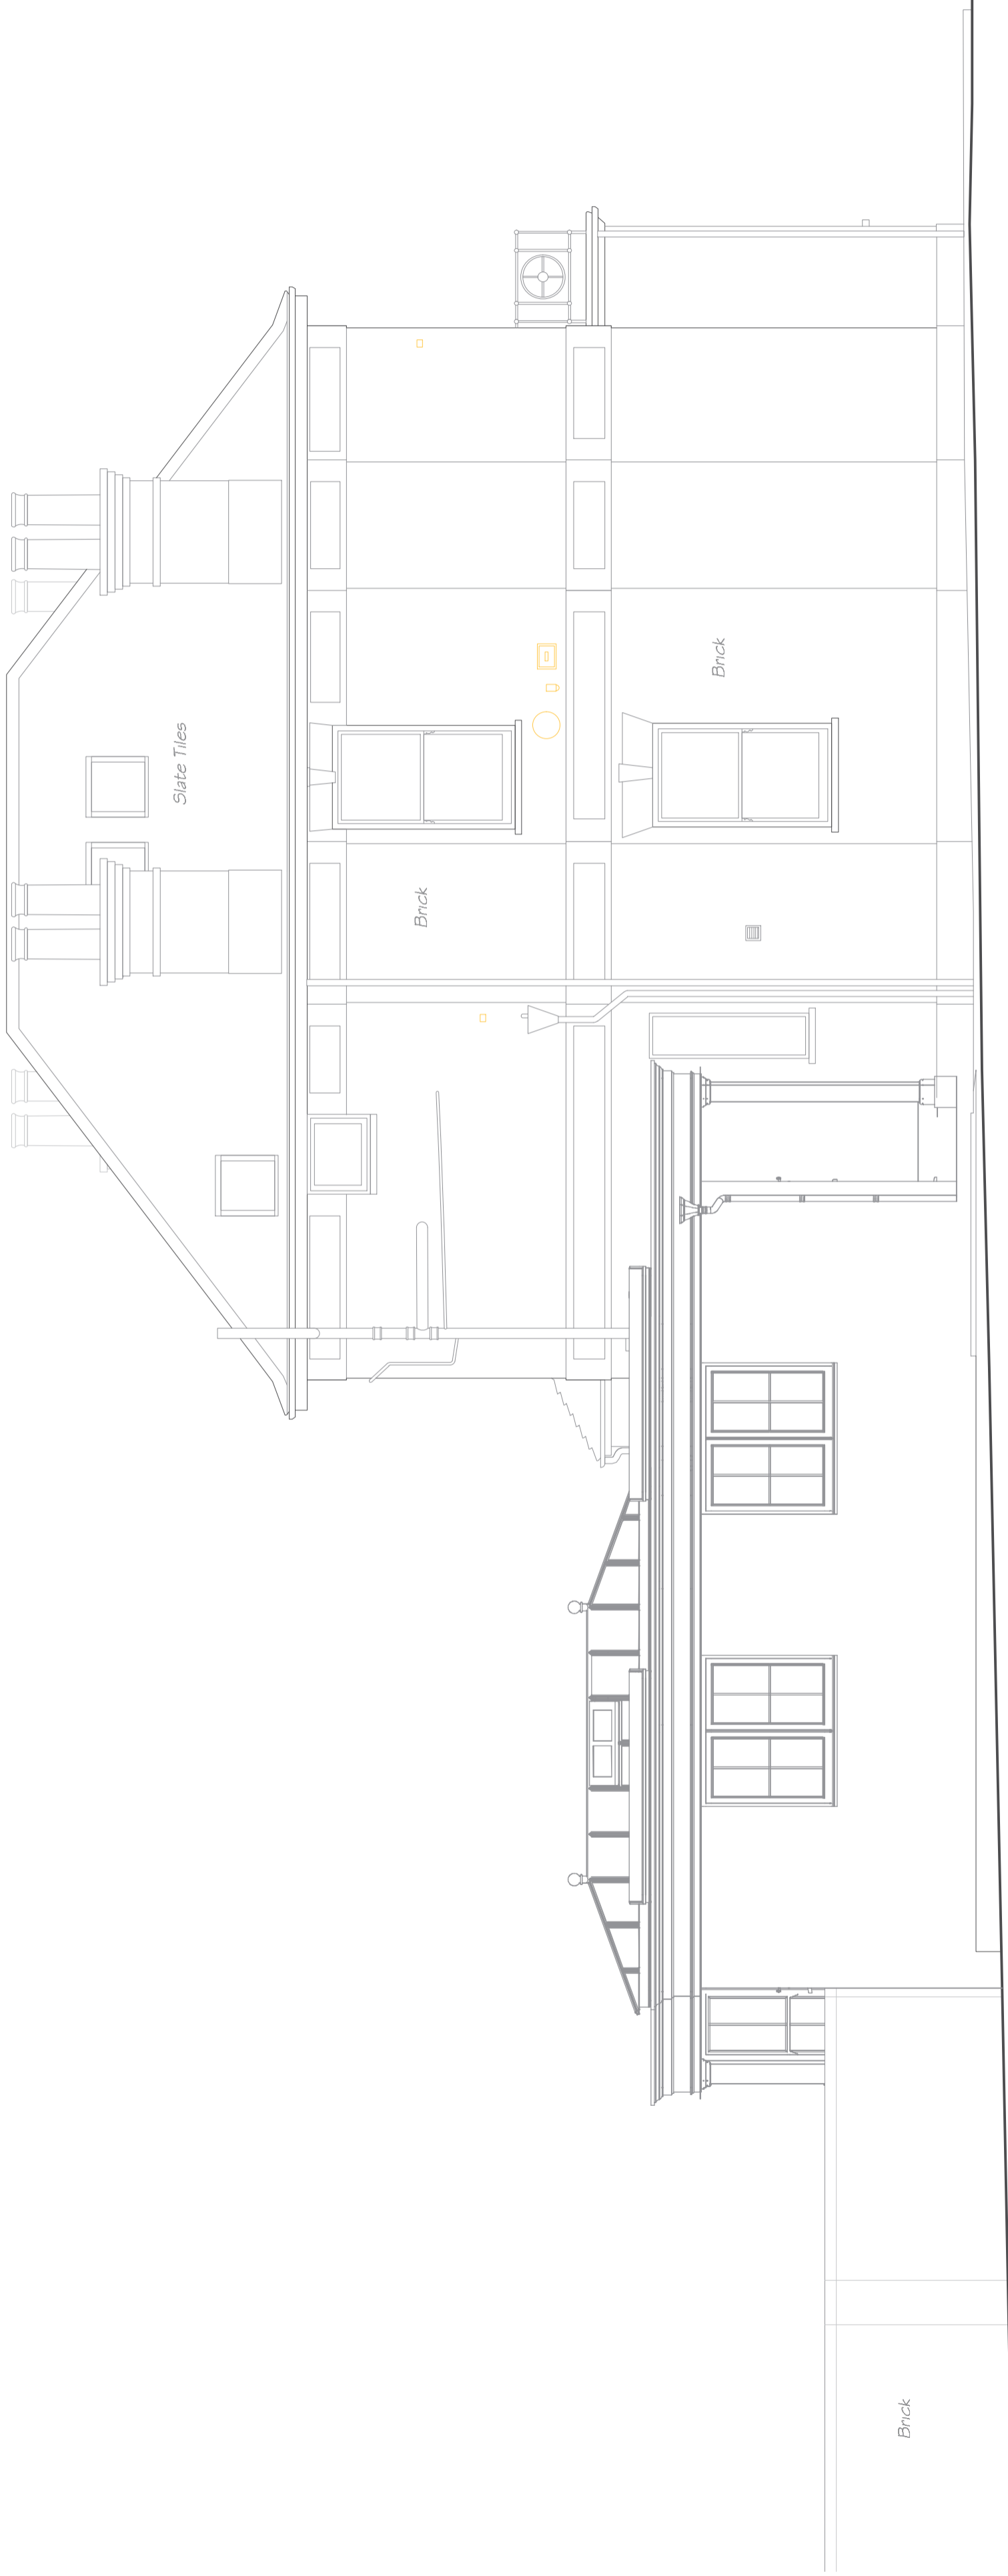

NORTH EAST ELEVATION

REF	DATE	REVISION	DATE
PROJECT: FARNHAM			
ADDRESS: KINGFISHER HOUSE, FARNHAM ROAD, HOLT POND			
TITLE: PROPOSED NORTH EAST ELEVATION			
DATE:	JAN 2024	DRG No.	KF1-207
SCALE:	1:50 @ A2		
DRN:	BSG		

nortocrane
 Norton Crane Limited
 Interior Design Consultants

ALL DIMENSIONS IN MILLIMETRES UNLESS STATED OTHERWISE
 DRAWING NOT TO BE COPIED OR ALTERED WITHOUT PERMISSION
 UNLESS OTHERWISE STATED
 TO BE CHECKED ON SITE