




Existing Elevations

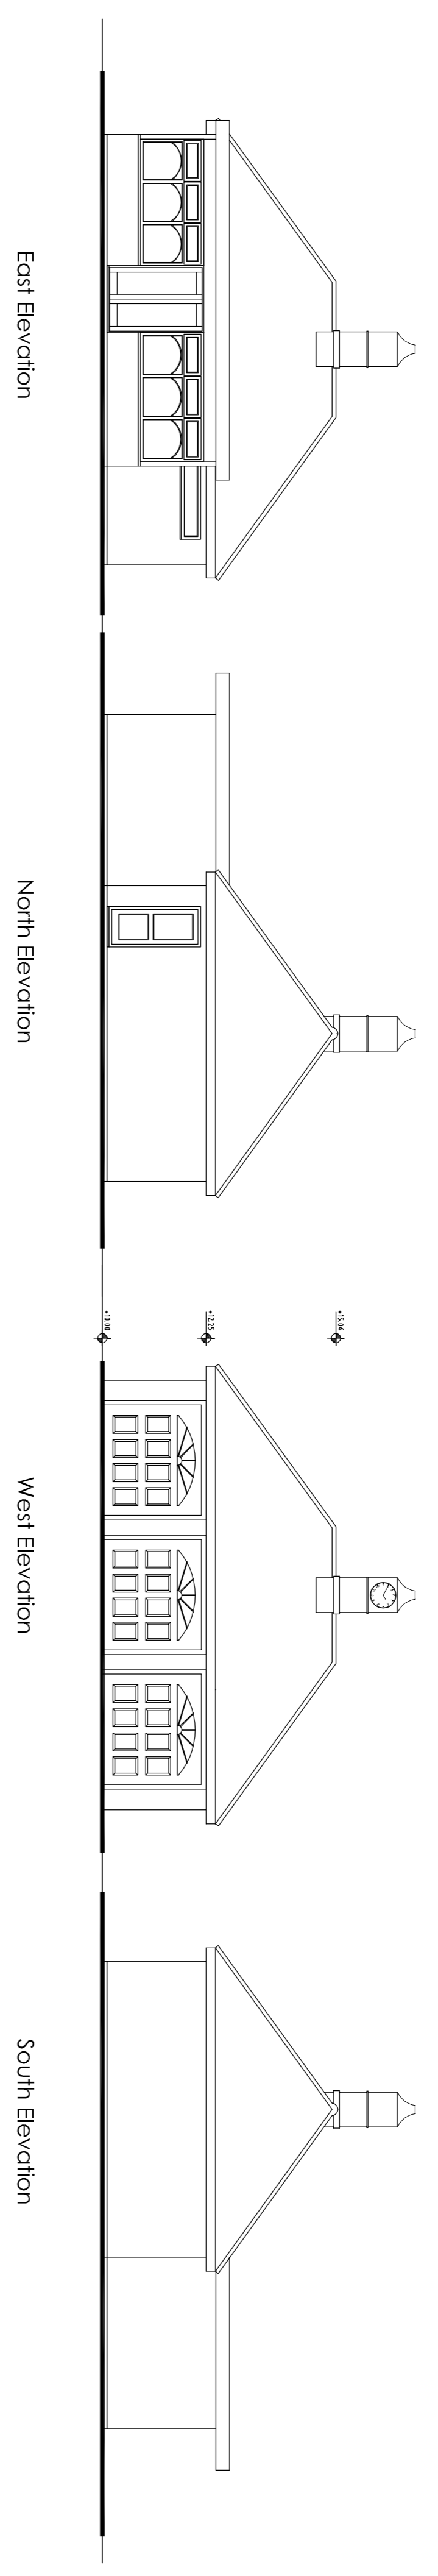


Existing Floor Plans

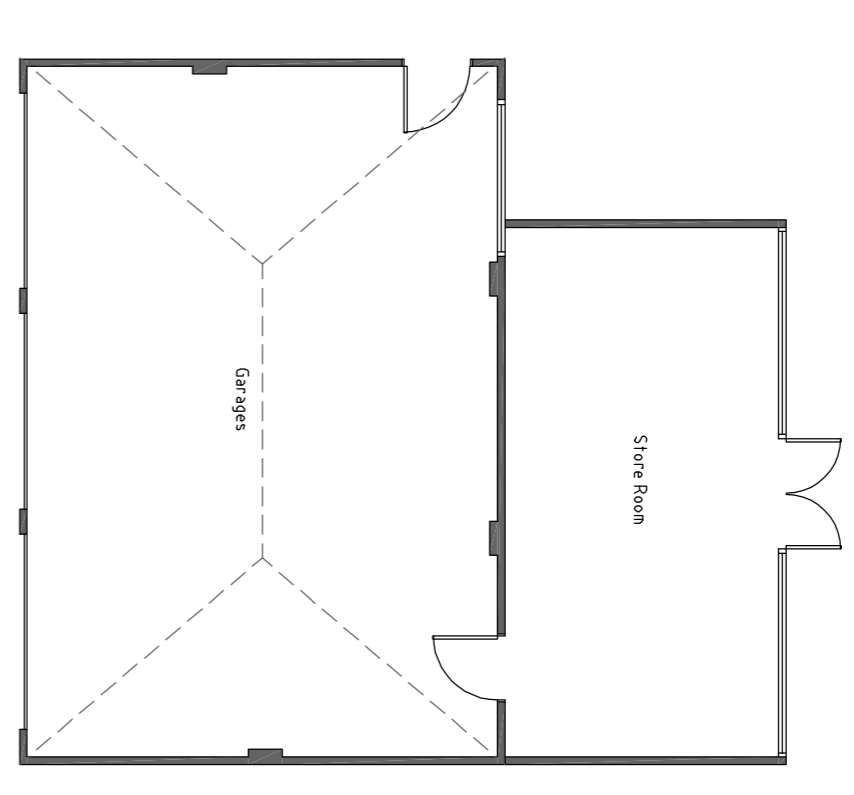





Proposed Floor Plans

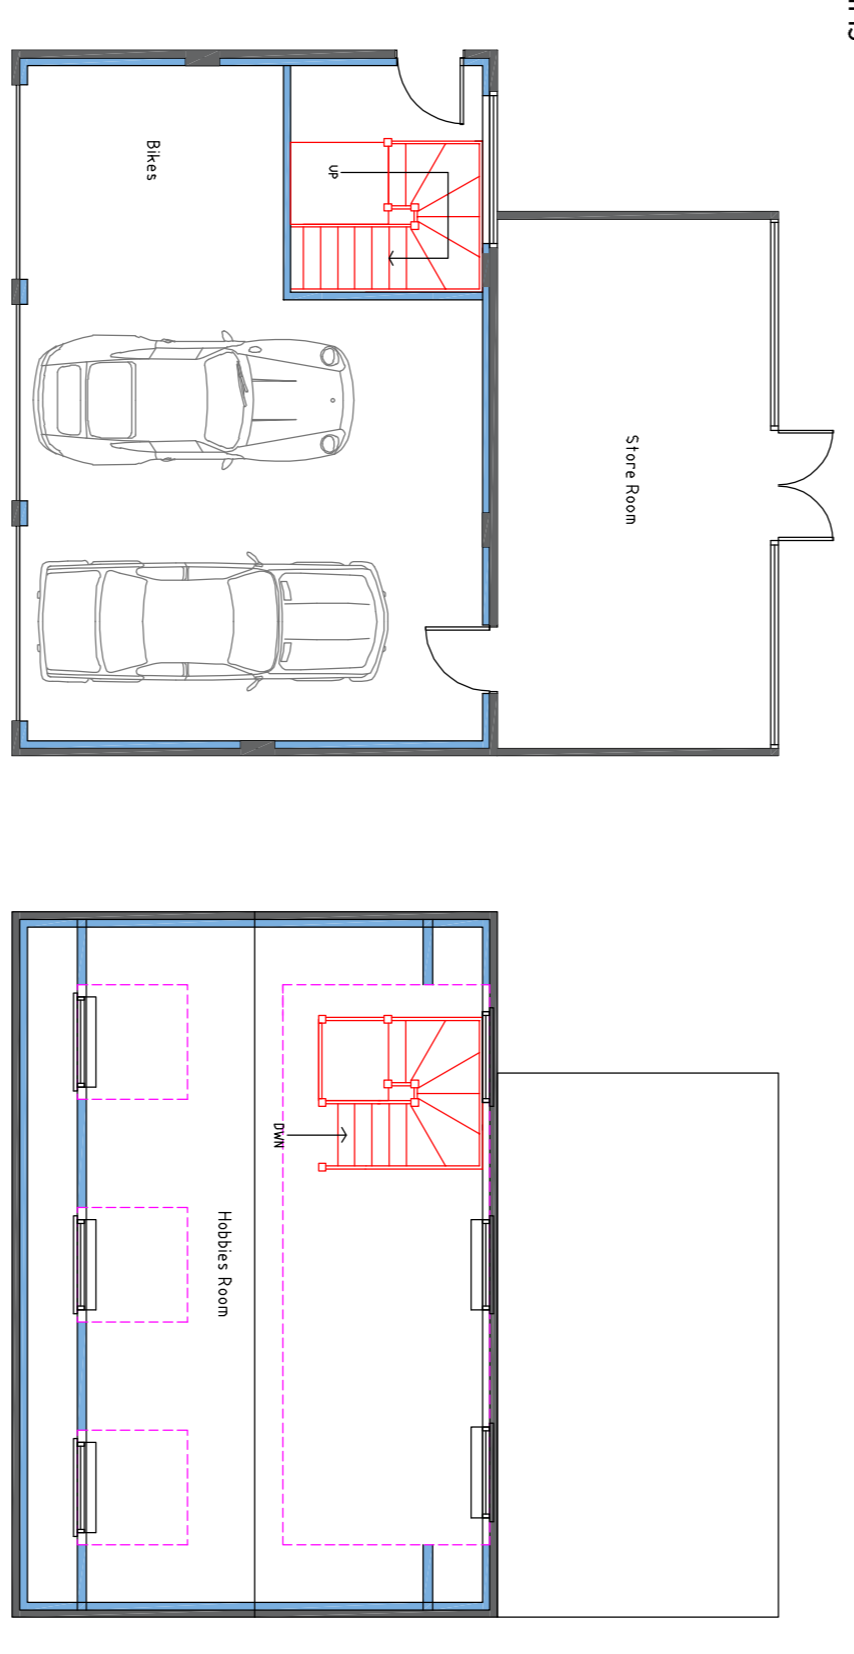

Proposed Roof Plan

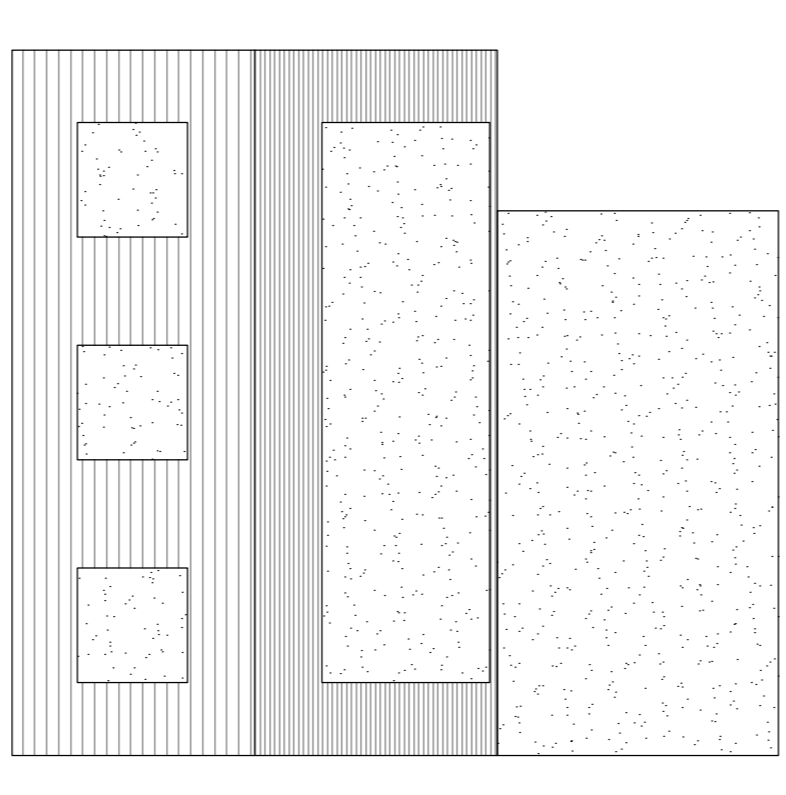

Proposed Elevations

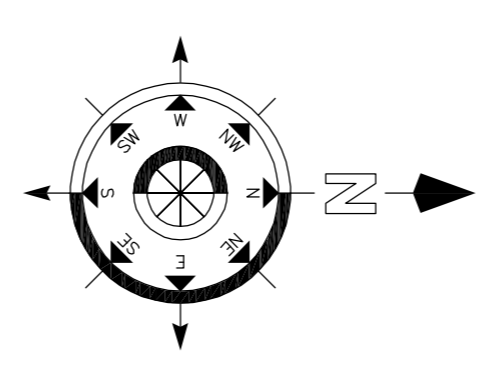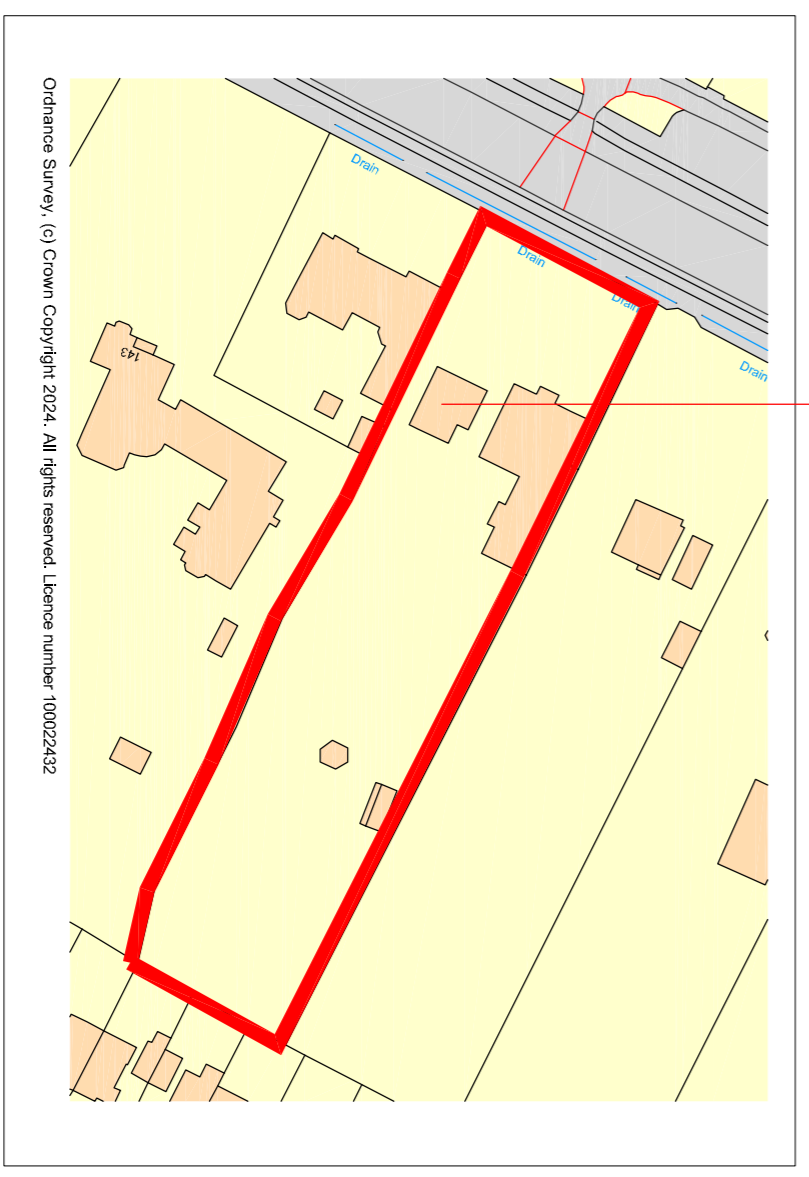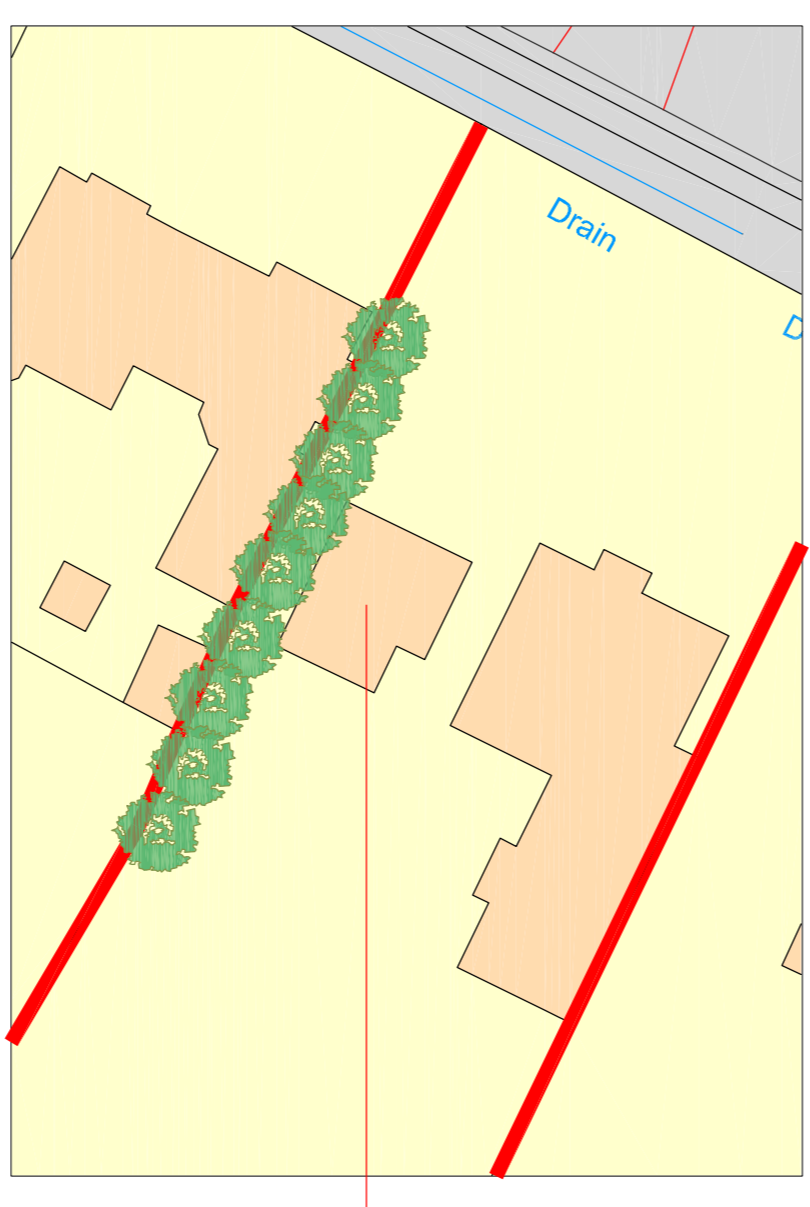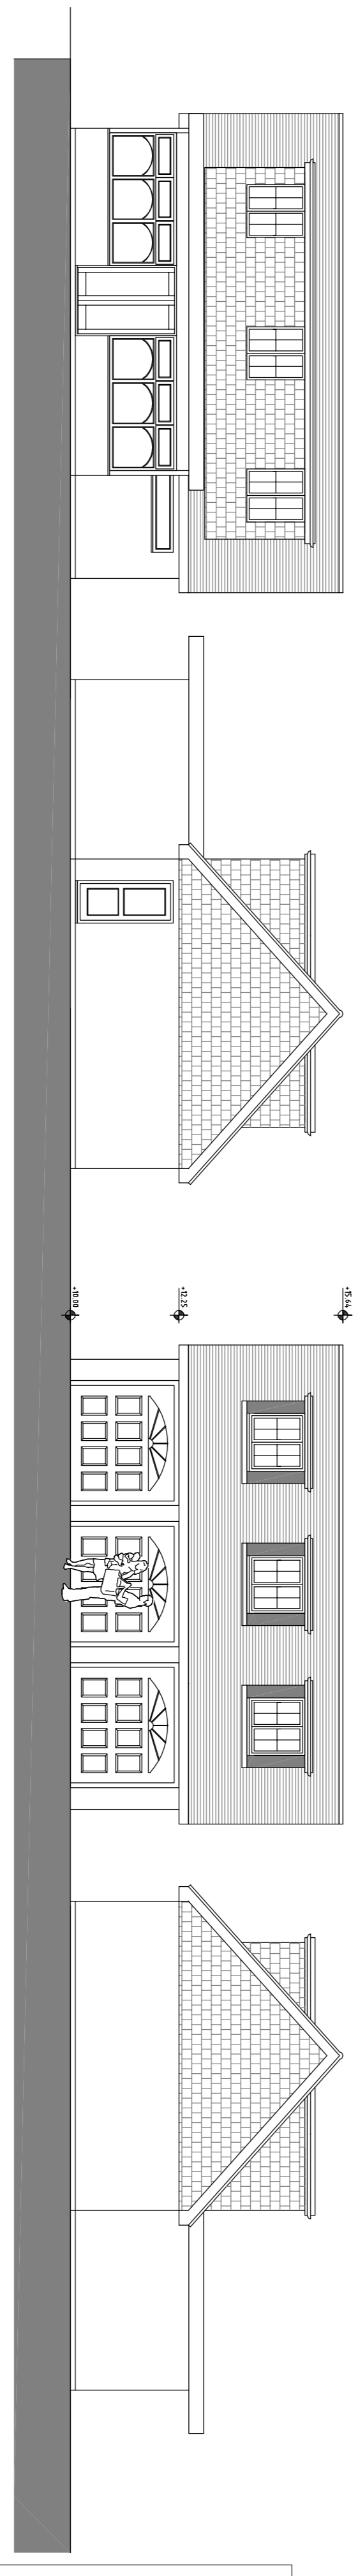

Scale in Metres
 0 1 2 3 4 5
 for 1:100

Scale in Metres
 0 5 10 15 20 25
 for 1:500

Scale in Metres
 0 10 20 30 40 50 60
 for 1:1250

Revisions	Description	Date	Drawn

Project:
Mr & Mrs T Strugnell
 139 Portsmouth Road
 Horndean
 Hampshire

Drawing Title:
Proposed Loft Room above Garage Block

Chris Flint Associates Ltd
 CHARTERED SURVEYORS - PROJECT MANAGERS
 DEVELOPMENT CONSULTANTS

Drawn By: CF
 Date: 11/02/24
 SHEET SIZE: A1
 Approved By: [Signature]
 Date: [Signature]

CFA | FULL | 01 | Revision: 1-100
PLANNING

2 Emerald Close, Waterlooville, Hampshire, PO7 7NZ
 Tel: 023 92 432484 Fax: 023 923 588554
 Email: info@flintassociates.co.uk