




GENERAL NOTES


ALL DRAWINGS TO BE READ IN CONJUNCTION WITH OTHER CONSULTANTS DRAWINGS & WRITTEN SPECIFICATIONS
 ALL STRUCTURE TO BE IN ACCORDANCE WITH STRUCTURAL ENGINEERS DRAWINGS & WRITTEN SPECIFICATION
 ALL WORKS TO COMPLY WITH BRITISH STANDARDS REQUIREMENTS AS NOTED WITHIN WRITTEN DOCUMENTS
 CONTRACTOR TO TAKE ALL MEASUREMENTS FROM SITE AND NOT TO RELY ON SCALED DIMENSIONS FROM DRAWINGS
 ALL DIMENSIONS TO BE CHECKED ON SITE PRIOR TO THE MANUFACTURE OF ANY ELEMENTS AND MAJOR DISCREPANCIES TO BE REPORTED TO THE ARCHITECT
 T.B.C = TO BE CONFIRMED
 C.O.S = CHECK ON SITE
 S/O = STRUCTURAL OPENING
 COPYRIGHT APD.

NOT IN THIS FS DEMISE.
 NOT IN THIS S DEMISE.

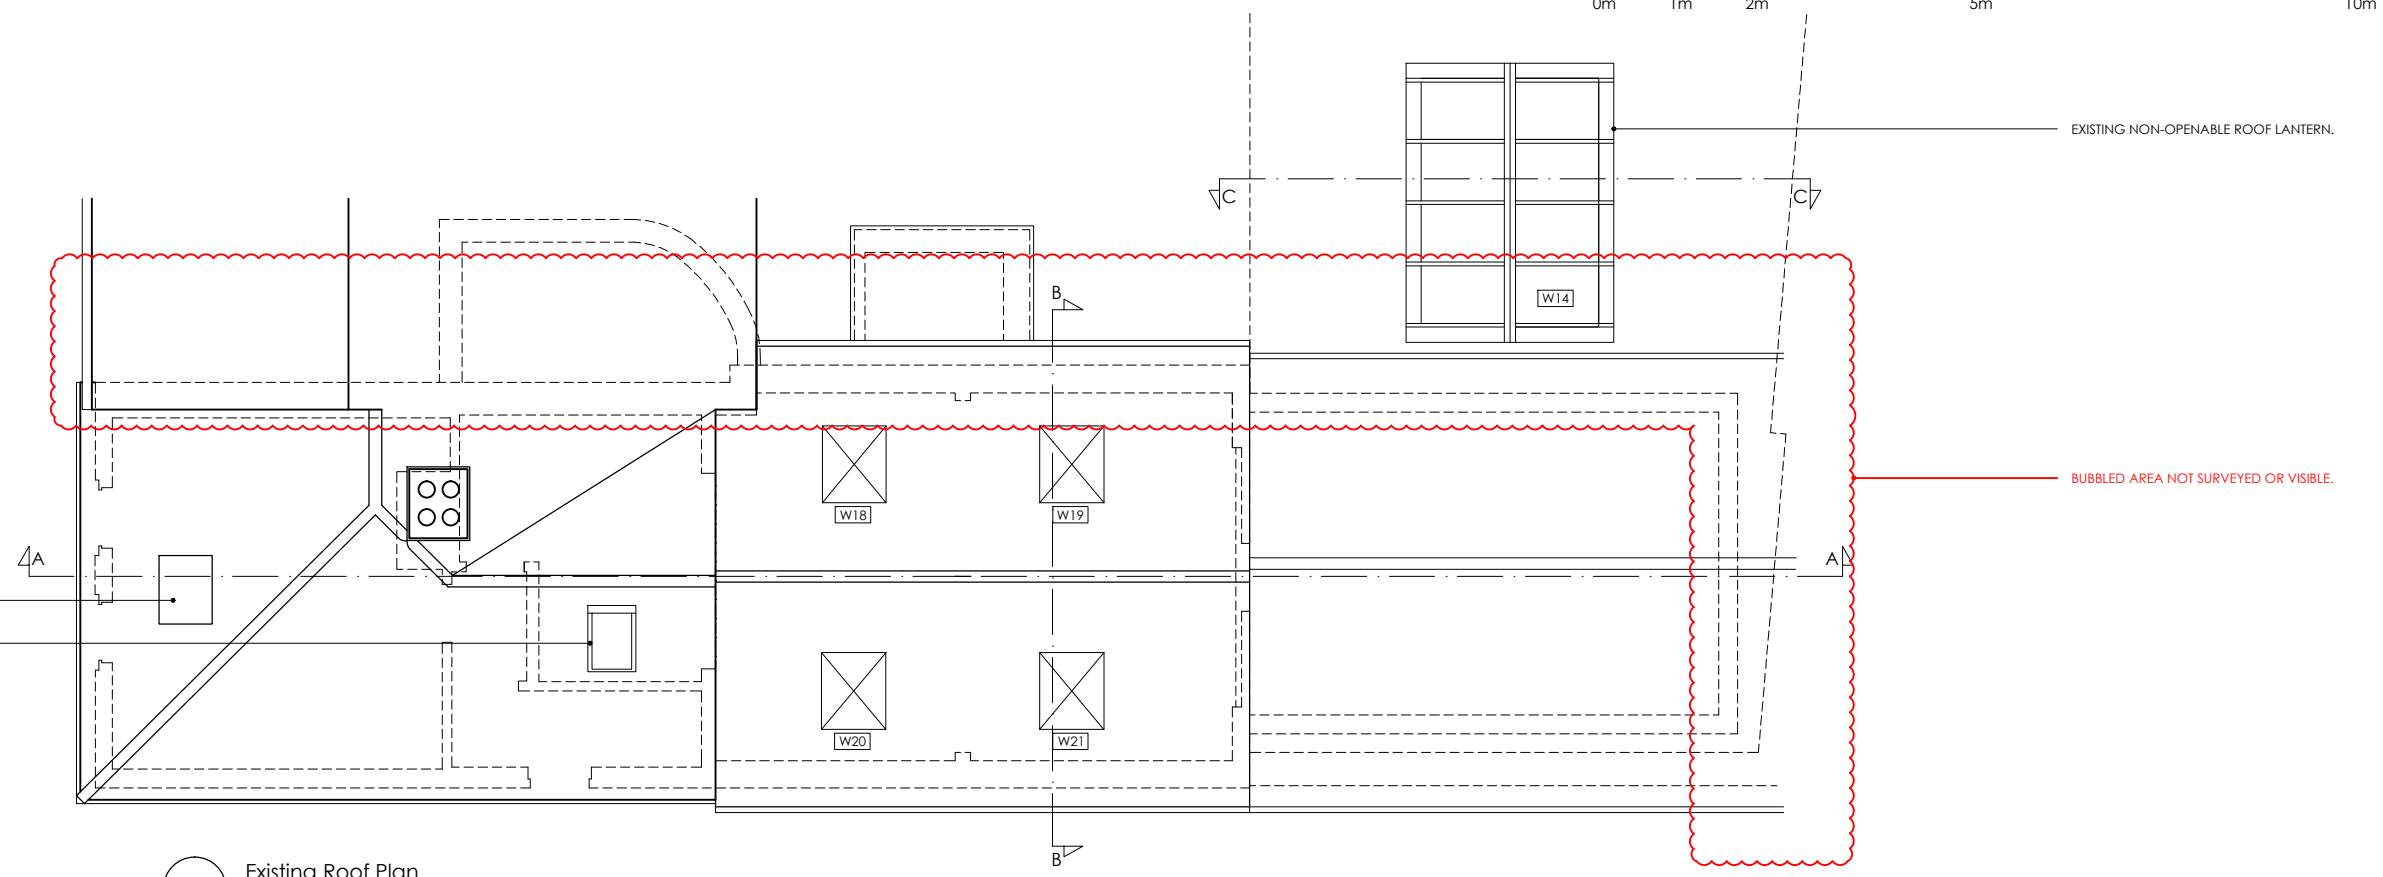


Existing Roof Plan
 SCALE 1:100 @ A3

This scale is 10cm in length when printed at the size indicated in the title block

 

Existing Front (North East) Elevation
 SCALE 1:100 @ A3

SKYLIGHT AND DORMER NOT IN THIS PROPERTY'S DEMISE.

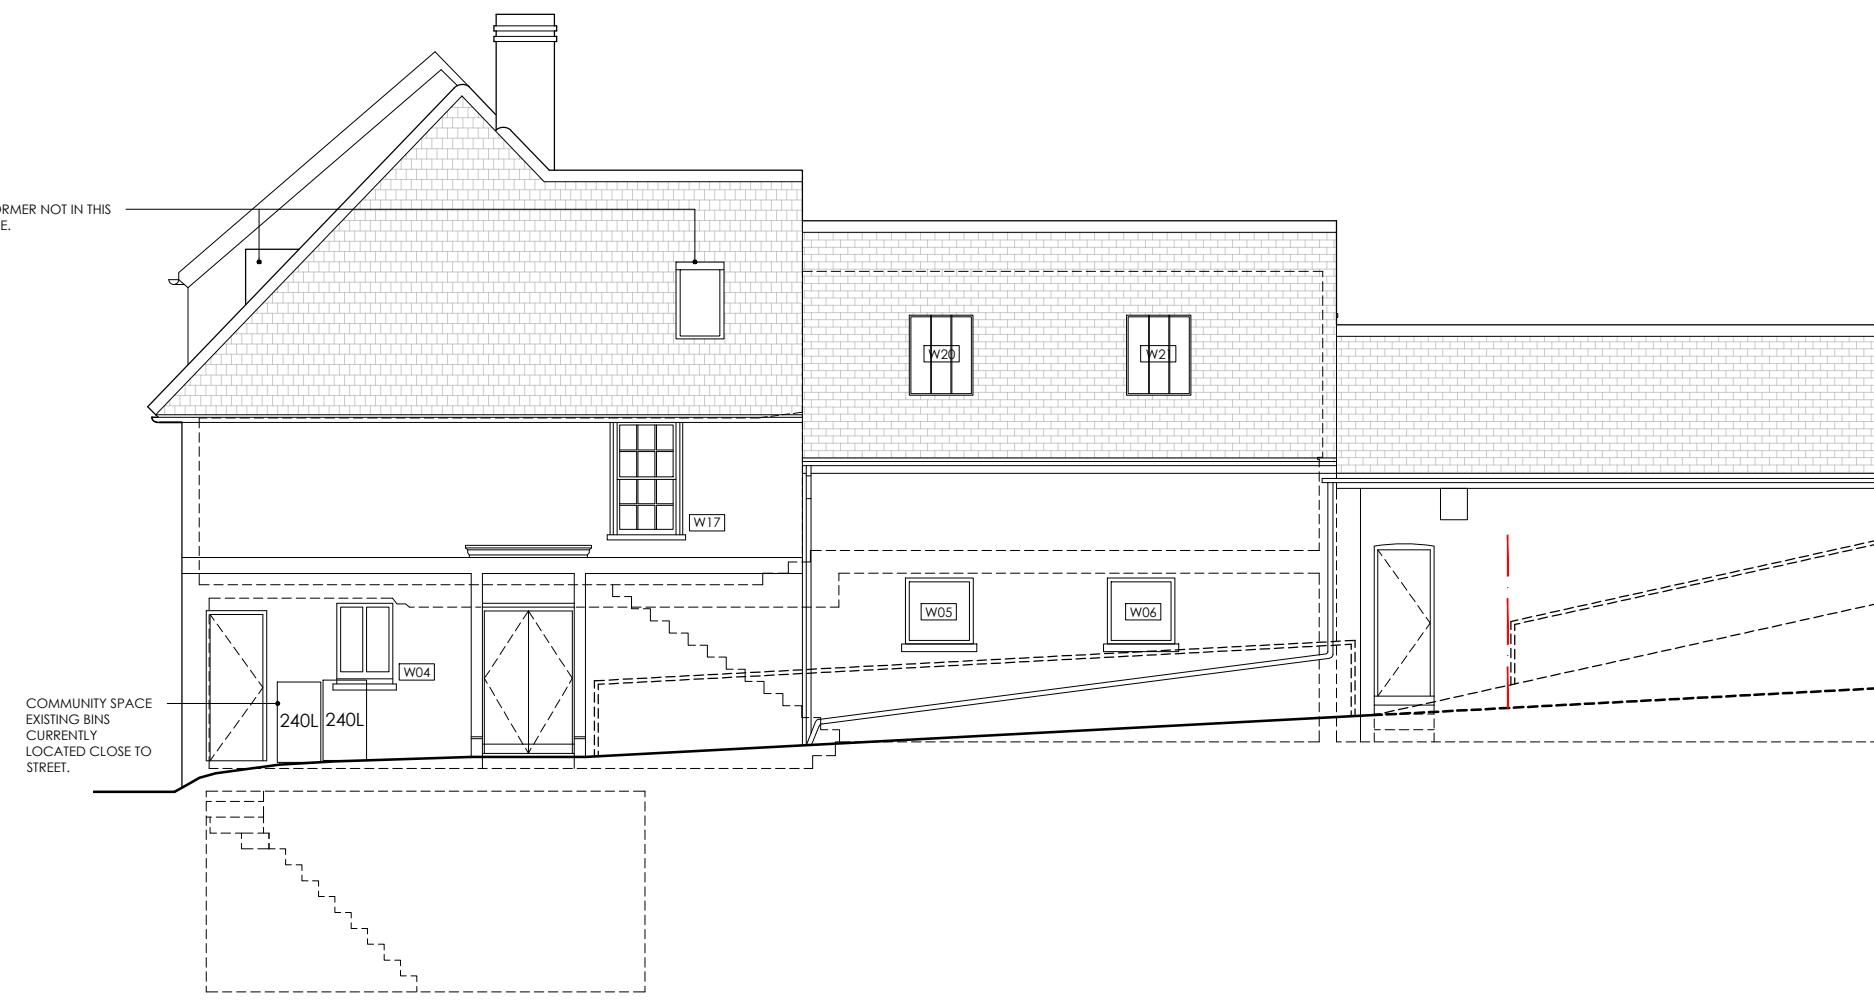

COMMUNITY SPACE EXISTING BINS CURRENTLY LOCATED CLOSE TO STREET.

Existing Side (North West) Elevation
 SCALE 1:100 @ A3

REV	DATE	DESCRIPTION
D	29.11.23	
C	16.11.23	
B	31.10.23	
A	16.08.23	Rainwater pipe adaptation

ADDRESS:
 26a Station Street
 Lewes
 BN7 2DB

DRAWING NAME
 Existing Roof Plan and Elevations

Drawing No: 157.APD.EX.03

Status: EXISTING Rev.D
 FR NOV 23 Scale: 1:100@A3



annette peters design
 architecture & interior design
 96 High Street Mews,
 London SW19 7RG
 T: 020 84171111
 E: annette@annettpetersdesign.co.uk