

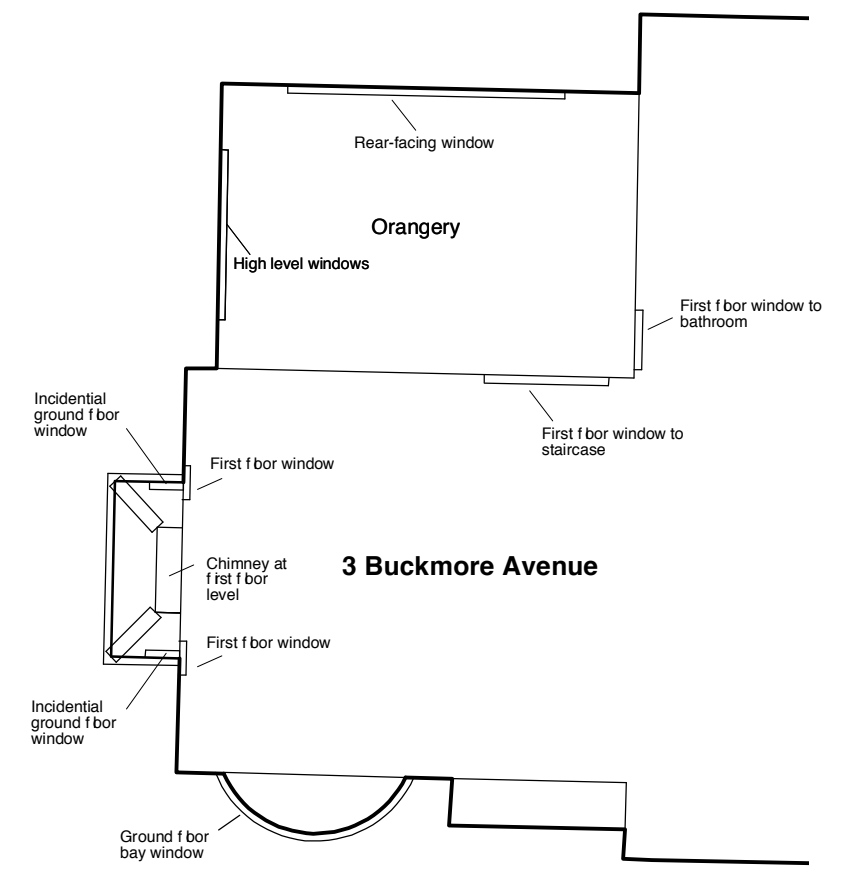



Ground Floor Plan **Existing**

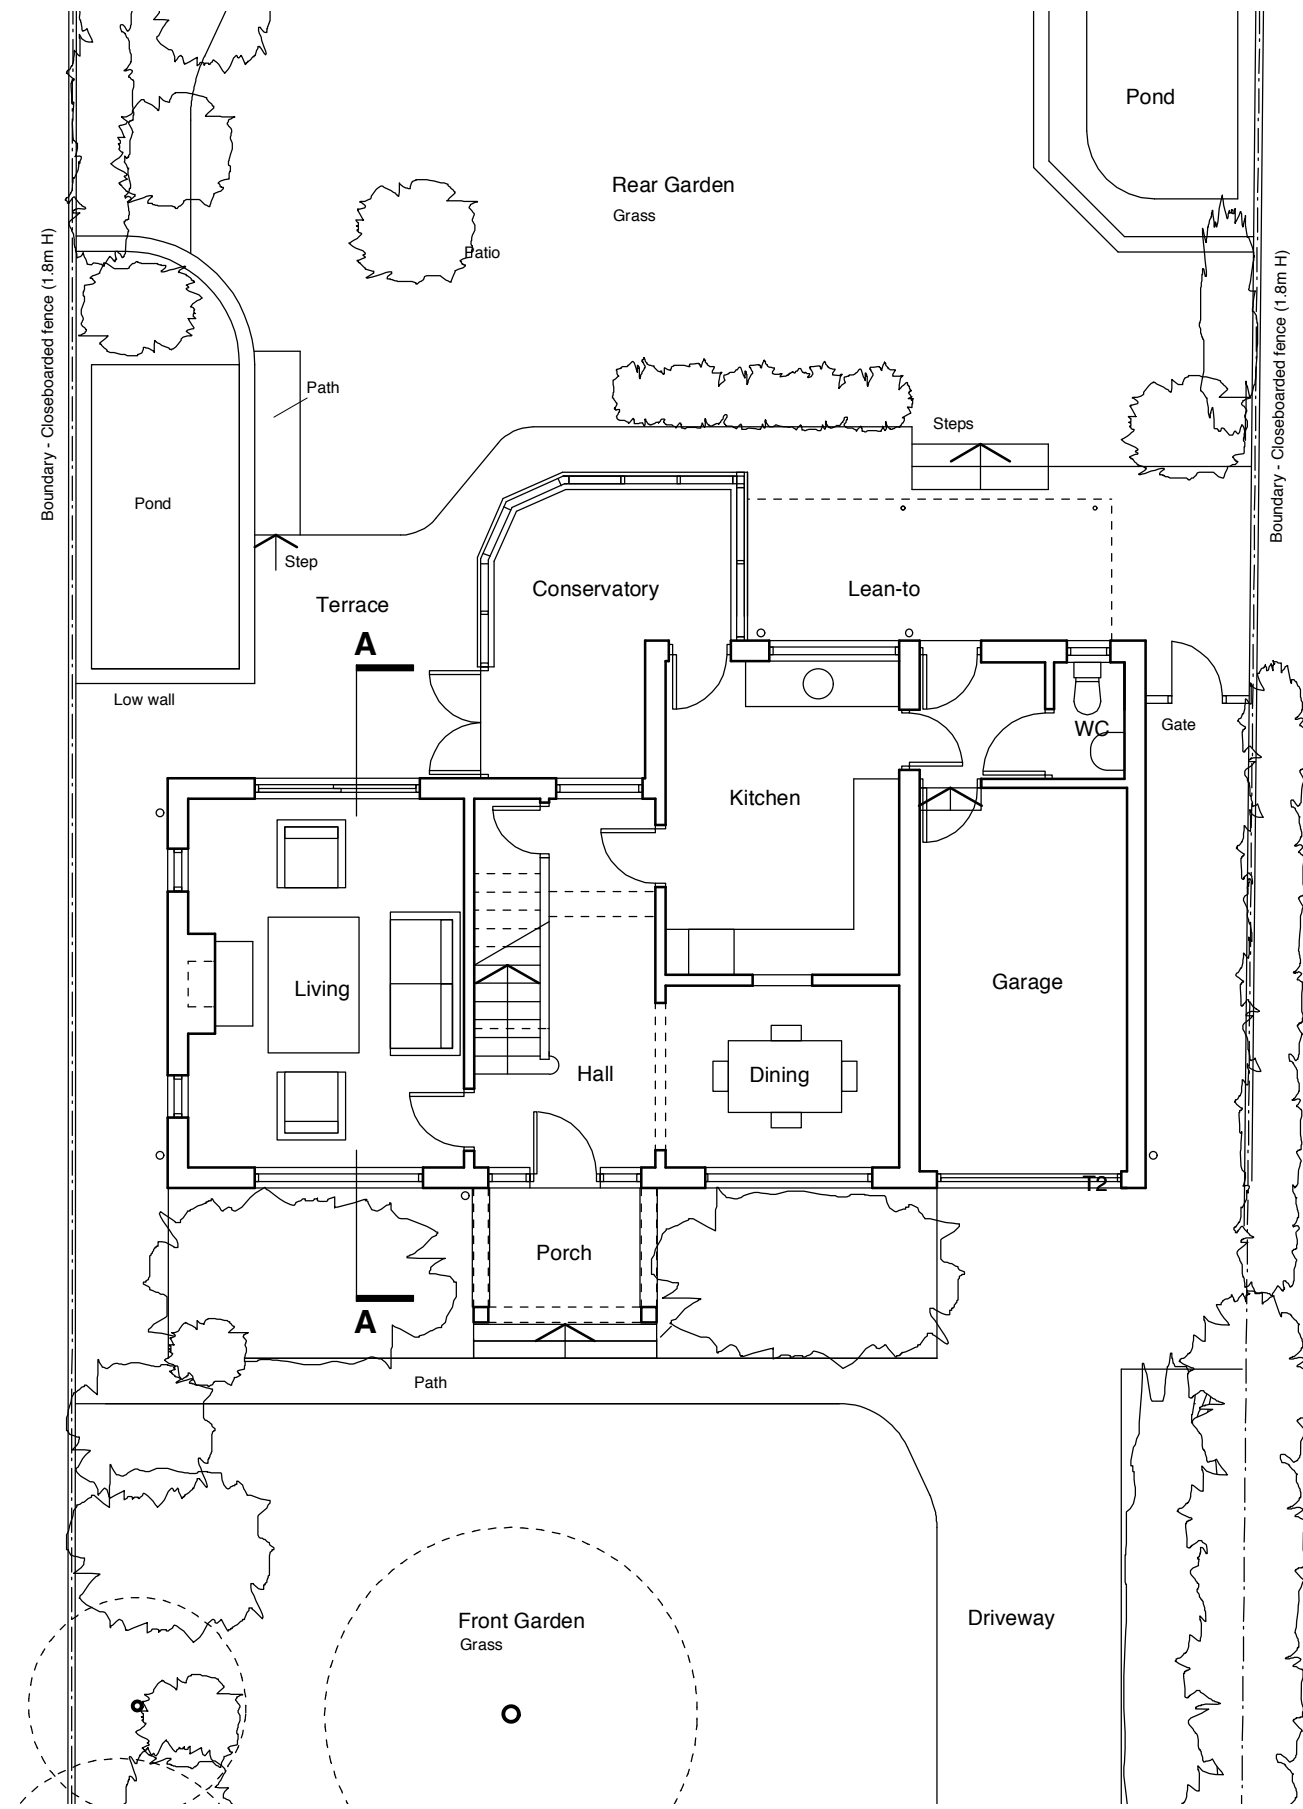

Revision: _ xx.xx.xx _

 

- All drawings are copyright
 - Report all discrepancies to Architect
 - Do not scale drawings for construction purposes
 - All dimensions to be checked on site

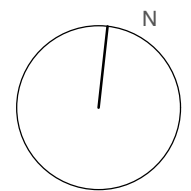

Project	5 Buckmore Avenue		
Title	Ground Floor Plan - Existing		
Scale	1:100 @A3	Date	Jan 2024
Job No	2463	Drawn	MT
	Dwg No	PL100	Rev -