


Clarks House - Site Plan and Proposals

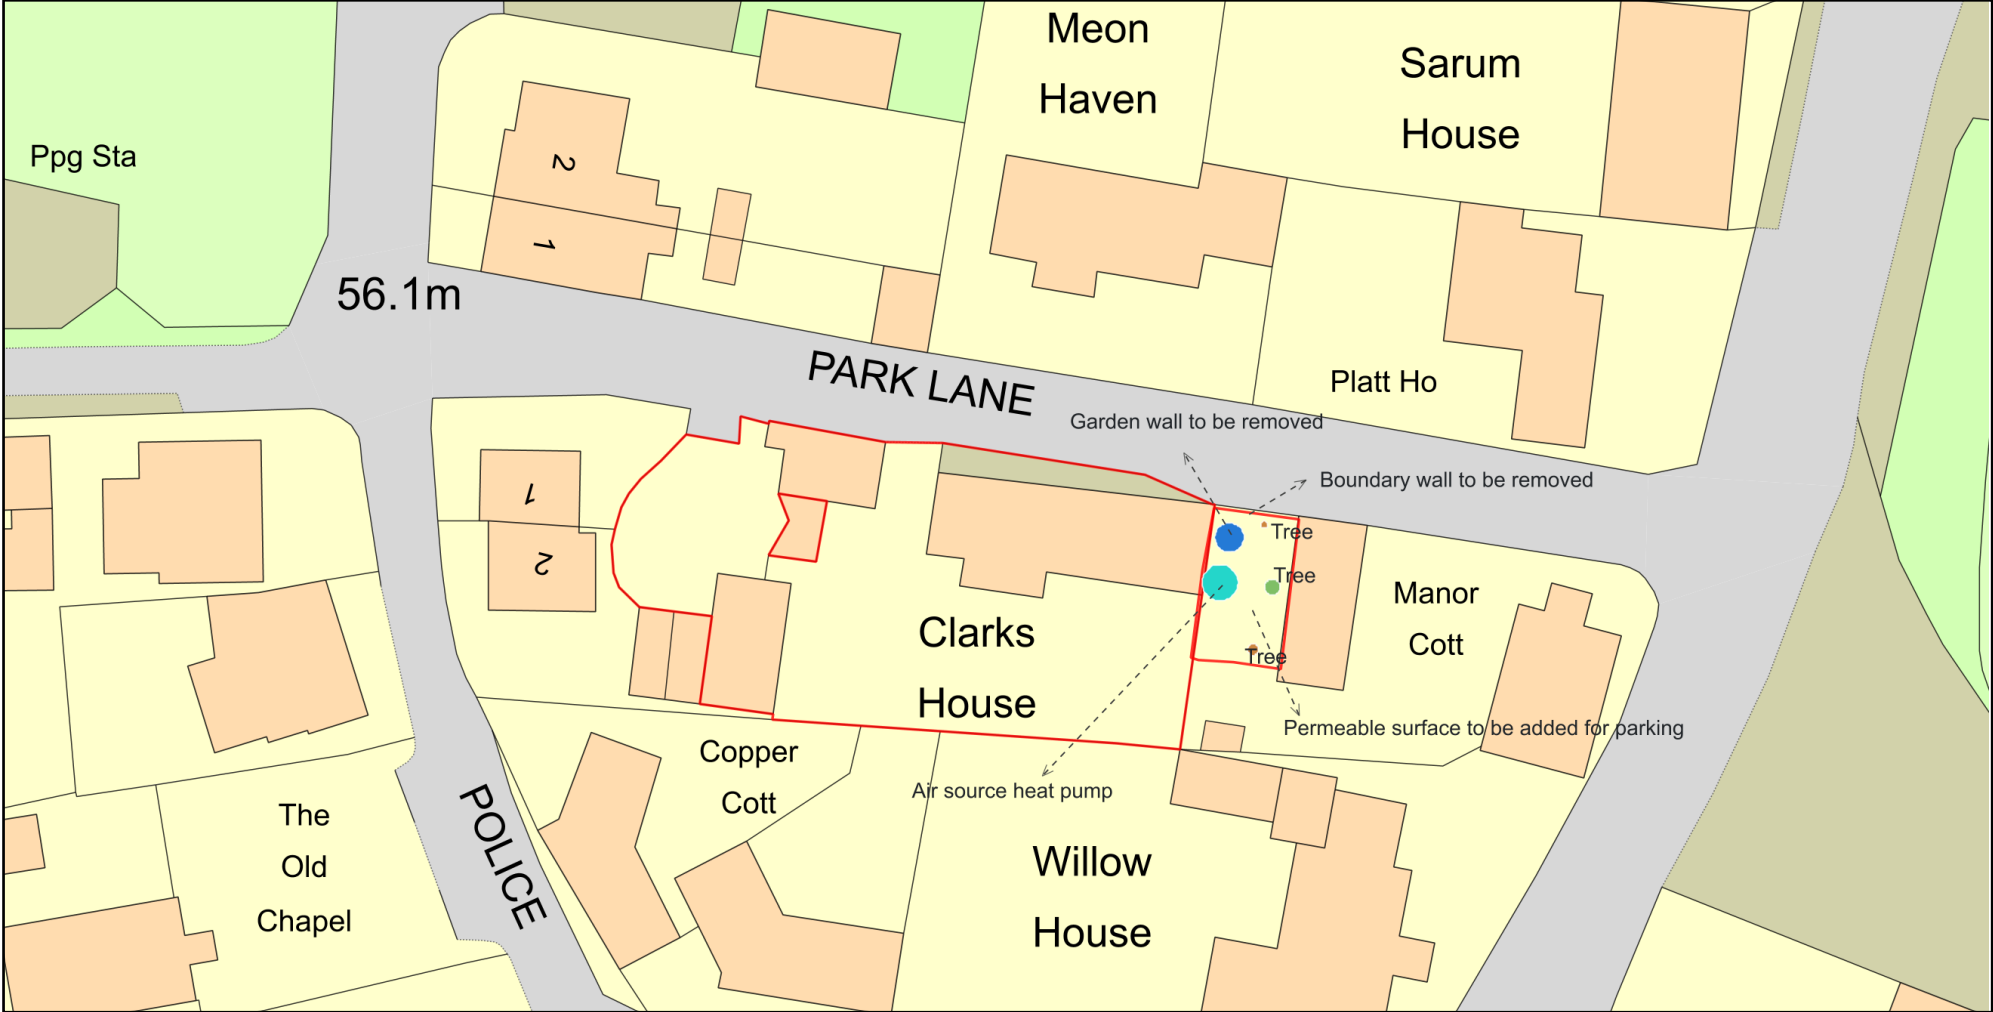

Plan Produced for: Jennifer Lilley

Date Produced: 07 Feb 2024

Plan Reference Number: TQRQM24038104021472

Scale: 1:500 @ A4

© Crown copyright and database rights 2023 OS 100042766

