



A3

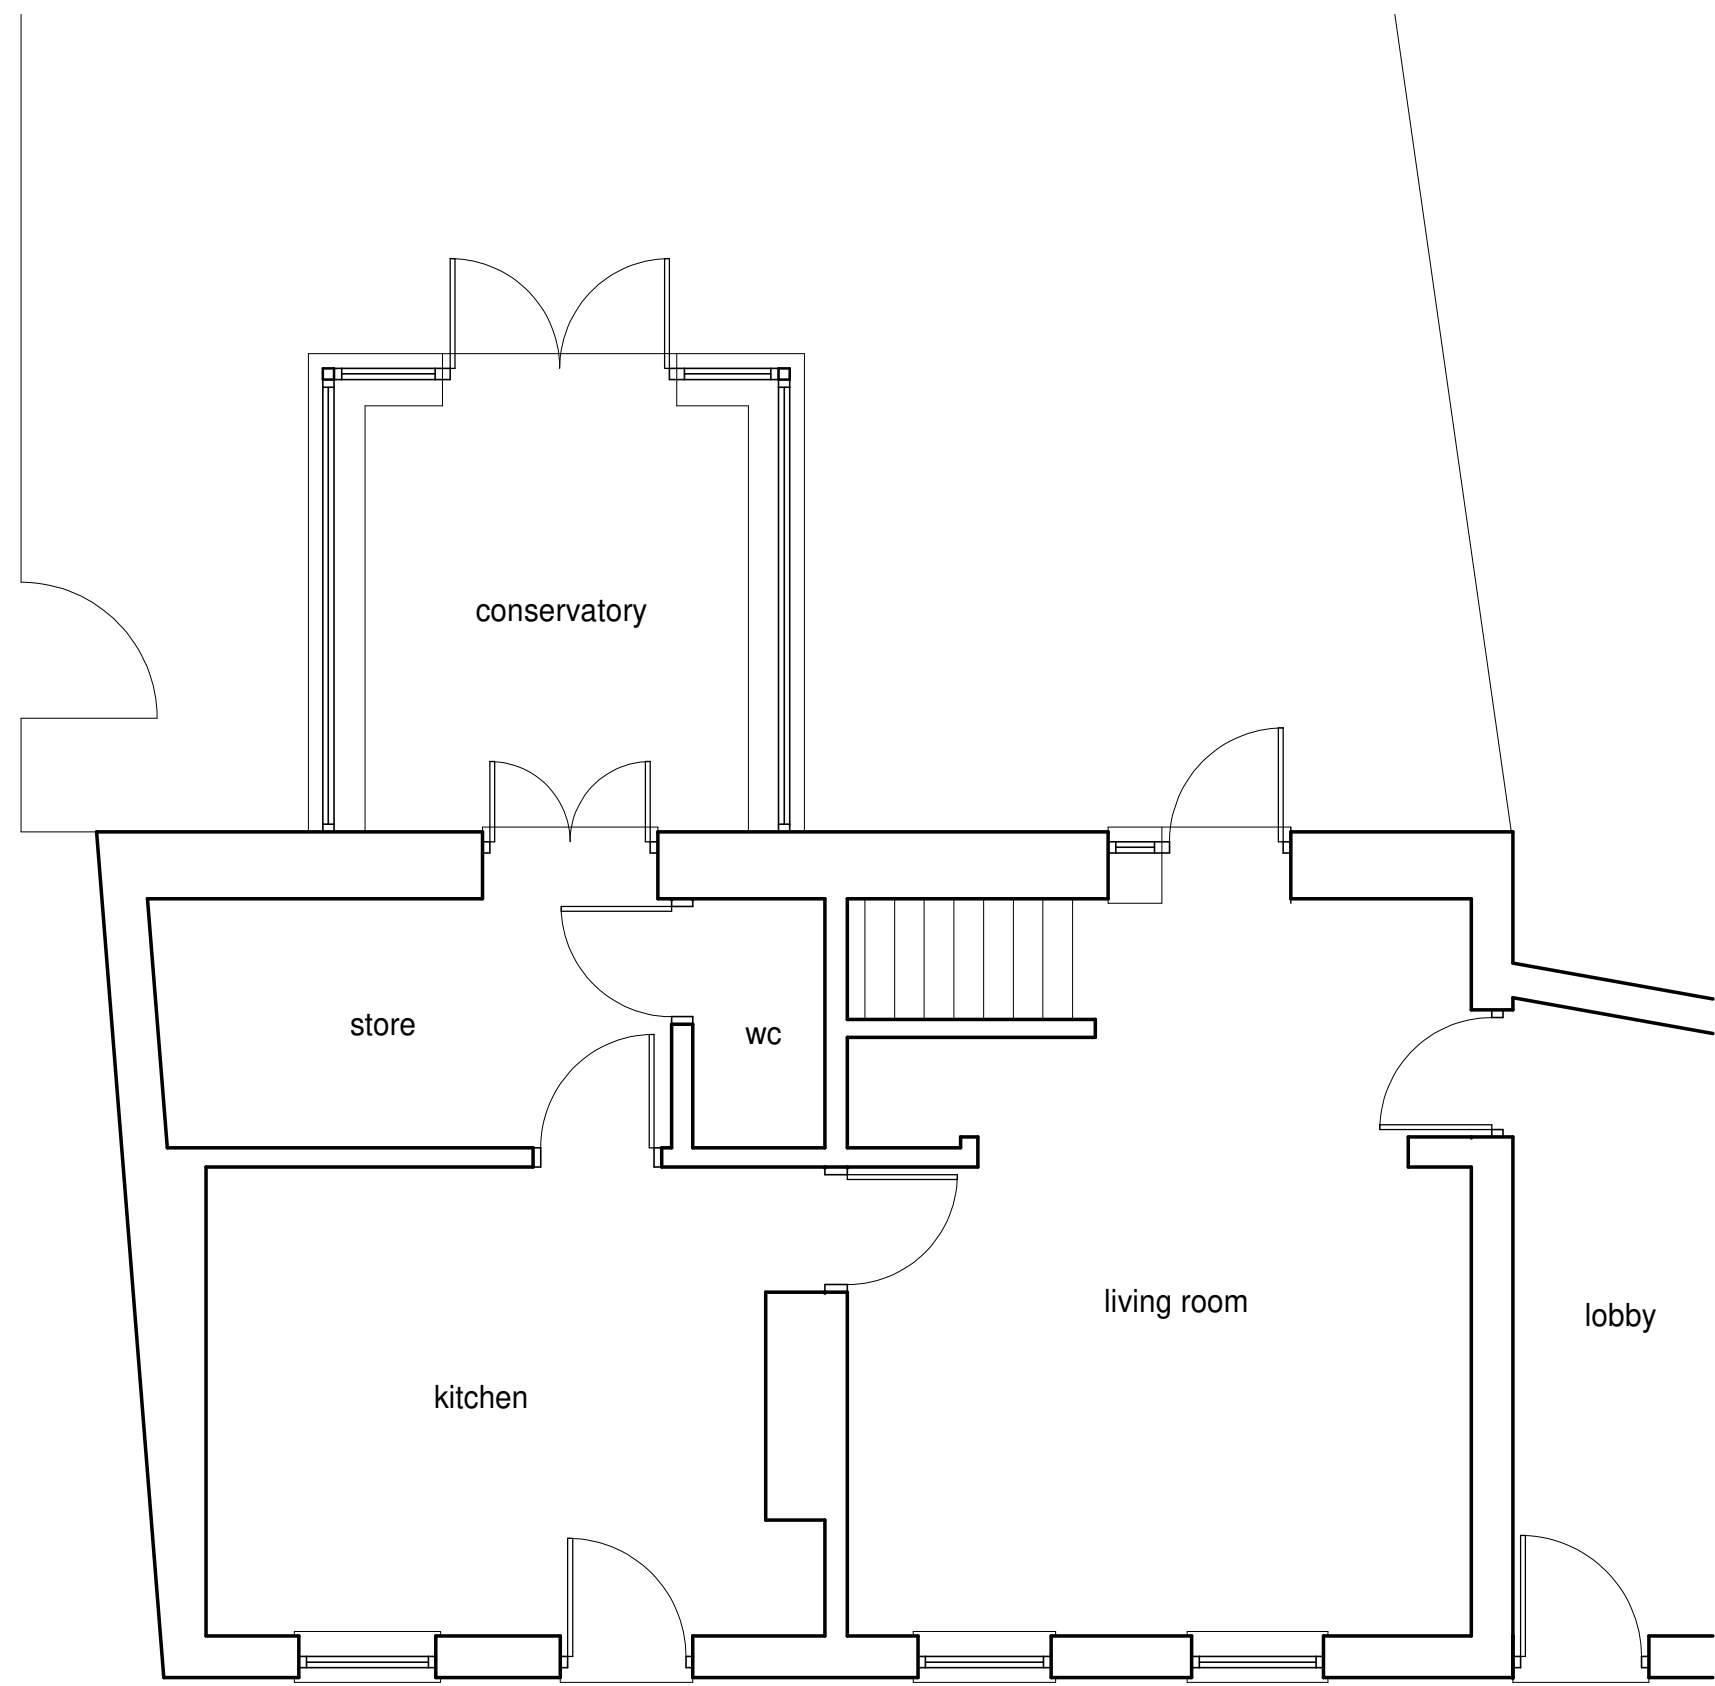

Ground Floor Plan



Rear Elevation

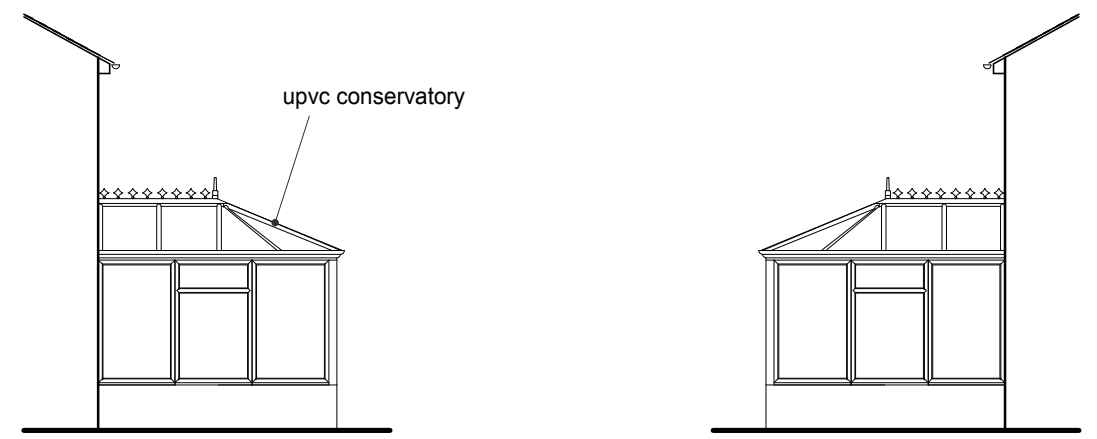

Side Elevations

**McAndrew Associates Ltd**  
 Chartered Surveyors - Architectural Services  
 Building Design & Building Control Consultancy  
 www.mcandrewassociates.co.uk 01296 398070



ADDRESS:  
 3 Little London  
 Ford  
 Bucks

CLIENT:  
 Ms A Grantham

JOB TITLE:  
 Extension/alterations

SCALE:  
 1:50 & 1:100

Drawn: CM  
 24-01-2022

DRAWING TITLE:  
 Existing Plans

DWG NO.  
 22-GRA-01

REV.