




A3

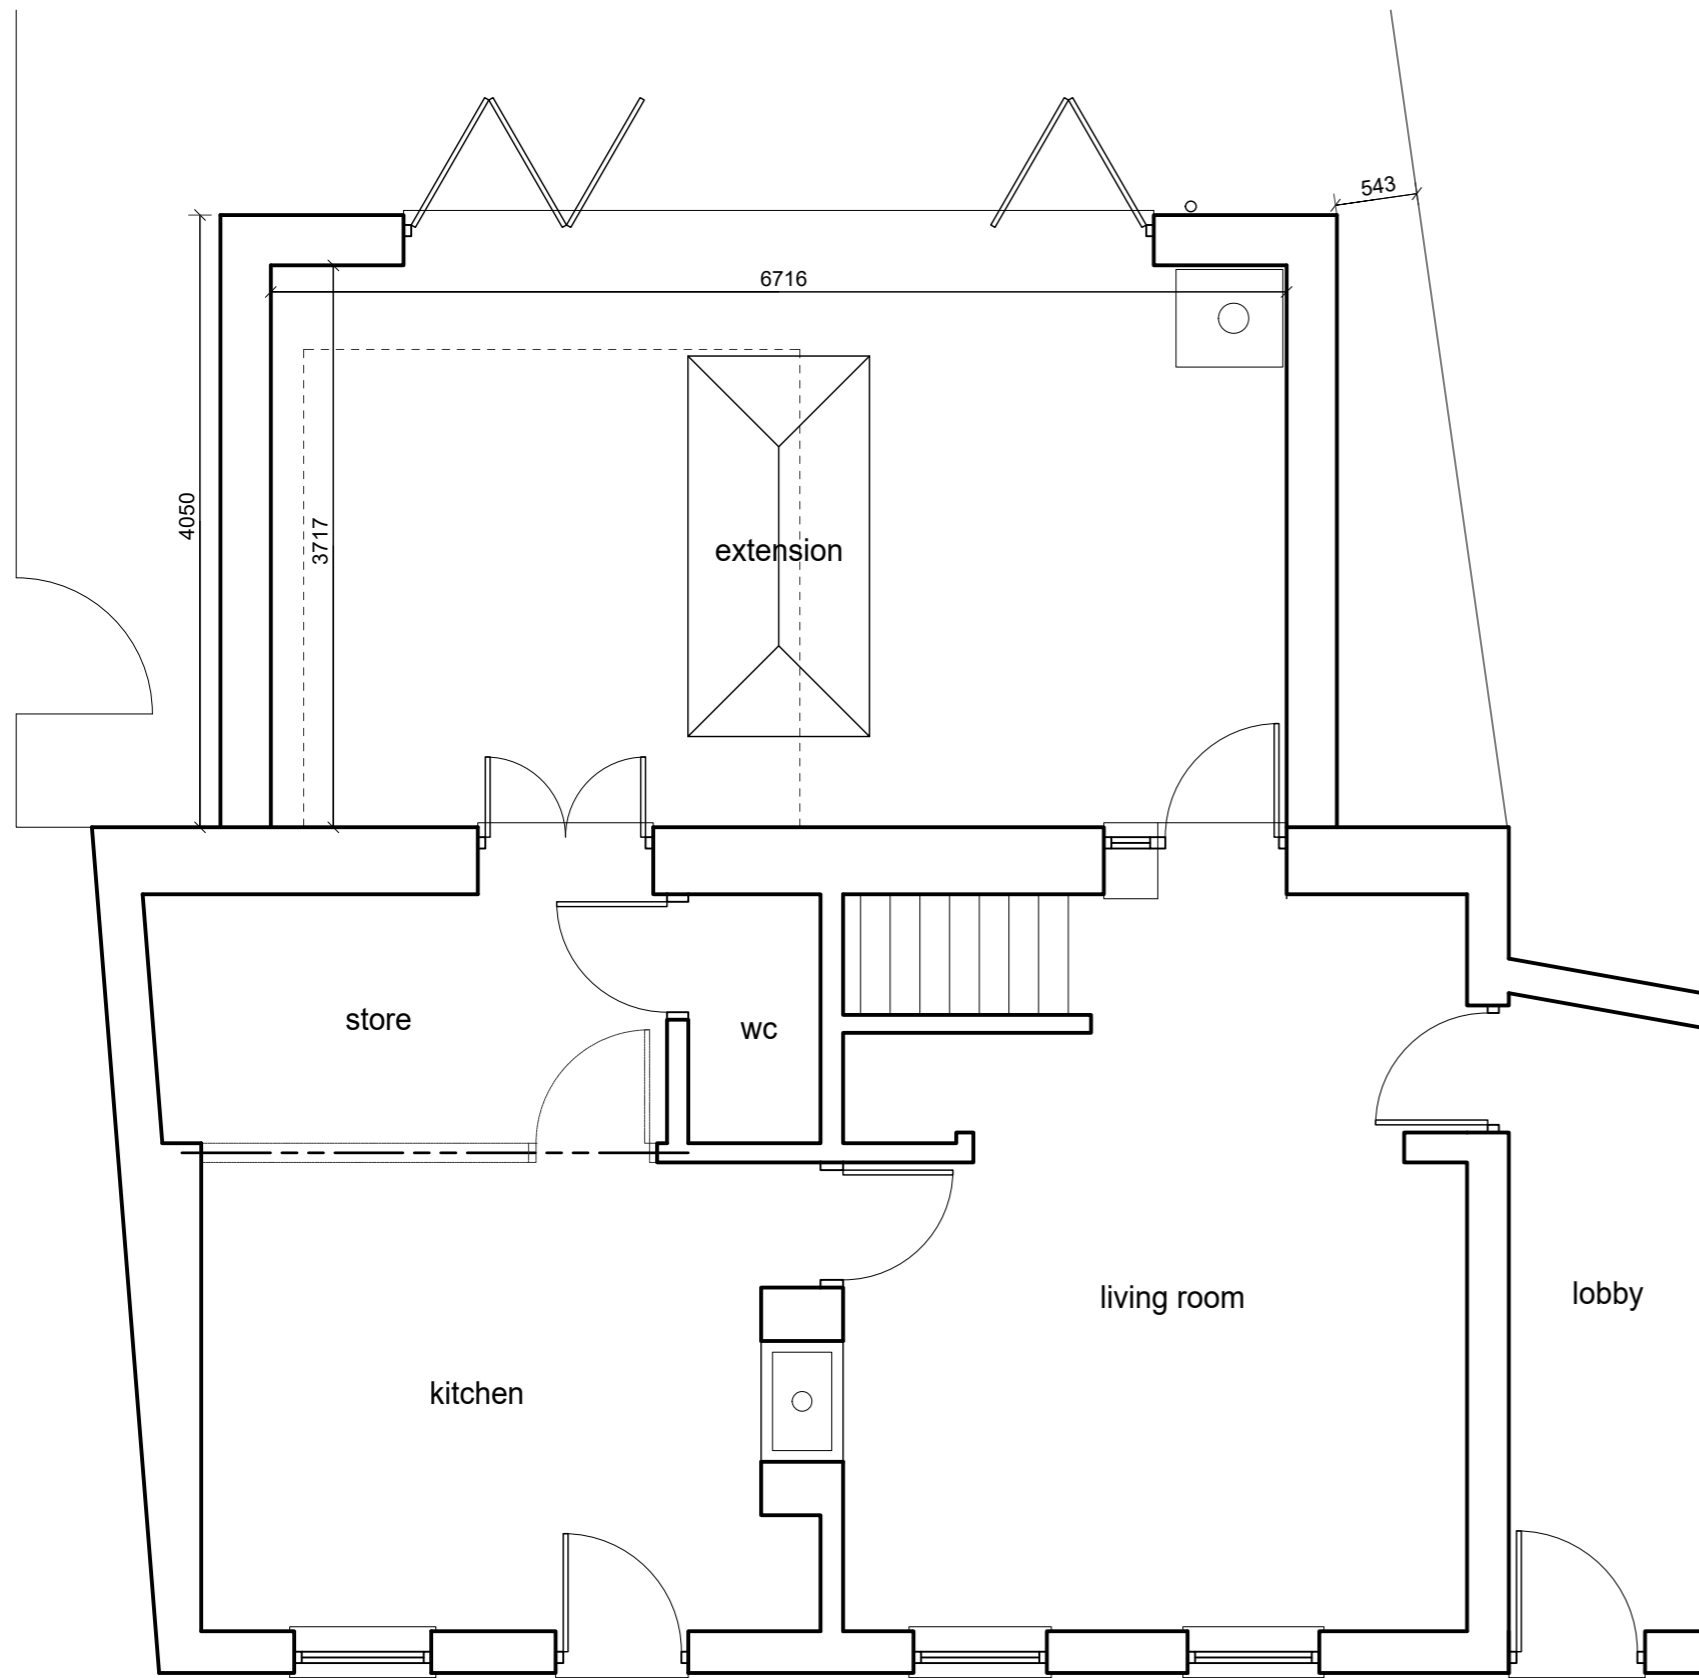

Ground Floor Plan

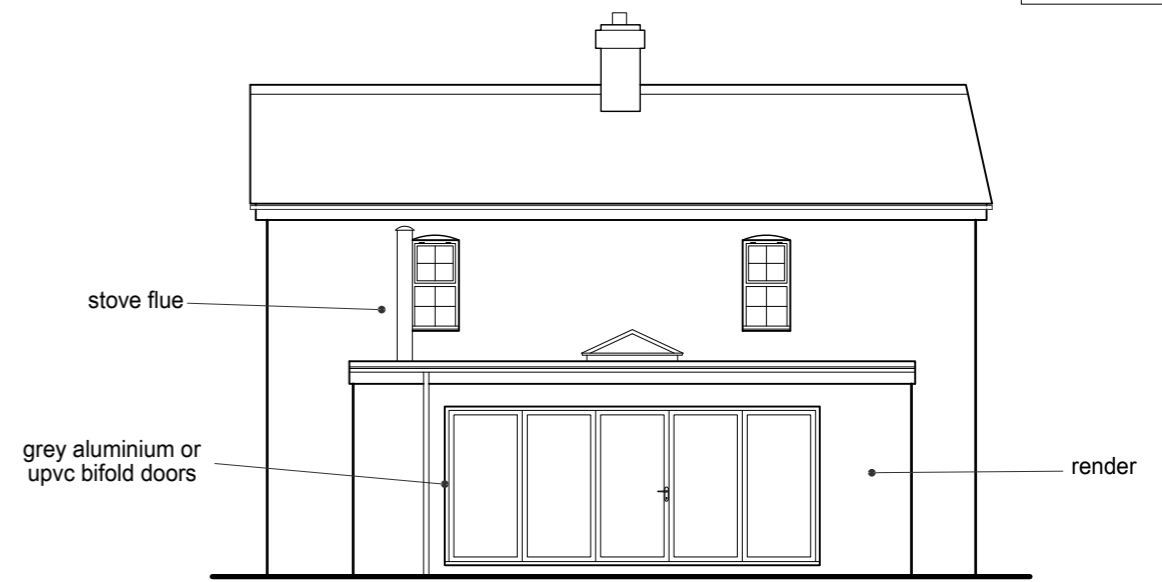

Rear Elevation

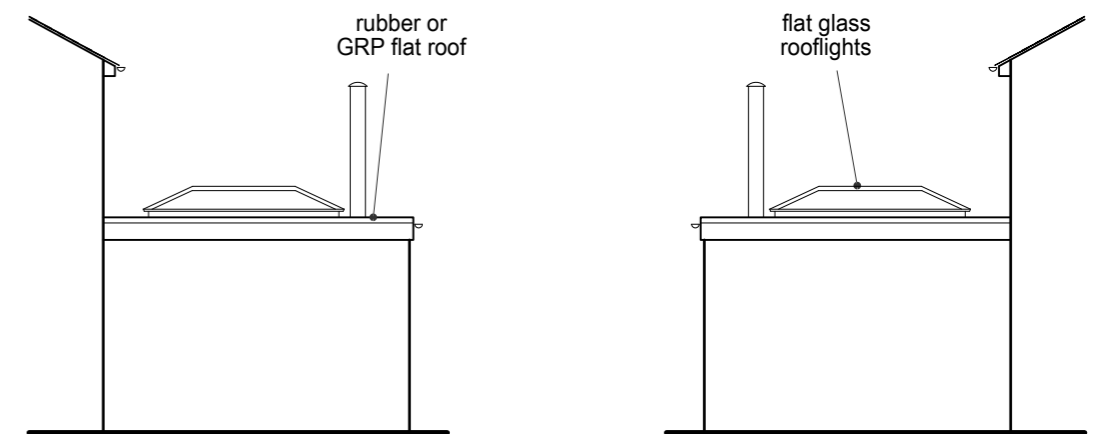

Side Elevations

**McAndrew Associates Ltd**

Chartered Surveyors - Architectural Services  
Building Design & Building Control Consultancy

info@mcandrewassociates.co.uk 01296 398070

ADDRESS:

3 Little London  
Ford  
Bucks

CLIENT:

Ms A Grantham

JOB TITLE:

Extension/alterations

SCALE:

1:50 & 1:100

Drawn: CM

10-02-2024

DRAWING TITLE:

Proposed Plans

DWG NO.

22-GRA-03

REV.