




Plan View

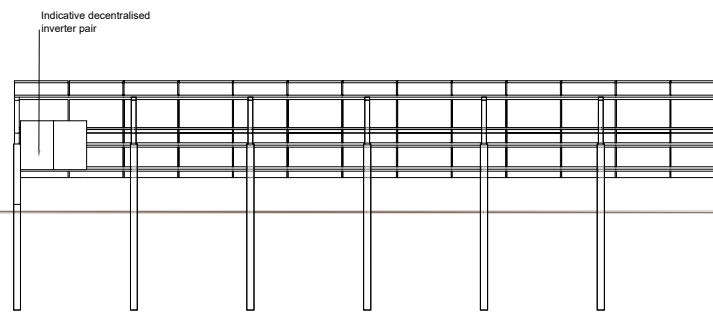

Rear Elevation

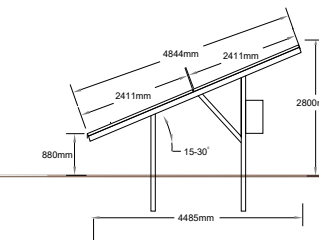

Side Elevation

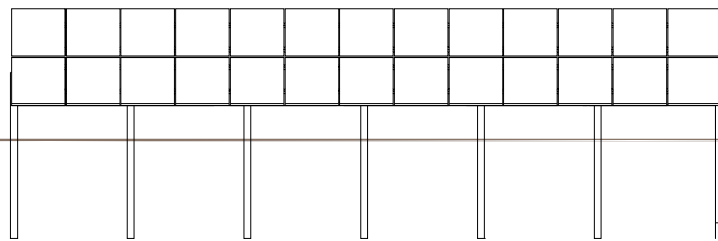

Front Elevation



DATE: 08/04/2022

DRAWING TITLE:
PV Panel Details

DRAWING NUMBER:
V5

SCALE: 1:160

PAGE SIZE: A3

DRAWN BY: QR

APPROVED BY: SM