


EXISTING FRONT ELEVATION  
Scale 1:100



EXISTING REAR ELEVATION  
Scale 1:100

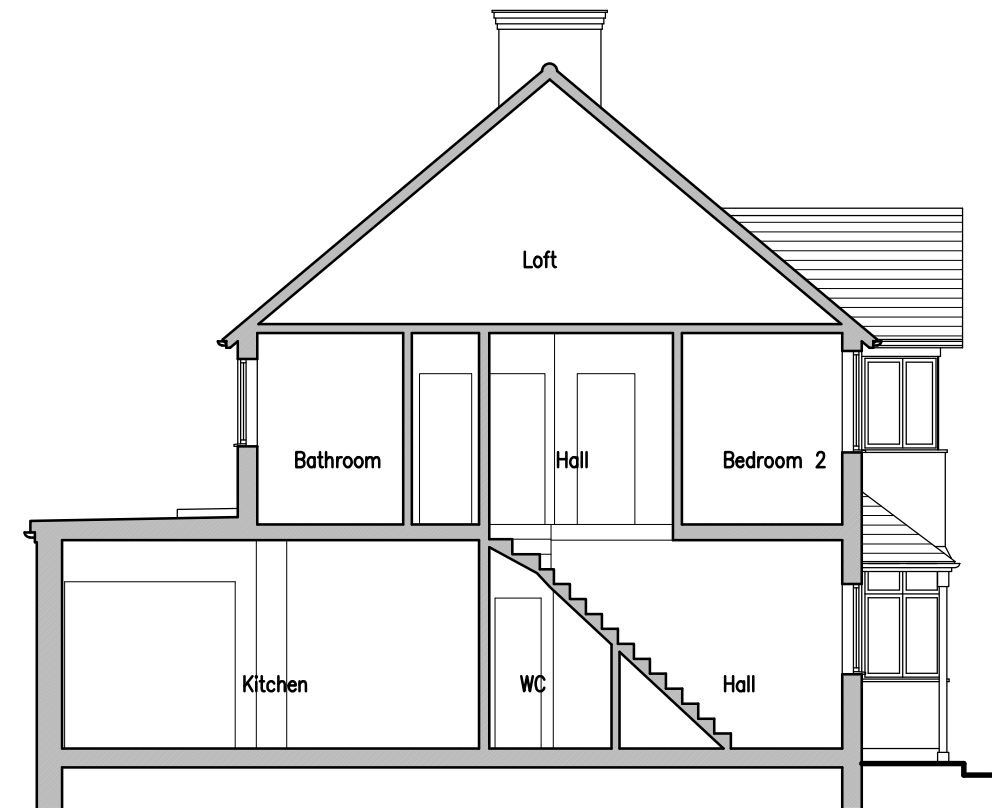

EXISTING SECTION A-A  
Scale 1:100

Revisions

<p><b>T Joseph Associates Limited</b> Chartered Architect</p> <p>13 Penshurst Green Bromley Kent BR2 9DG T 07968 714896 E info@tjosephassociates.co.uk W www.tjosephassociates.co.uk</p>	<p>Client: MR A OBIKWU</p>	<p>Title: EXISTING ELEVATIONS</p>			
	<p>Project: 4 BRENT WAY LONDON N3 1AL LOFT CONVERSION WITH REAR DORMER</p>	<p>Project Ref. 2402</p>	<p>Drawing no: 02</p>	<p>Revision:</p>	<p>Date: JAN 2024 Scale 1:100@A3</p>