




PROPOSED GROUND FLOOR PLAN
(UNCHANGED)
Scale 1:100

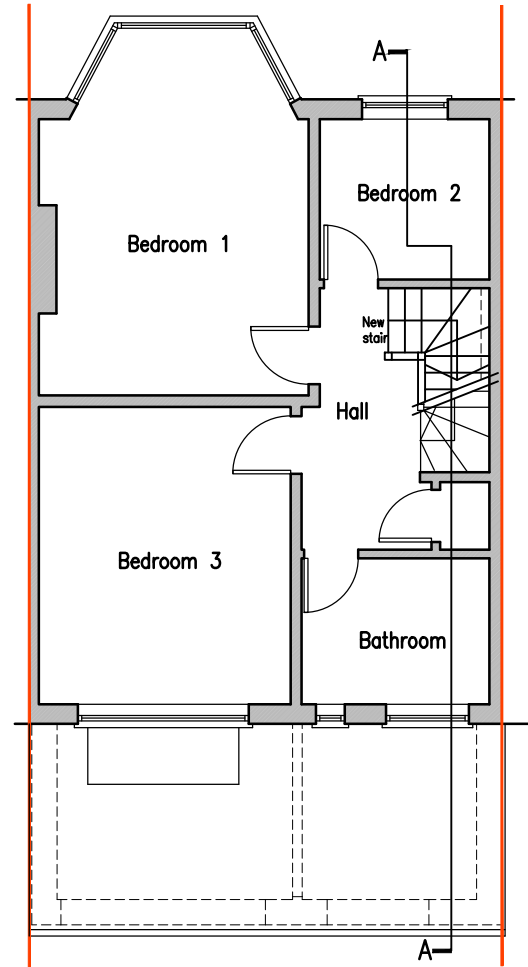

PROPOSED FIRST FLOOR PLAN
Scale 1:100

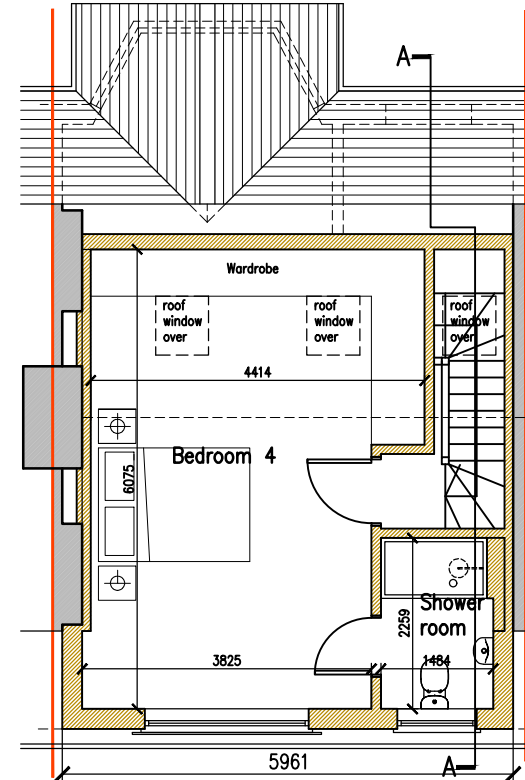

PROPOSED ROOF SPACE PLAN
Scale 1:100

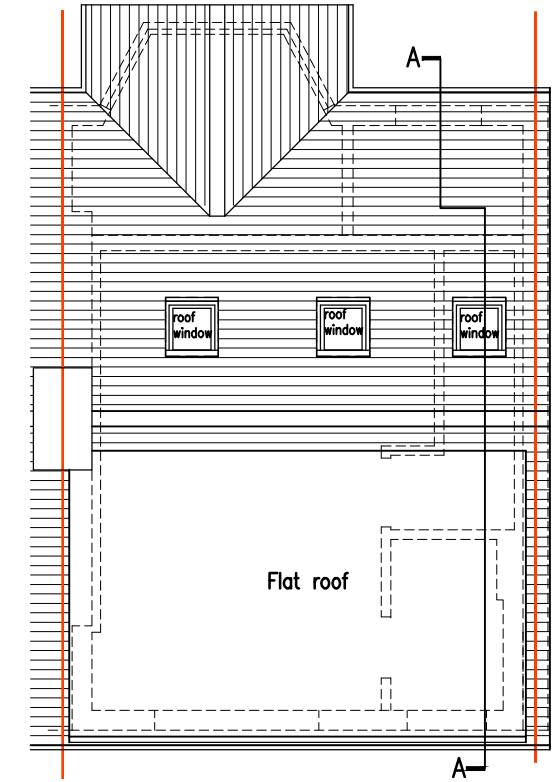

PROPOSED ROOF PLAN
Scale 1:100

Revisions

<p>T Joseph Associates Limited Chartered Architect</p> <p>13 Penshurst Green Bromley Kent BR2 9DG T 07968 714896 E info@tjosephassociates.co.uk W www.tjosephassociates.co.uk</p>	<p>Client: MR A OBIKWU</p>	<p>Title: PROPOSED PLANS</p>			
	<p>Project: 4 BRENT WAY LONDON N3 1AL LOFT CONVERSION WITH REAR DORMER</p>	<p>Project Ref. 2402</p>	<p>Drawing no: 03</p>	<p>Revision:</p>	<p>Date: JAN 2024 Scale 1:100@A3</p>