




EXISTING GROUND FLOOR PLAN  
Scale 1:100

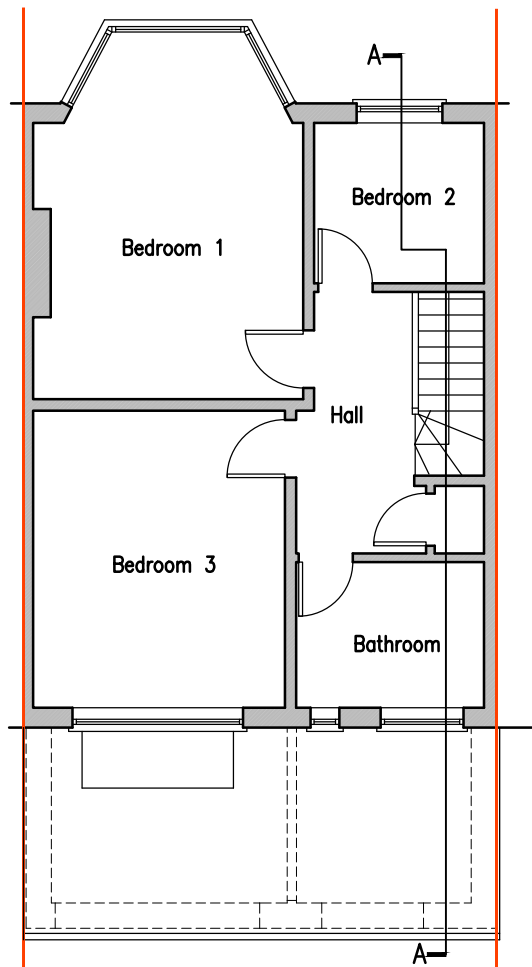

EXISTING FIRST FLOOR PLAN  
Scale 1:100

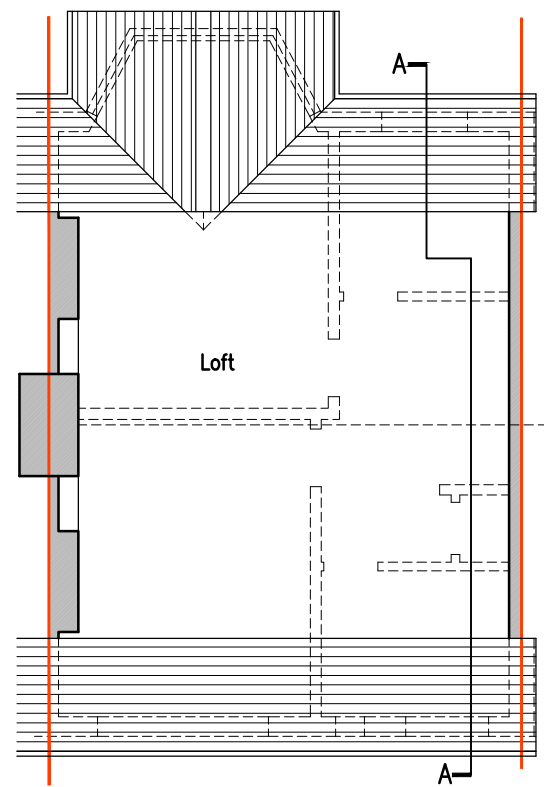

EXISTING ROOF SPACE PLAN  
Scale 1:100

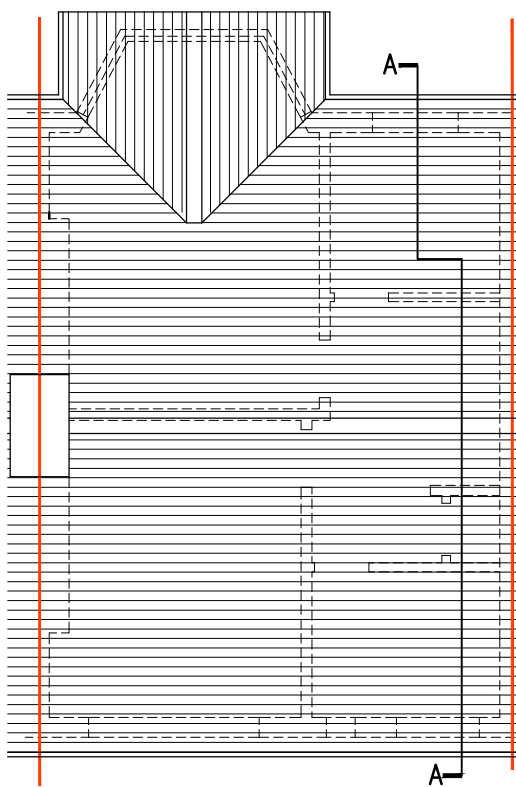

EXISTING ROOF PLAN  
Scale 1:100



LOCATION PLAN

Scale 1:1250

Revisions

**T Joseph Associates Limited**  
Chartered Architect

13 Penshurst Green Bromley Kent BR2 9DG  
T 07968 714896 E info@tjosephassociates.co.uk W www.tjosephassociates.co.uk

Client:  
MR A OBIKWU

Project:  
4 BRENT WAY LONDON N3 1AL  
LOFT CONVERSION WITH REAR DORMER

Title:  
EXISTING PLANS, LOCATION PLAN

Project Ref. 2402	Drawing no: 01	Revision:	Date: JAN 2024
			Scale: 1:1250/100@A3