






EXISTING
FRONT ELEVATION
SCALE 1:50

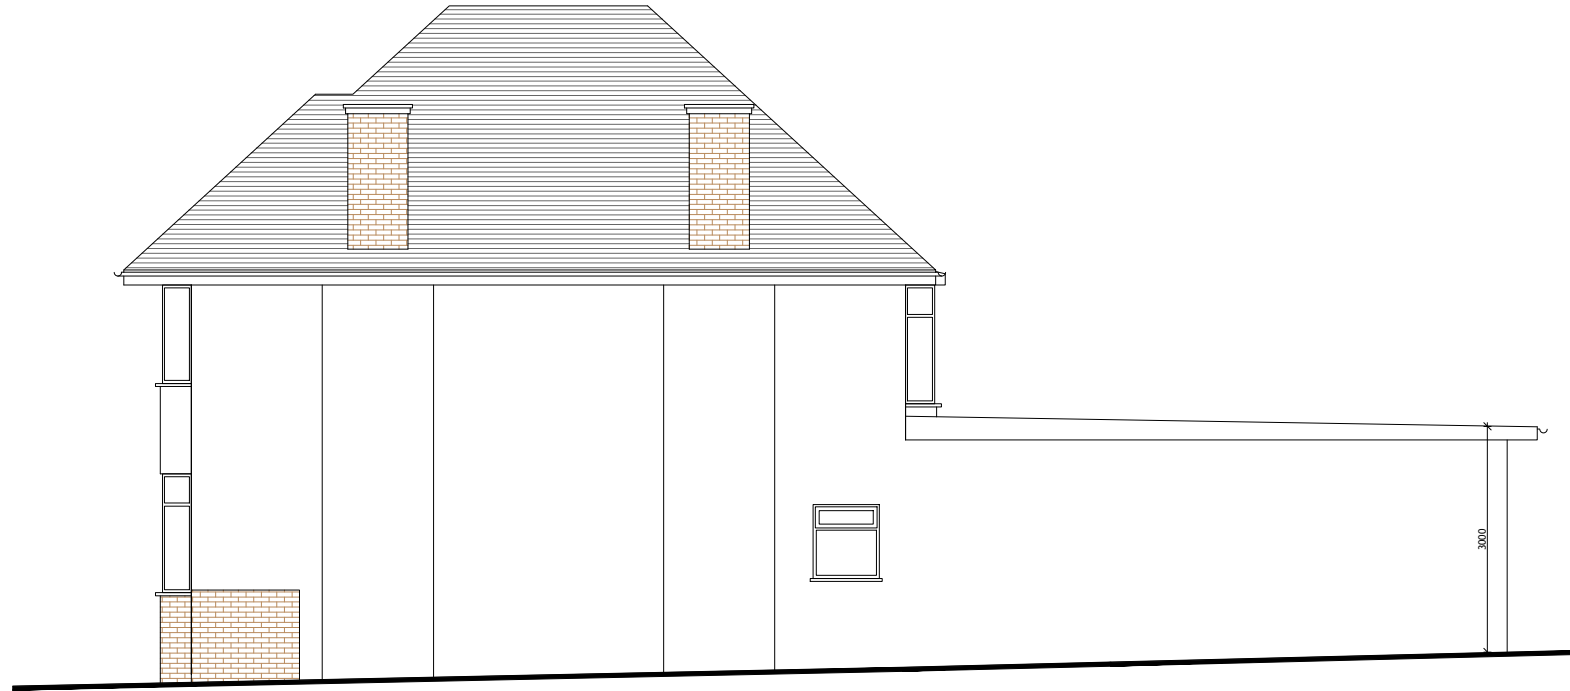


EXISTING
FLANK ELEVATION
SCALE 1:50

 

EXISTING
FLANK ELEVATION
SCALE 1:50

 

EXISTING
REAR ELEVATION
SCALE 1:50

 

NO.	DR.	INFO
	DATE	
	REVISION	
PROJECT		
17, NEWARK WAY		
LONDON		
NW4 4JG		
CLIENT		
MR MARTIN MARCZYK		
17, NEWARK WAY		
LONDON, NW4 4JG		
DRAWING TITLE		
EXISTING		
ELEVATIONS		
SCALE	1:50	1:100
SIZE	A1	A3
JOB NO.	202225	
STAGE	PLANNING	
DWG NO.	202225.P.9301	
REVISION	0	
DATE	10 OCTOBER 2022	
DRAWN	NL	
CHECKED	MM	

COPYRIGHT © LAF Architects Ltd
THIS DRAWING WHICH IS THE PROPERTY
OF LAF Architects Ltd IS THE SUBJECT
OF INTELLECTUAL PROPERTY RIGHTS
INCLUDING COPYRIGHT AND DESIGN RIGHTS
AND SHALL NOT BE REPRODUCED, LOANED,
COPIED OR SUBMITTED TO ANY OTHER PARTY

LAF Architects Ltd
1, MANOR DRIVE, LONDON, N20 0JZ
ph. 020 8361 1619 mob. 078 2583 4596
practice@LAF-Architects.co.uk
LIMITED COMPANY NO 11895527
REGISTERED IN ENGLAND & WALES *****