

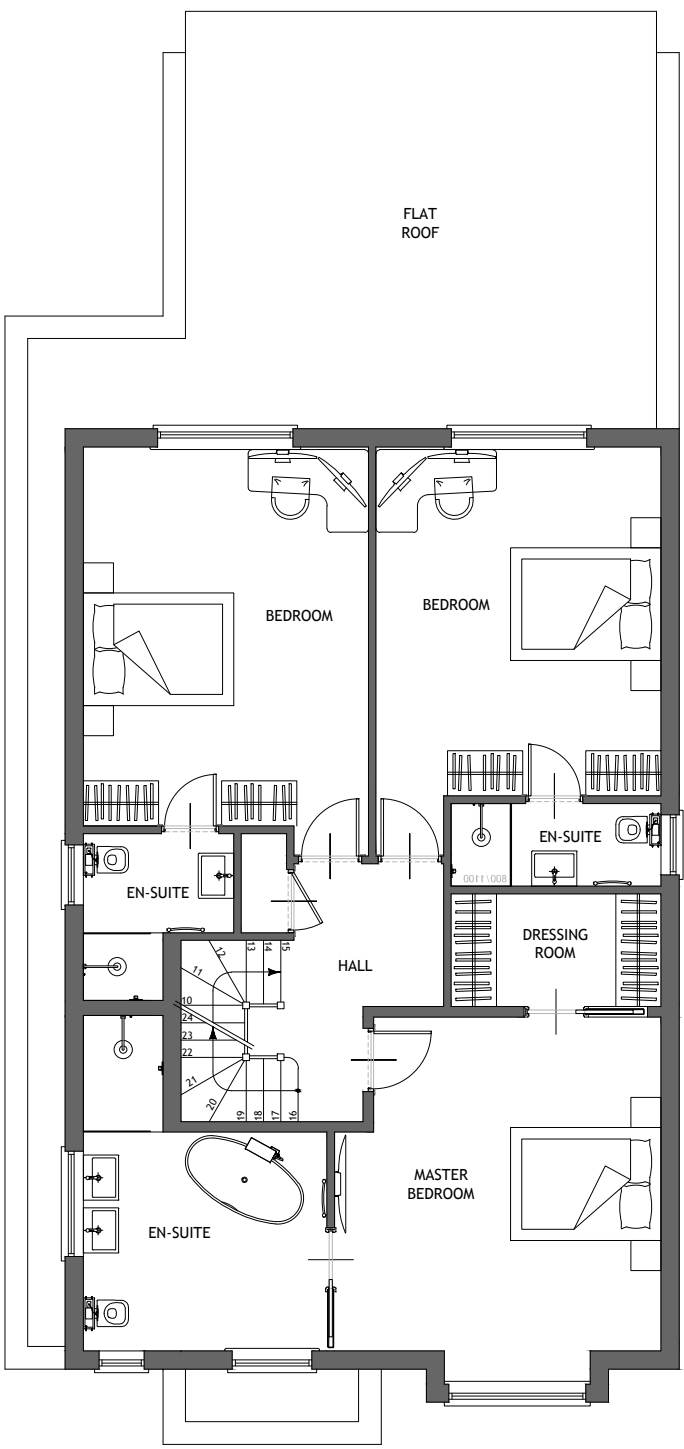
 




**PROPOSED
GROUND FLOOR PLAN**
SCALE 1:50

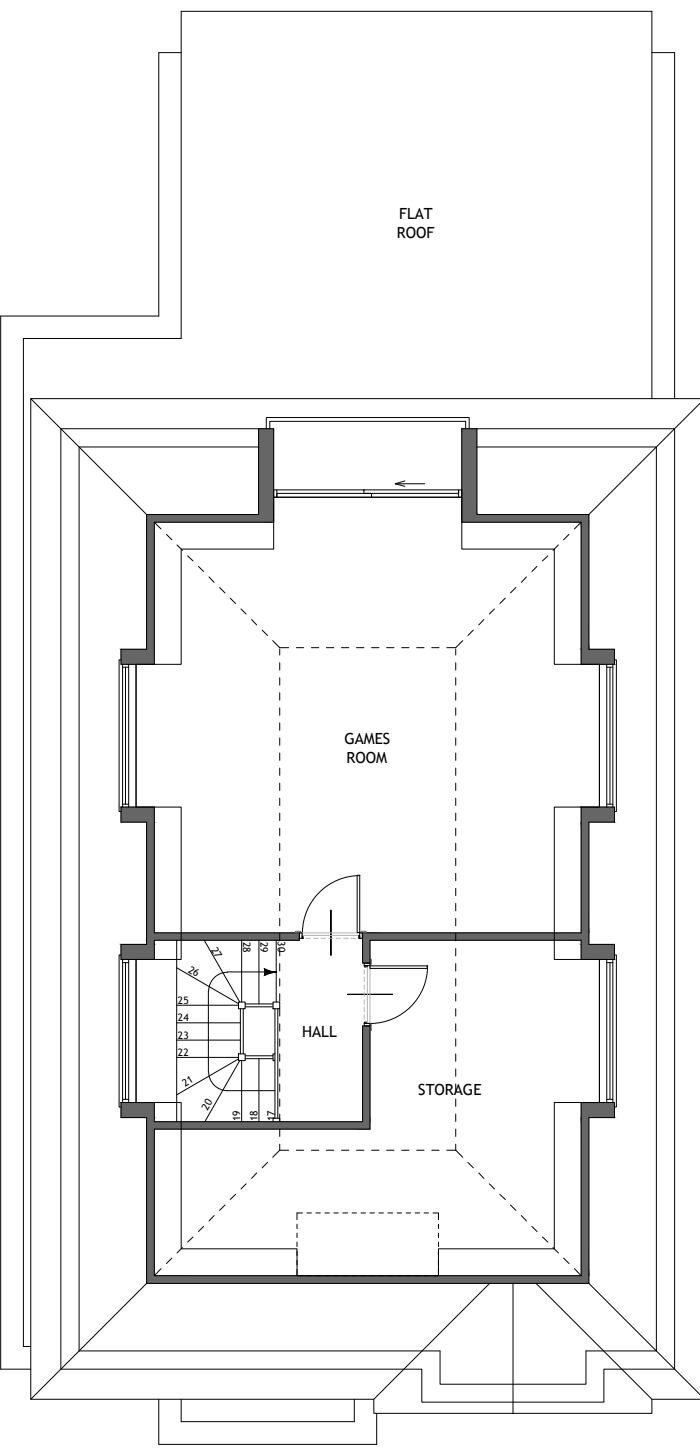


**PROPOSED
FIRST FLOOR PLAN**
SCALE 1:50

 

**PROPOSED
LOFT PLAN**
SCALE 1:50

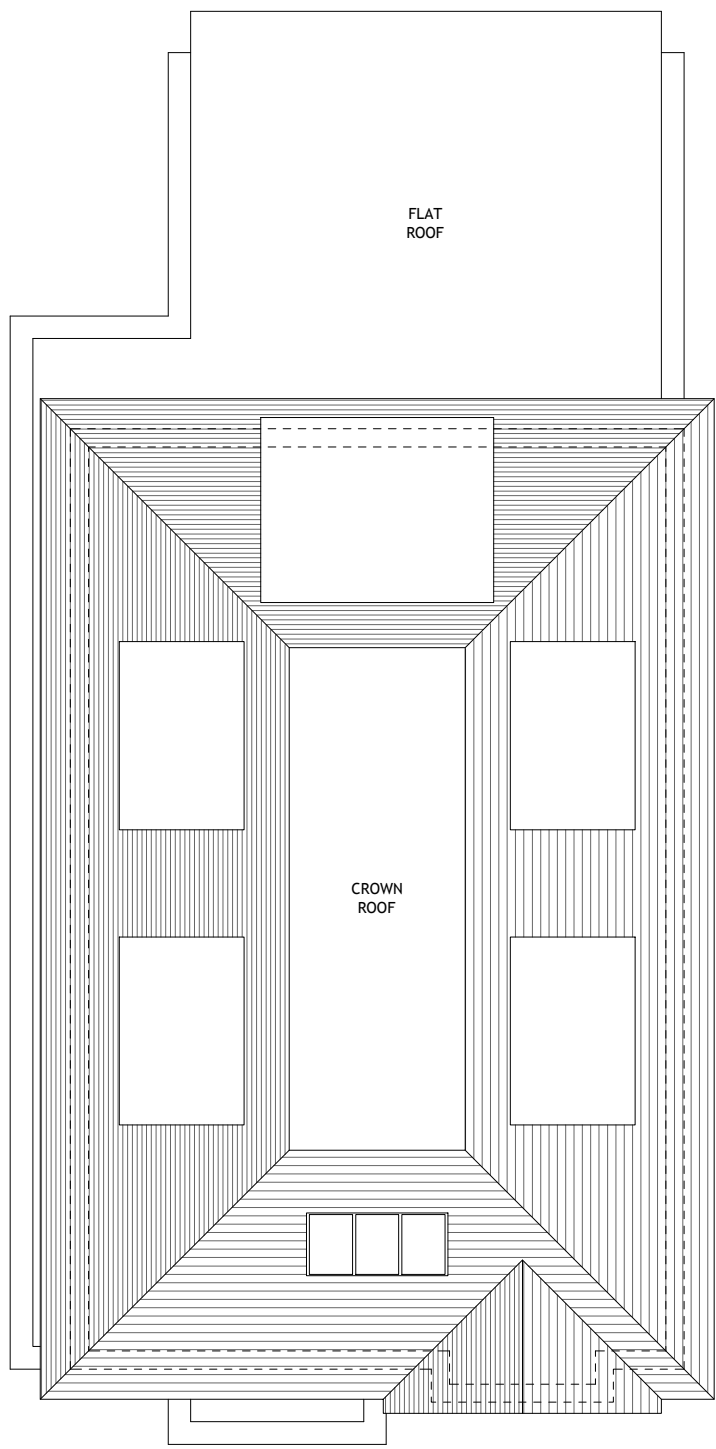 

**PROPOSED
ROOF PLAN**
SCALE 1:50

 

NO.	DR.	INFO
	DATE	
	REVISION	
PROJECT		
17, NEWARK WAY LONDON, NW4 4JG		
CLIENT		
MR MARTIN MARCZYK 17, NEWARK WAY LONDON, NW4 4JG		
DRAWING TITLE		
PROPOSED FLOOR PLANS		
SCALE	1:50	1:100
SIZE	A1	A3
JOB NO.	202225	
STAGE	PLANNING	
DWG NO.	202225.P-9102	
REVISION	0	
DATE	10 OCTOBER 2022	
DRAWN	NL	
CHECKED	MM	

COPYRIGHT © LAF Architects Ltd
 THIS DRAWING WHICH IS THE PROPERTY
 OF LAF Architects Ltd IS THE SUBJECT
 OF INTELLECTUAL PROPERTY RIGHTS
 INCLUDING COPYRIGHT AND DESIGN RIGHTS
 AND SHALL NOT BE REPRODUCED, LOANED,
 COPIED OR SUBMITTED TO ANY OTHER PARTY
LAF Architects Ltd
 1, MANOR DRIVE, LONDON, N20 0JZ
 ph. 020 8361 1619 mob. 078 2583 4596
 practice@LAF-Architects.co.uk
 LIMITED COMPANY NO 11895527
 REGISTERED IN ENGLAND & WALES