

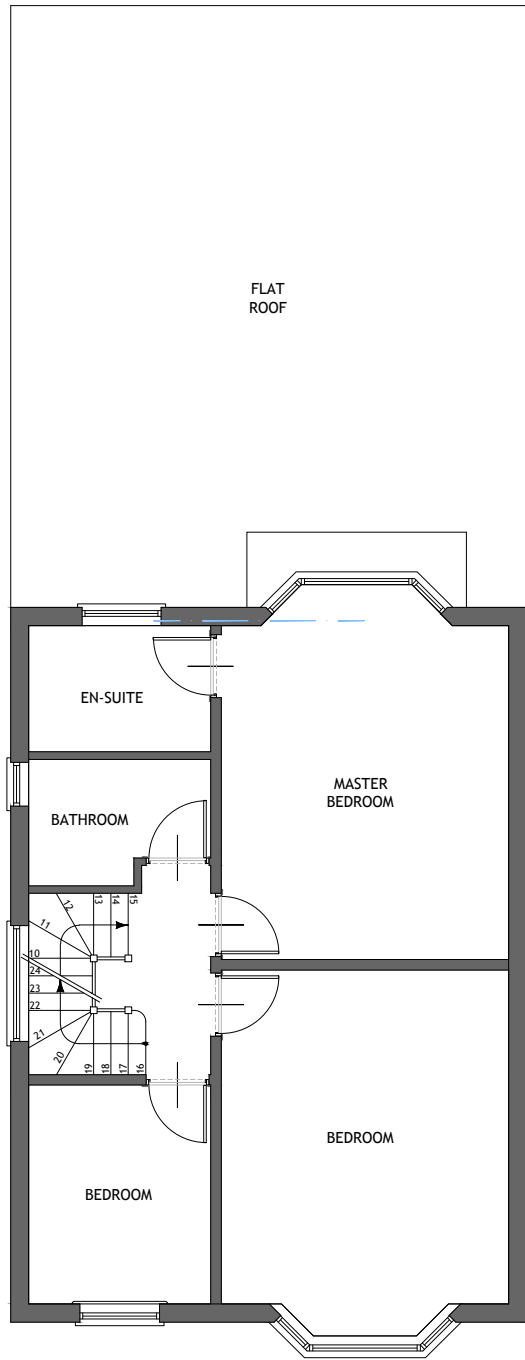
 




**EXISTING
GROUND FLOOR PLAN**
SCALE 1:50

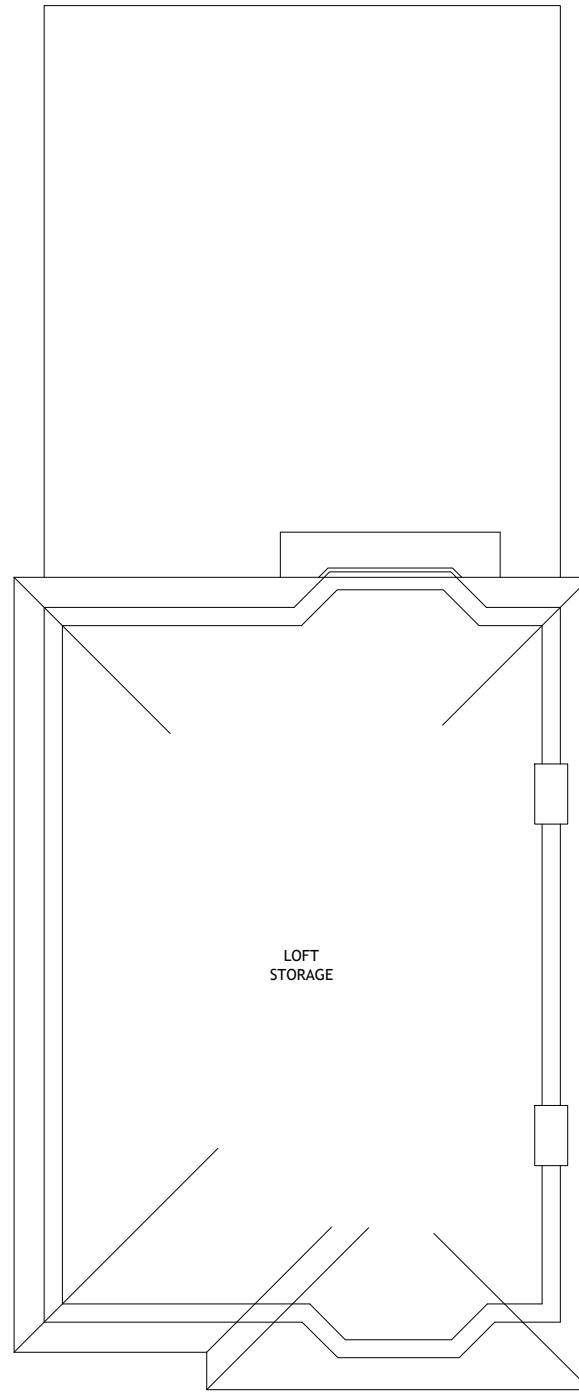


**EXISTING
FIRST FLOOR PLAN**
SCALE 1:50

 

**EXISTING
LOFT PLAN**
SCALE 1:50

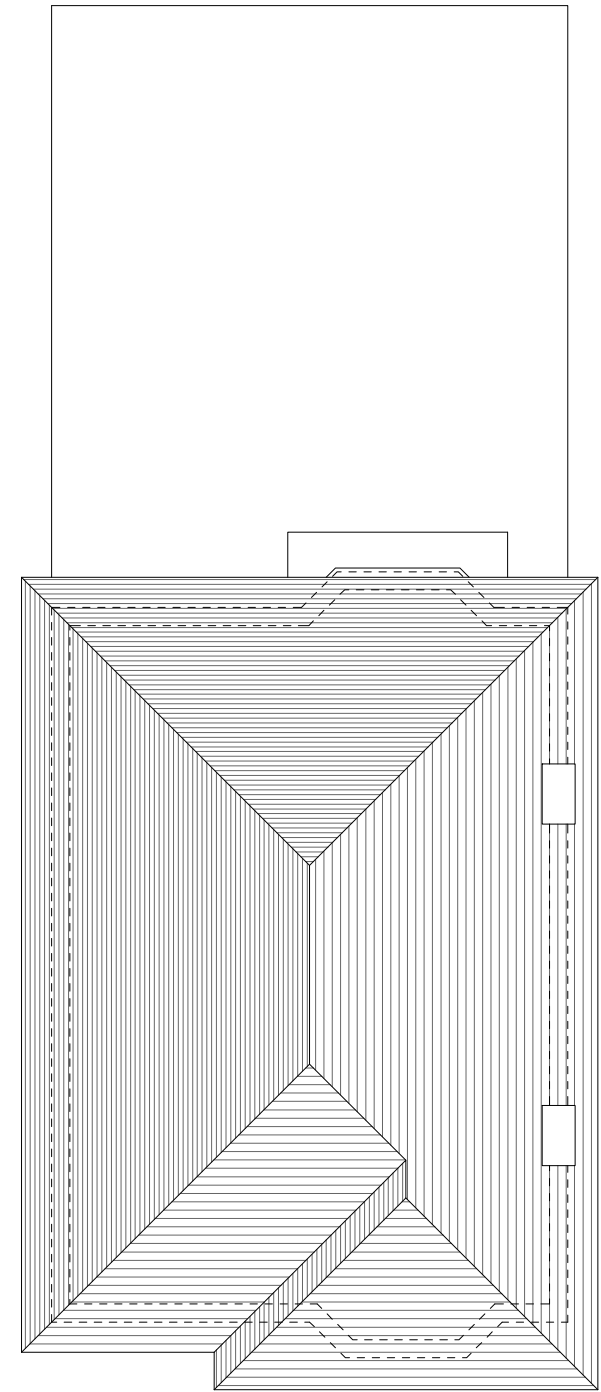 

**EXISTING
ROOF PLAN**
SCALE 1:50

 

NO. DR. INFO
DATE

REVISION

PROJECT

17, NEWARK WAY
LONDON
NW4 4JG

CLIENT

MR MARTIN MARCZYK
17, NEWARK WAY
LONDON, NW4 4JG

DRAWING TITLE

EXISTING
FLOOR PLANS

SCALE 1:50 1:100

SIZE A1 A3

JOB NO. 202225

STAGE PLANNING

DWG NO. 202225.P-9101

REVISION 0

DATE 10 OCTOBER 2022

DRAWN NL

CHECKED MM

COPYRIGHT © LAF Architects Ltd
THIS DRAWING WHICH IS THE PROPERTY
OF LAF Architects Ltd IS THE SUBJECT
OF INTELLECTUAL PROPERTY RIGHTS
INCLUDING COPYRIGHT AND DESIGN RIGHTS
AND SHALL NOT BE REPRODUCED, LOANED,
COPIED OR SUBMITTED TO ANY OTHER PARTY

LAF Architects Ltd
1, MANOR DRIVE · LONDON · N20 0JZ
ph. 020 8361 1619 · mob. 078 2583 4596
practice@laf-architects.co.uk
LIMITED COMPANY NO 11895527
REGISTERED IN ENGLAND & WALES *****