


STREET SCENE

SECTION (TYPICAL)

MATERIALS		
①	IBSTOCK IVANHOE WITH BUCKET HANDLE MORTAR JOINT	
②	PLAIN TILE-MARLEY PLAIN TILE OLD ENGLISH DARK RED	
③	WHITE UPVC TIMBER STYLE WINDOWS	
④	BLACK COMPOSITE FRONT DOOR	
⑤	PORTLAND STONE BAND	
⑥	UPVC SOFFITS /FASCIAS/ DOWNPIPES	

KEY	
	INDICATES DOWNWARD SLOPE
	DATUM

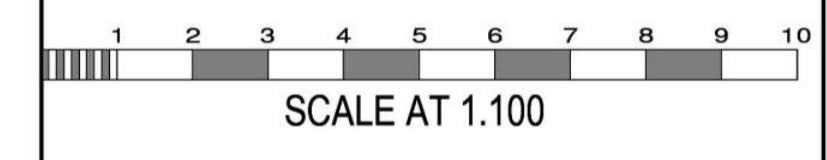

No.	Date	By	Contents
Revisions			

Site Address
**5 LAWRENCE GARDENS
 LONDON
 NW7 4JU**


Job Title
**DEMOLITION OF EXISTING HOUSE
 AND ERECTION OF 2 SEMI-DETACHED
 HOUSES**

Drawing Title
**CONDITIONS 3(MATERIALS)
 4 (LEVELS)**

Scale: 1.100@a1 Date: 04/23 Drawn By: AJC

Alan Cox
 associates
 Architectural & Planning Consultants
 TEL: 020 - 8440 - 7777
 www.coxassociates.co.uk

Proj. No. 524723-10 Rev.

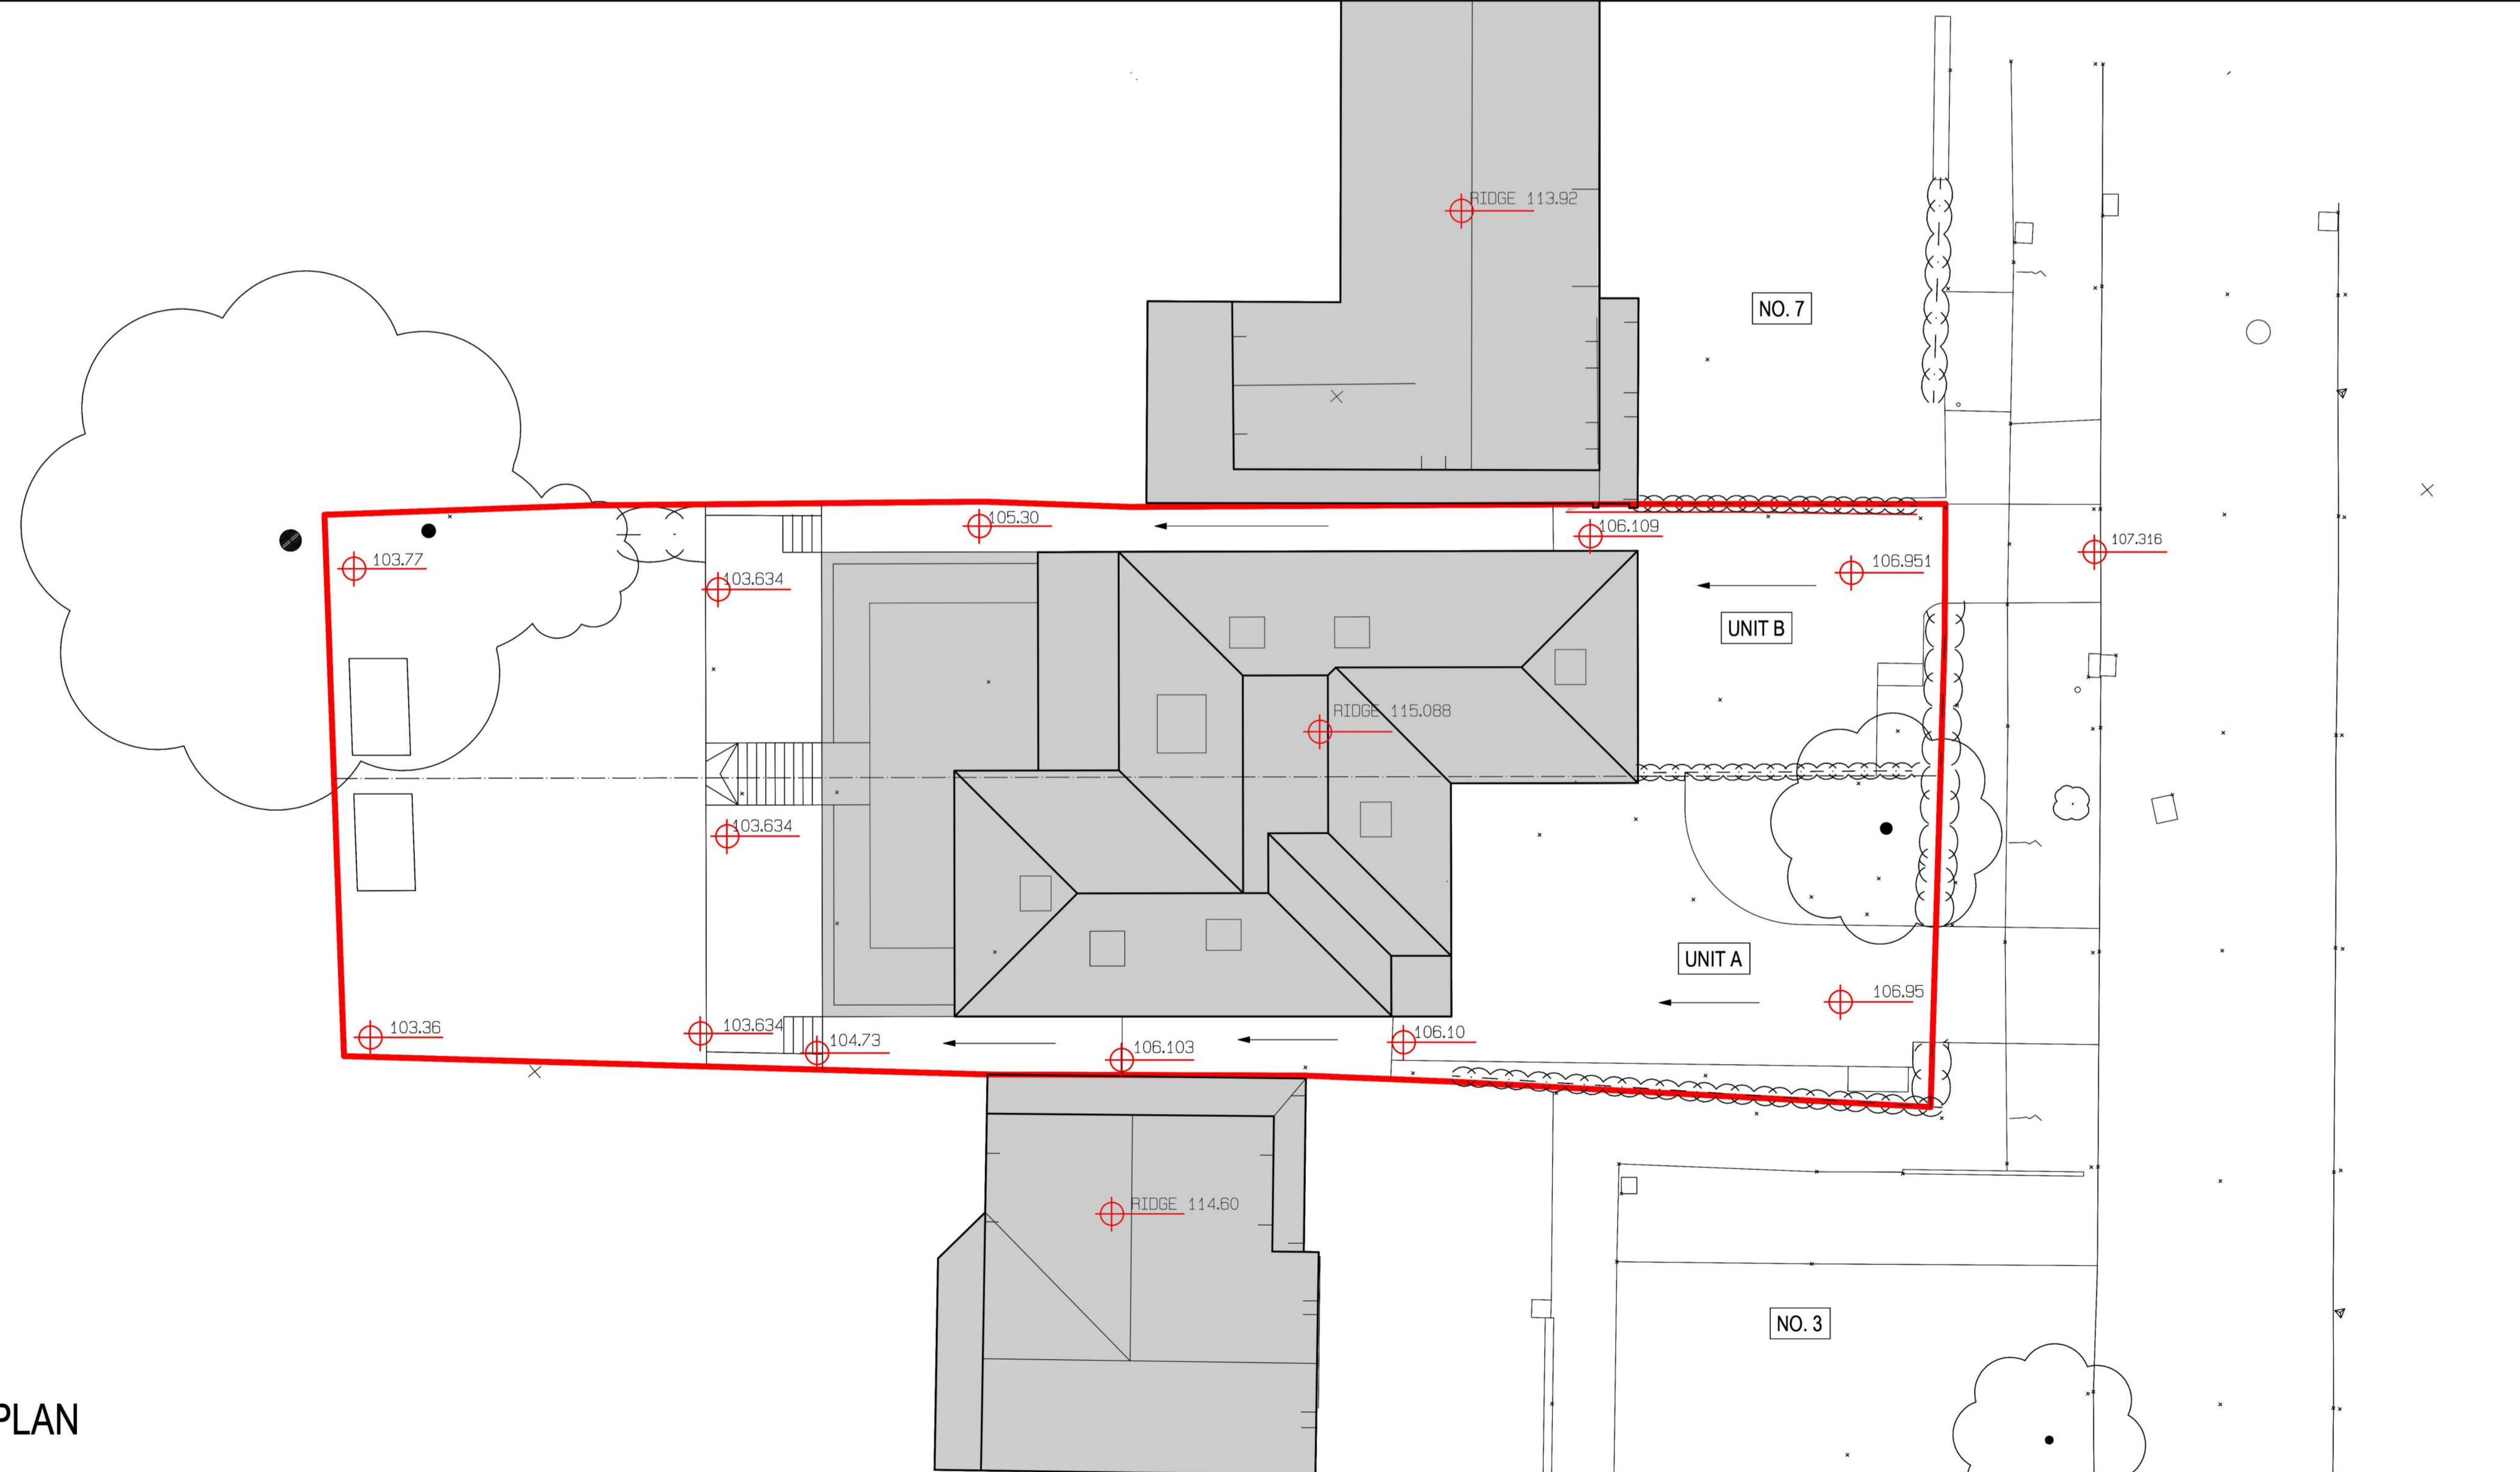

SITE PLAN