


NO 64

NO 62

Notes:

- 1) This Drawing as not for construction
- 2) Dimensions are not to be scaled for constructions
- 3) All dimensions are to be checked on site
- 4) All dimensions are in millimeters

NO 60

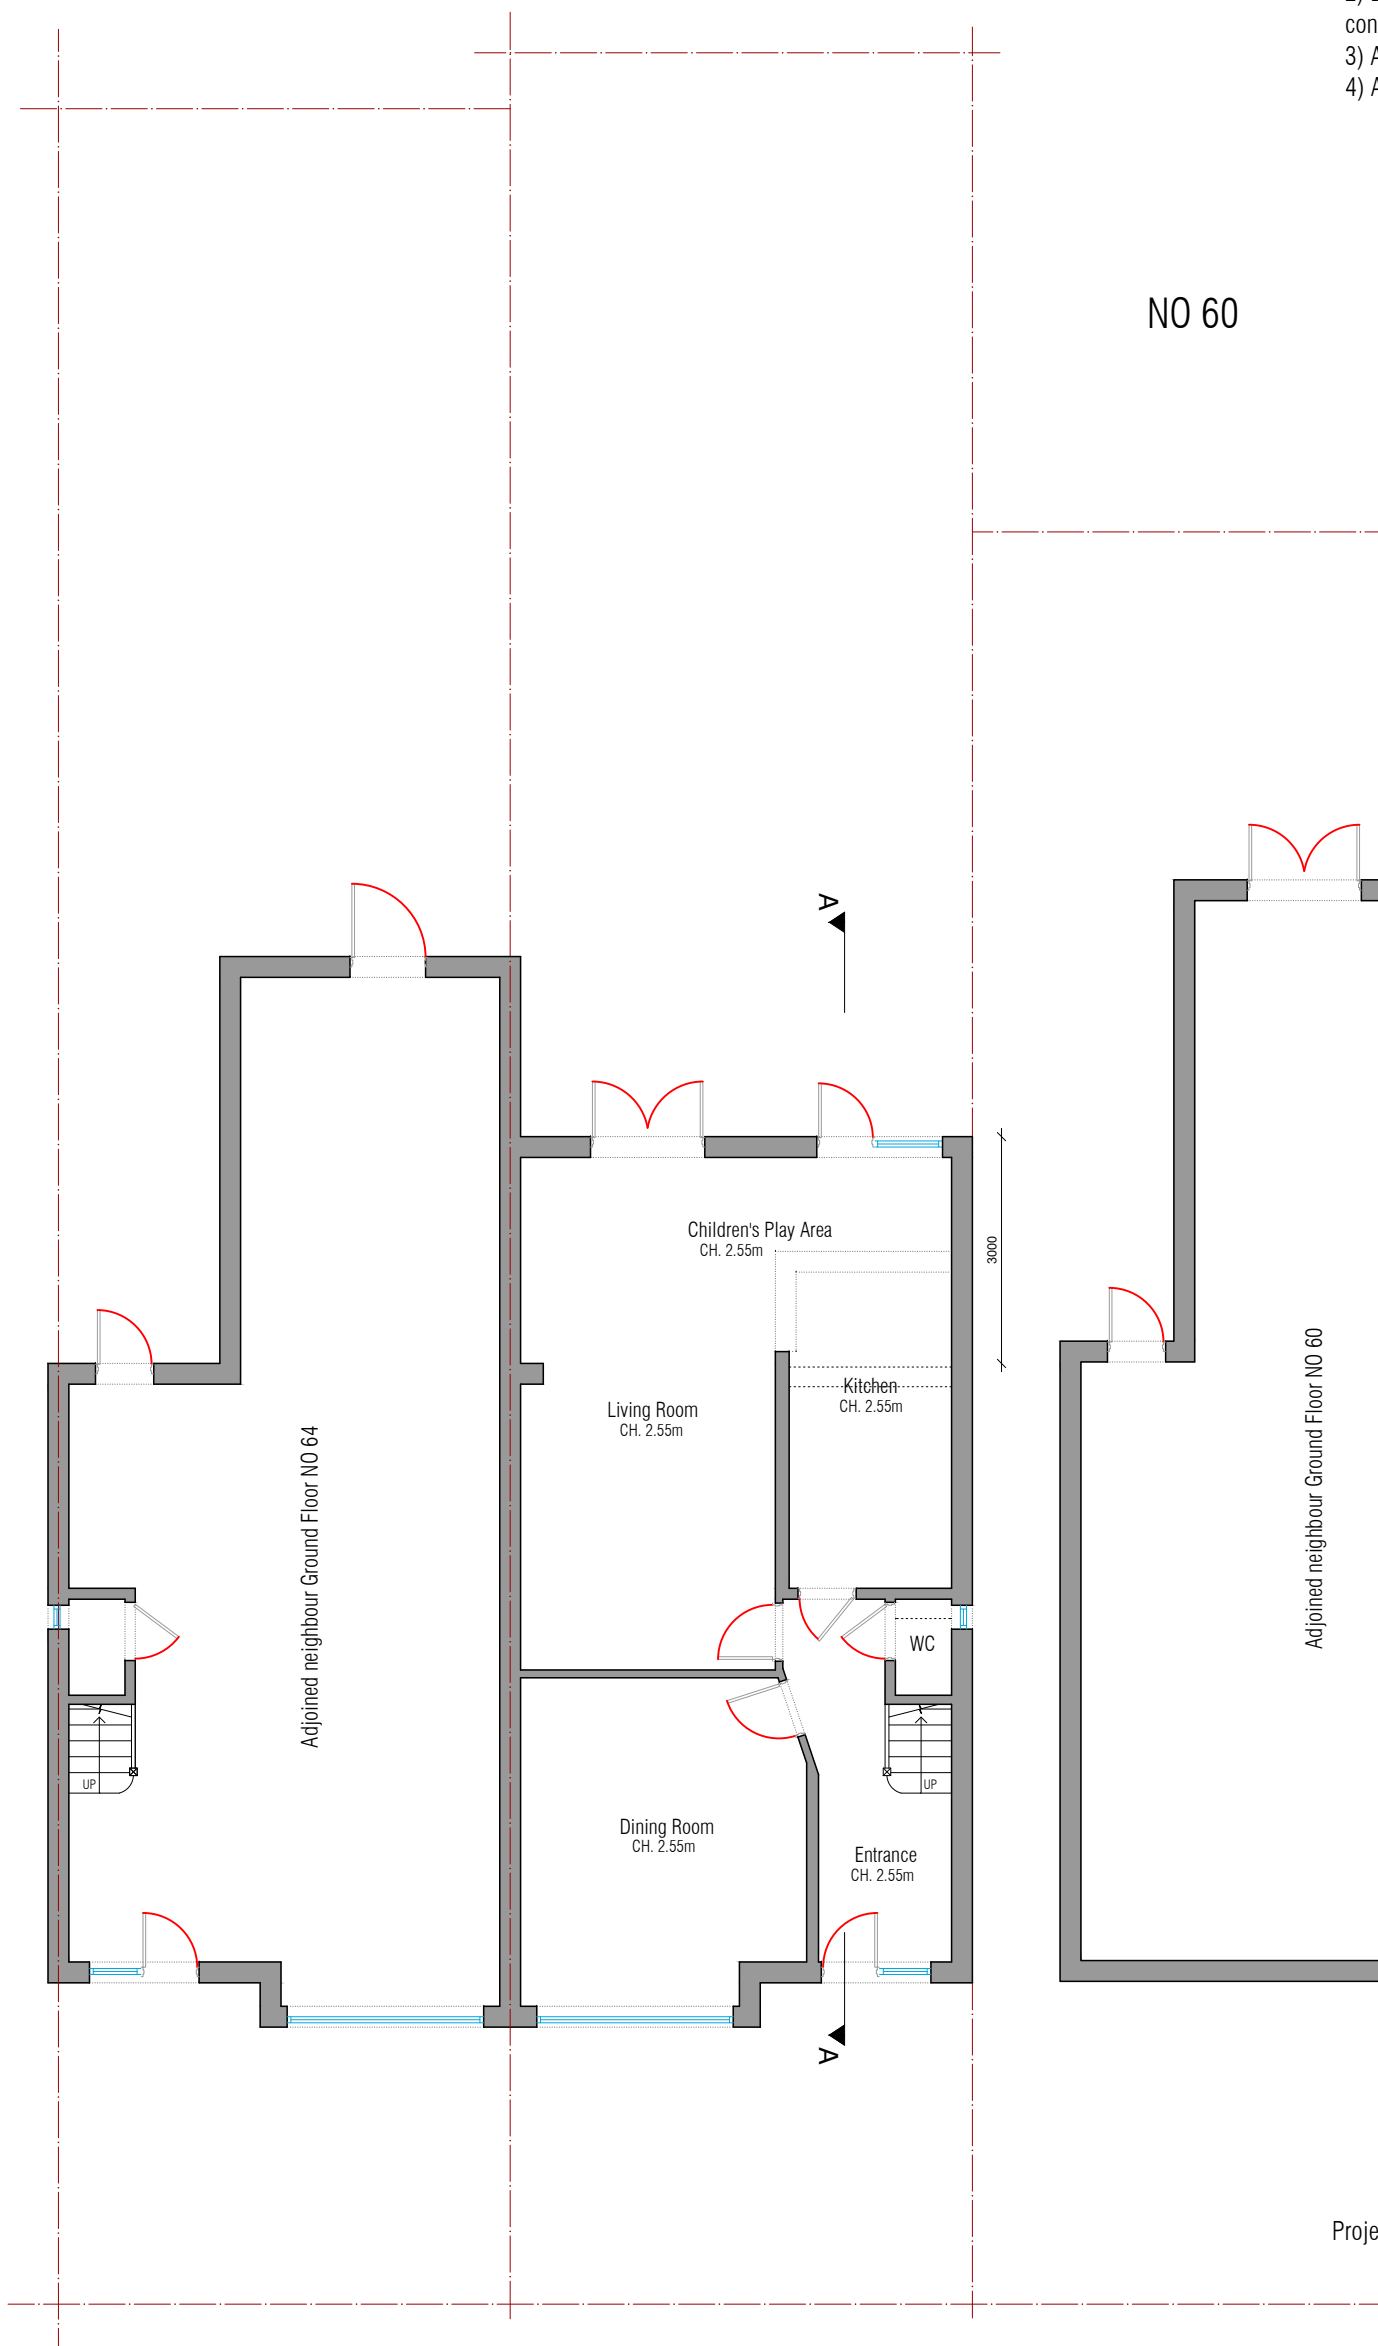

Ground Floor

Project: 62 Alexandra Road NW4 2RY

Proposed Ground Floor

Scale: 1:100@A3 Feb 2024


2RY.62.PRO.001



Scale Bar 1:100

Architectural Drawings & Applications by Samuel
 * samuel.35@outlook.com
 * 07845 048130

- Notes:
- 1) This Drawing as not for construction
 - 2) Dimensions are not to be scaled for constructions
 - 3) All dimensions are to be checked on site
 - 4) All dimensions are in millimeters

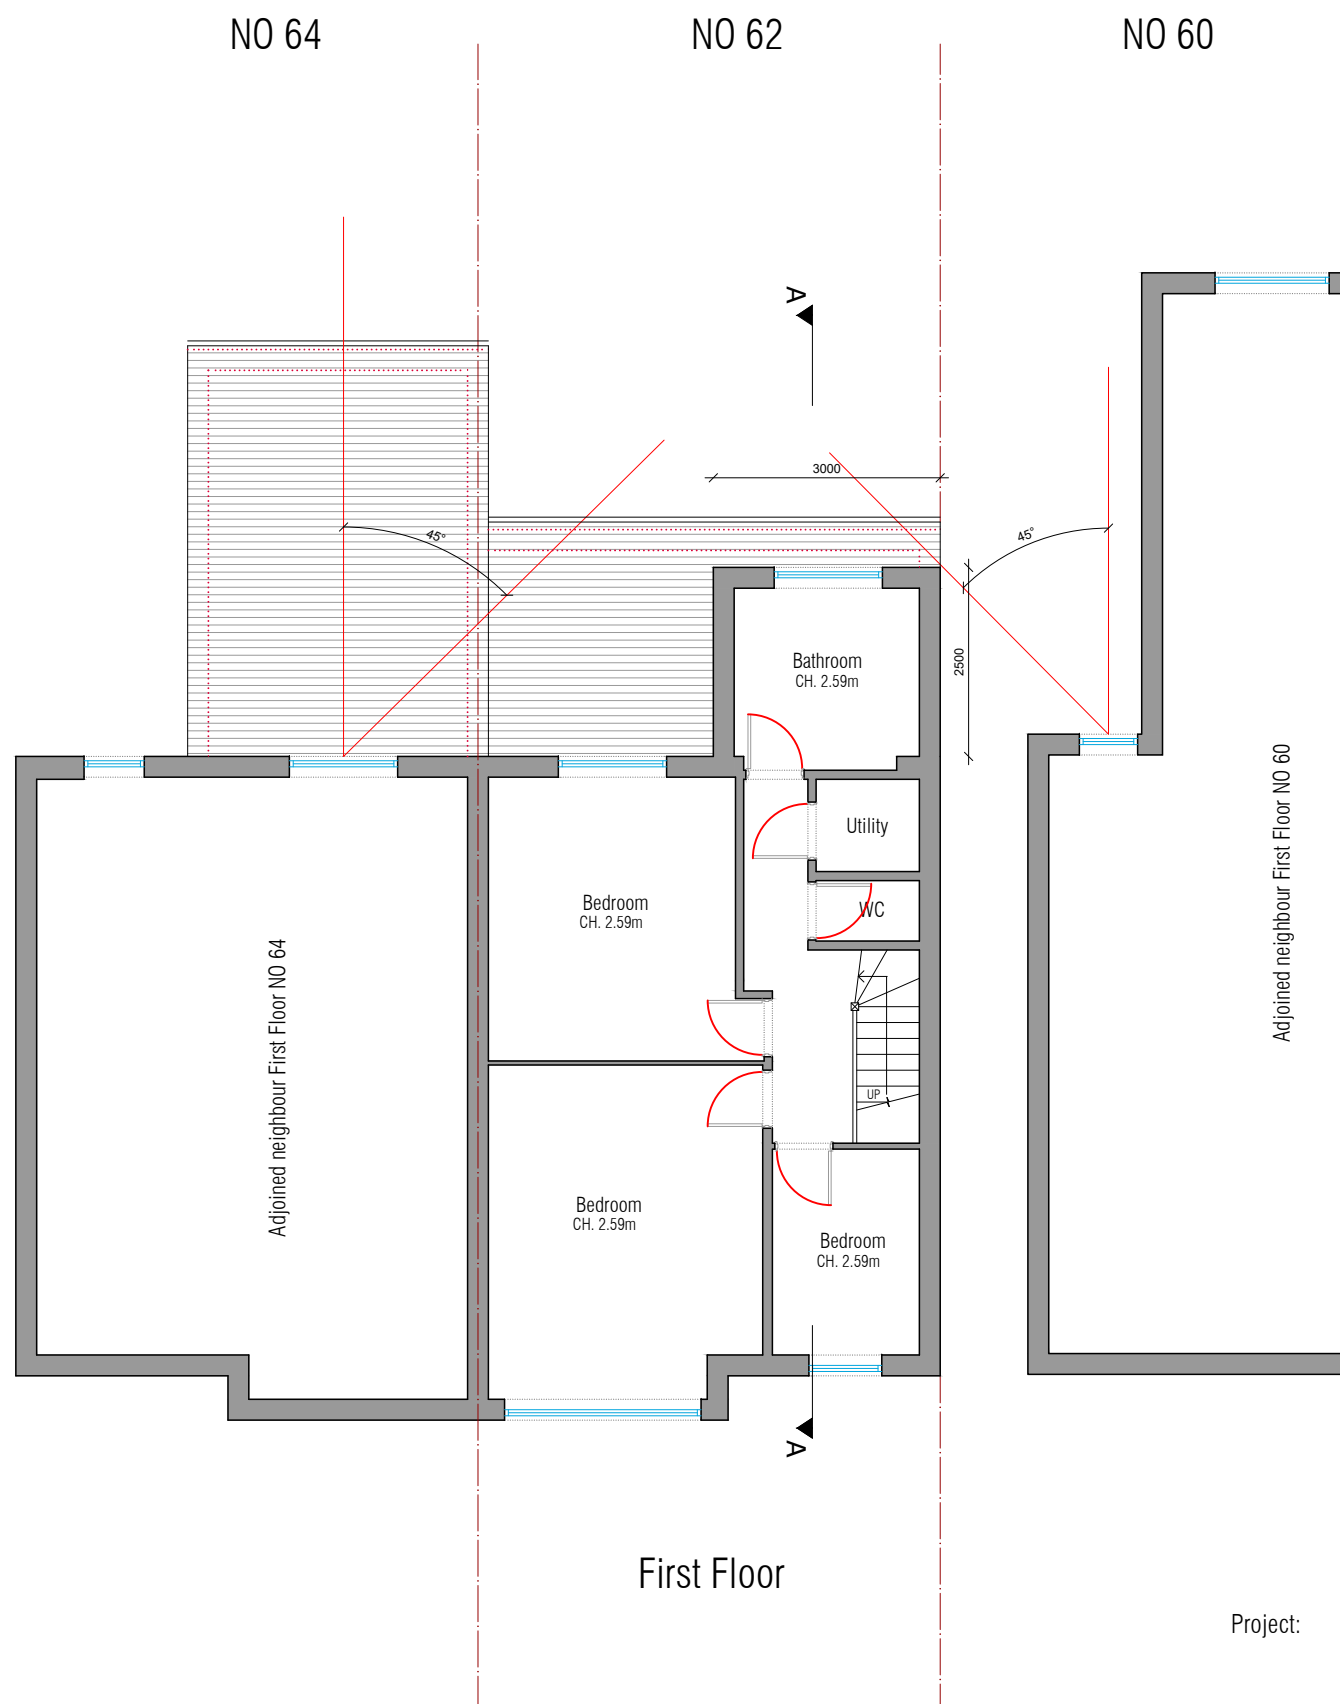

First Floor

Project: 62 Alexandra Road NW4 2RY

Proposed First Floor

Scale: 1:100@A3 Feb 2024


2RY.62.PRO.002



Architectural Drawings & Applications by Samuel
 * samuel.35@outlook.com
 * 07845 048130

Notes:

- 1) This Drawing as not for construction
- 2) Dimensions are not to be scaled for constructions
- 3) All dimensions are to be checked on site
- 4) All dimensions are in millimeters

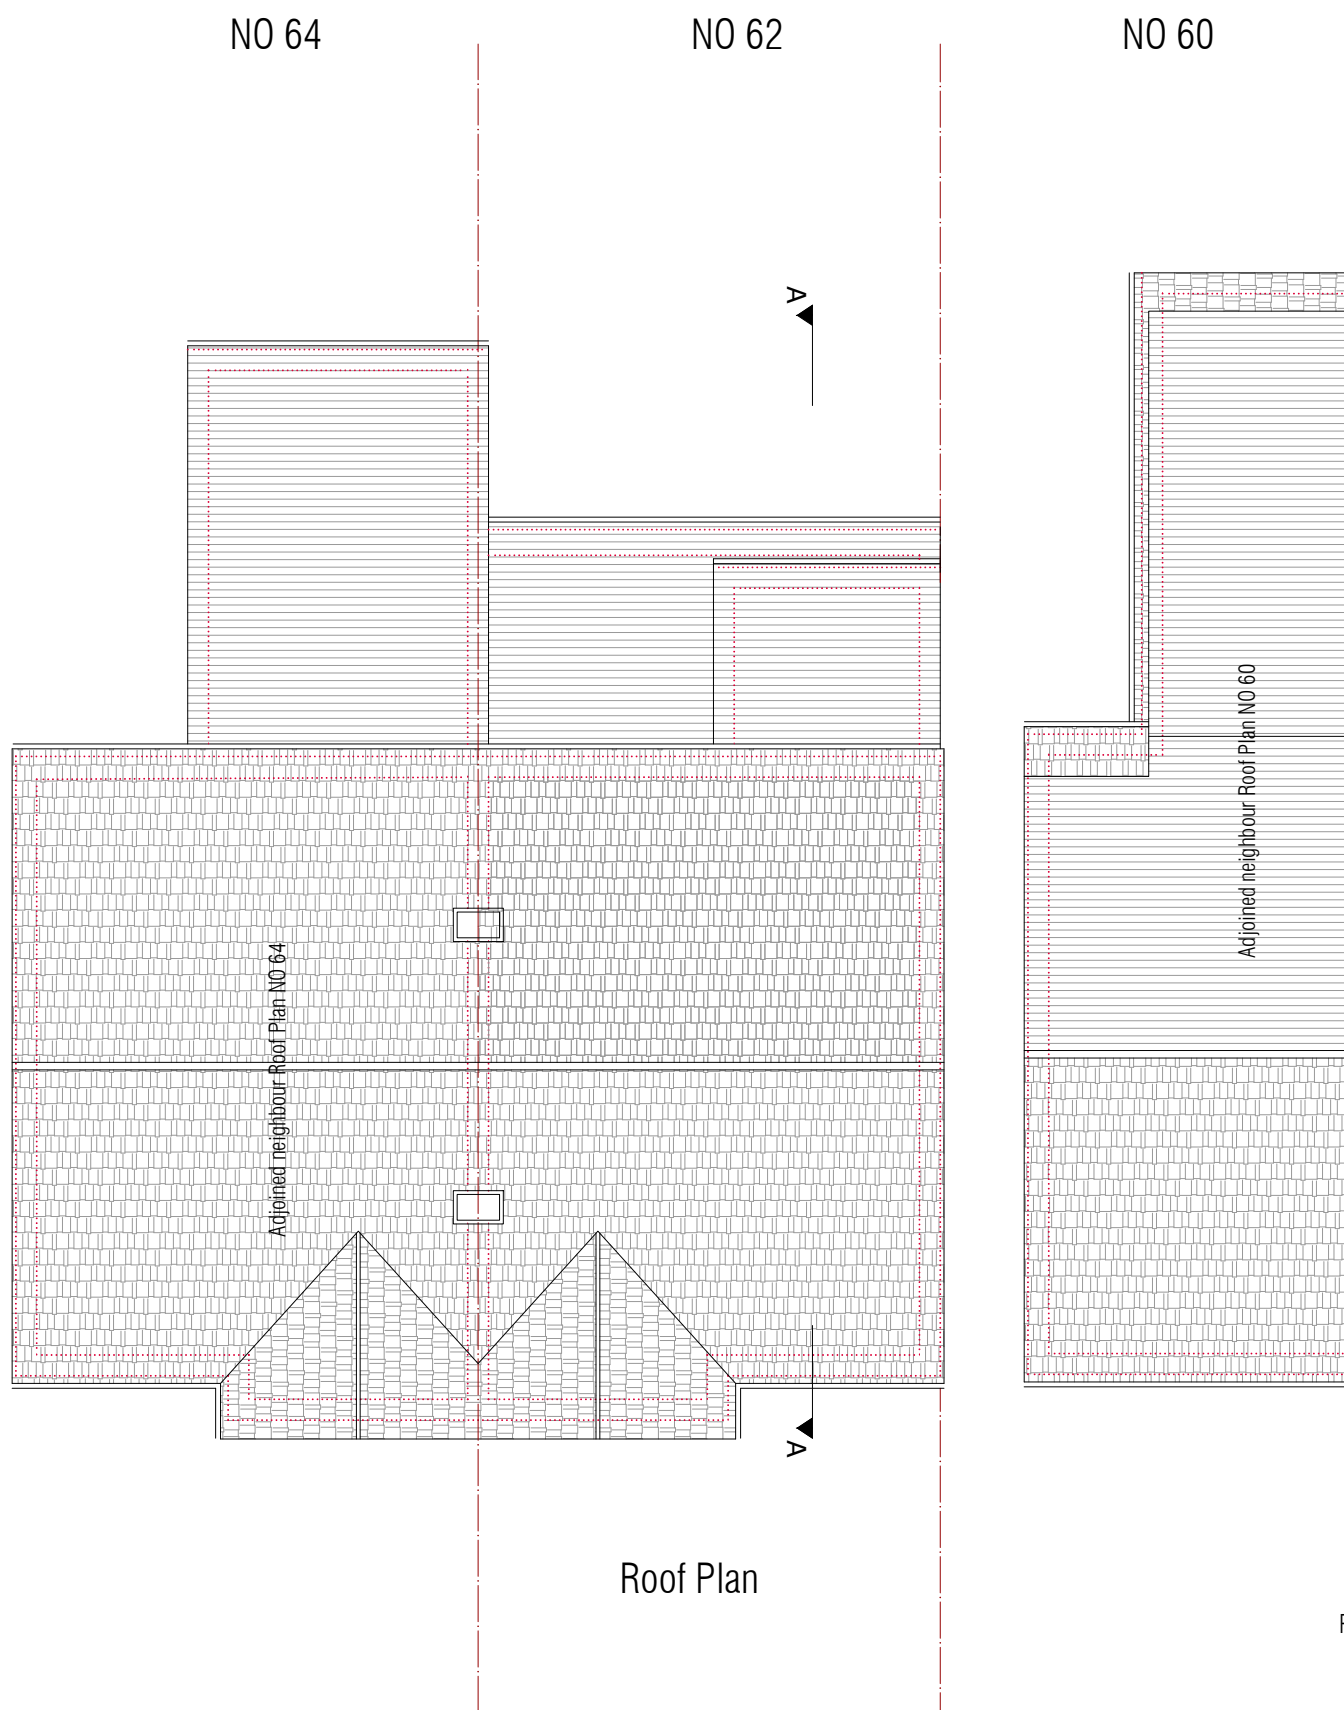

Project: 62 Alexandra Road NW4 2RY

Proposed Roof Plan

Scale: 1:100@A3 Feb 2024

2RY.62.PRO.003



Scale Bar 1:100

Architectural Drawings & Applications by Samuel

* samuel.35@outlook.com

* 07845 048130

- Notes:
- 1) This Drawing as not for construction
 - 2) Dimensions are not to be scaled for constructions
 - 3) All dimensions are to be checked on site
 - 4) All dimensions are in millimeters

NO 64 NO 62 NO 60

8.24 Loft Ceiling Height
 5.54 Loft Floor
 5.39m First Floor Ceiling Height
 2.80m First Floor
 2.55m Ground Floor Ceiling Height
 0.00m Ground Floor



Front Elevation

NO 60 NO 62 NO 64

8.24 Loft Ceiling Height
 5.54 Loft Floor
 5.39m First Floor Ceiling Height
 2.80m First Floor
 2.55m Ground Floor Ceiling Height
 0.00m Ground Floor




Rear Elevation

0 5m
 Scale Bar 1:100

Project: 62 Alexandra Road NW4 2RY
 Proposed Front & Rear Elevation
 Scale: 1:100@A3 Feb 2024
 2RY.62.PRO.005

Architectural Drawings & Applications by Samuel
 * samuel.35@outlook.com
 * 07845 048130

- Notes:
- 1) This Drawing as not for construction
 - 2) Dimensions are not to be scaled for constructions
 - 3) All dimensions are to be checked on site
 - 4) All dimensions are in millimeters

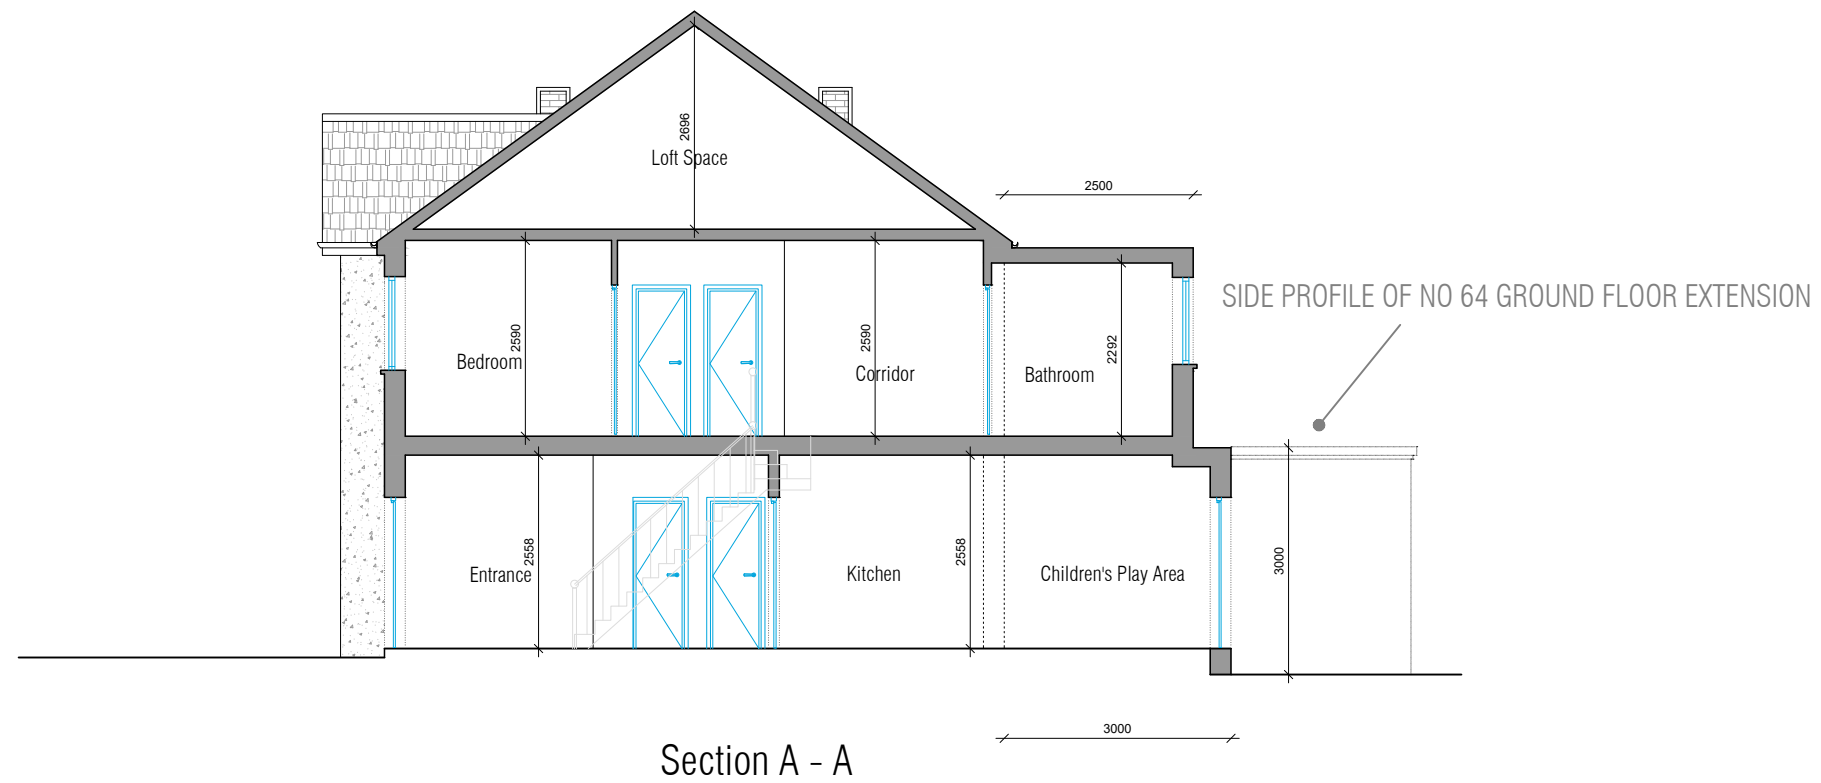

Project: 62 Alexandra Road NW4 2RY

Proposed Section A - A

Scale: 1:100@A3 Feb 2024

2RY.62.PRO.004



Architectural Drawings & Applications by Samuel
 * samuel.35@outlook.com
 * 07845 048130