

NO 64


NO 62

Notes:

- 1) This Drawing as not for construction
- 2) Dimensions are not to be scaled for constructions
- 3) All dimensions are to be checked on site
- 4) All dimensions are in millimeters

NO 60

Original Rear Garden:
100.92 Sqm.

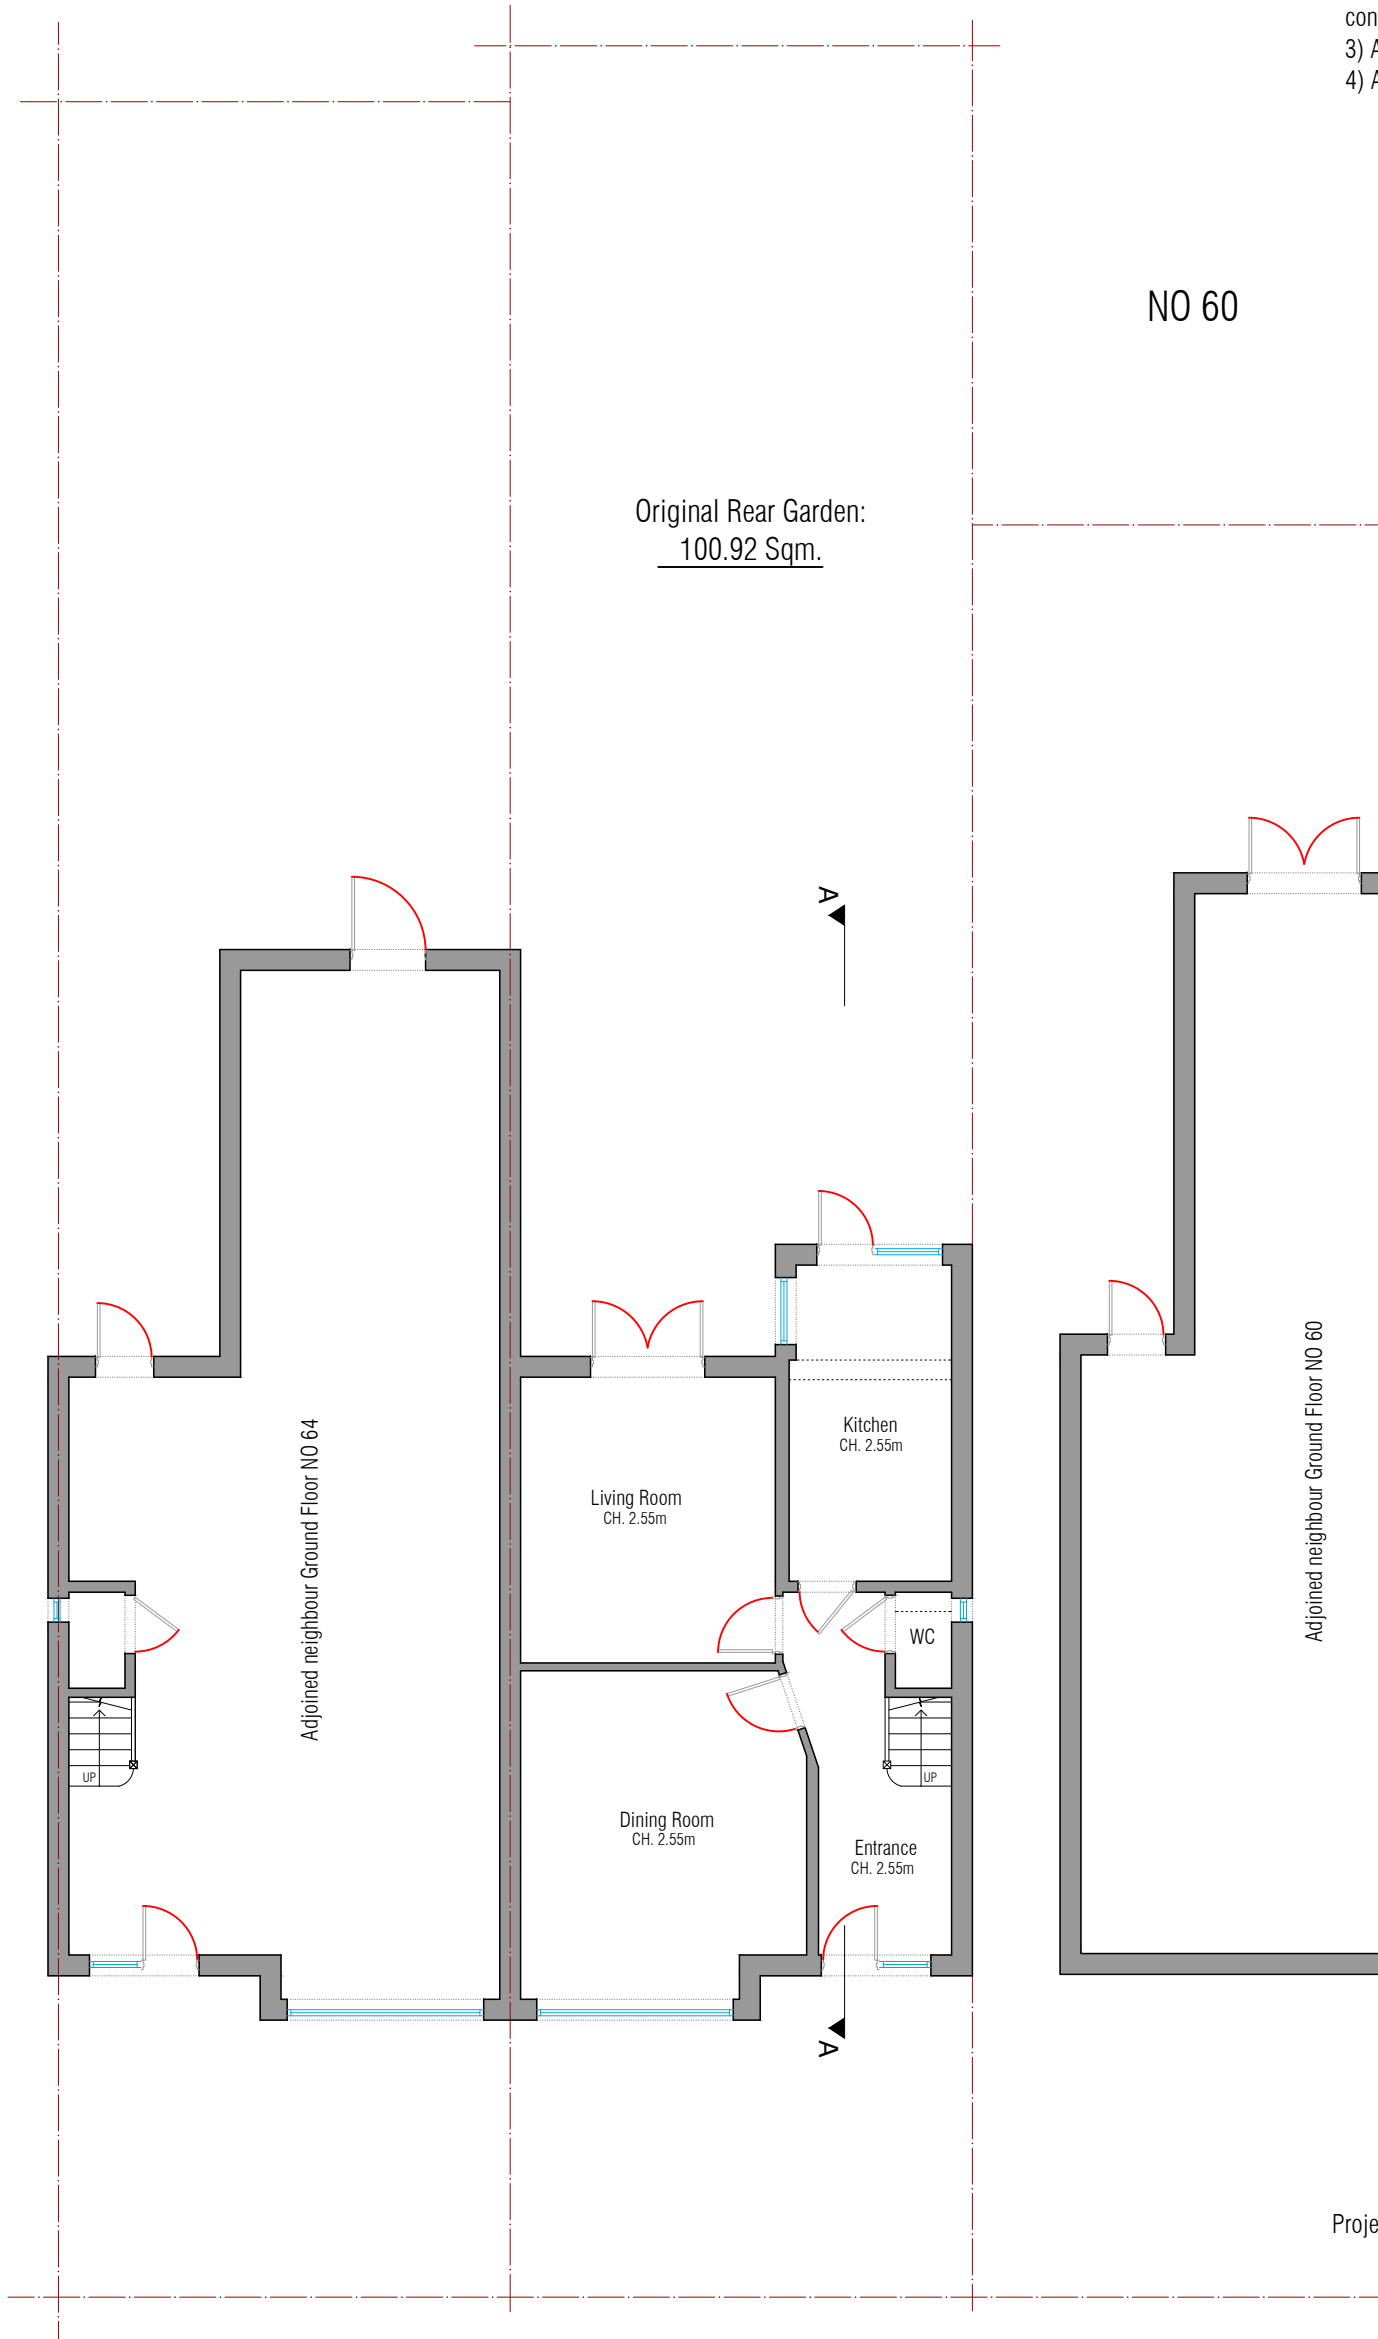

Adjoined neighbour Ground Floor NO 64

Adjoined neighbour Ground Floor NO 60

Project: 62 Alexandra Road NW4 2RY

Existing Ground Floor

Ground Floor

Scale: 1:100@A3 Feb 2024

2RY.62.EX.001




Scale Bar 1:100

Architectural Drawings & Applications by Samuel
 * samuel.35@outlook.com
 * 07845 048130

Notes:

- 1) This Drawing as not for construction
- 2) Dimensions are not to be scaled for constructions
- 3) All dimensions are to be checked on site
- 4) All dimensions are in millimeters

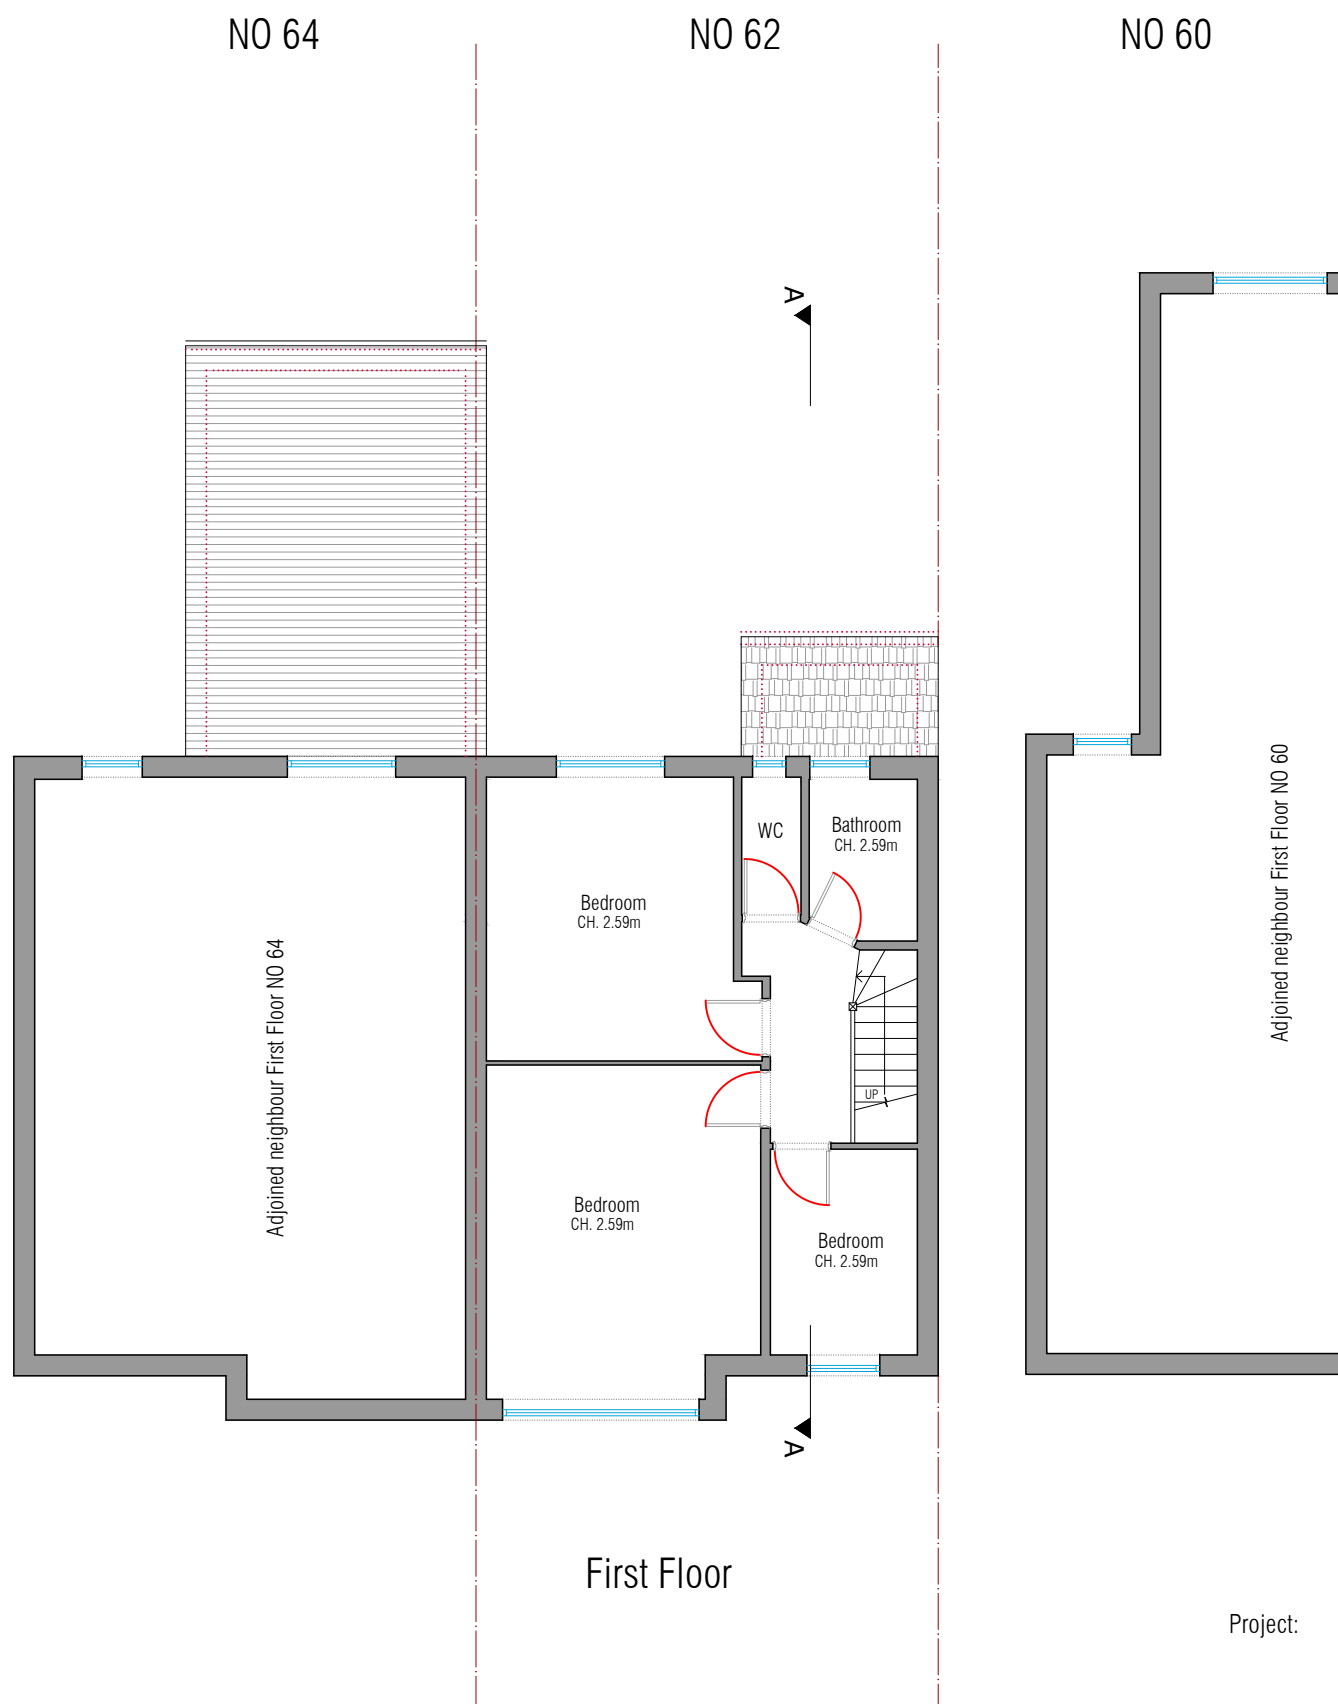

Project: 62 Alexandra Road NW4 2RY

Existing First Floor

Scale: 1:100@A3 Feb 2024


2RY.62.EX.002



Scale Bar 1:100

Architectural Drawings & Applications by Samuel
* samuel.35@outlook.com
* 07845 048130

- Notes:
- 1) This Drawing as not for construction
 - 2) Dimensions are not to be scaled for constructions
 - 3) All dimensions are to be checked on site
 - 4) All dimensions are in millimeters

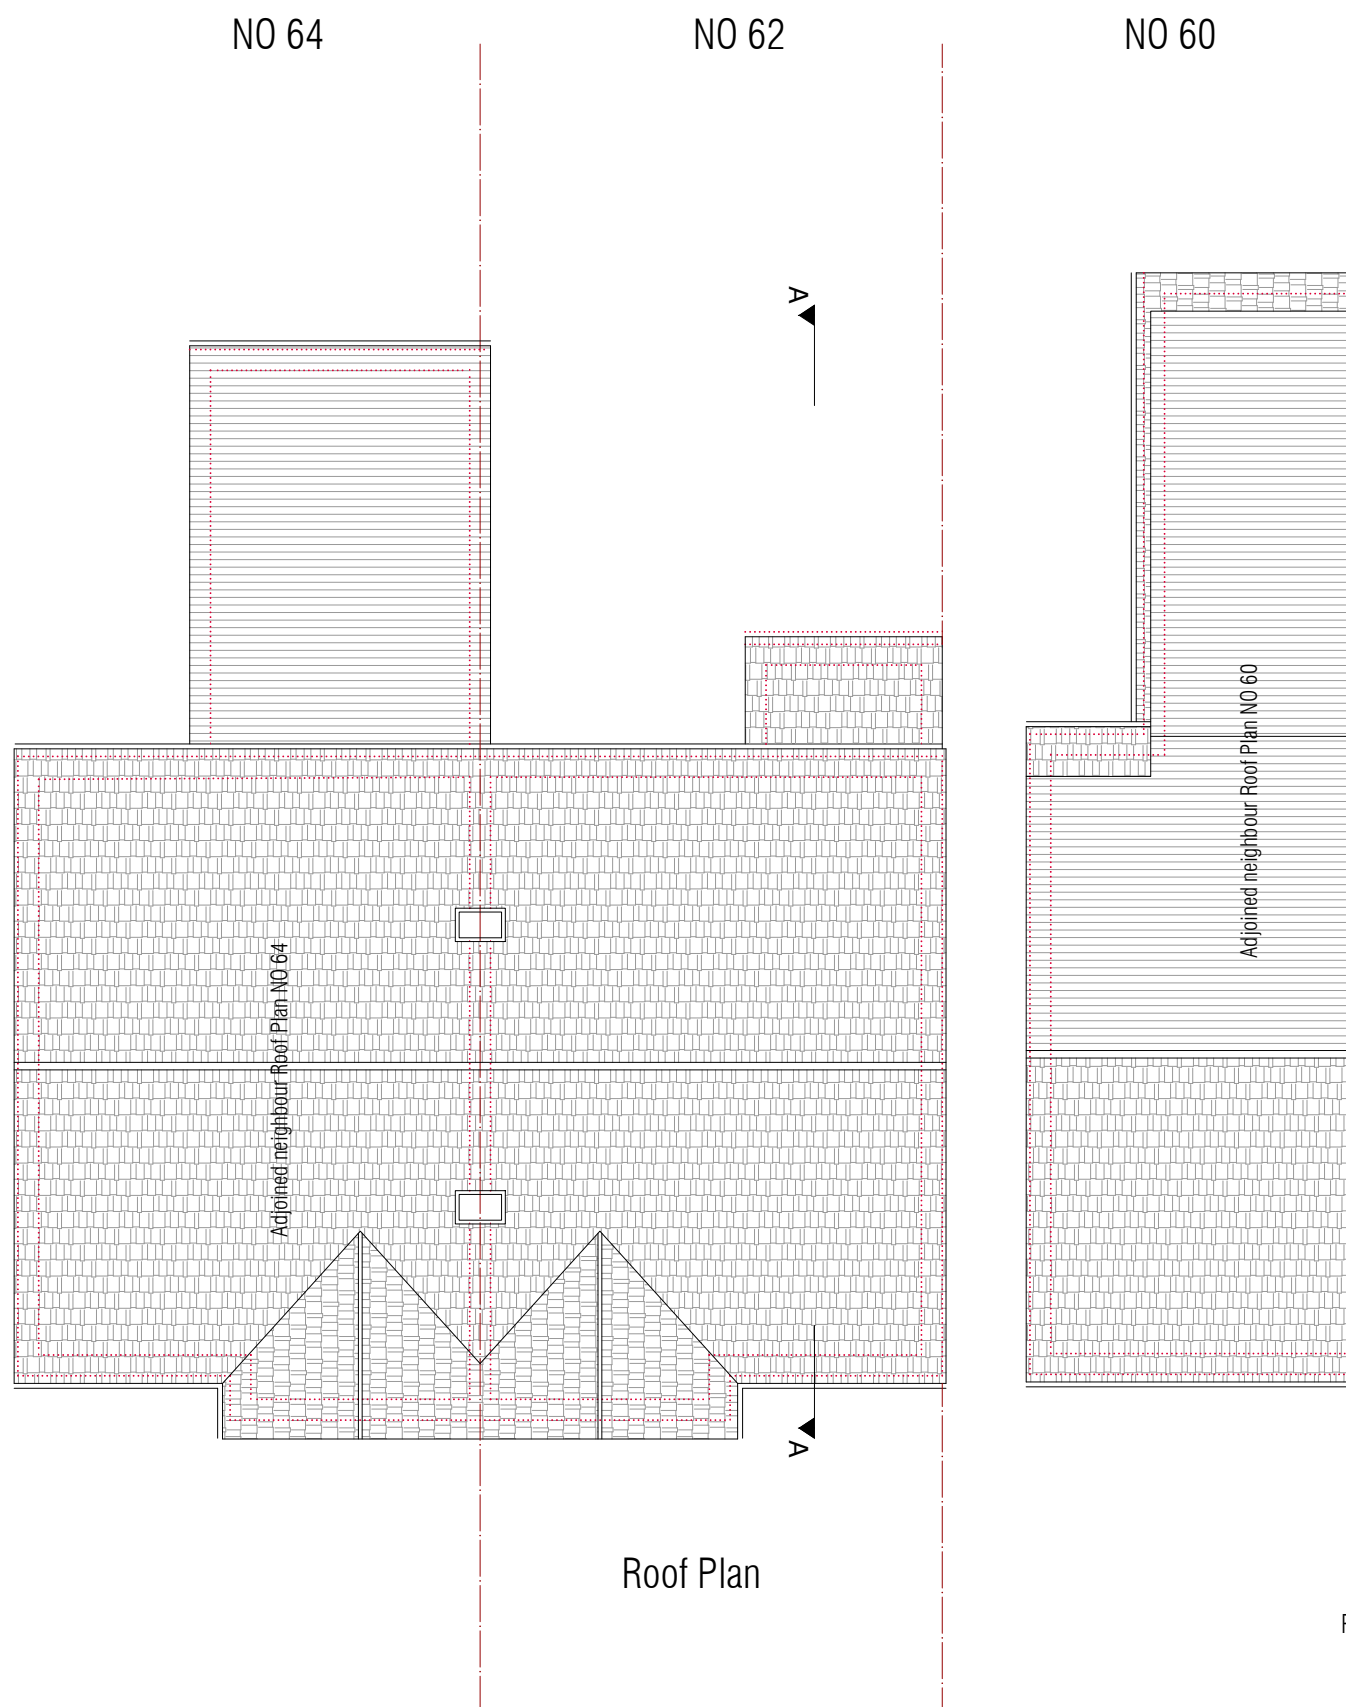

Roof Plan

Project: 62 Alexandra Road NW4 2RY

Existing Roof Plan

Scale: 1:100@A3 Feb 2024

2RY.62.EX.003



Scale Bar 1:100

Architectural Drawings & Applications by Samuel
 * samuel.35@outlook.com
 * 07845 048130

- Notes:
- 1) This Drawing as not for construction
 - 2) Dimensions are not to be scaled for constructions
 - 3) All dimensions are to be checked on site
 - 4) All dimensions are in millimeters

NO 64 NO 62 NO 60

8.24 Loft Ceiling Height
 5.54 Loft Floor
 5.39m First Floor Ceiling Height
 2.80m First Floor
 2.55m Ground Floor Ceiling Height
 0.00m Ground Floor



Front Elevation

NO 60 NO 62 NO 64

8.24 Loft Ceiling Height
 5.54 Loft Floor
 5.39m First Floor Ceiling Height
 2.80m First Floor
 2.55m Ground Floor Ceiling Height
 0.00m Ground Floor




Rear Elevation



Project: 62 Alexandra Road NW4 2RY
 Existing Front & Rear Elevation
 Scale: 1:100@A3 Feb 2024
 2RY.62.EX.005

Architectural Drawings & Applications by Samuel
 * samuel.35@outlook.com
 * 07845 048130

- Notes:
- 1) This Drawing as not for construction
 - 2) Dimensions are not to be scaled for constructions
 - 3) All dimensions are to be checked on site
 - 4) All dimensions are in millimeters

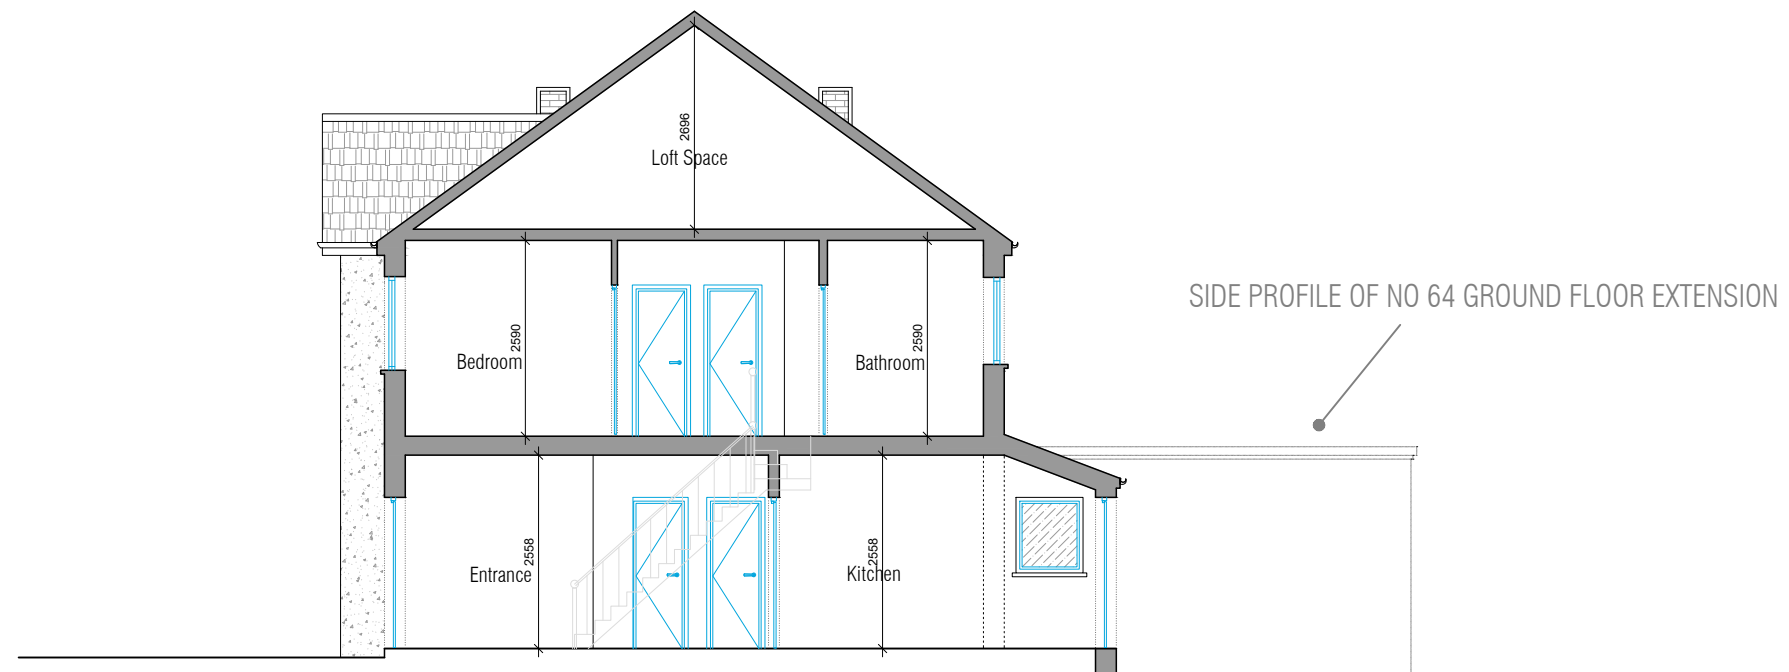

Section A - A

Project: 62 Alexandra Road NW4 2RY

Existing Section A - A

Scale: 1:100@A3 Feb 2024

2RY.62.EX.004



Scale Bar 1:100

Architectural Drawings & Applications by Samuel
 * samuel.35@outlook.com
 * 07845 048130