




South Elevation
Scale - 1:100

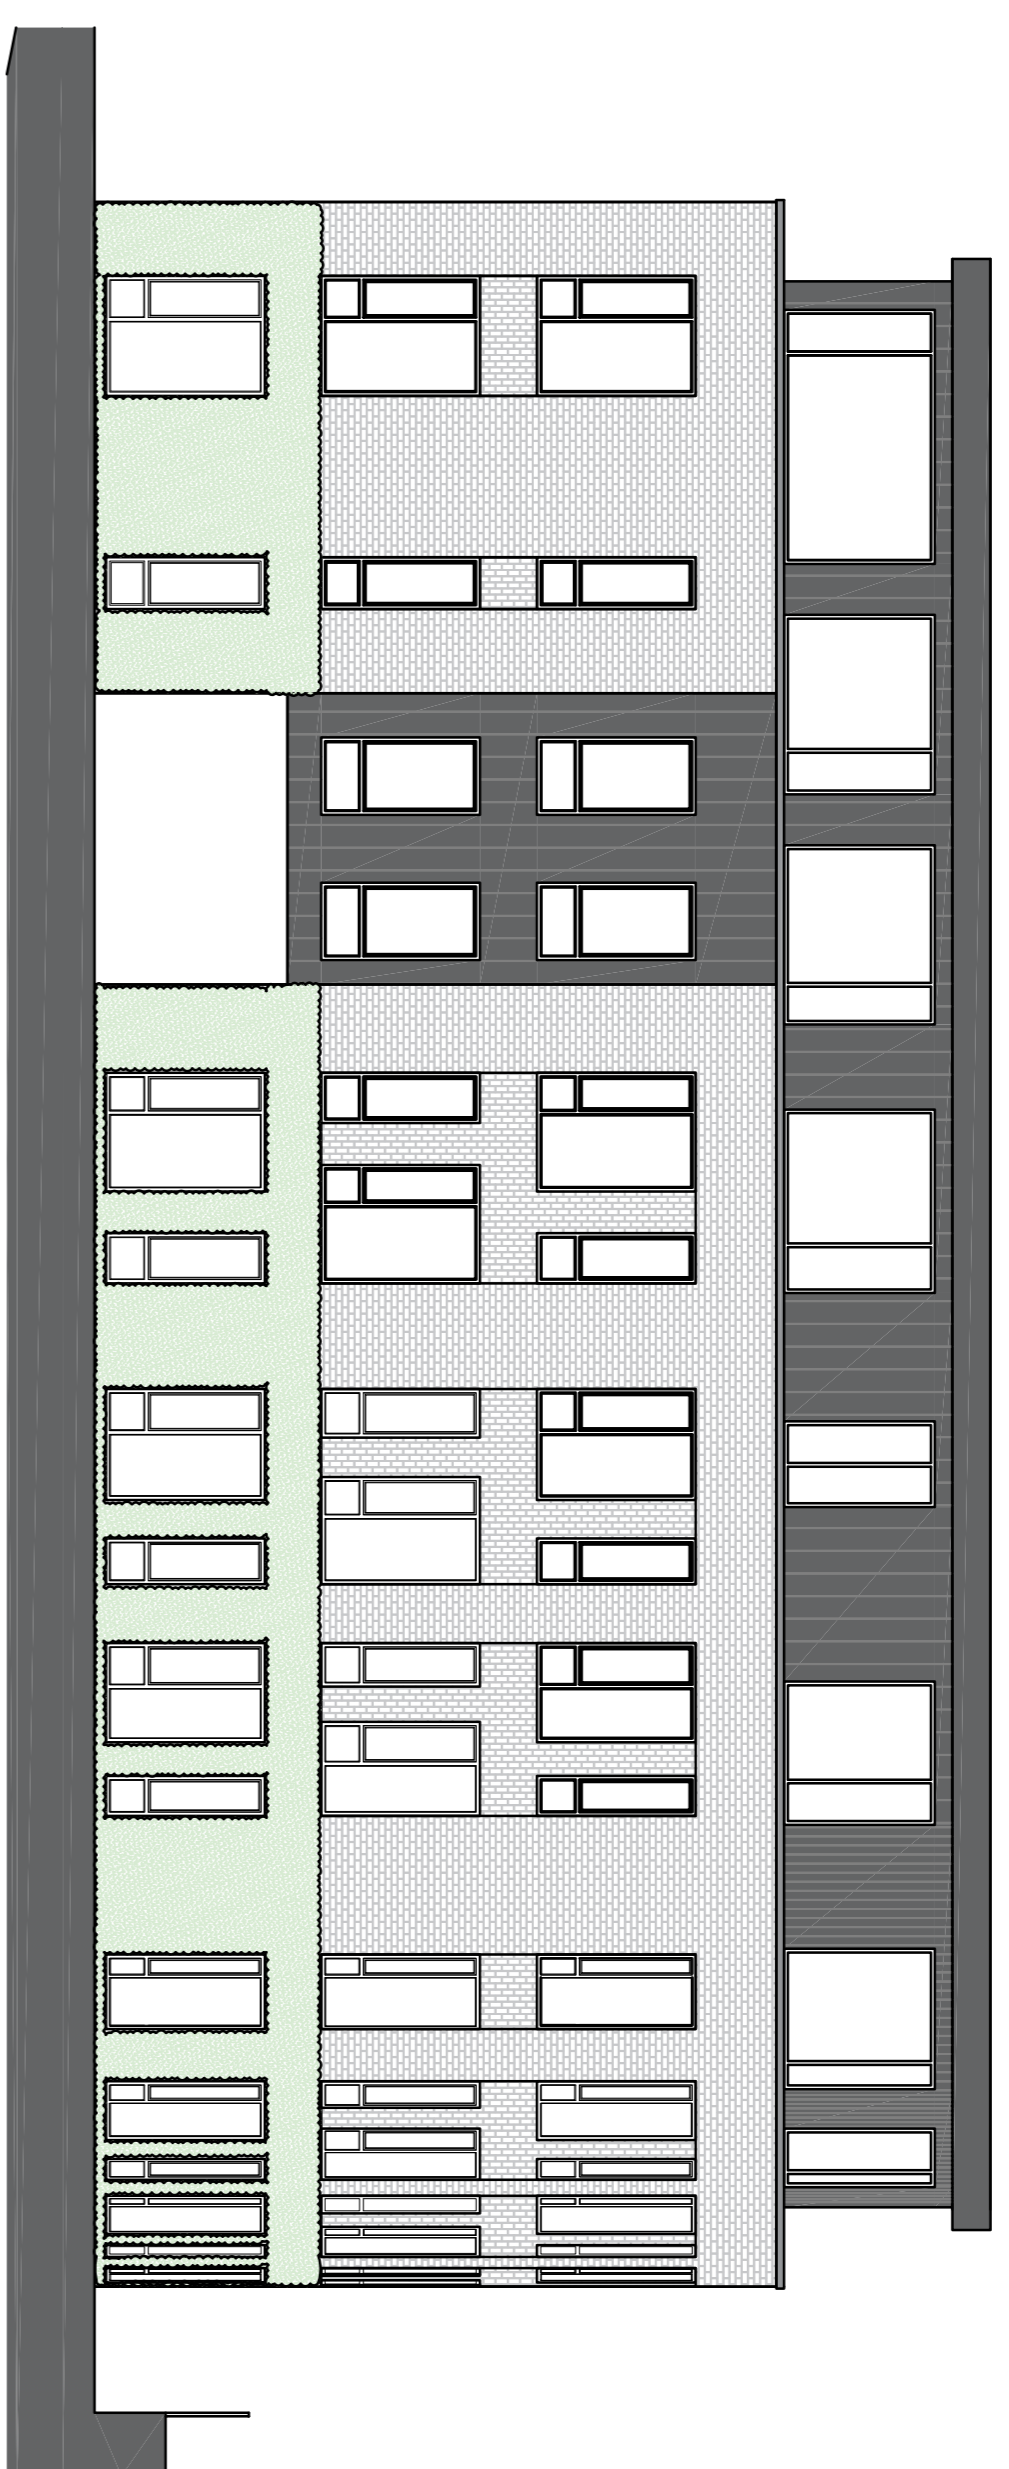

West Elevation
Scale - 1:100

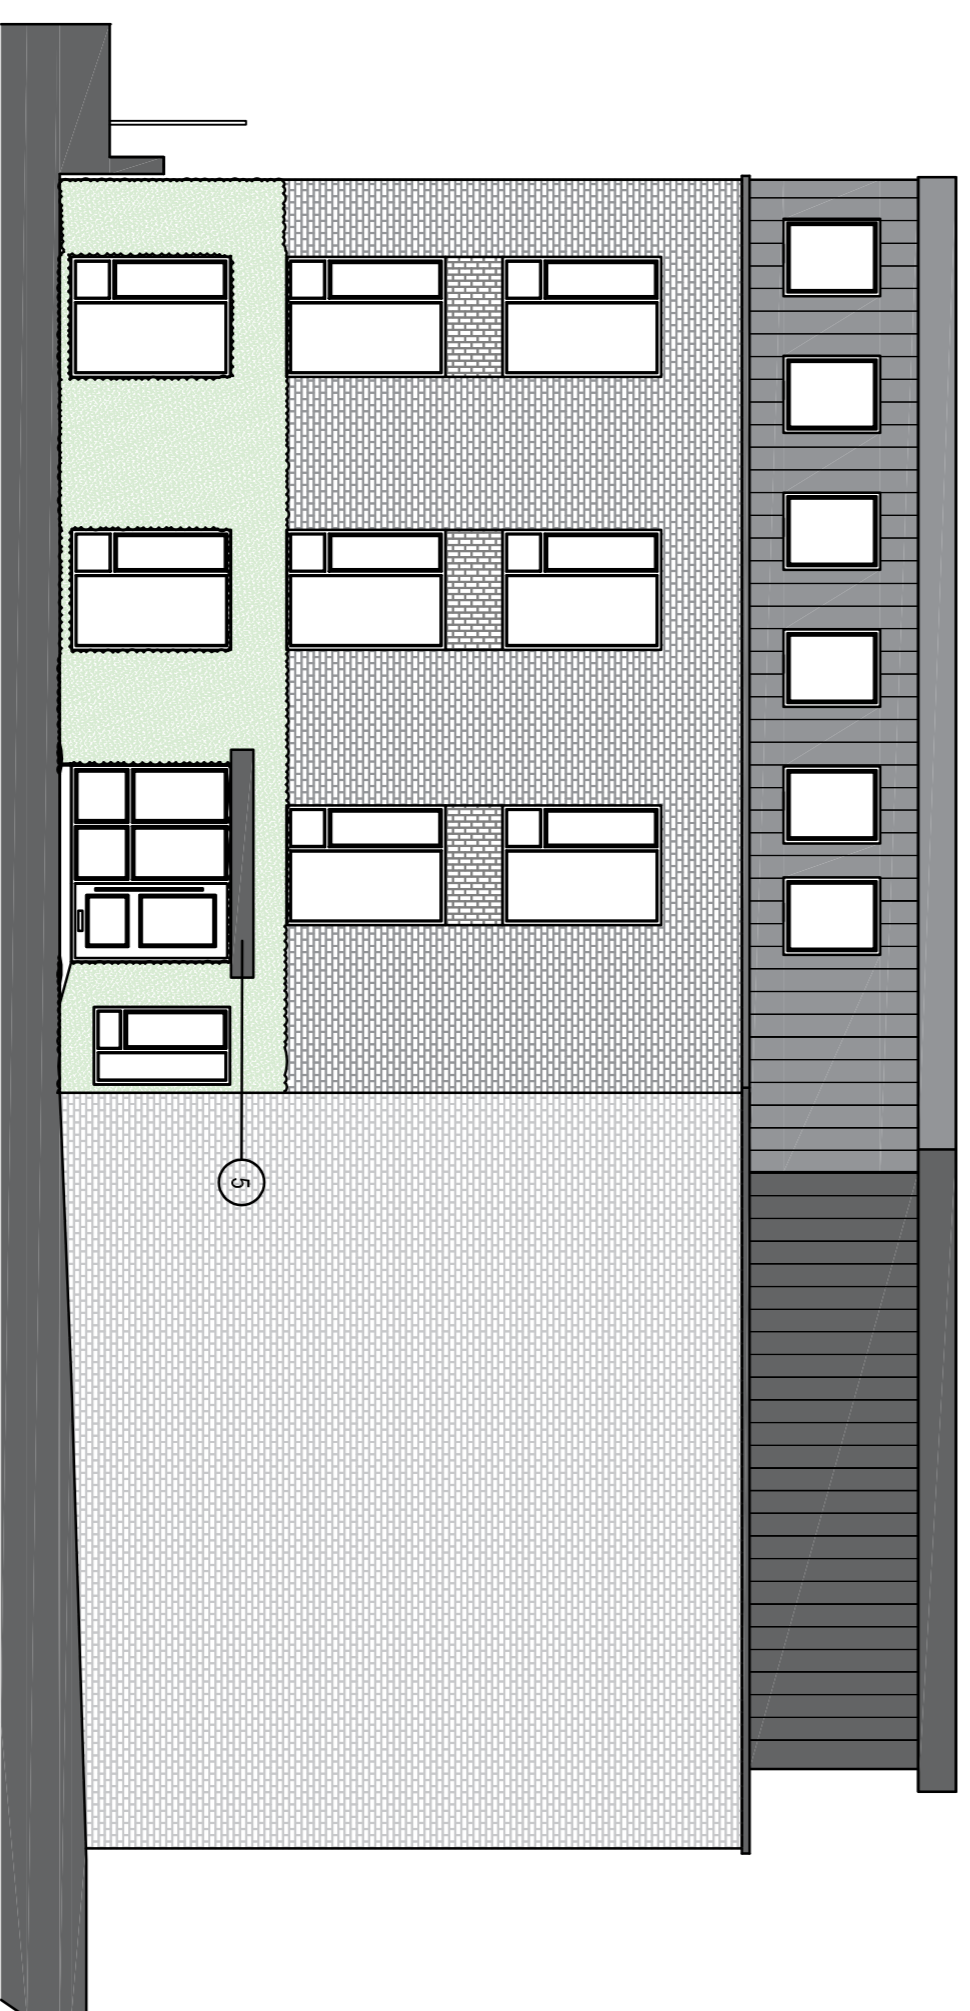

North Elevation
Scale - 1:100

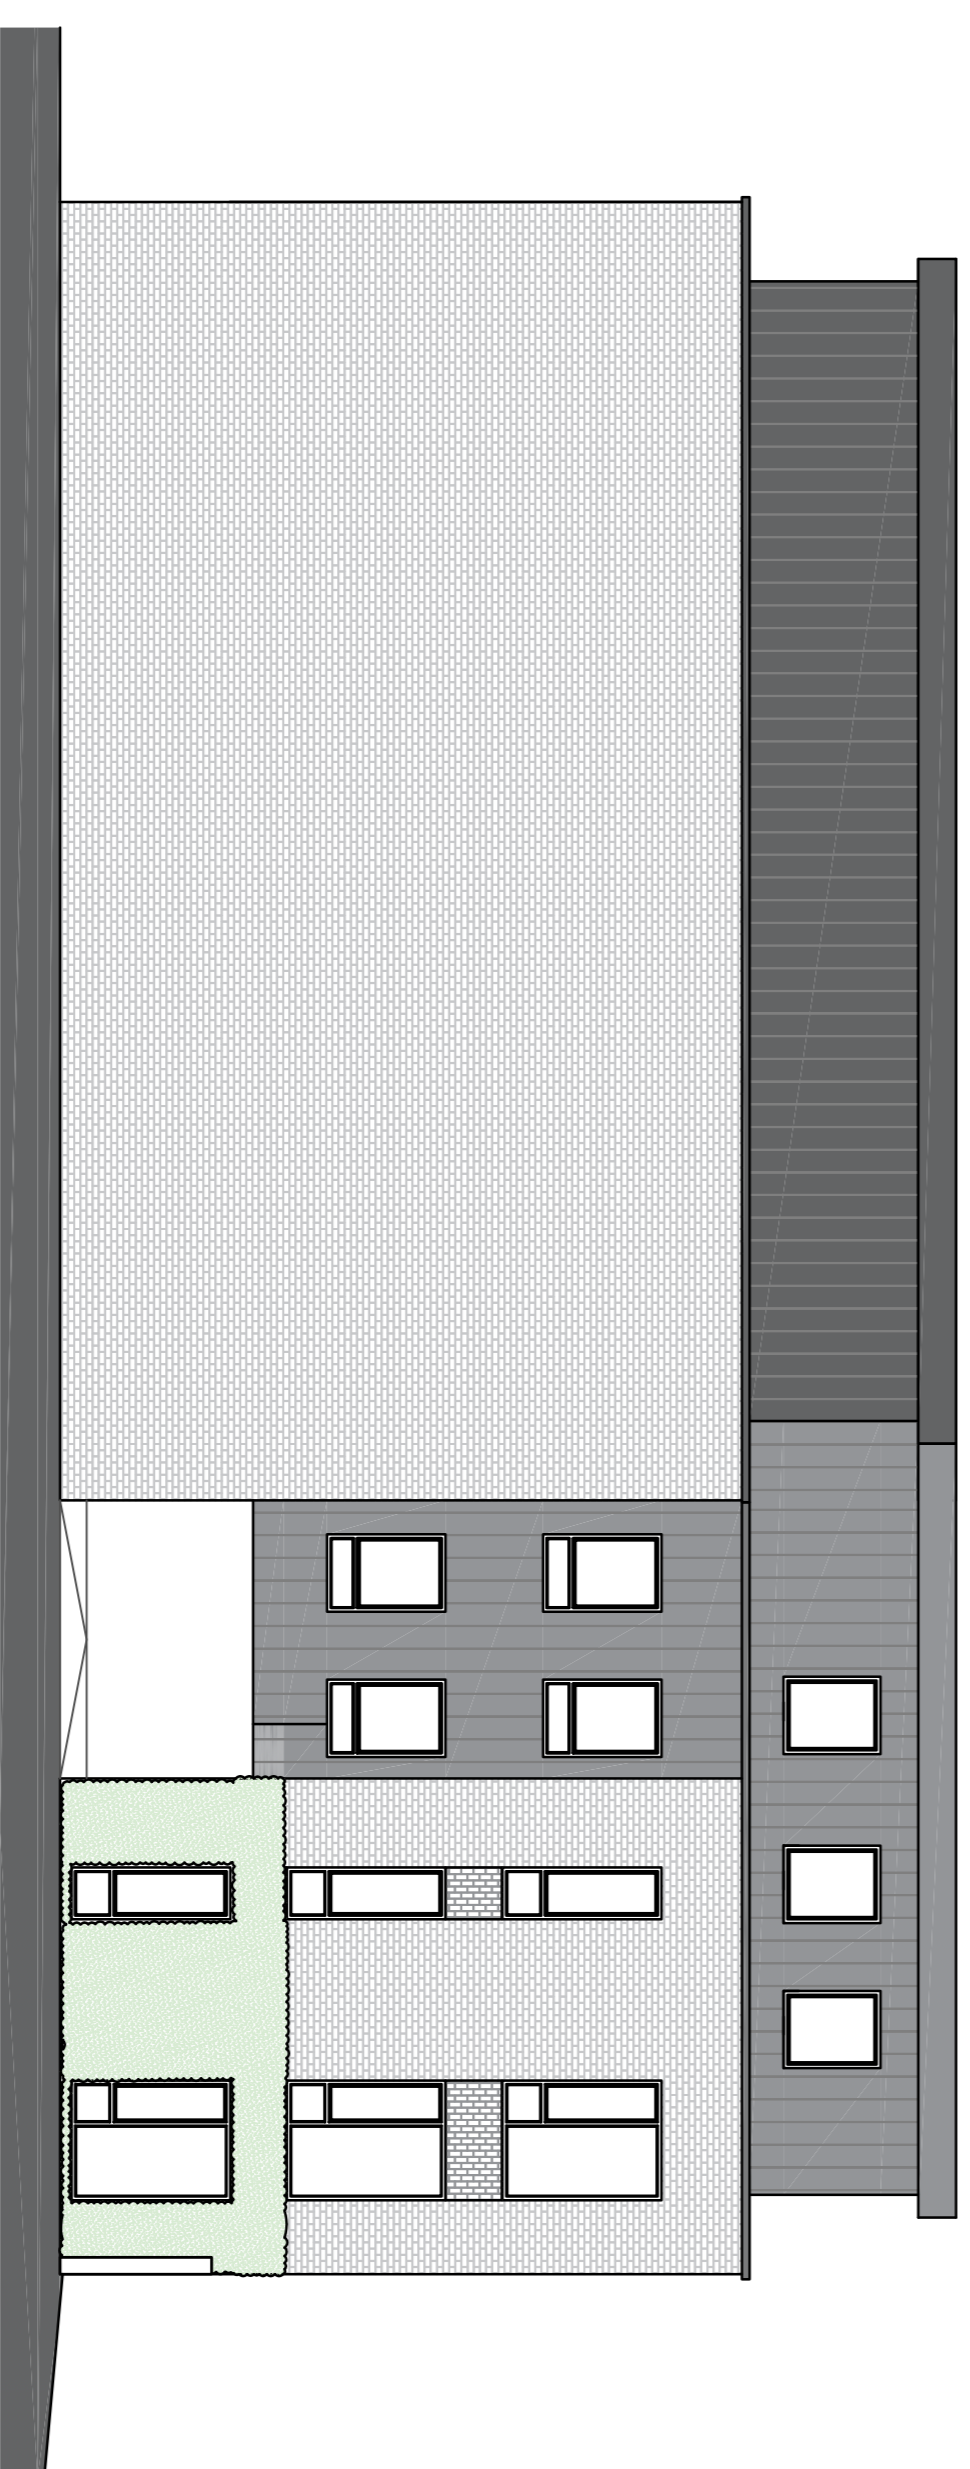

East Elevation
Scale - 1:100

1 Red Brickwork

2 Vertical Bond Red Brck Detail

3 Black PPC Aluminium Framed Window

4 Zinc / Metal Cladding

5 Black PPC Aluminium Flashing

6 Plants / Hedgerow

Rev: B Rev Date: 18/02/2024 Drawn By: JLC
 Rev Details:
 Hedgerow definition and boundary fence heights adjusted
 Rev: A Rev Date: 09/02/2024 Drawn By: JLC
 Rev Details:
 Window positions updated to match floor plans
 Rev: - Rev Date: 14/12/2023 Drawn By: RM
 Rev Details:
 Initial Issue

PLANNING DRAWINGS