


SITE PLAN scale 1: 200

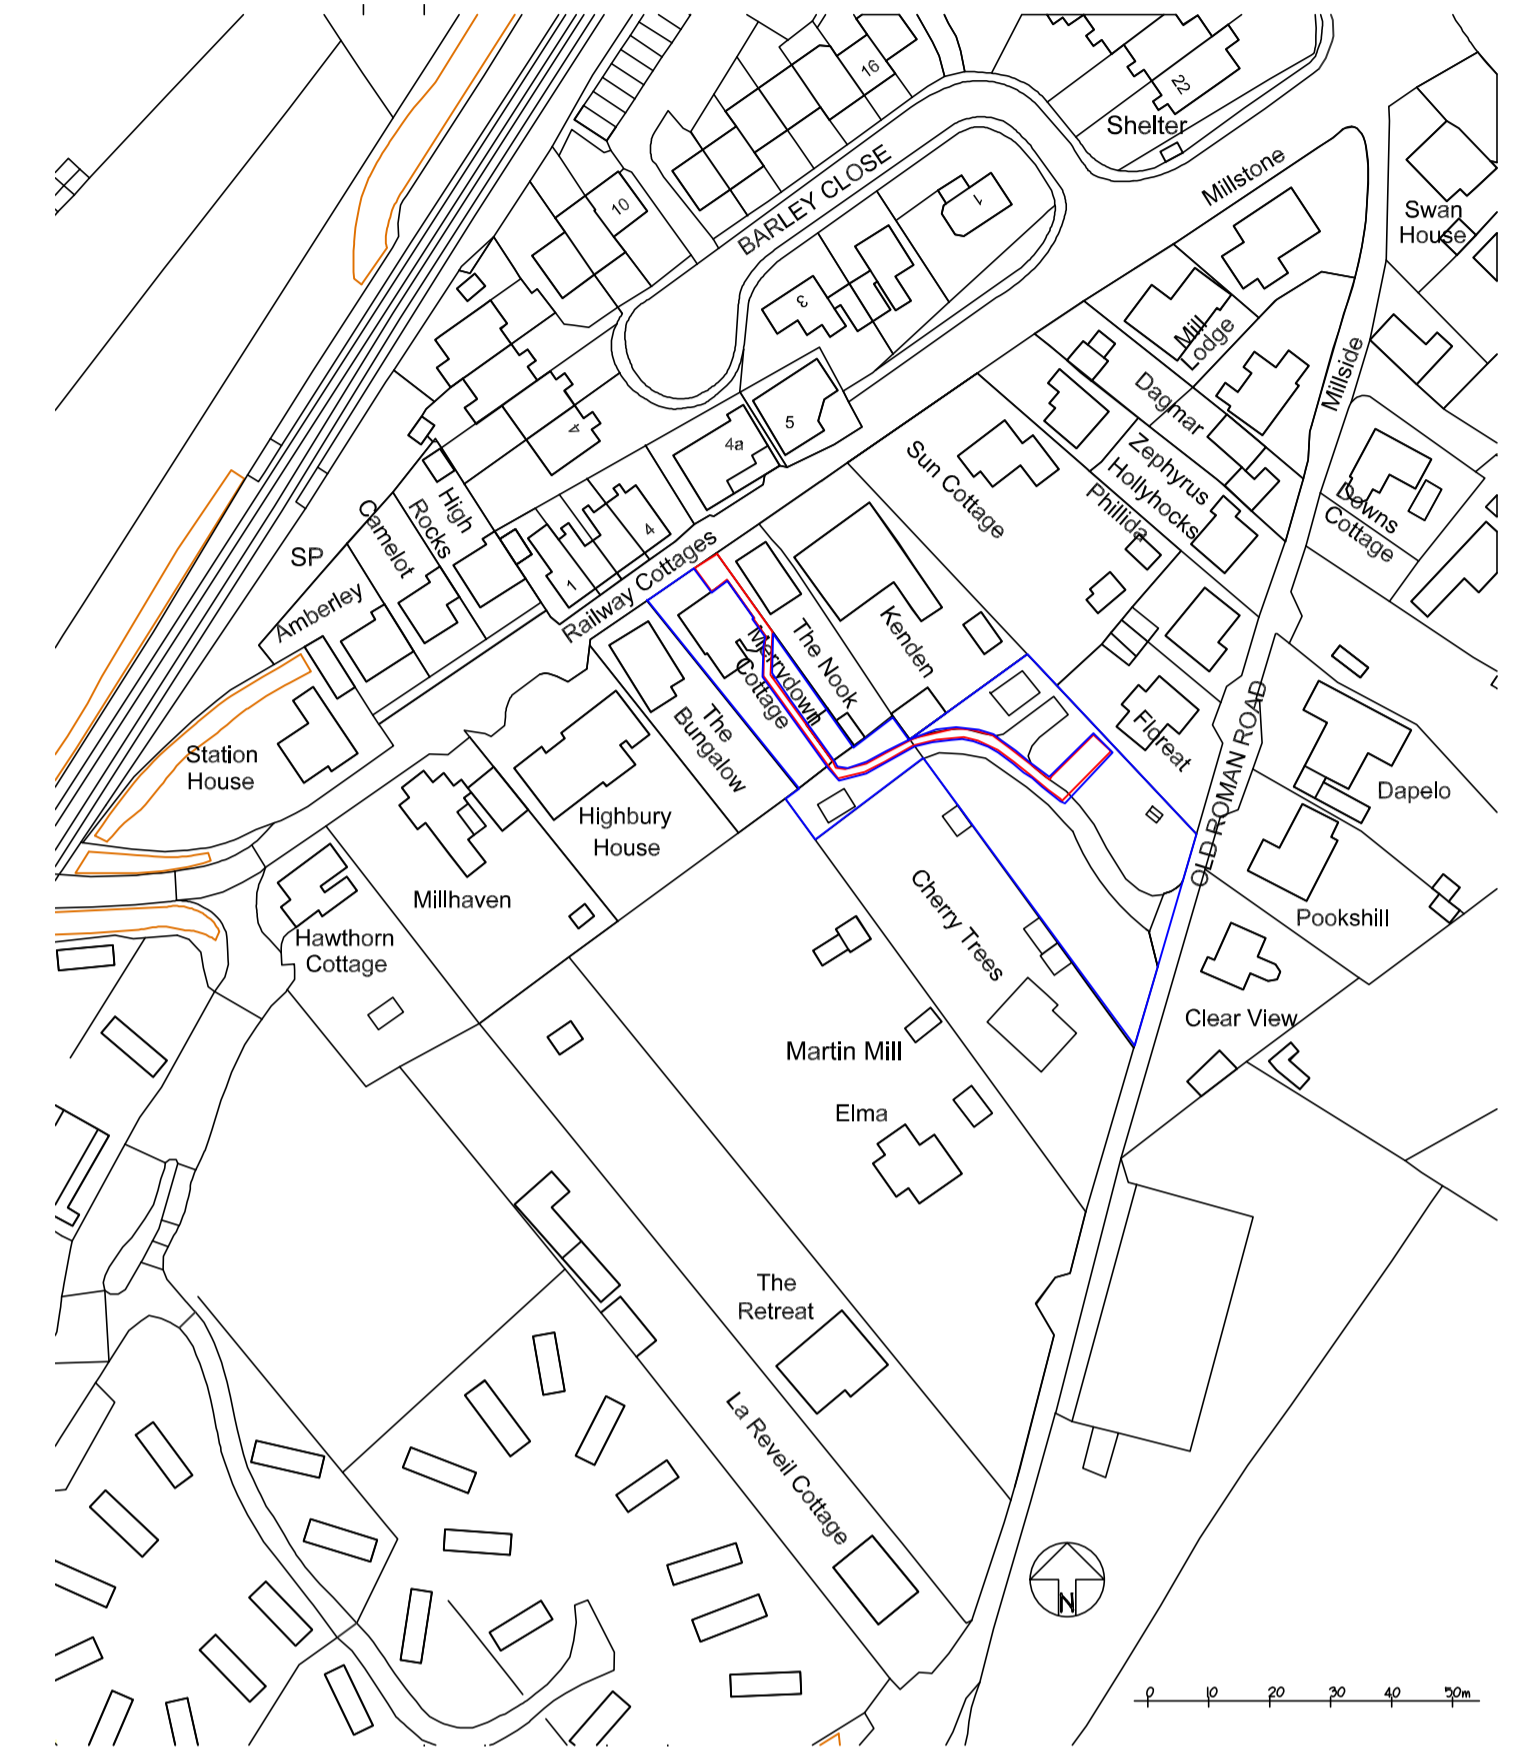

LOCATION PLAN scale 1: 1250

REV A OCT 2023  
 ① Red boundary changed to include the Roman Road and Merrydown Cottage  
 REV B JUN 2024  
 ② Red boundary changed now to include the Roman Road.

**Project:**  
 PROPOSED GLAMPING POD ON LAND BETWEEN 'FLOREAT' AND 'CHERRY TREES', OLD ROMAN ROAD, MARTIN MILL, DOVER.

**Date:** AUGUST 2023  
**Scale:** 1:1250 & 1:200 @ A1 sheet size  
**Dwg no.** 2023-04-01B

**Dwg title:**  
 EXISTING SITE AND LOCATION PLAN

**Nigel Bonnae** MCIAT  
 CHARTERED ARCHITECTURAL TECHNOLOGIST  
 Daneswold House,  
 Mill Lane,  
 Shepherdswell,  
 Dover,  
 Kent.  
 CT15 7LR Tel 01304 830193  
 nigelbonnage@btinternet.com