




EXISTING PLANT AREA -  
PLAN VIEW

 


EXISTING PLANT AREA -  
FRONT ELEVATION

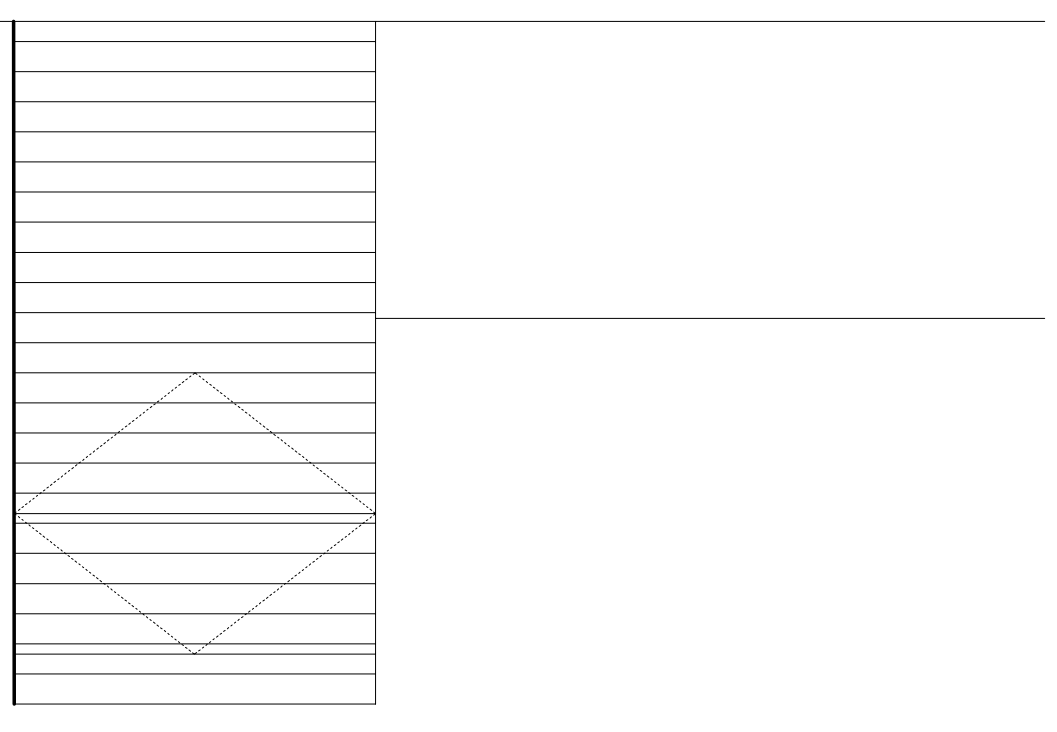

EXISTING BIN STORE -  
SIDE ELEVATION

 

EXISTING BIN STORE -  
SIDE ELEVATION

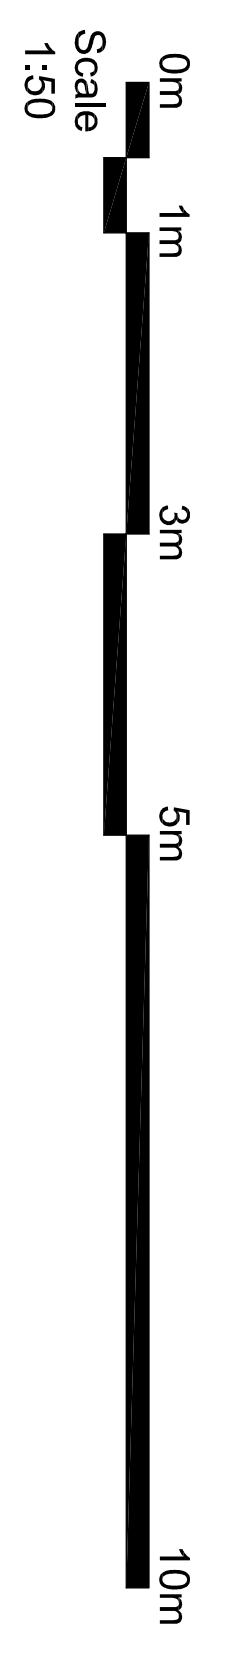

Project:	CPI - GRP/JPS Endosures	Date:	07/02/24
Revision:	P1 Issued For Planning P Preliminary Issue	Date:	06/02/24
Author:	24/01/24	Checked:	20/11/24
Drawn:	24/01/24	Approved:	20/11/24
Client:	Sudlows	Scale:	1:50
Drawings:	Existing Plant Area - Coxon Site	Drawn By:	AI
		Checked By:	AI
		Approved By:	AI

**Coxon & Partners** Architecture Ltd  
 Map House  
 3 George Stephenson Court  
 Preston Farm, Stockton-on-Tees  
 TS1 1DE  
 t 01642 062521  
 e info@coxonpartners.co.uk  
 Architectural Consultants | Land & Property Consultants | Development  
 a Private Limited Company - reg no. 08593320