



GROUND FLOOR PLAN

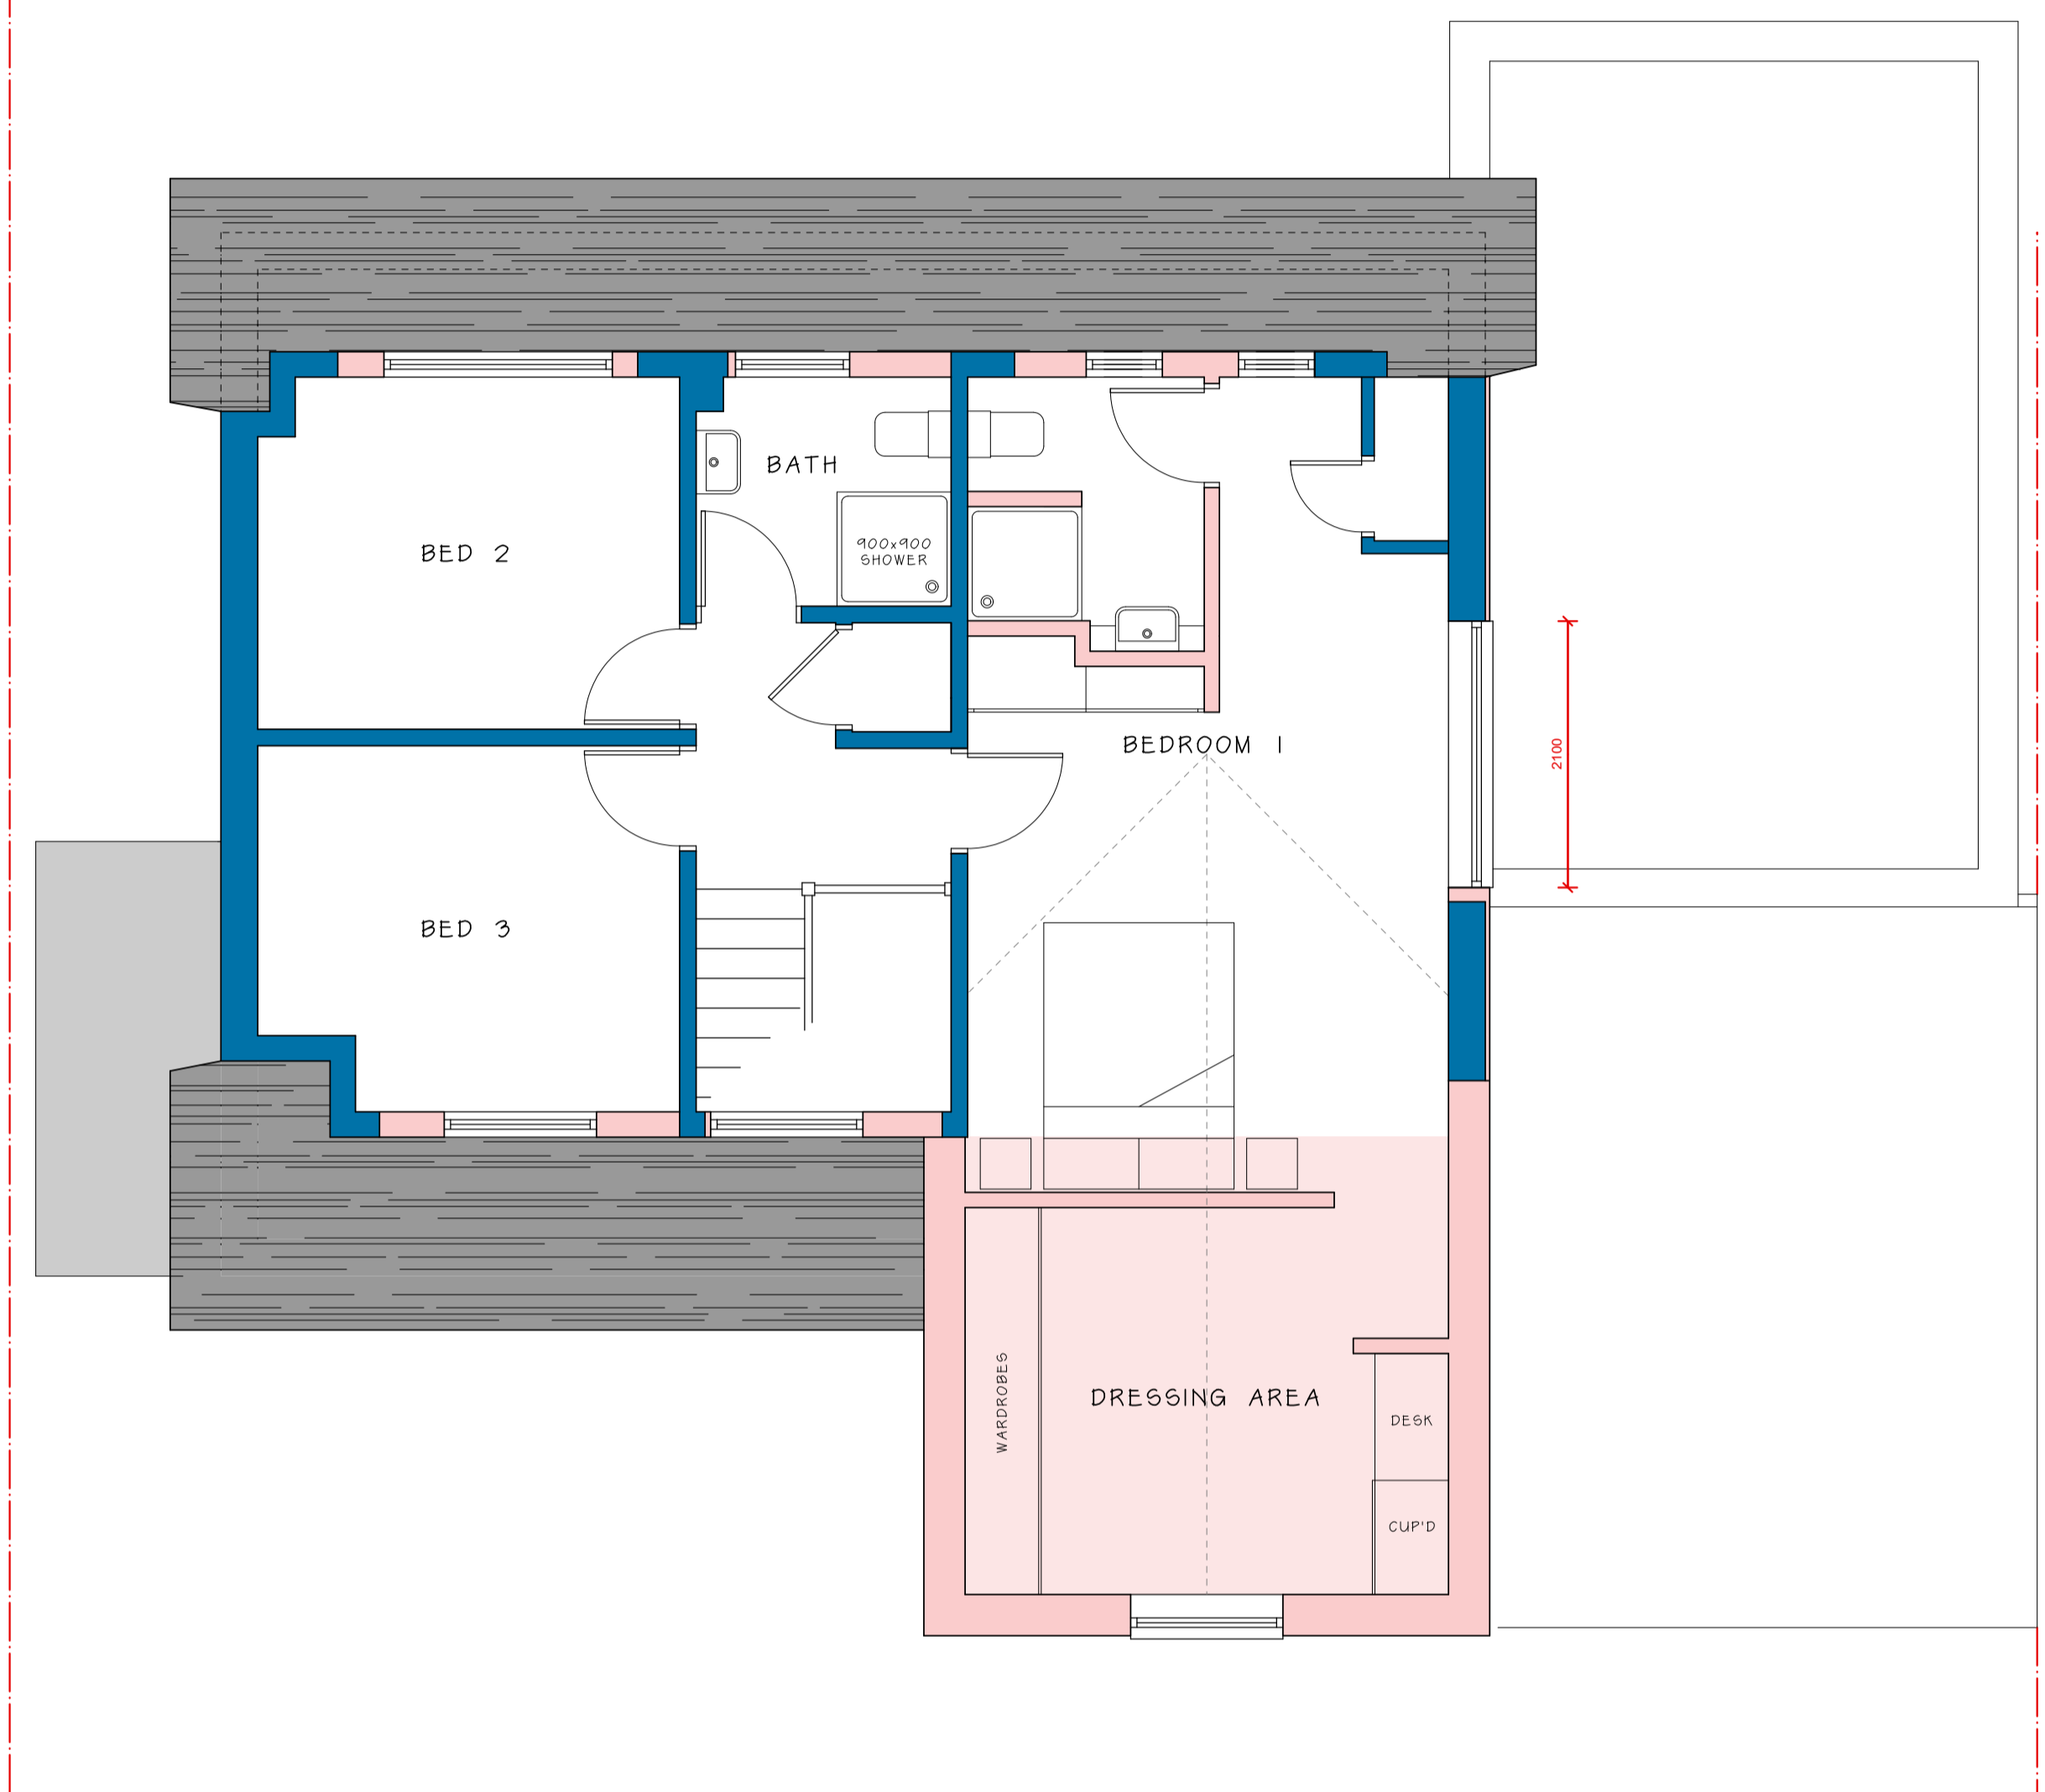


FIRST FLOOR PLAN

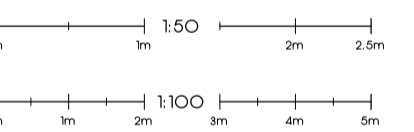

Drawing Number:  
23:188:603  
Drawing Title:  
PROPOSED

Project:  
REAR EXTENSION  
Client:  
HORNIG  
Application Site:  
29 SOLENT VIEW RD  
SEAVIEW  
ISLE OF WIGHT  
PO34 5HX

Date: JAN 24 | Sheet: A1 | Scale: 1:50  
or as marked

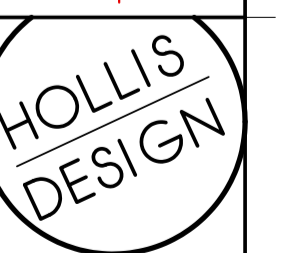

Drawn by:  
Ben Hollis ACABE  
64 High Street  
Cowes  
Isle of Wight  
O1983 209535  
info@hollisdesign.co.uk