



FRONT ELEVATION
S.W.

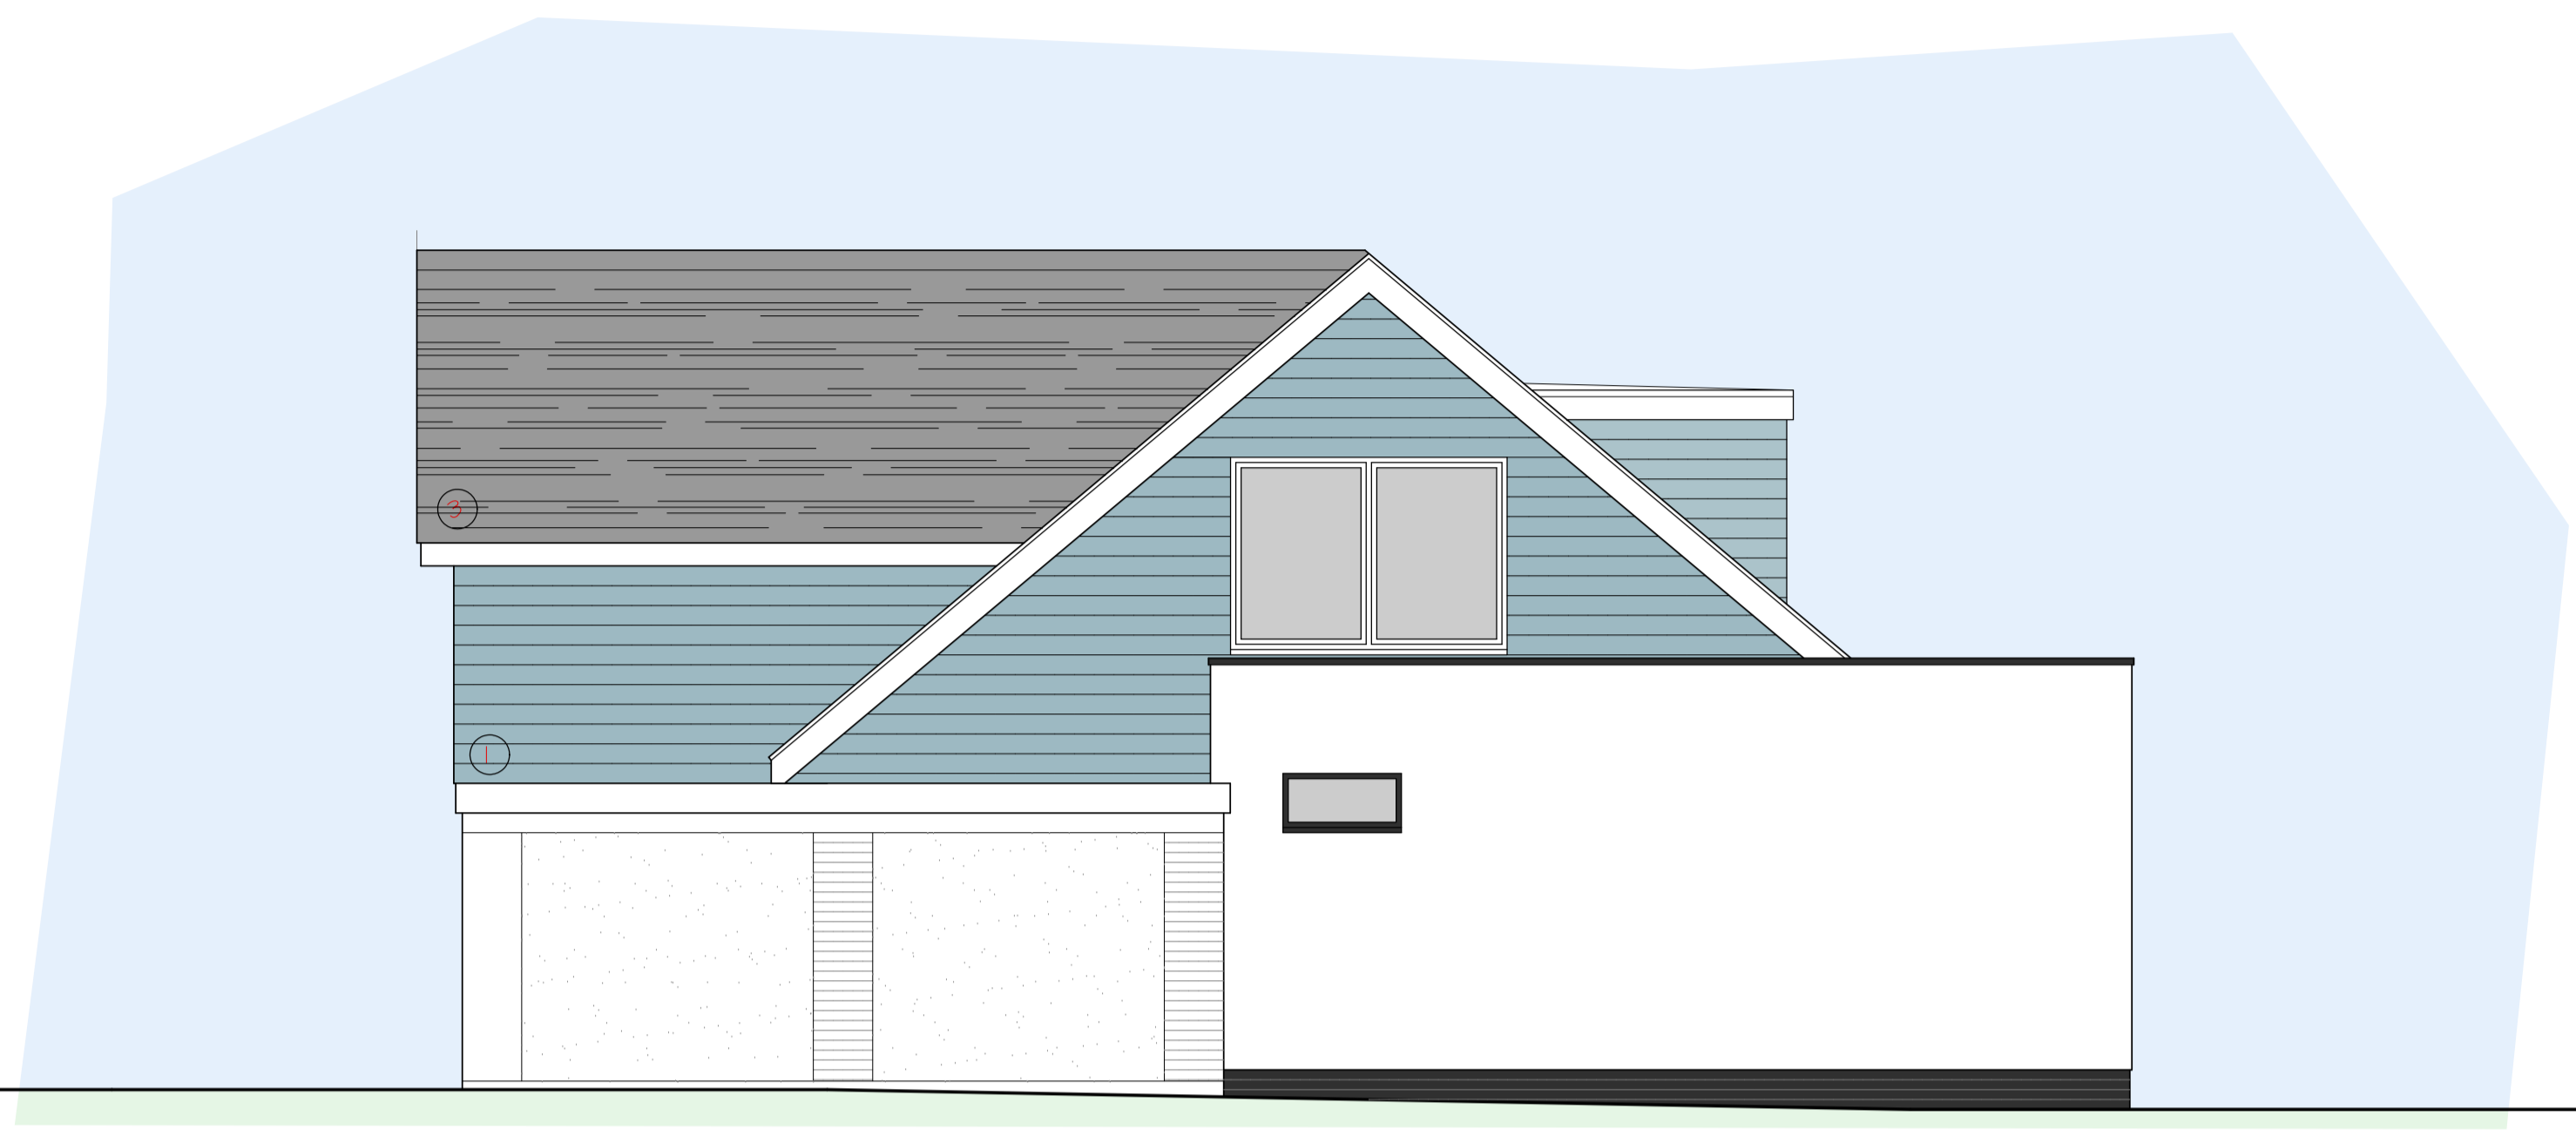


SIDE ELEVATION
S.E.


- ① BLUE WEATHERBOARDING
- ② WHITE RENDER
- ③ TILES TO MATCH EXISTING

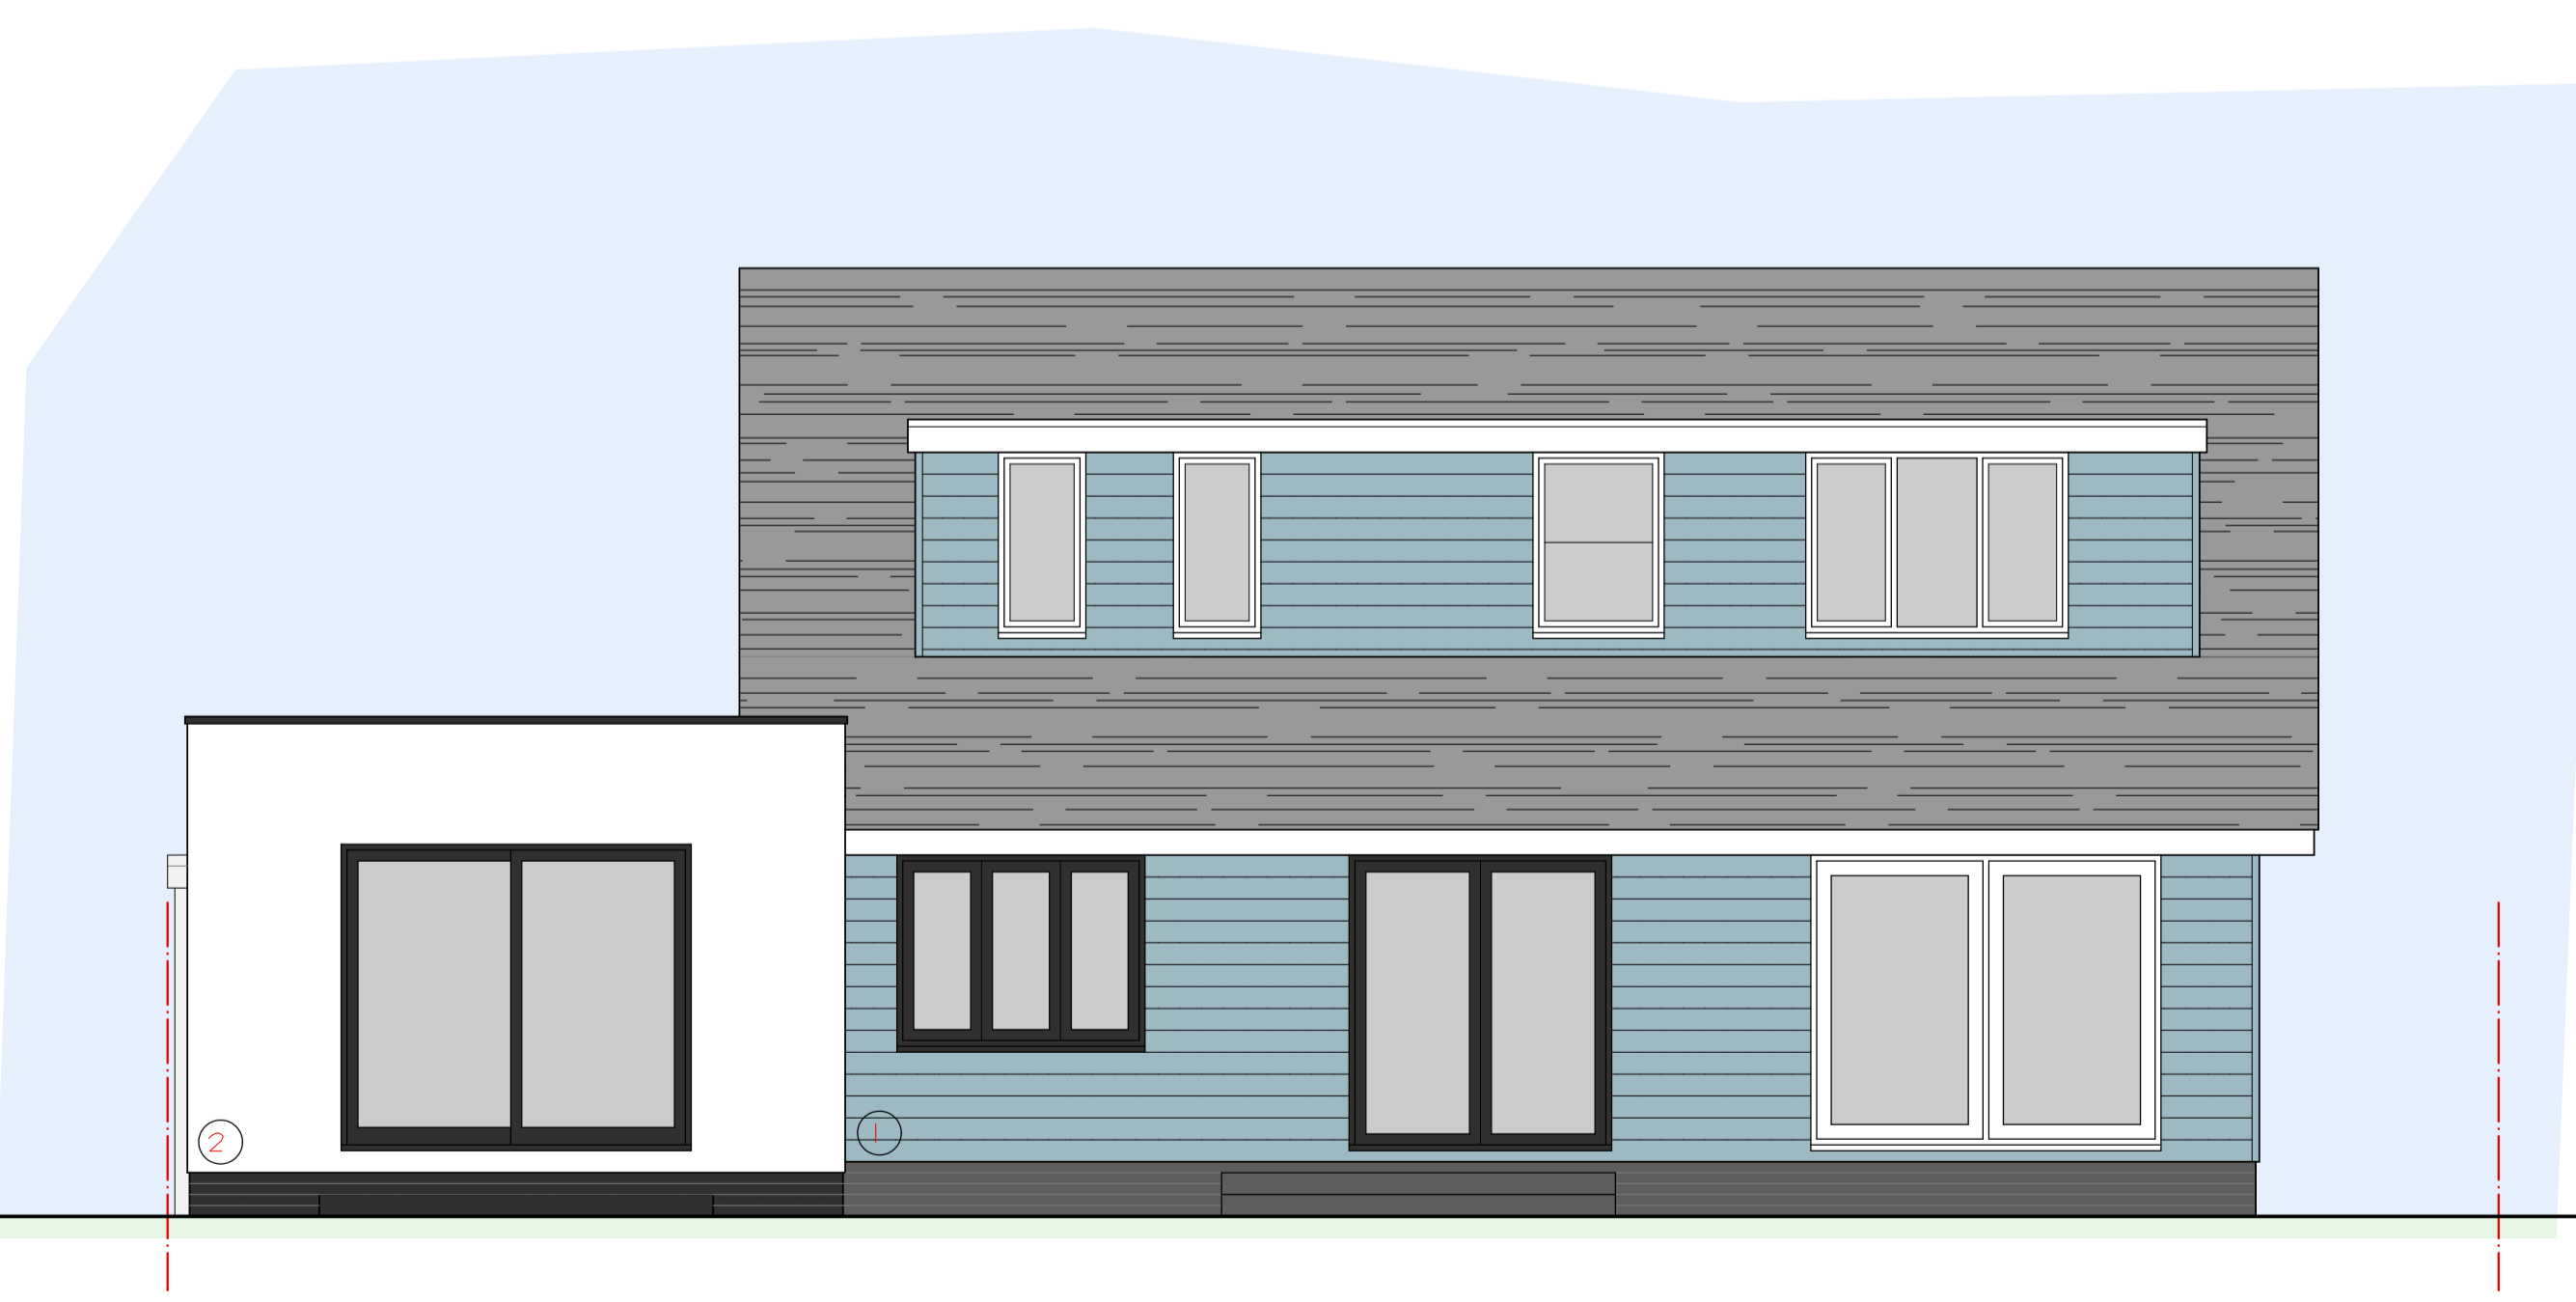

REAR ELEVATION
N.E.

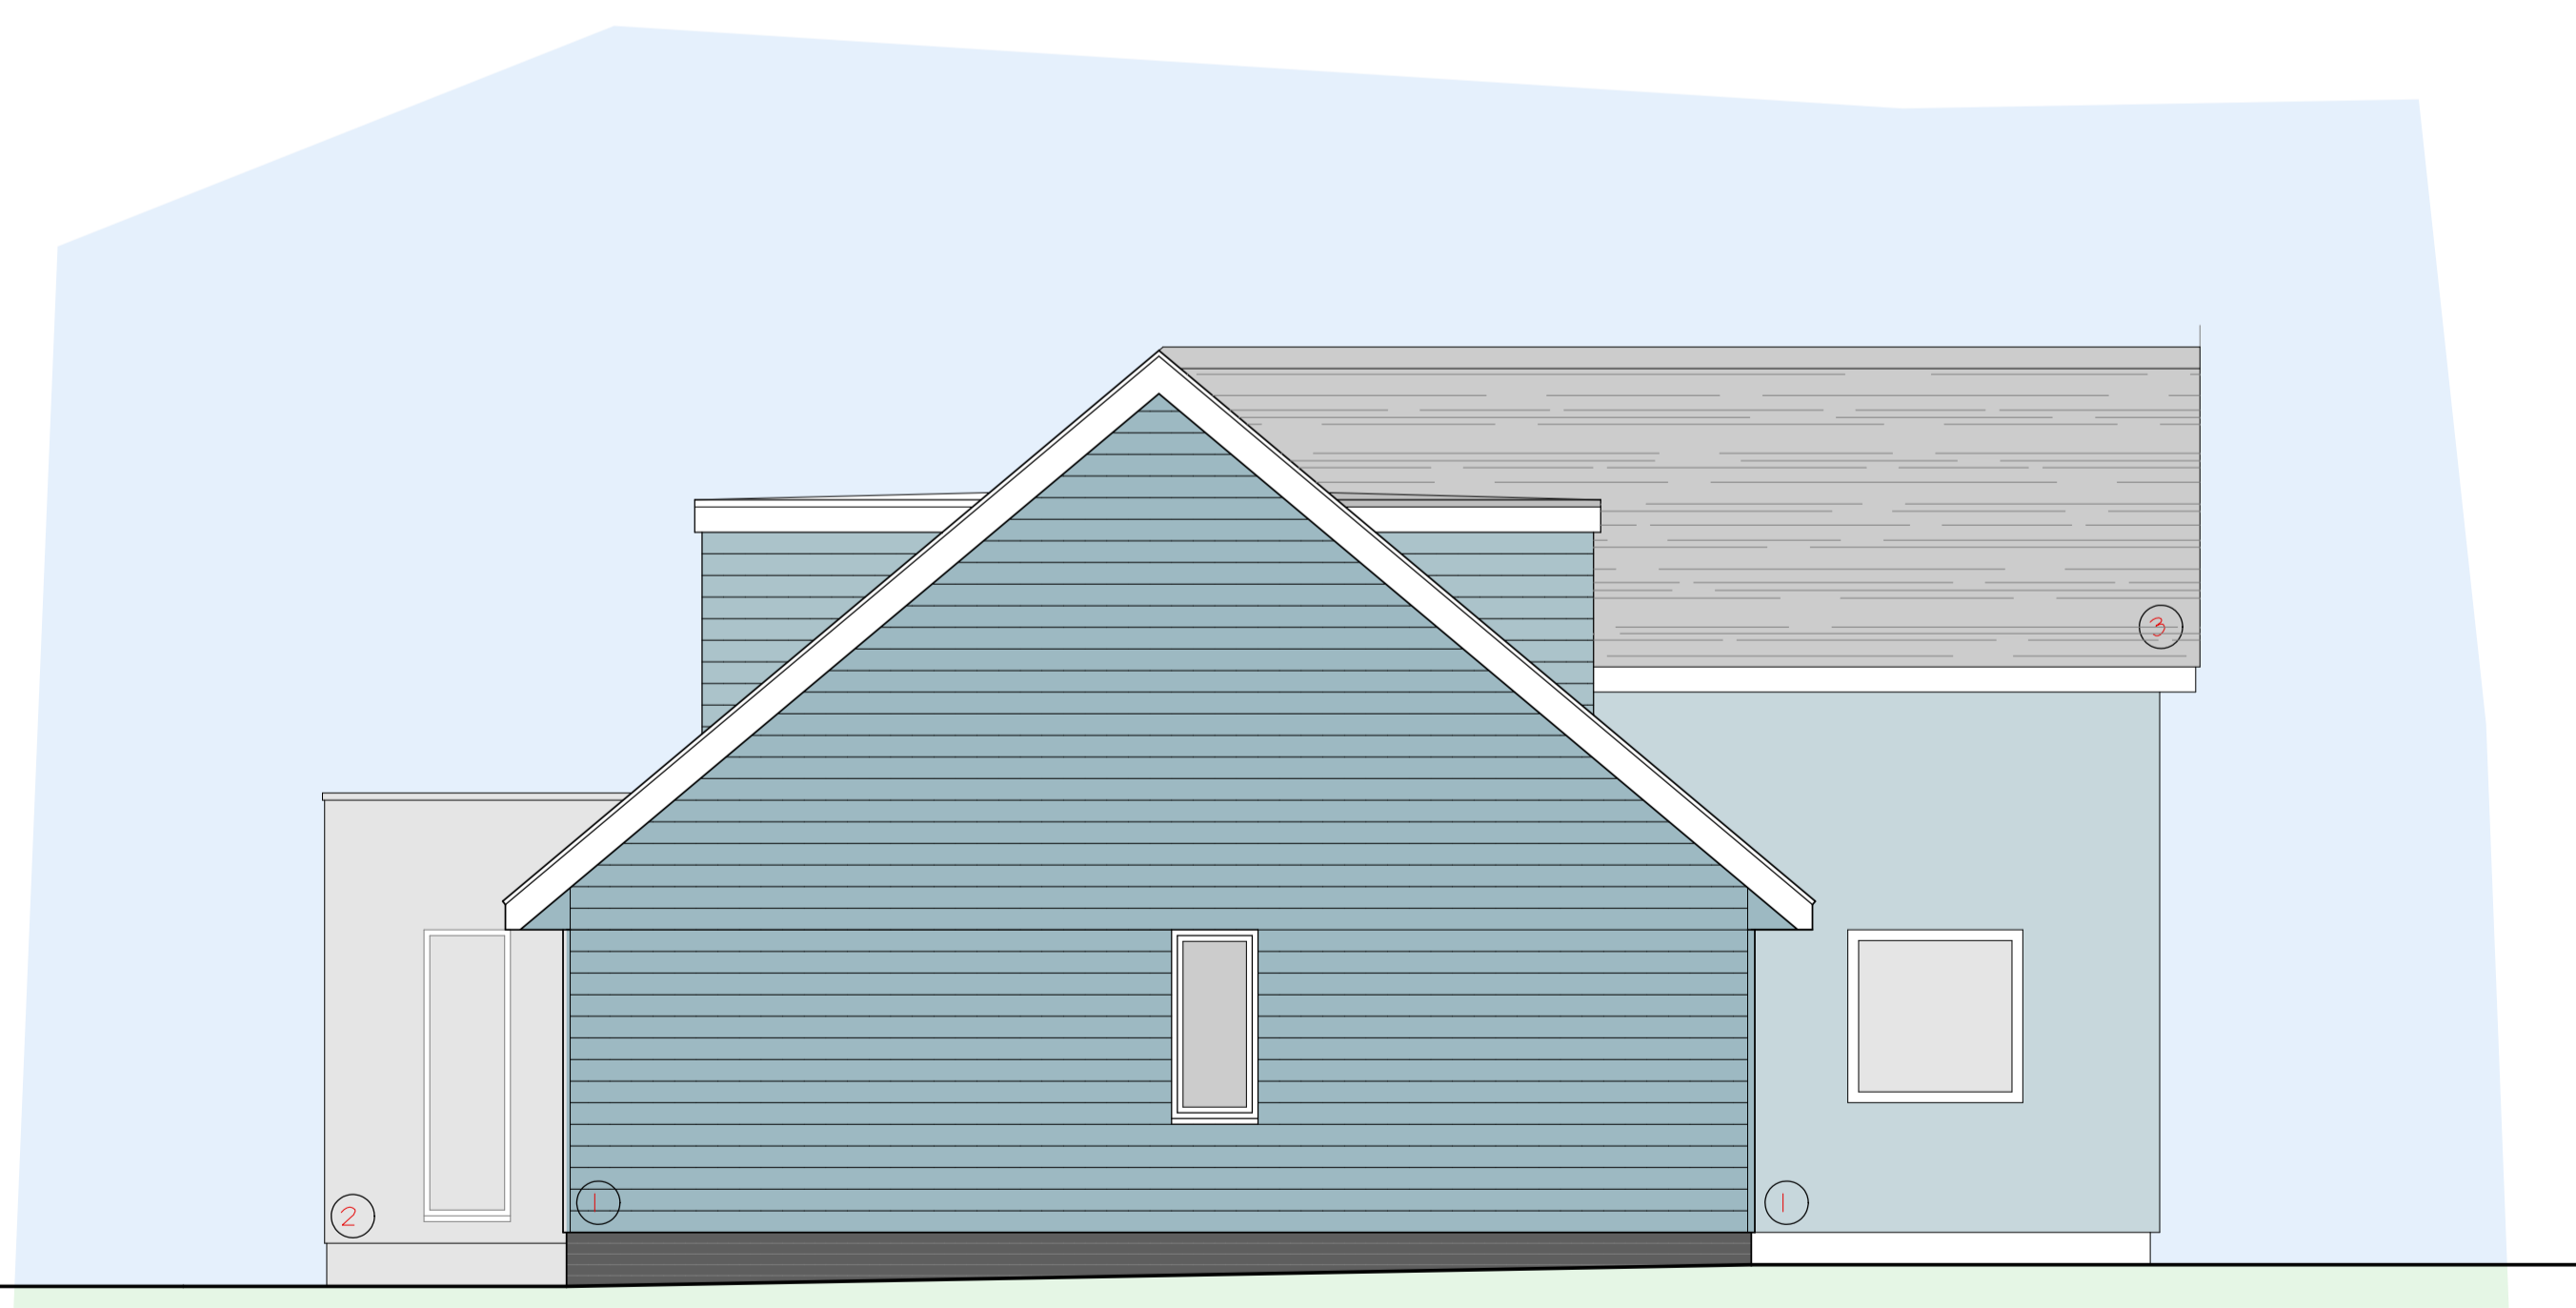


SIDE ELEVATION
N.W.

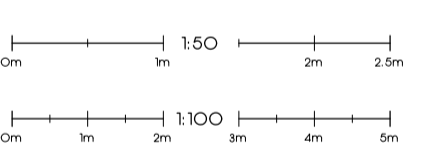

Drawing Number:
23:188:004
Drawing Title:
PROPOSED

Project:
REAR EXTENSION
Client:
HORNIG
Application Site:
29 SOLENT VIEW RD
SEAVIEW
ISLE OF WIGHT
PO34 5HX

Date: JAN 24 | Sheet: A1 | Scale: 1:50
or as marked

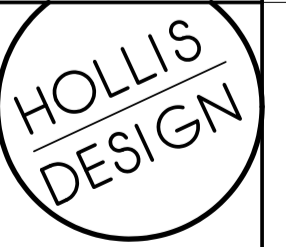

Drawn by:
Ben Hollis ACABE
64 High Street
Cowes
Isle of Wight
O1983 209535
info@hollisdesign.co.uk