

- Gravel finish road/pitch
- Grassed area
- Hedges/strategic planting


IMPORTANT

- © This drawing is copyright and remains the property of this practice
- Do not scale this drawing
- All dimensions to be checked on site
- Positions of existing services to be confirmed prior to proceeding

REVISION STATUS

- S Information issued for feasibility or scheme design
- T Information issued for tender purposes only
- C Information issued for Construction
- NB: Only those drawings containing a C revision to be used for construction

NOTES

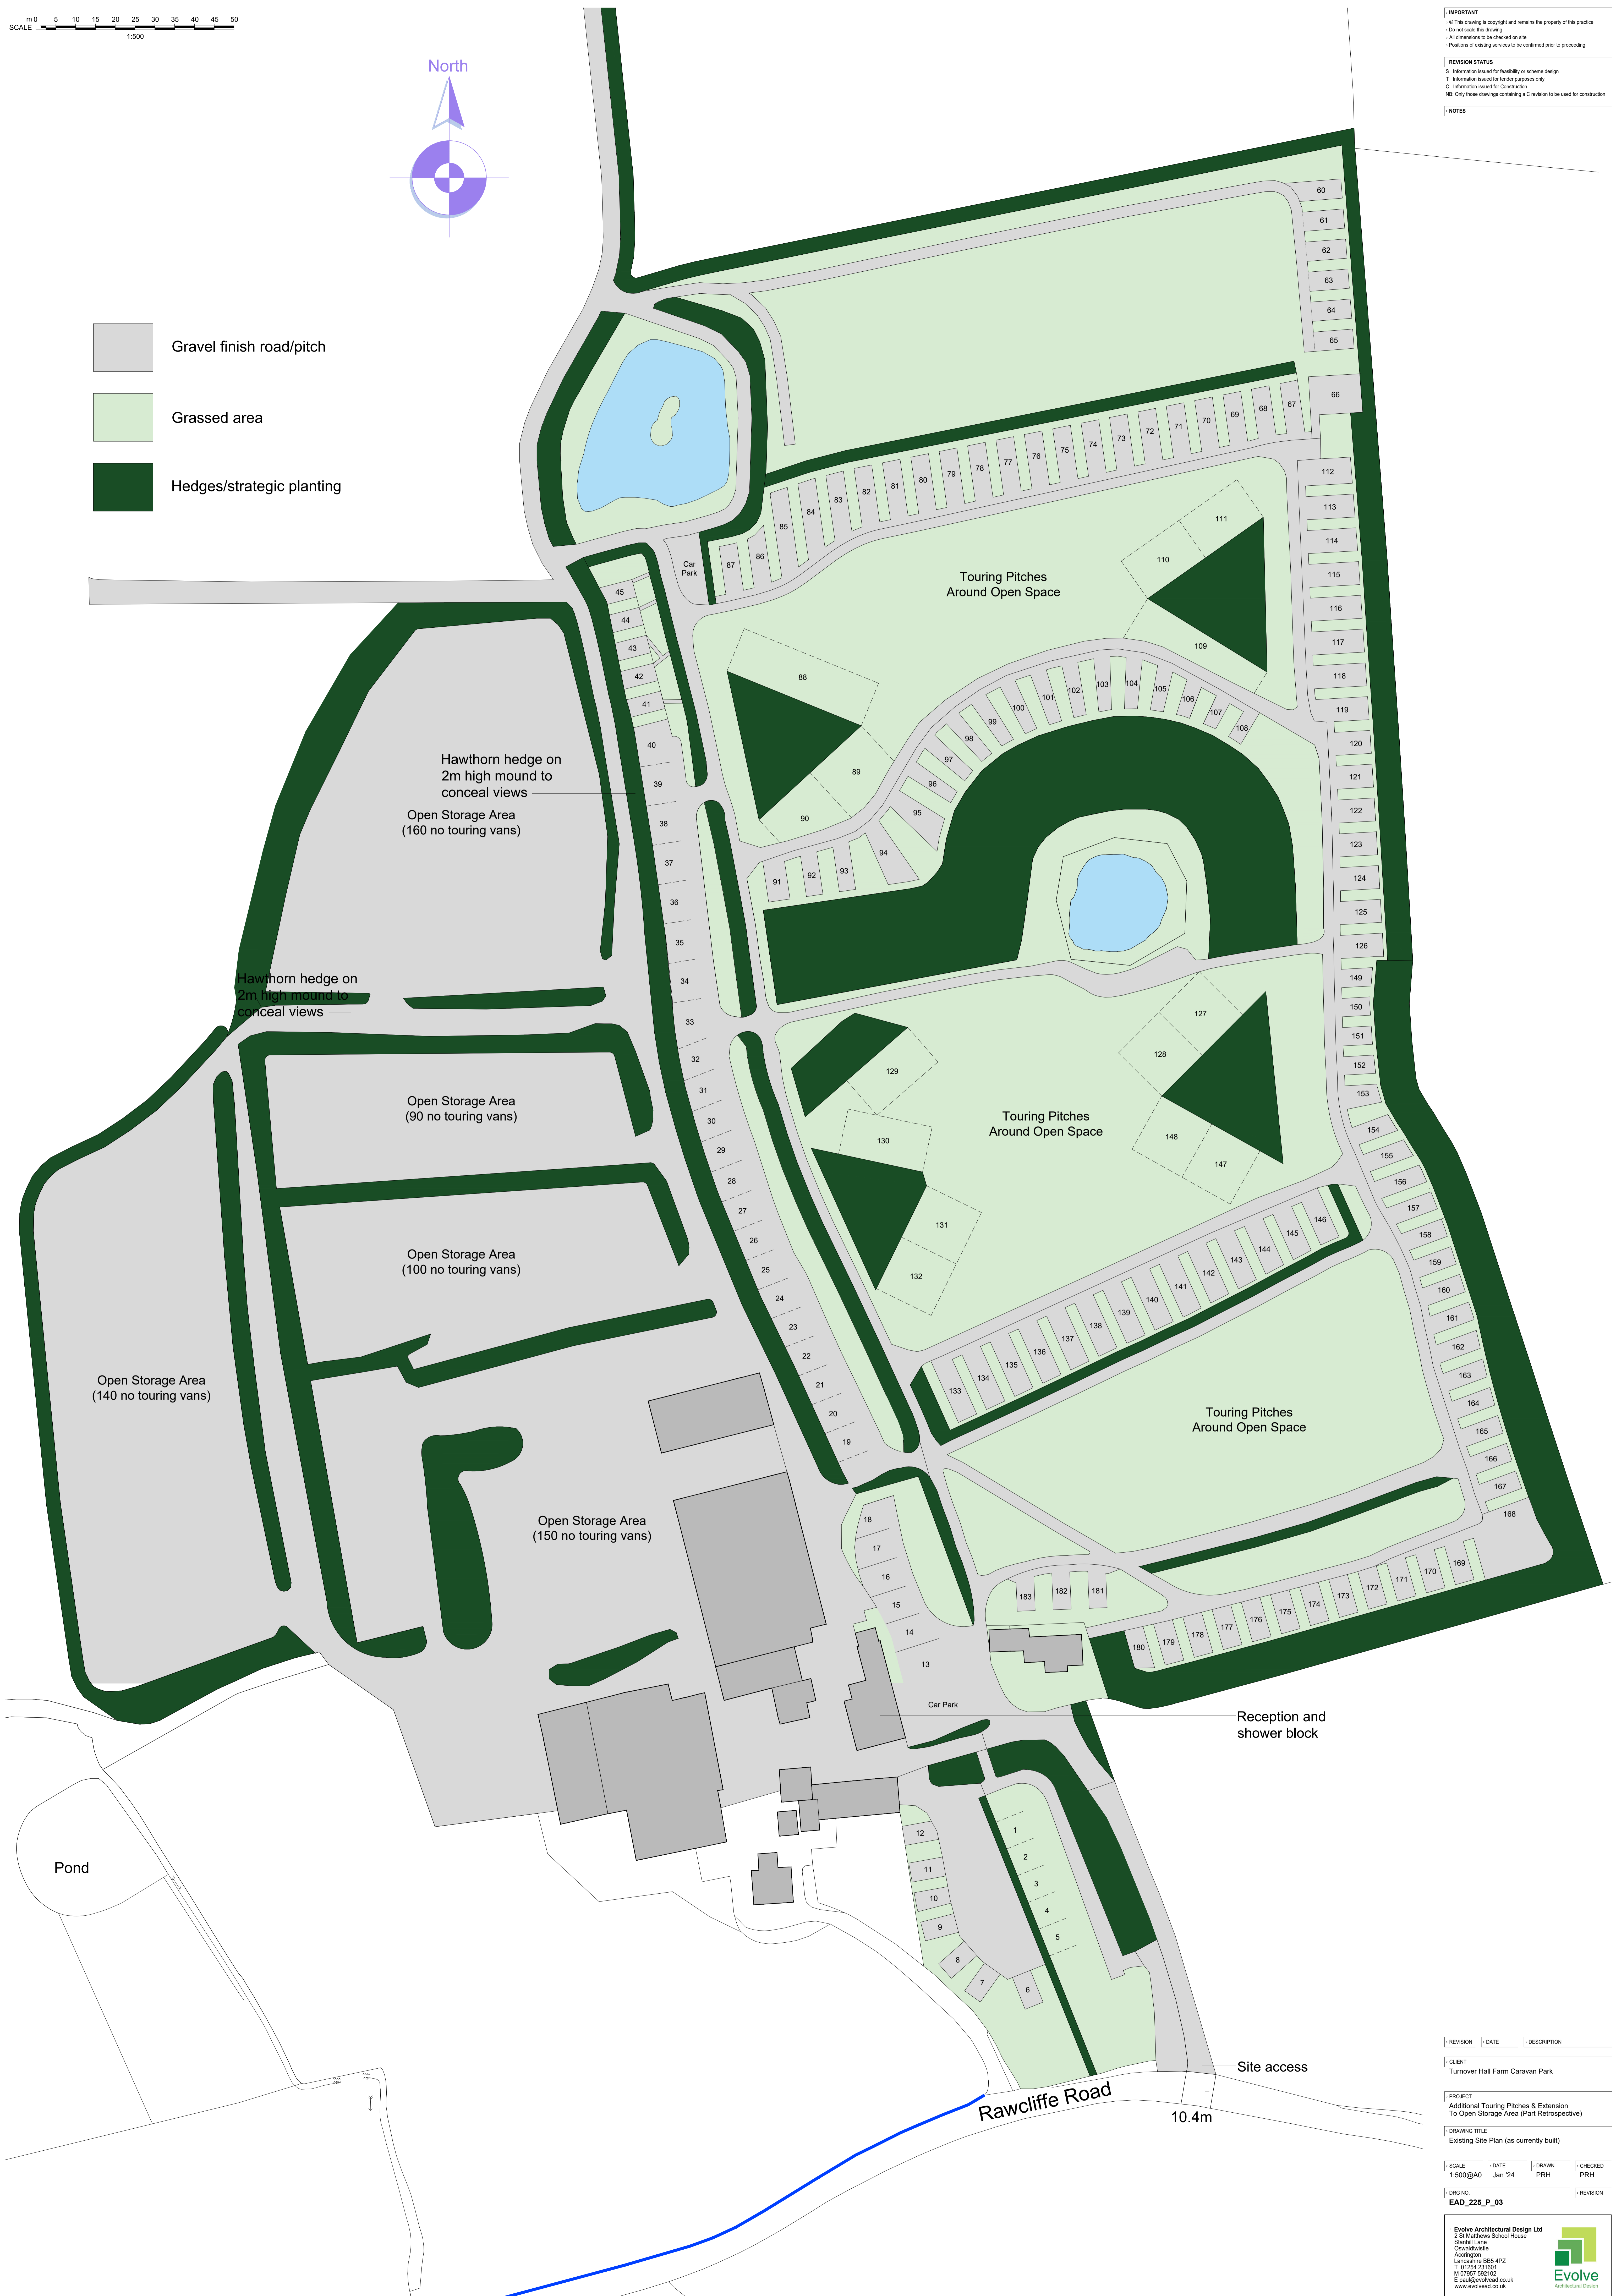

REVISION	DATE	DESCRIPTION

CLIENT
Turnover Hall Farm Caravan Park

PROJECT
Additional Touring Pitches & Extension To Open Storage Area (Part Retrospective)

DRAWING TITLE
Existing Site Plan (as currently built)

SCALE	DATE	DRAWN	CHECKED
1:500@A0	Jan '24	PRH	PRH

DRAWING NO.
EAD_225_P_03

REVISION