

Front Elevation




Side Elevation


OFF WHITE RENDER
TO ALL ELEVATIONS




Side Elevation

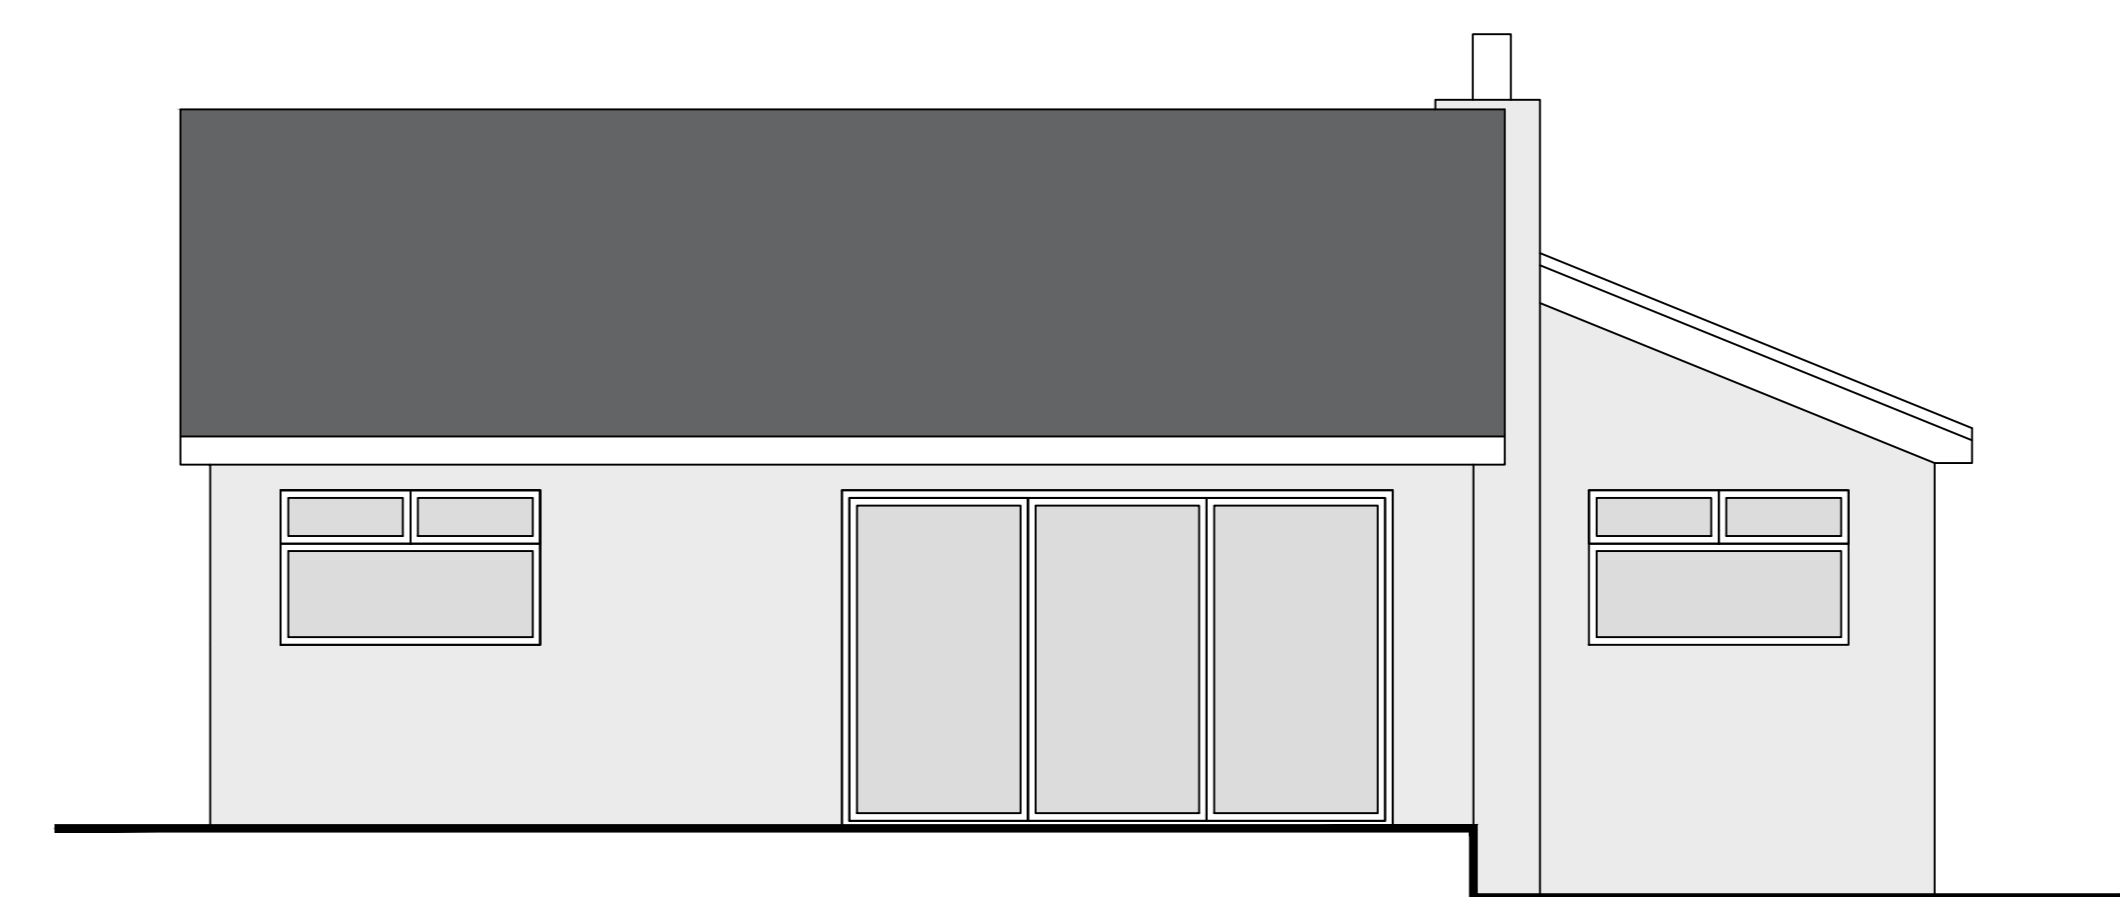

Rear Elevation

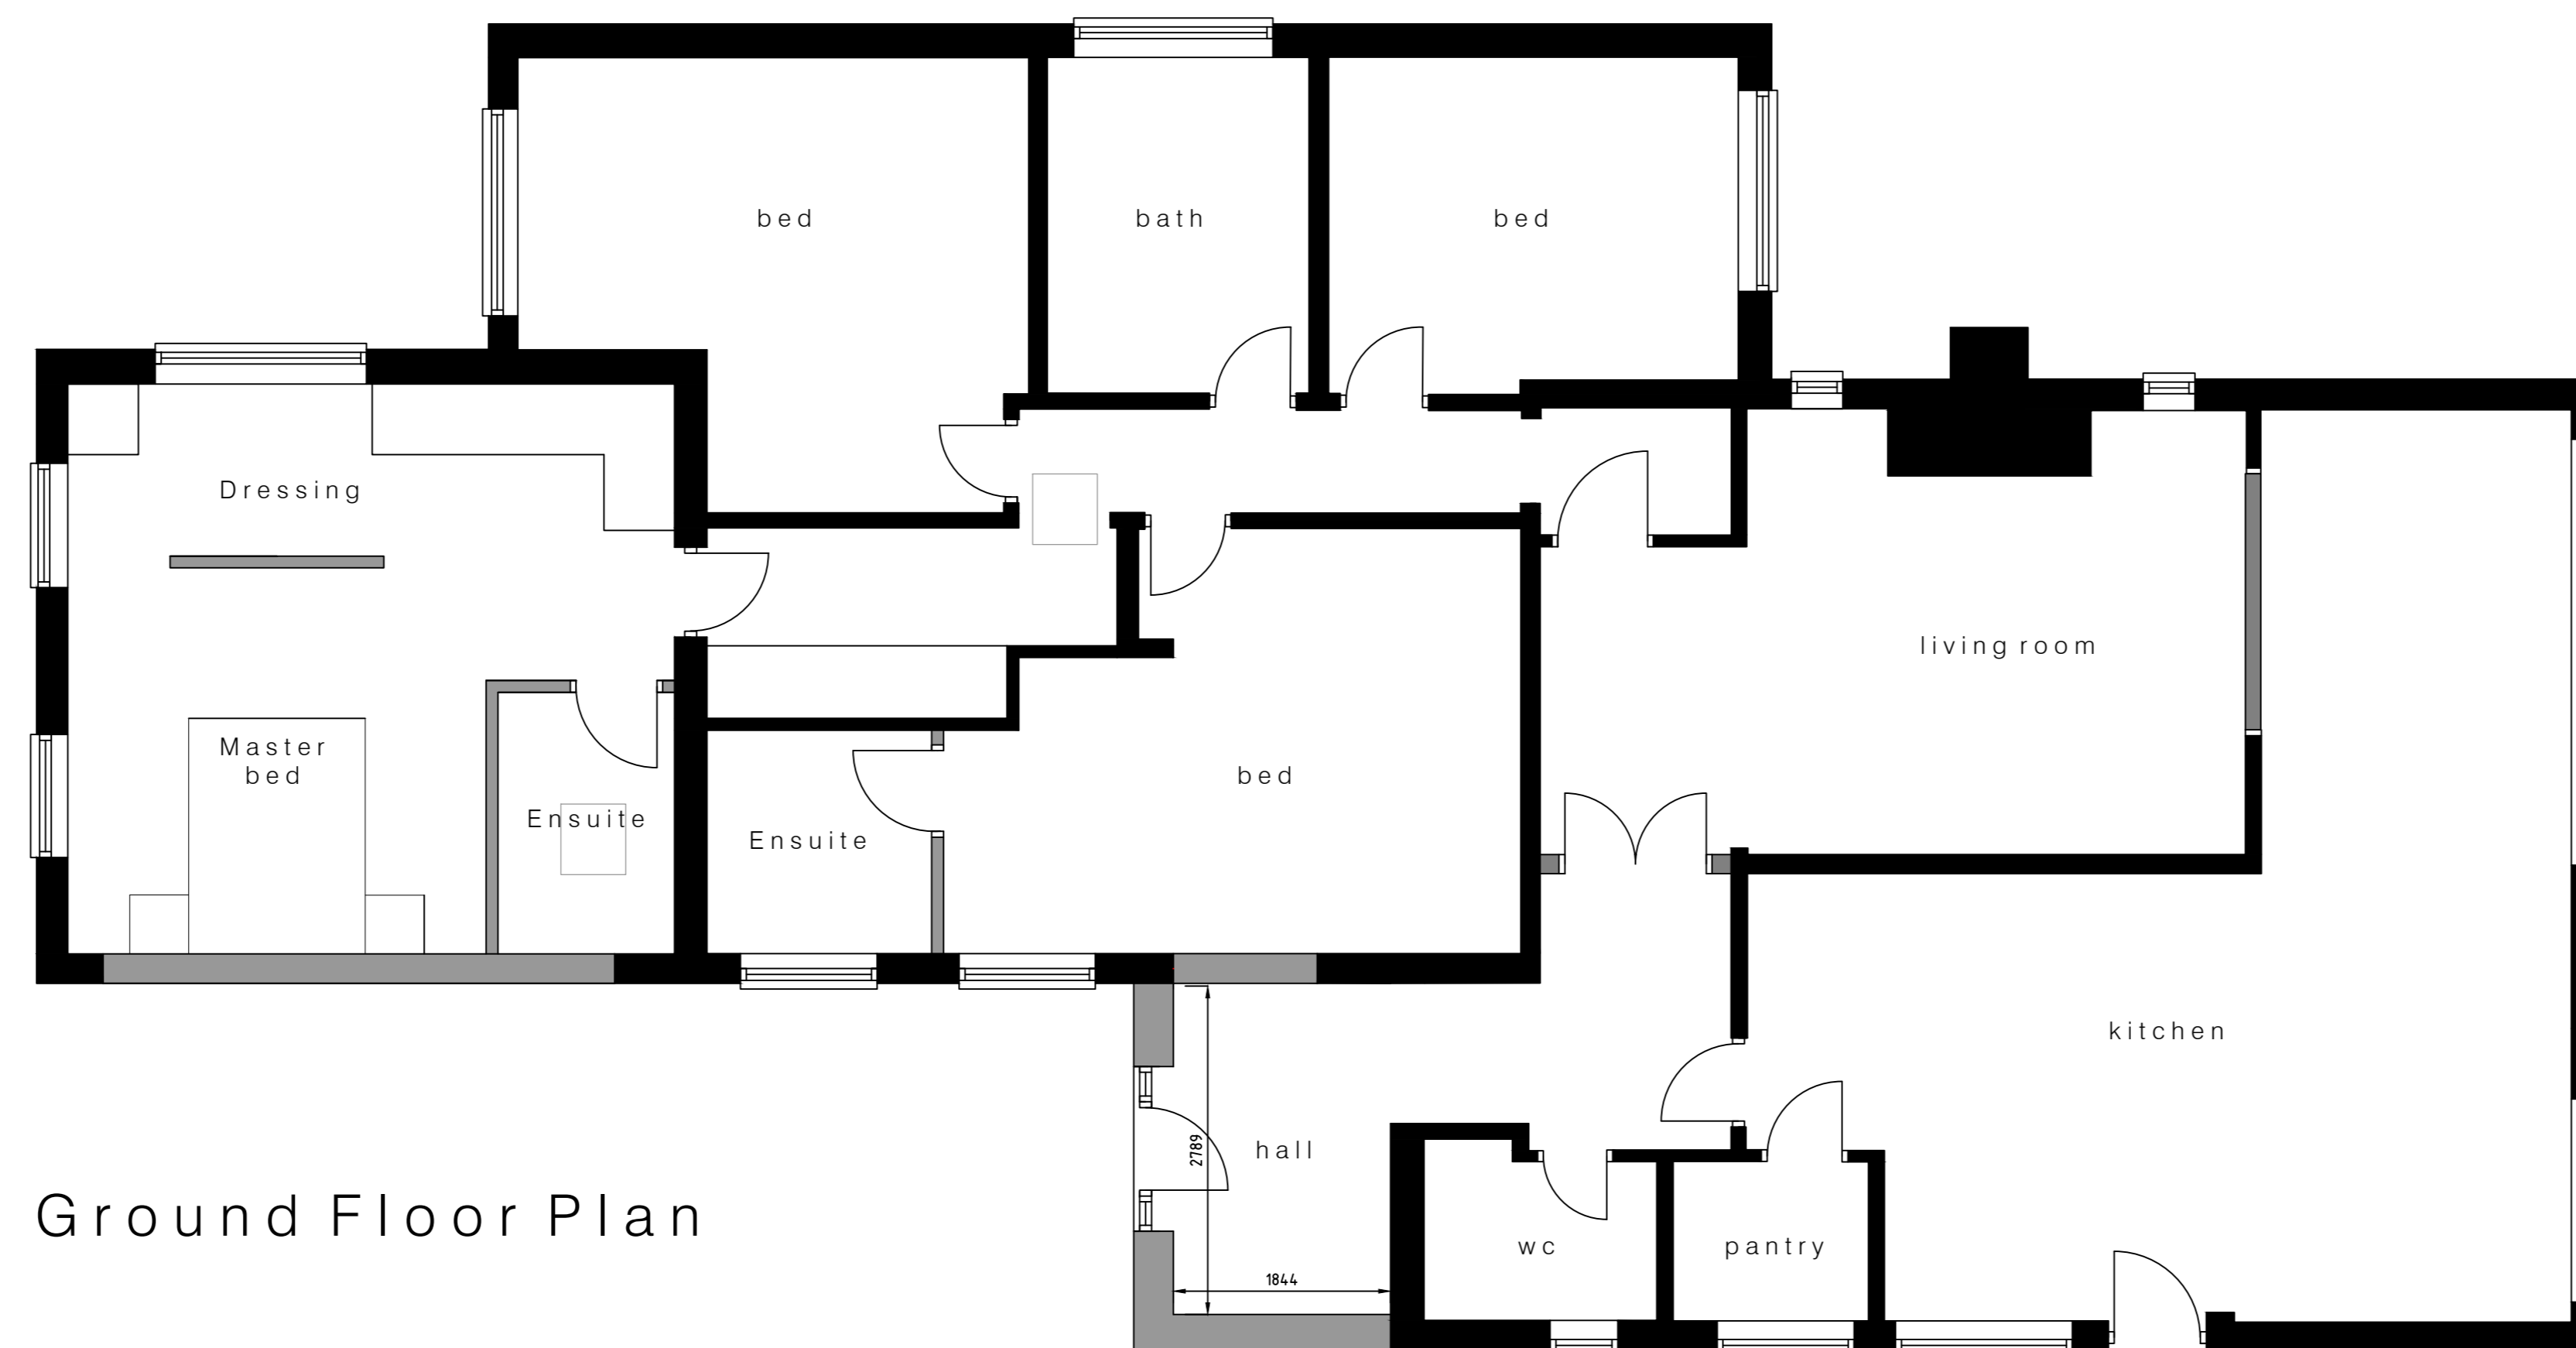

Ground Floor Plan

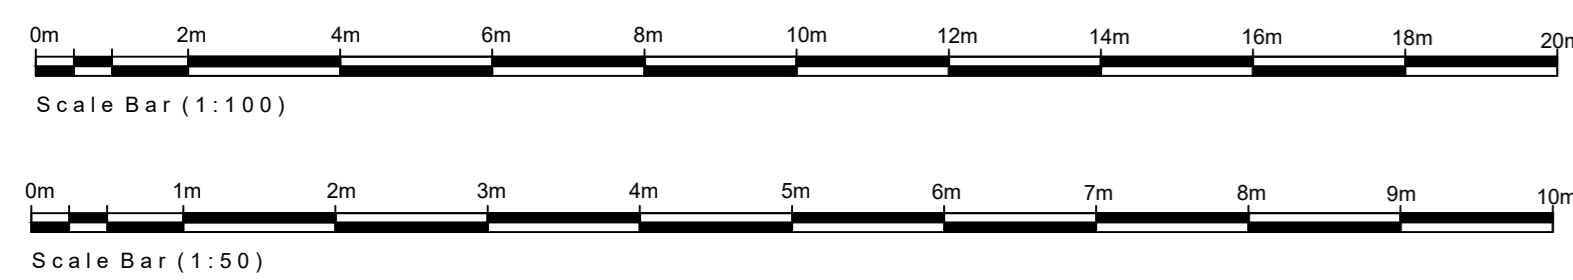

Notes

All dimensions must be checked on site and not scaled from this drawing, any discrepancies to be reported to the office below.
The Contractor shall make a survey of the site and shall be responsible for obtaining all dimensions and levels necessary for the proper construction of works as indicated.

Client

CHARSTONE

Job Title

**16 BEVERLEY ROAD
SOUTH CAVE
EAST YORKSHIRE**

Drawing Title

PROPOSED SCHEME

©Copyright

ELEVATION

ELEVATION DESIGN LTD

DESIGN - CONSTRUCTION
PROJECT MANAGEMENT

16 Wright Street Hull HU2 8JU

Telephone 01482 221155
Fax 01482 221105
Email forename@elevationdesign.org.uk

Revisions	Date	Description	DR	CH
-----------	------	-------------	----	----

Status **PLANNING**

Scale A0- 1:50 1:100 Date 25/01/2024

Drawn By KS Checked Approved

Drawing No. 2416.02 Rev