




Notes:
 1. Do not scale
 2. Contractor to check all dimensions and report omissions and errors to the Architect
 3. Architect
 Hamilton Architects LLP accepts no liability for use of this drawing by parties other than the party for whom it was prepared or for purposes other than those for which it was prepared.
 4. If this drawing is issued in digital format as an uncontrolled version to enable the recipient to prepare their own documents/drawings/models for which they are solely responsible. This drawing is based on project information current at the time of issue.
 5. Hamilton Architects LLP accepts no liability for any alterations or additions to or discrepancies arising out of any change to such project information that occurs after it is issued by Hamilton Architects LLP.
 This drawing does not contain shared coordinates and is not issued for coordination purposes.

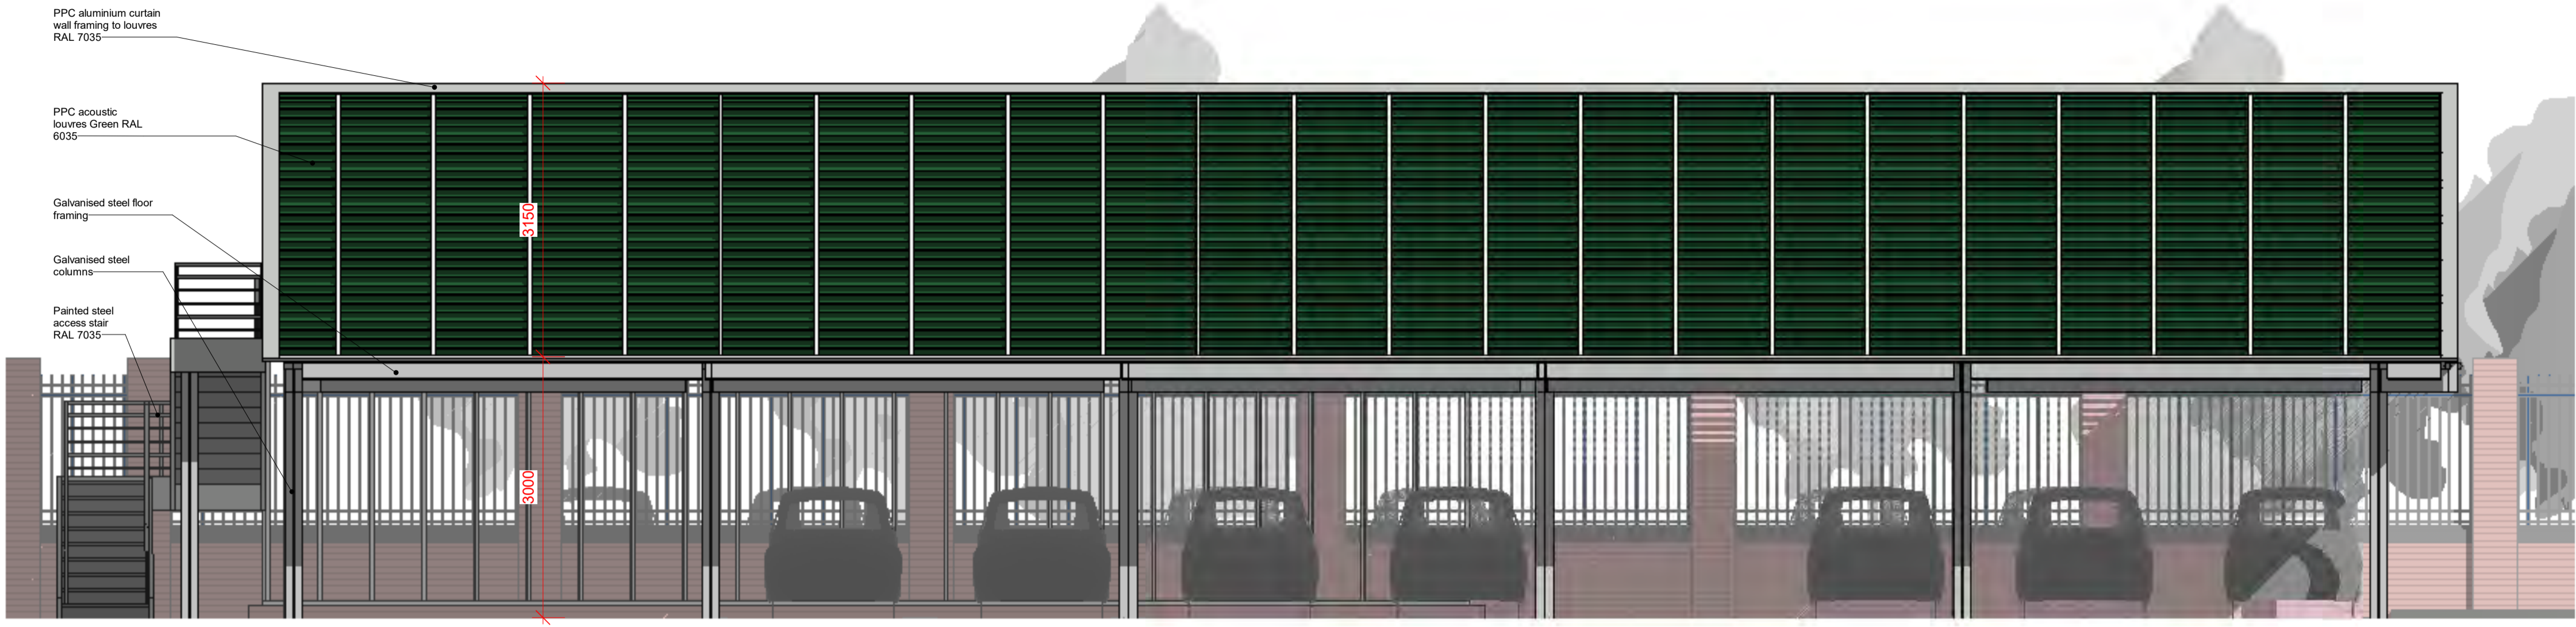

1 South East Elevation
1 : 50

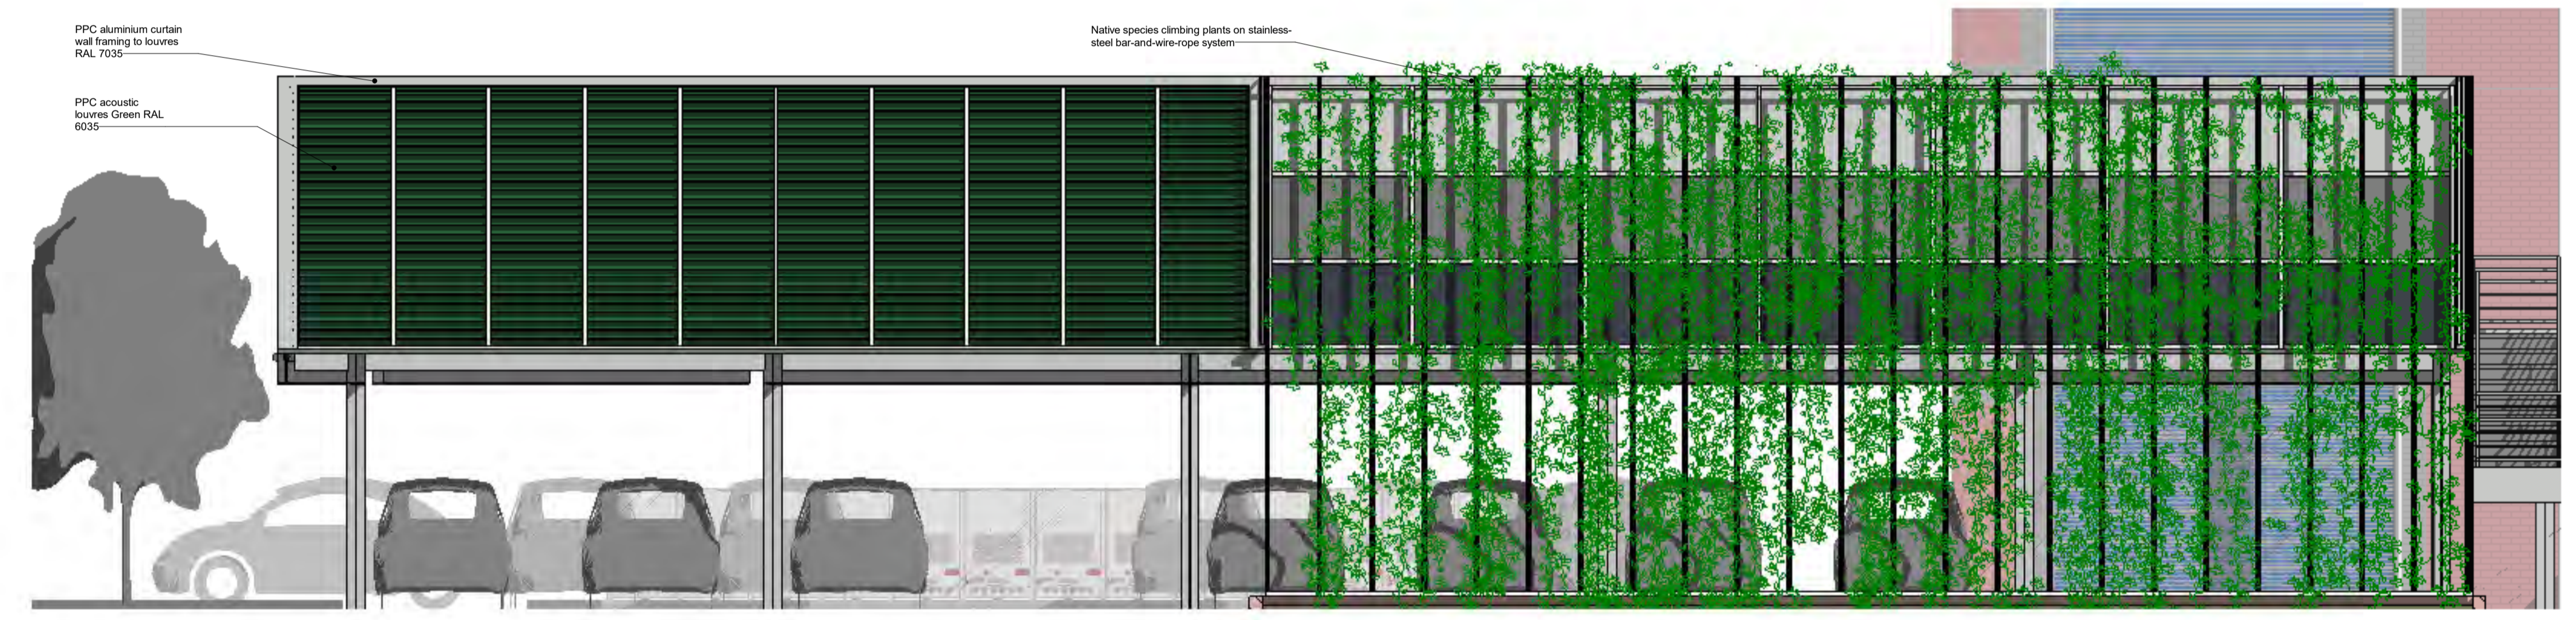

4 North West Elevation
1 : 50

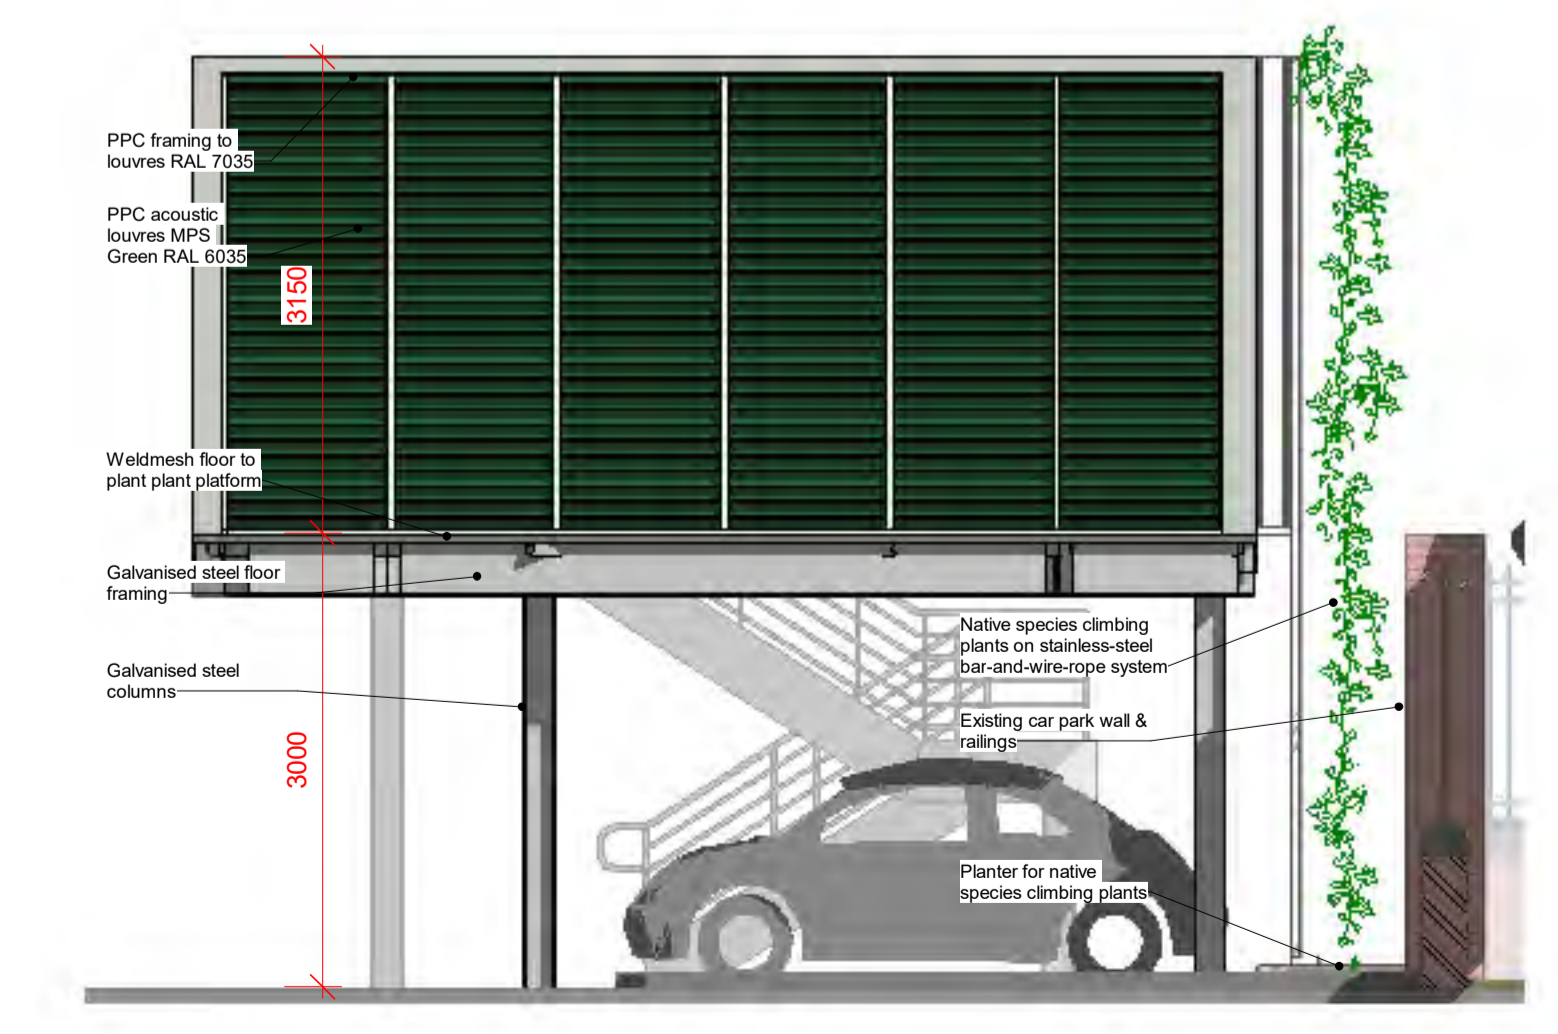

2 North East Elevation
1 : 50



3 South West Elevation
1 : 50



P1	Initial issue	PC	MH	09.02.24
Rev	Description	Ckd	Apr	Date
Project No. & Title				
MPS Croydon CC PSDS				
Drawing Title				
PROPOSED PLANT PLATFORM ELEVATIONS				
Scale				
A1 @ 1 : 50				
Date				
02/08/24				
Status Code				
S2 - Suitable for Information				
Drawing Number				
23025-HAM-XX-XX-DR-A-3008 P1				
Rev				
W: www.hamiltonarchitects.co.uk E: design@hamiltonarchitects.co.uk				