




- Notes:
1. Contractor to check all dimensions and report omissions and errors to the Architect
  2. Hamilton Architects LLP accepts no liability for use of this drawing by parties other than the party for whom it was prepared or for purposes other than those for which it was prepared.
  3. If this drawing is issued in dwg/dwf format as an uncontrolled version to enable the recipient to prepare their own documents/drawings/models for which they are solely responsible. This drawing is based on project information current at the time of issue.
  4. Hamilton Architects LLP accepts no liability for any alterations or additions to or discrepancies arising out of any change to such project information that occurs after it is issued by Hamilton Architects LLP.  
This drawing does not contain shared coordinates and is not issued for coordination purposes.

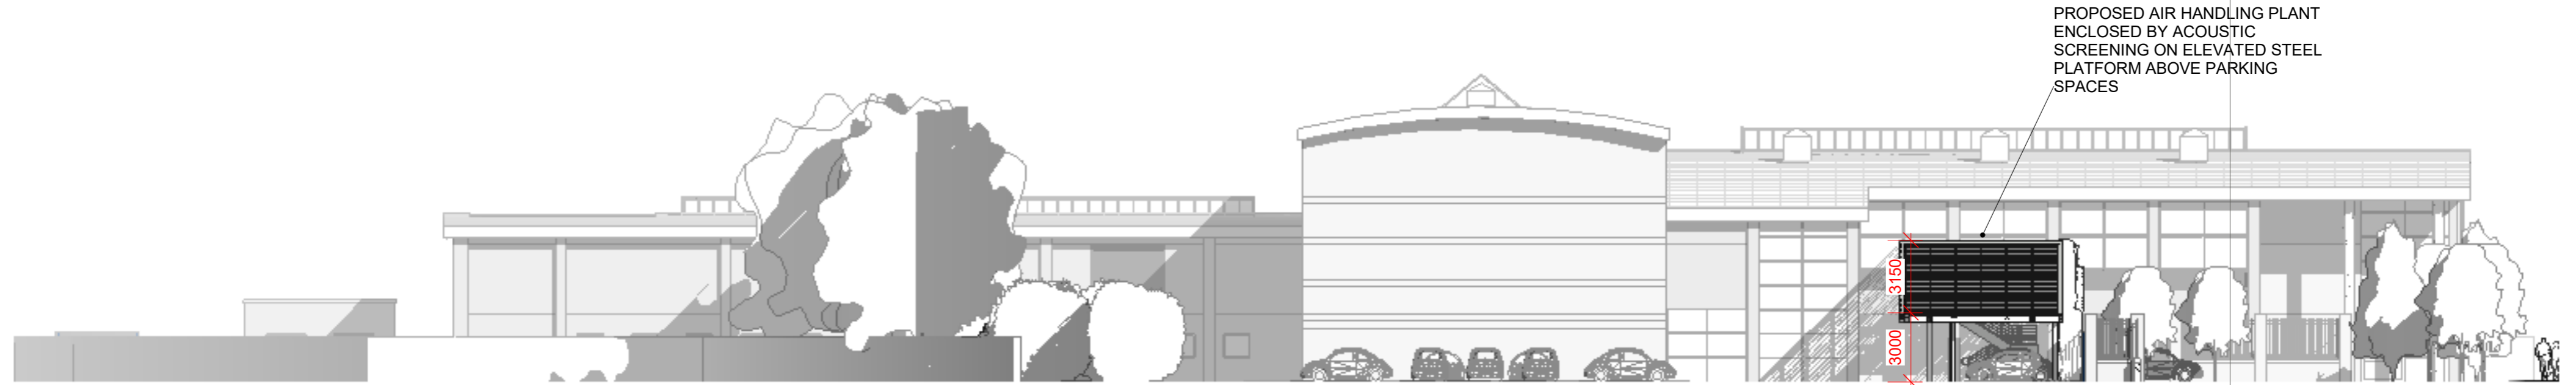

1 PROPOSED NORTH EAST ELEVATION  
1 : 200



2 PROPOSED NORTH WEST ELEVATION  
1 : 200

P4	Green wall added	PC	MH	09.02.24
P3	Platform revised	PC	MH	18.12.23
P2	Plant platform Revised	PC	MH	12.12.23
P1	Revised A layout	JH	PC	02.06.23
Rev	Description	Ckd	Apr	Date

Project No. & Title  
MPS Croydon CC PSDS  
Drawing Title  
PROPOSED SITE ELEVATIONS

Scale A2 @ 1 : 200 Date

Status Code  
S2 - Suitable for Information  
Drawing Number 23025-HAM-XX-XX-DR-A-3007 Rev P4



W: www.hamiltonarchitects.co.uk E: design@hamiltonarchitects.co.uk