





3 Front Elevation Existing
Scale: 1:100




4 Rear Elevation Existing
Scale: 1:100


Scale 1:100 at Paper Size A1

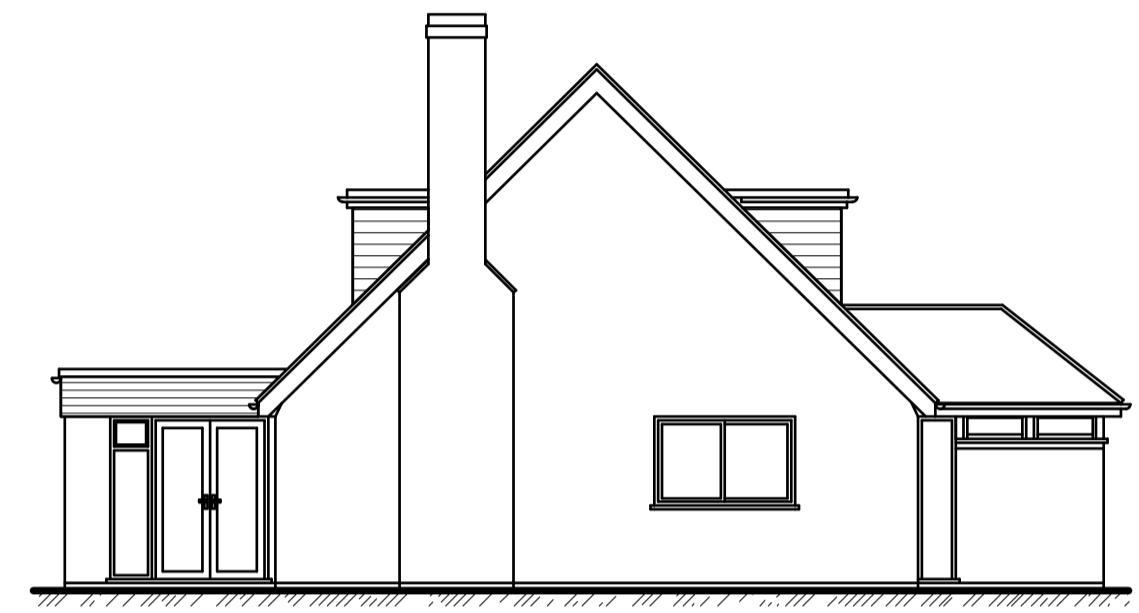 


5 Side Elevation Existing
Scale: 1:100

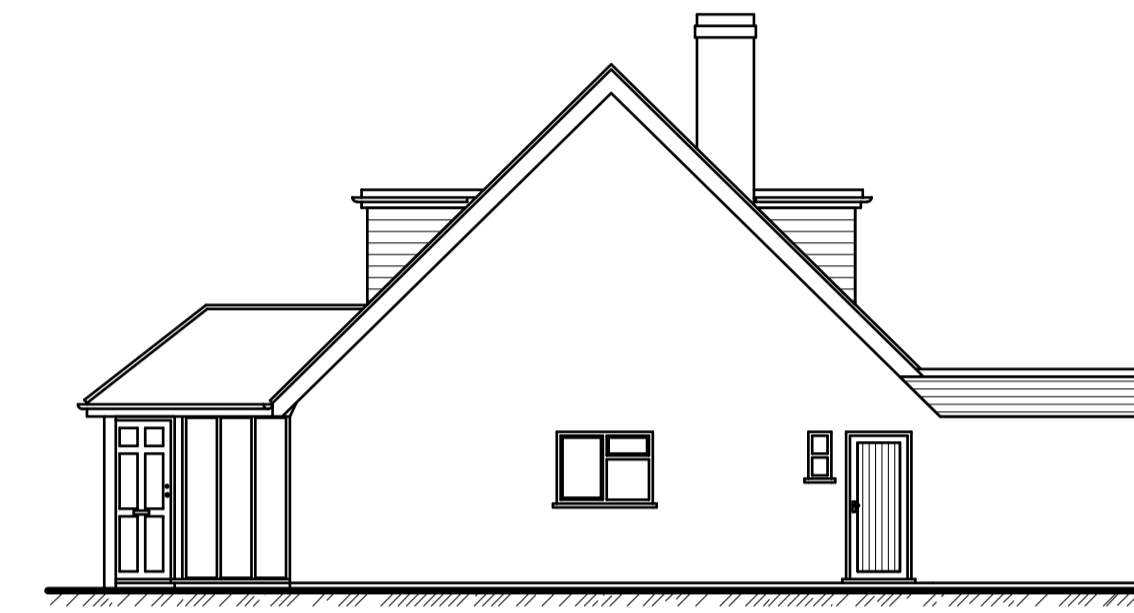

6 Side 2 Elevation Existing
Scale: 1:100

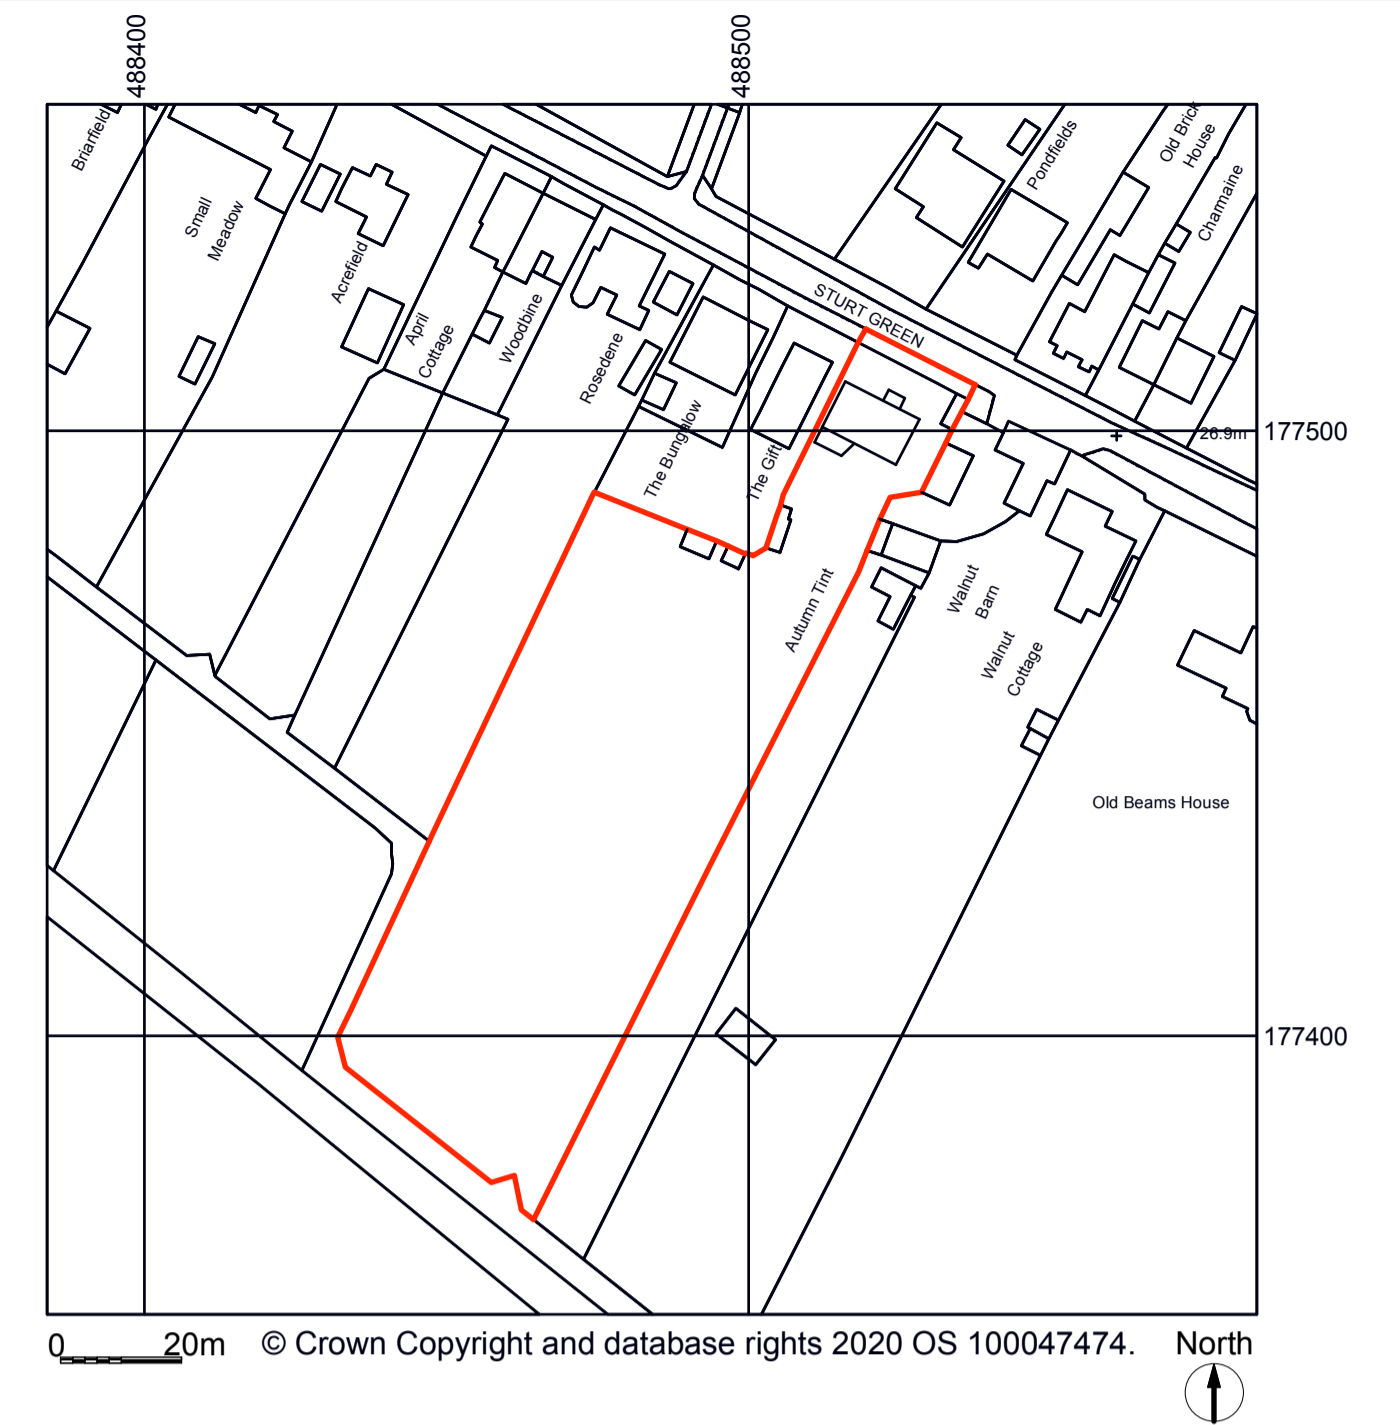

7 Location Plan
Scale: 1:1250

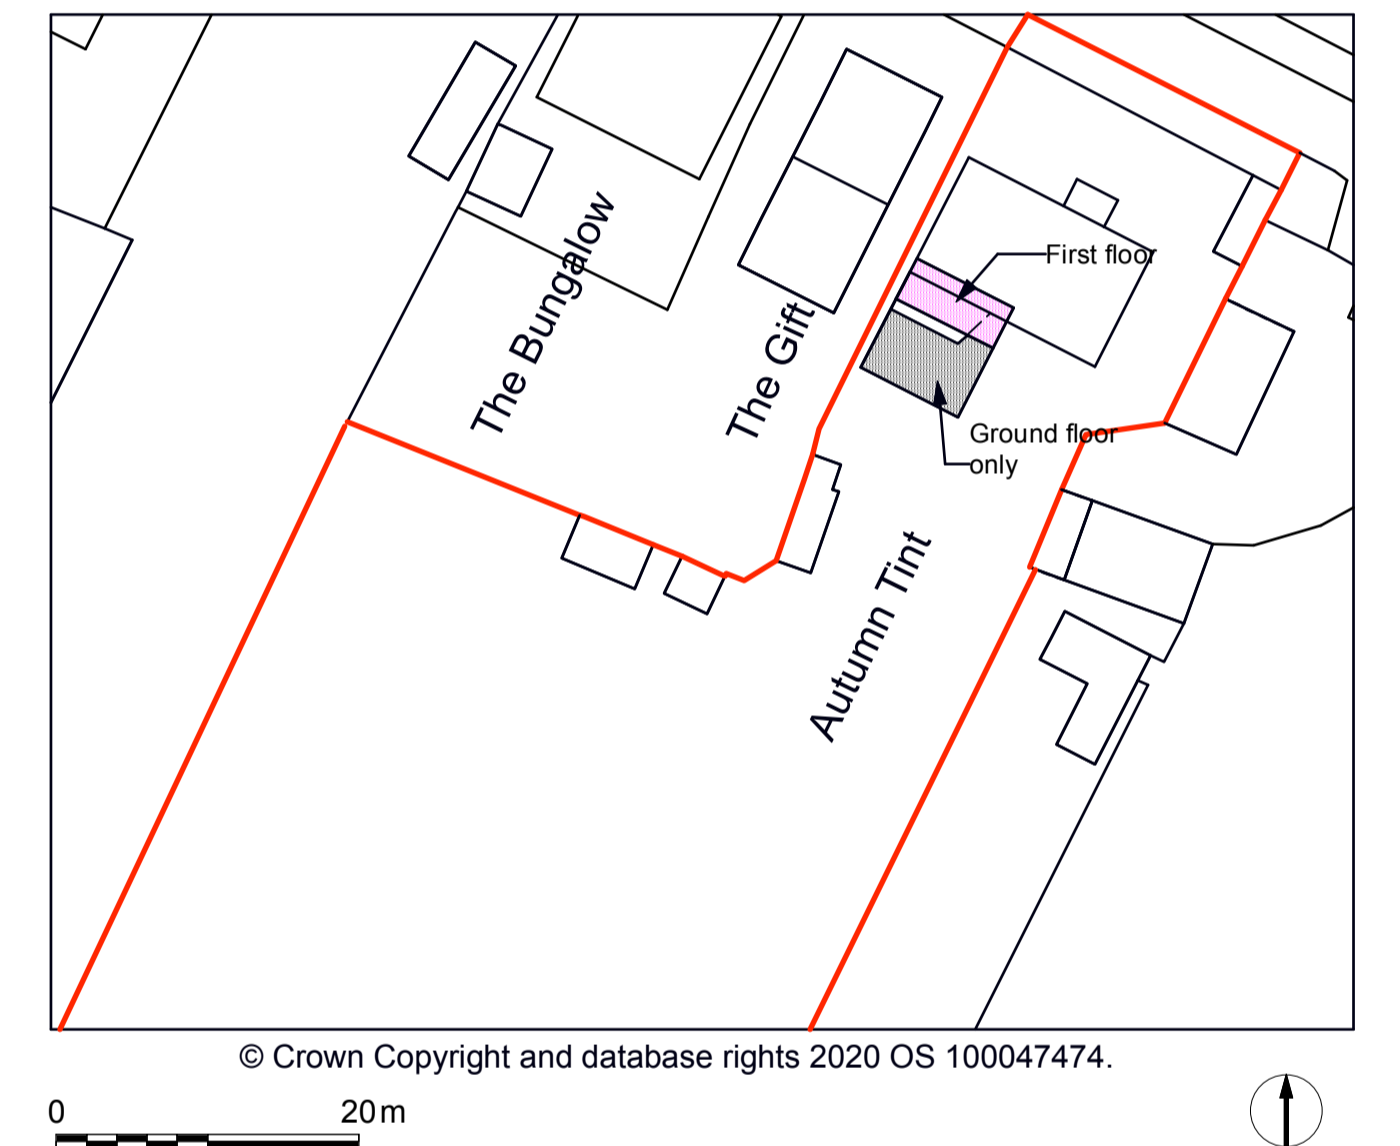


8 Block Plan
Scale: 1:500



1 Ground Floor Existing
Scale: 1:50

Scale 1:50 at Paper Size A1

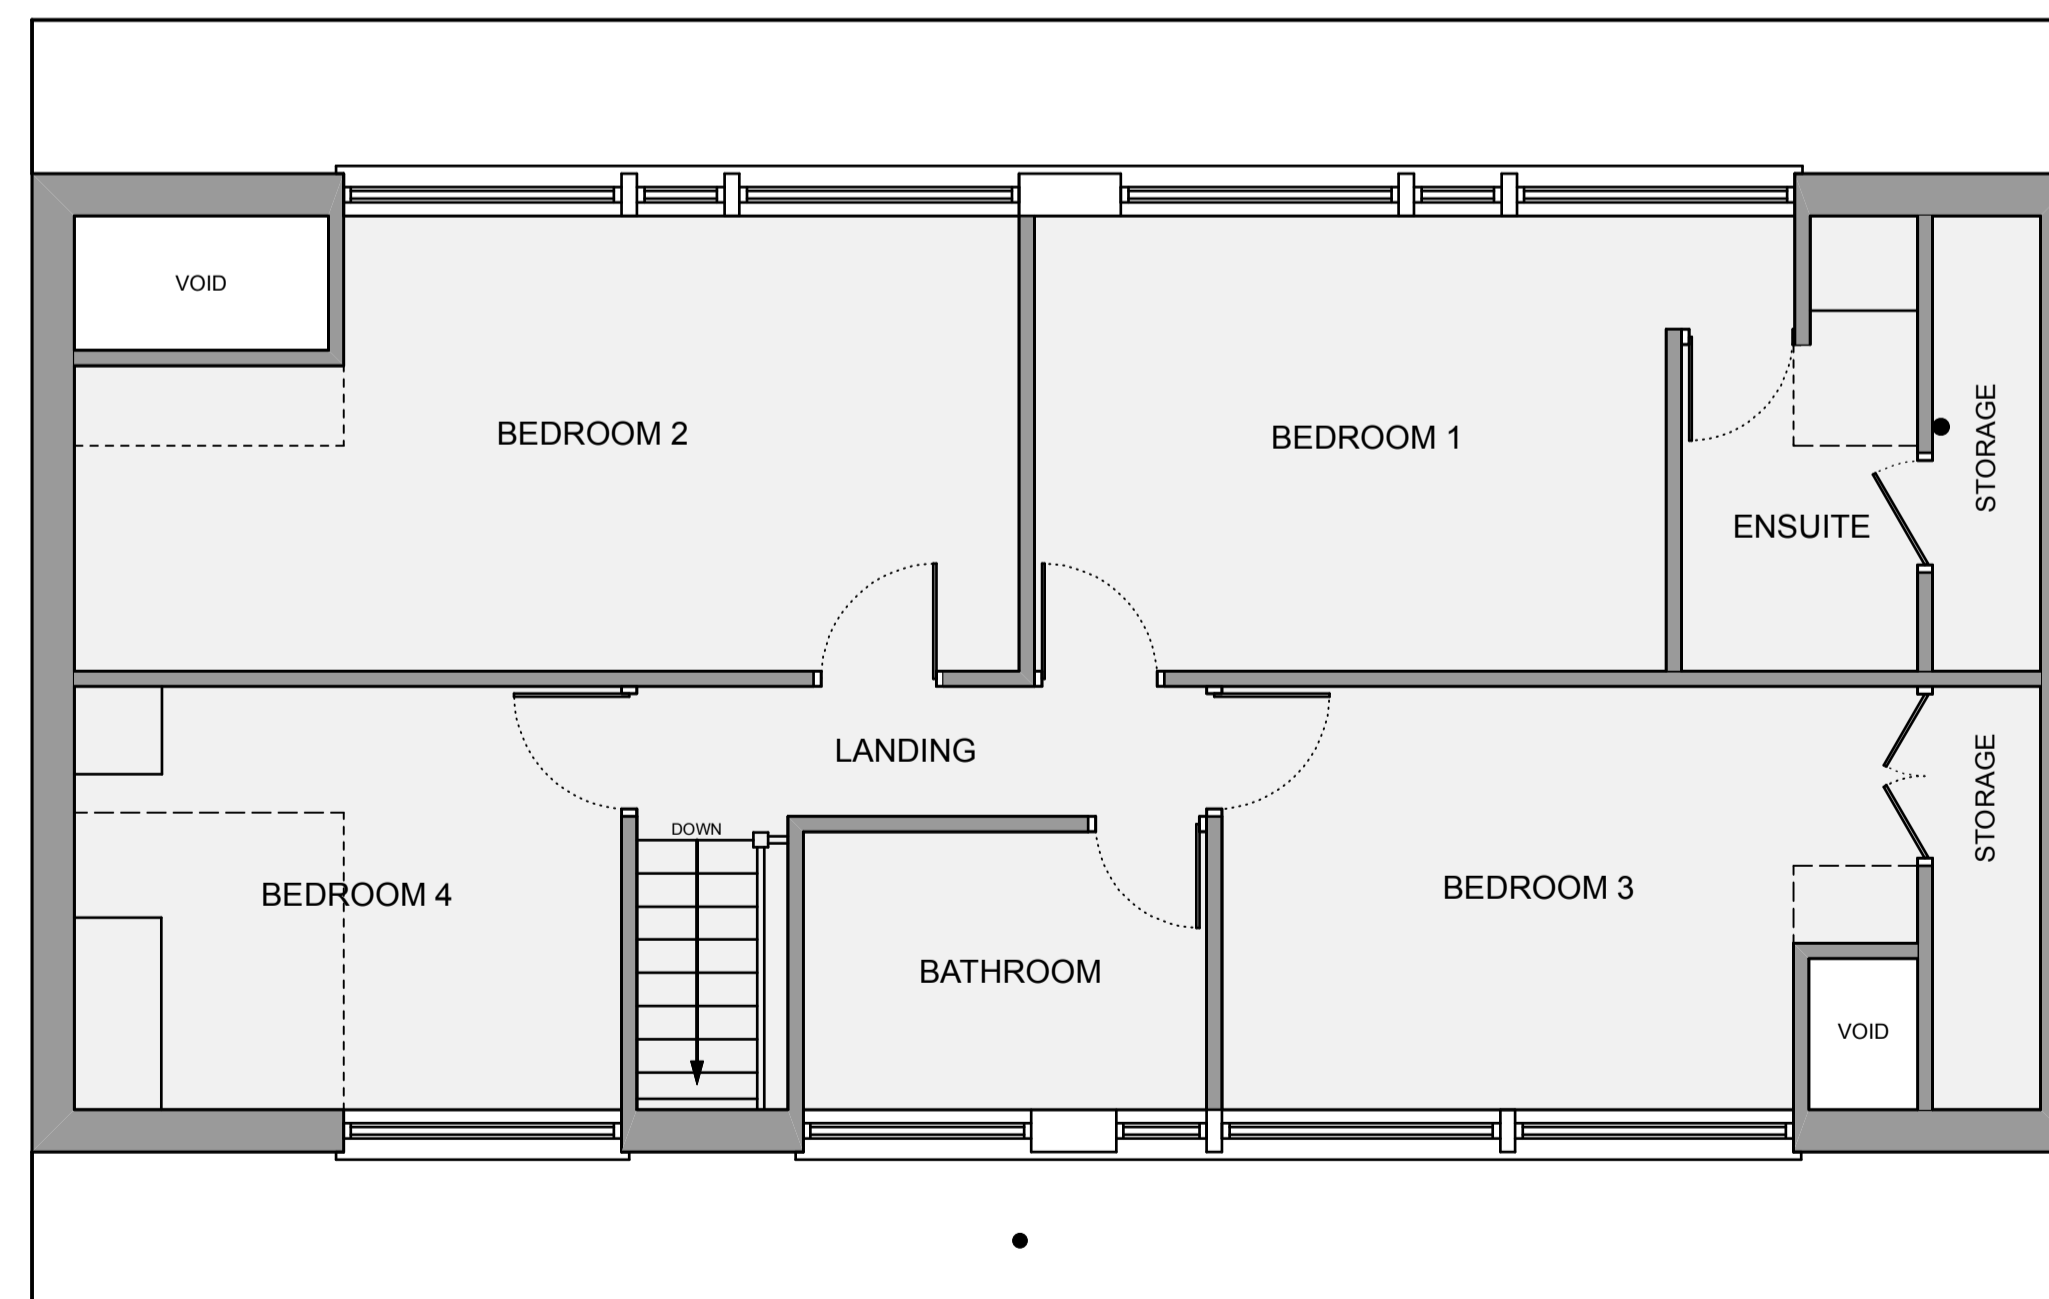

2 First Floor Existing
Scale: 1:50

All dimensions are in millimeters, unless otherwise stated.
All dimensions to be checked on site prior to commencement of any work.
Copyright protected - no part of this drawing may be reproduced without prior consent of Chiltern Architectural Services Limited.

Rev	Description	Drawn	Date
AP1	PLANNING APPROVAL ISSUE	DWP	15.02.24

Chiltern ARCHITECTURAL SERVICES
 Chiltern Architectural Services
 6c Chiltern Business Centre
 63-65 Woodside Road
 Amersham
 Bucks HP6 6AA
 W: chilternarchitecturalservices.co.uk
 E: david@chilternarchitecturalservices.co.uk
 T: 01494 721595

Client:
 Mr Jas Chagar
 Autumn Tint
 Sturt Green
 Holyport
 Maidenhead
 SL6 2JF

Project Name:	AUTUMN TINT, STURT GREEN, HOLYPORT		
Title:	PROPOSED		
Site:	As per client address	Client:	Mr Jas Chagar
Drawn: DWP	Client Approval:	Paper Size: A1	ISO A1
Drawing Number:	439/02		Rev: AP1