
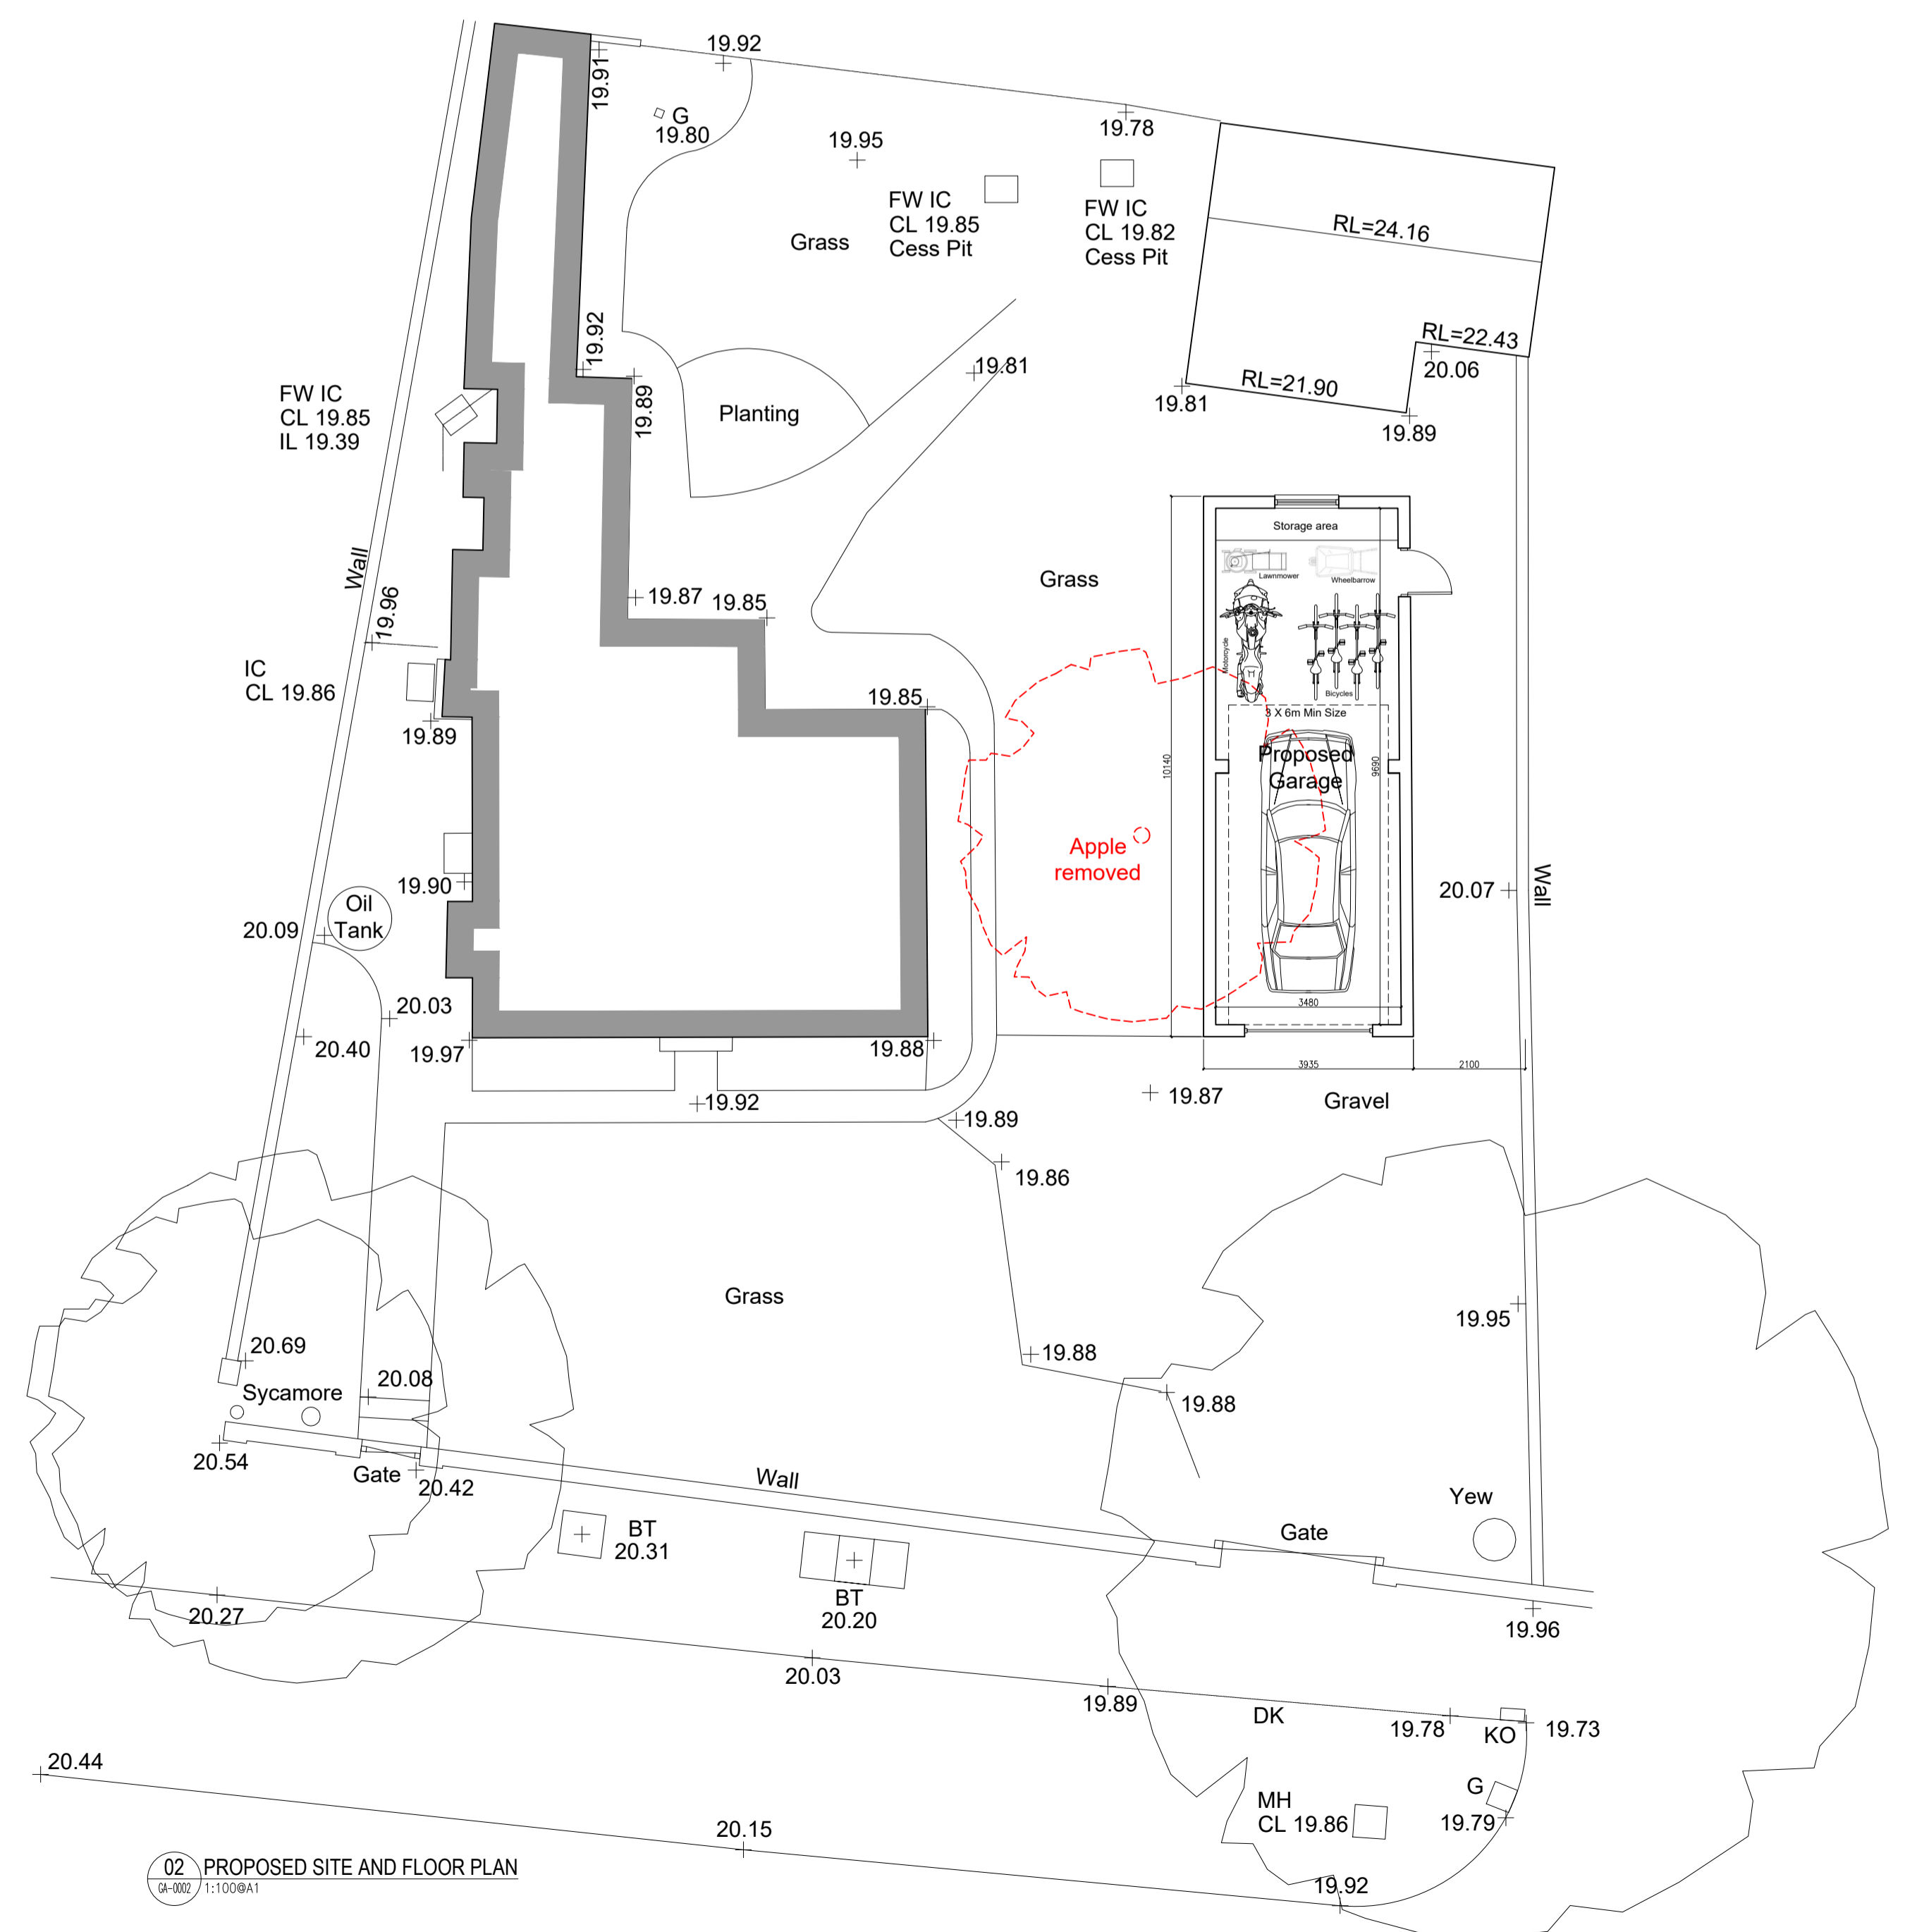
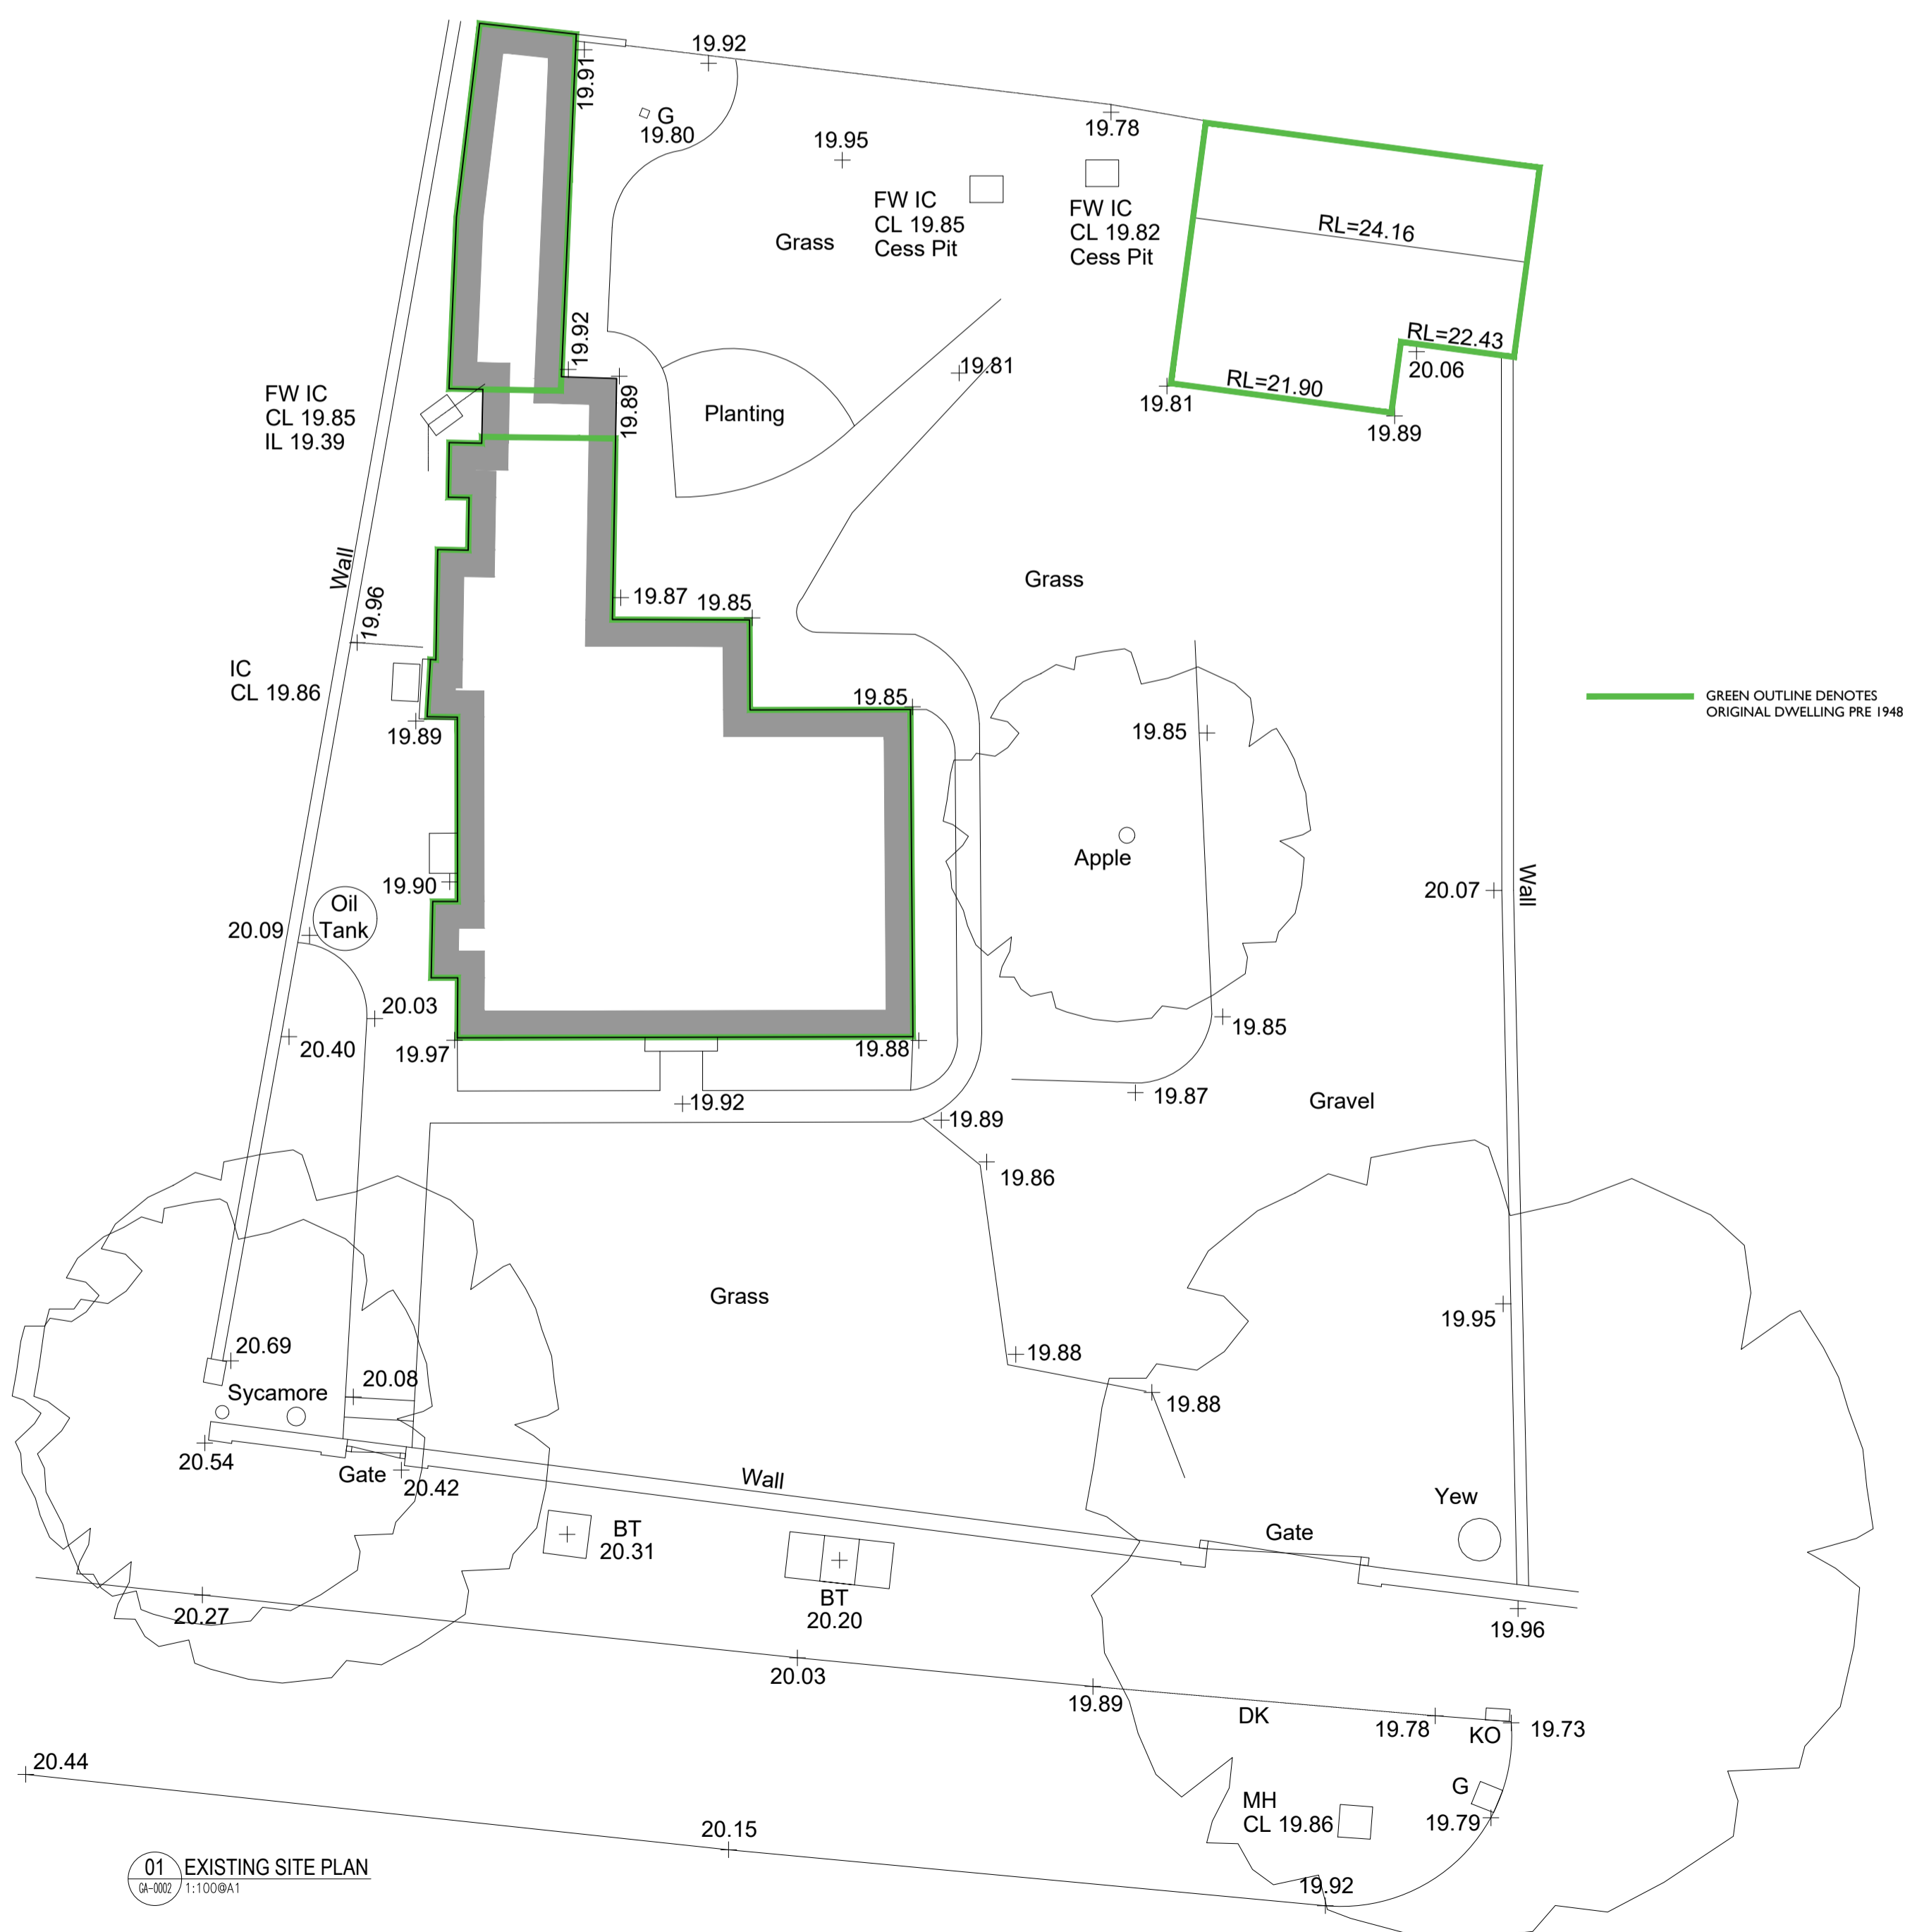


NOTES
DRAWING REMAINS COPYRIGHT OF THE ARCHITECT.

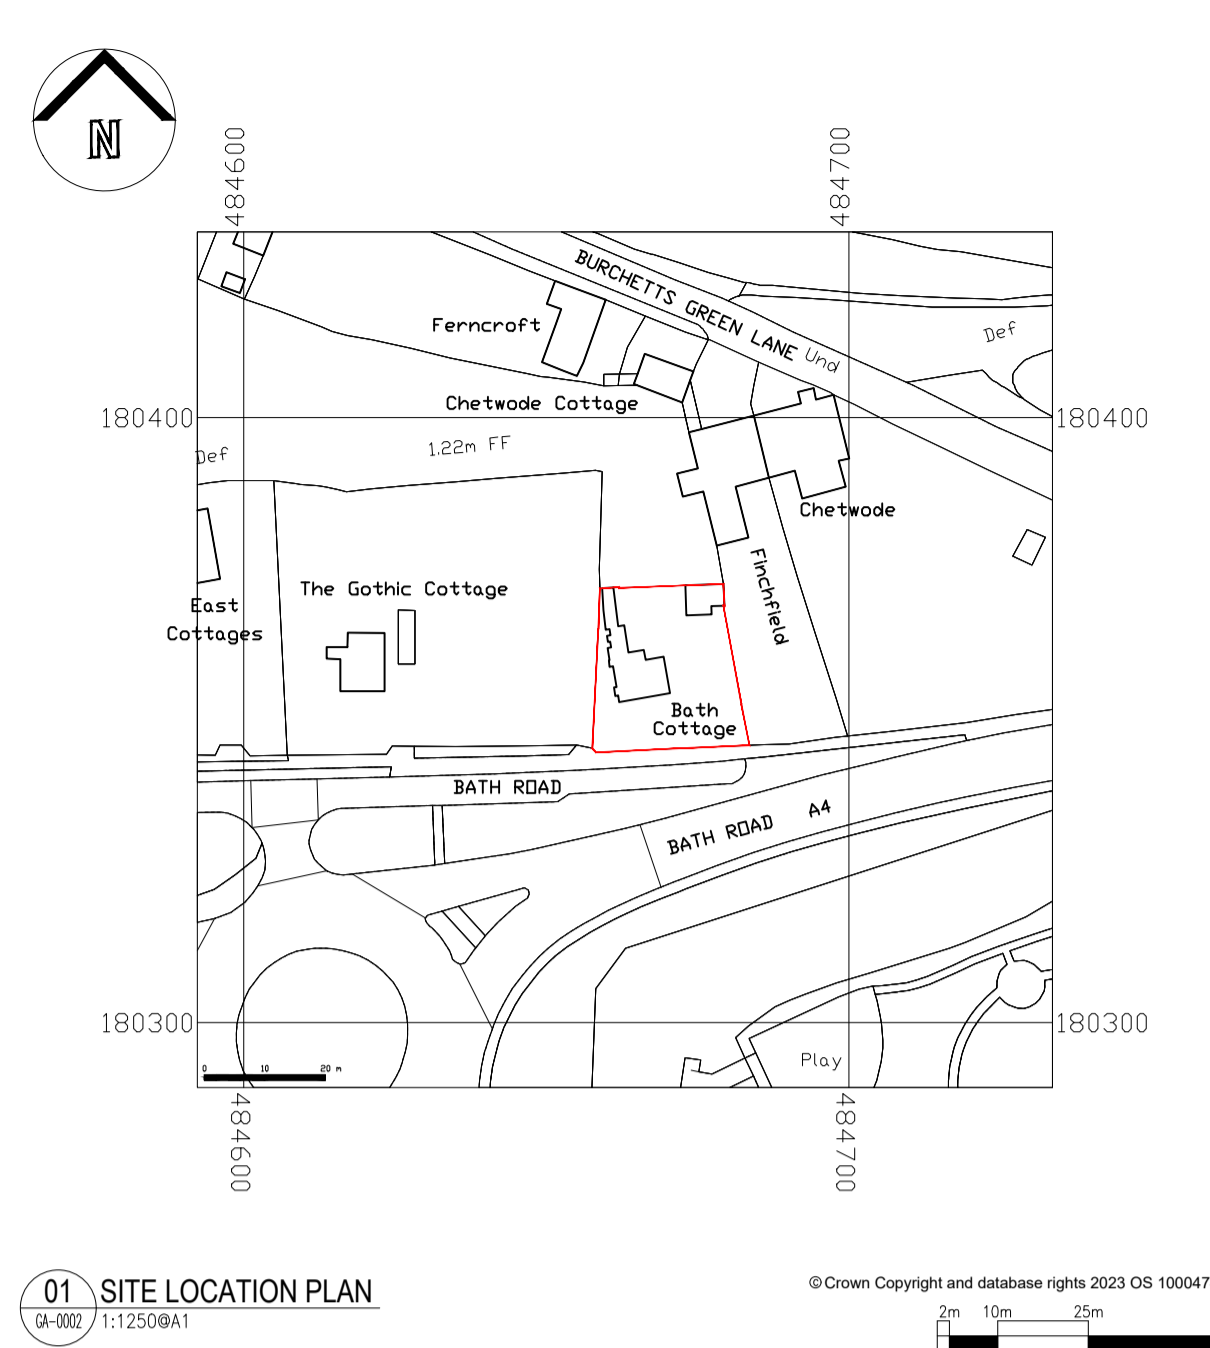

REV DATE	DESCRIPTION	DRN	CHK
P03 15.02.24	PD OUTBUILDING PLANNING DRAWING	BG	BG
P02 07.12.23	PD PLANNING DRAWING	BG	BG
P01 07.12.23	PD OUTBUILDING PLANNING DRAWING	BG	BG

CONNECTED ARCHITECTURE

CLIENT
Mr & Mrs Werakso
PROJECT
Bath Cottage, Bath Road
Littlewick Green, SL6 3QR

DRAWING TITLE
Existing Location and Block Plans
Existing and Proposed Site Plans
Proposed Floor Plan

SCALE 1:1000(A1) / 1:2000(A3) A1 SHEET

STATUS
PRELIMINARY
DRAWING NO
0173-GA-0002
REV
P03