



NOTES
DRAWING REMAINS COPYRIGHT OF THE ARCHITECT.

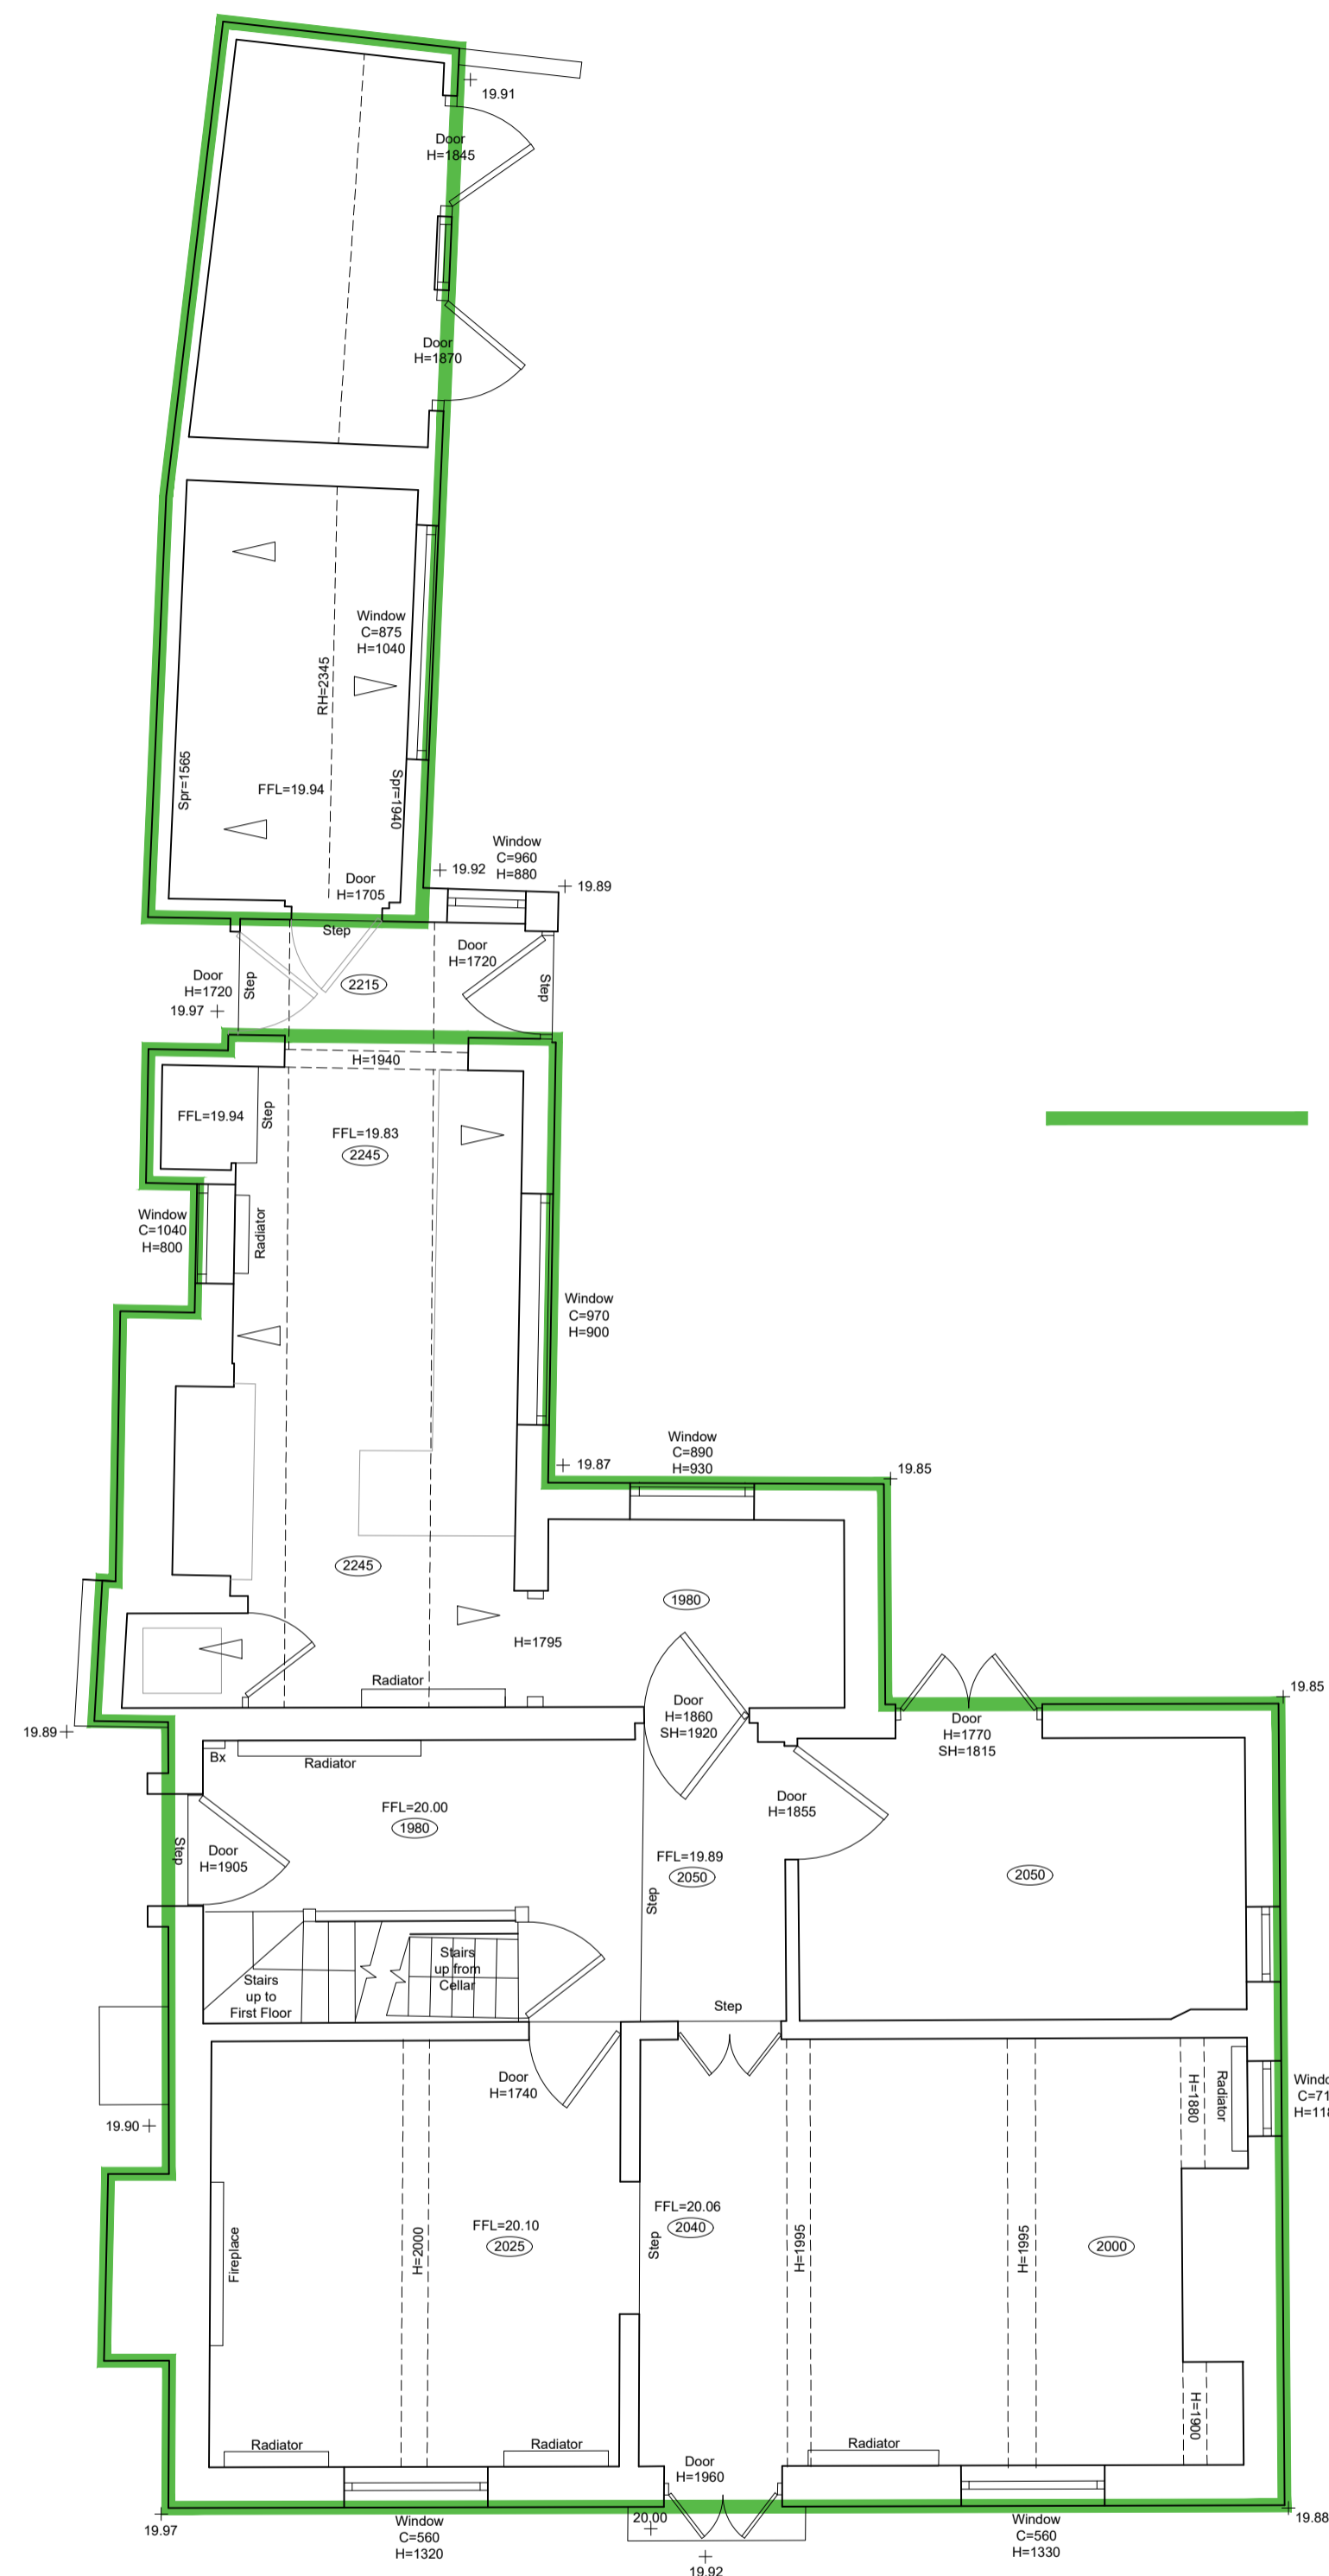


Ground Floor

01 EXISTING GROUND FLOOR PLAN
GA-004 / 1:500A1

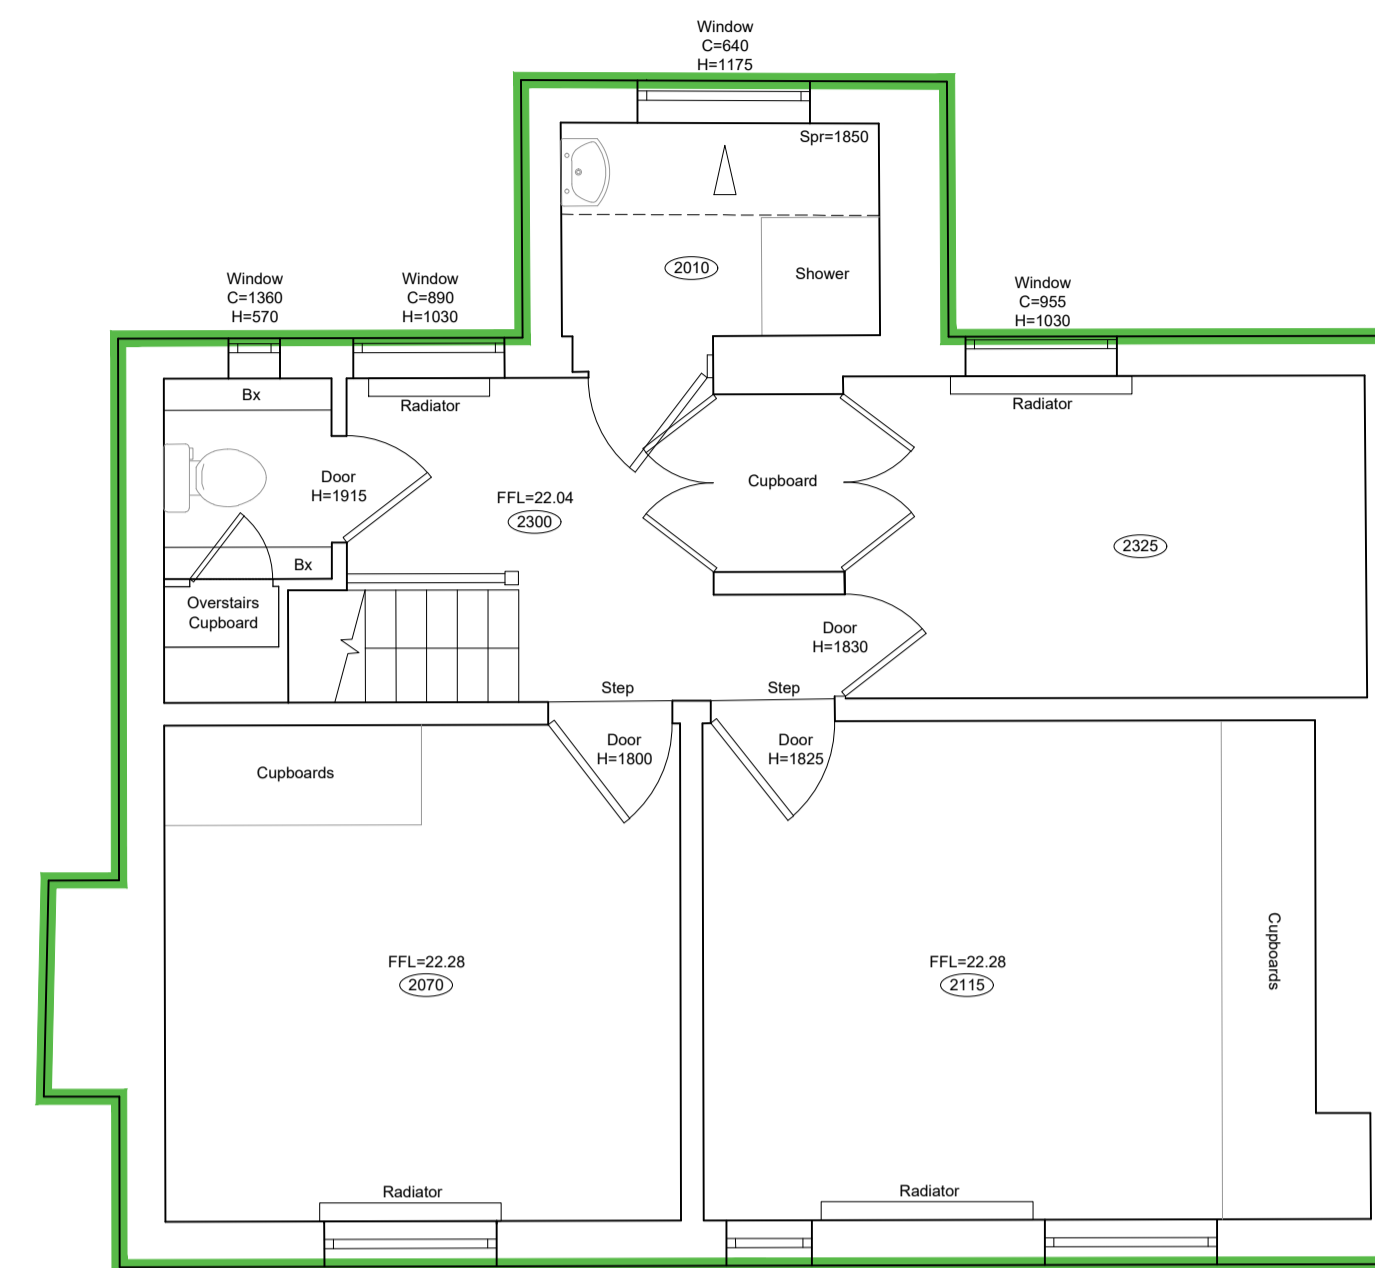

First Floor

02 EXISTING FIRST FLOOR PLAN (REMAINS UNCHANGED)
GA-004 / 1:500A1

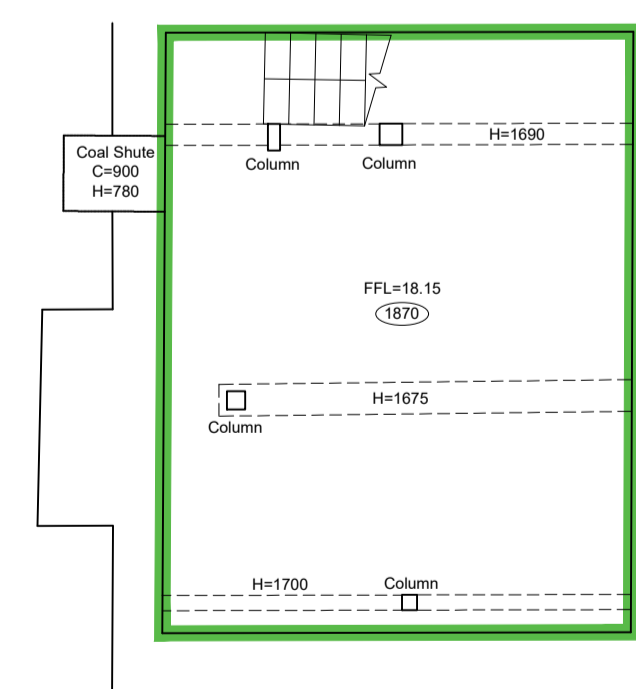

Cellar

03 EXISTING CELLAR FLOOR PLAN (REMAINS UNCHANGED)
GA-004 / 1:500A1

REV DATE	DESCRIPTION	DRN	CHK
P01 07.12.23	PLANNING APPLICATION DRAWING	BG	BG



CLIENT
Mr & Mrs Werakso
PROJECT
Bath Cottage, Bath Road
Littlewick Green, SL6 3QR

DRAWING TITLE
Existing Floor Plans

SCALE 1:500A1 / 1:1000A3 A1 SHEET

STATUS
PRELIMINARY

DRAWING NO
0173-GA-0004

REV
P01

© 2023 Connected Architecture Limited. All rights reserved.