


NOTES
DRAWING REMAINS COPYRIGHT OF THE ARCHITECT.

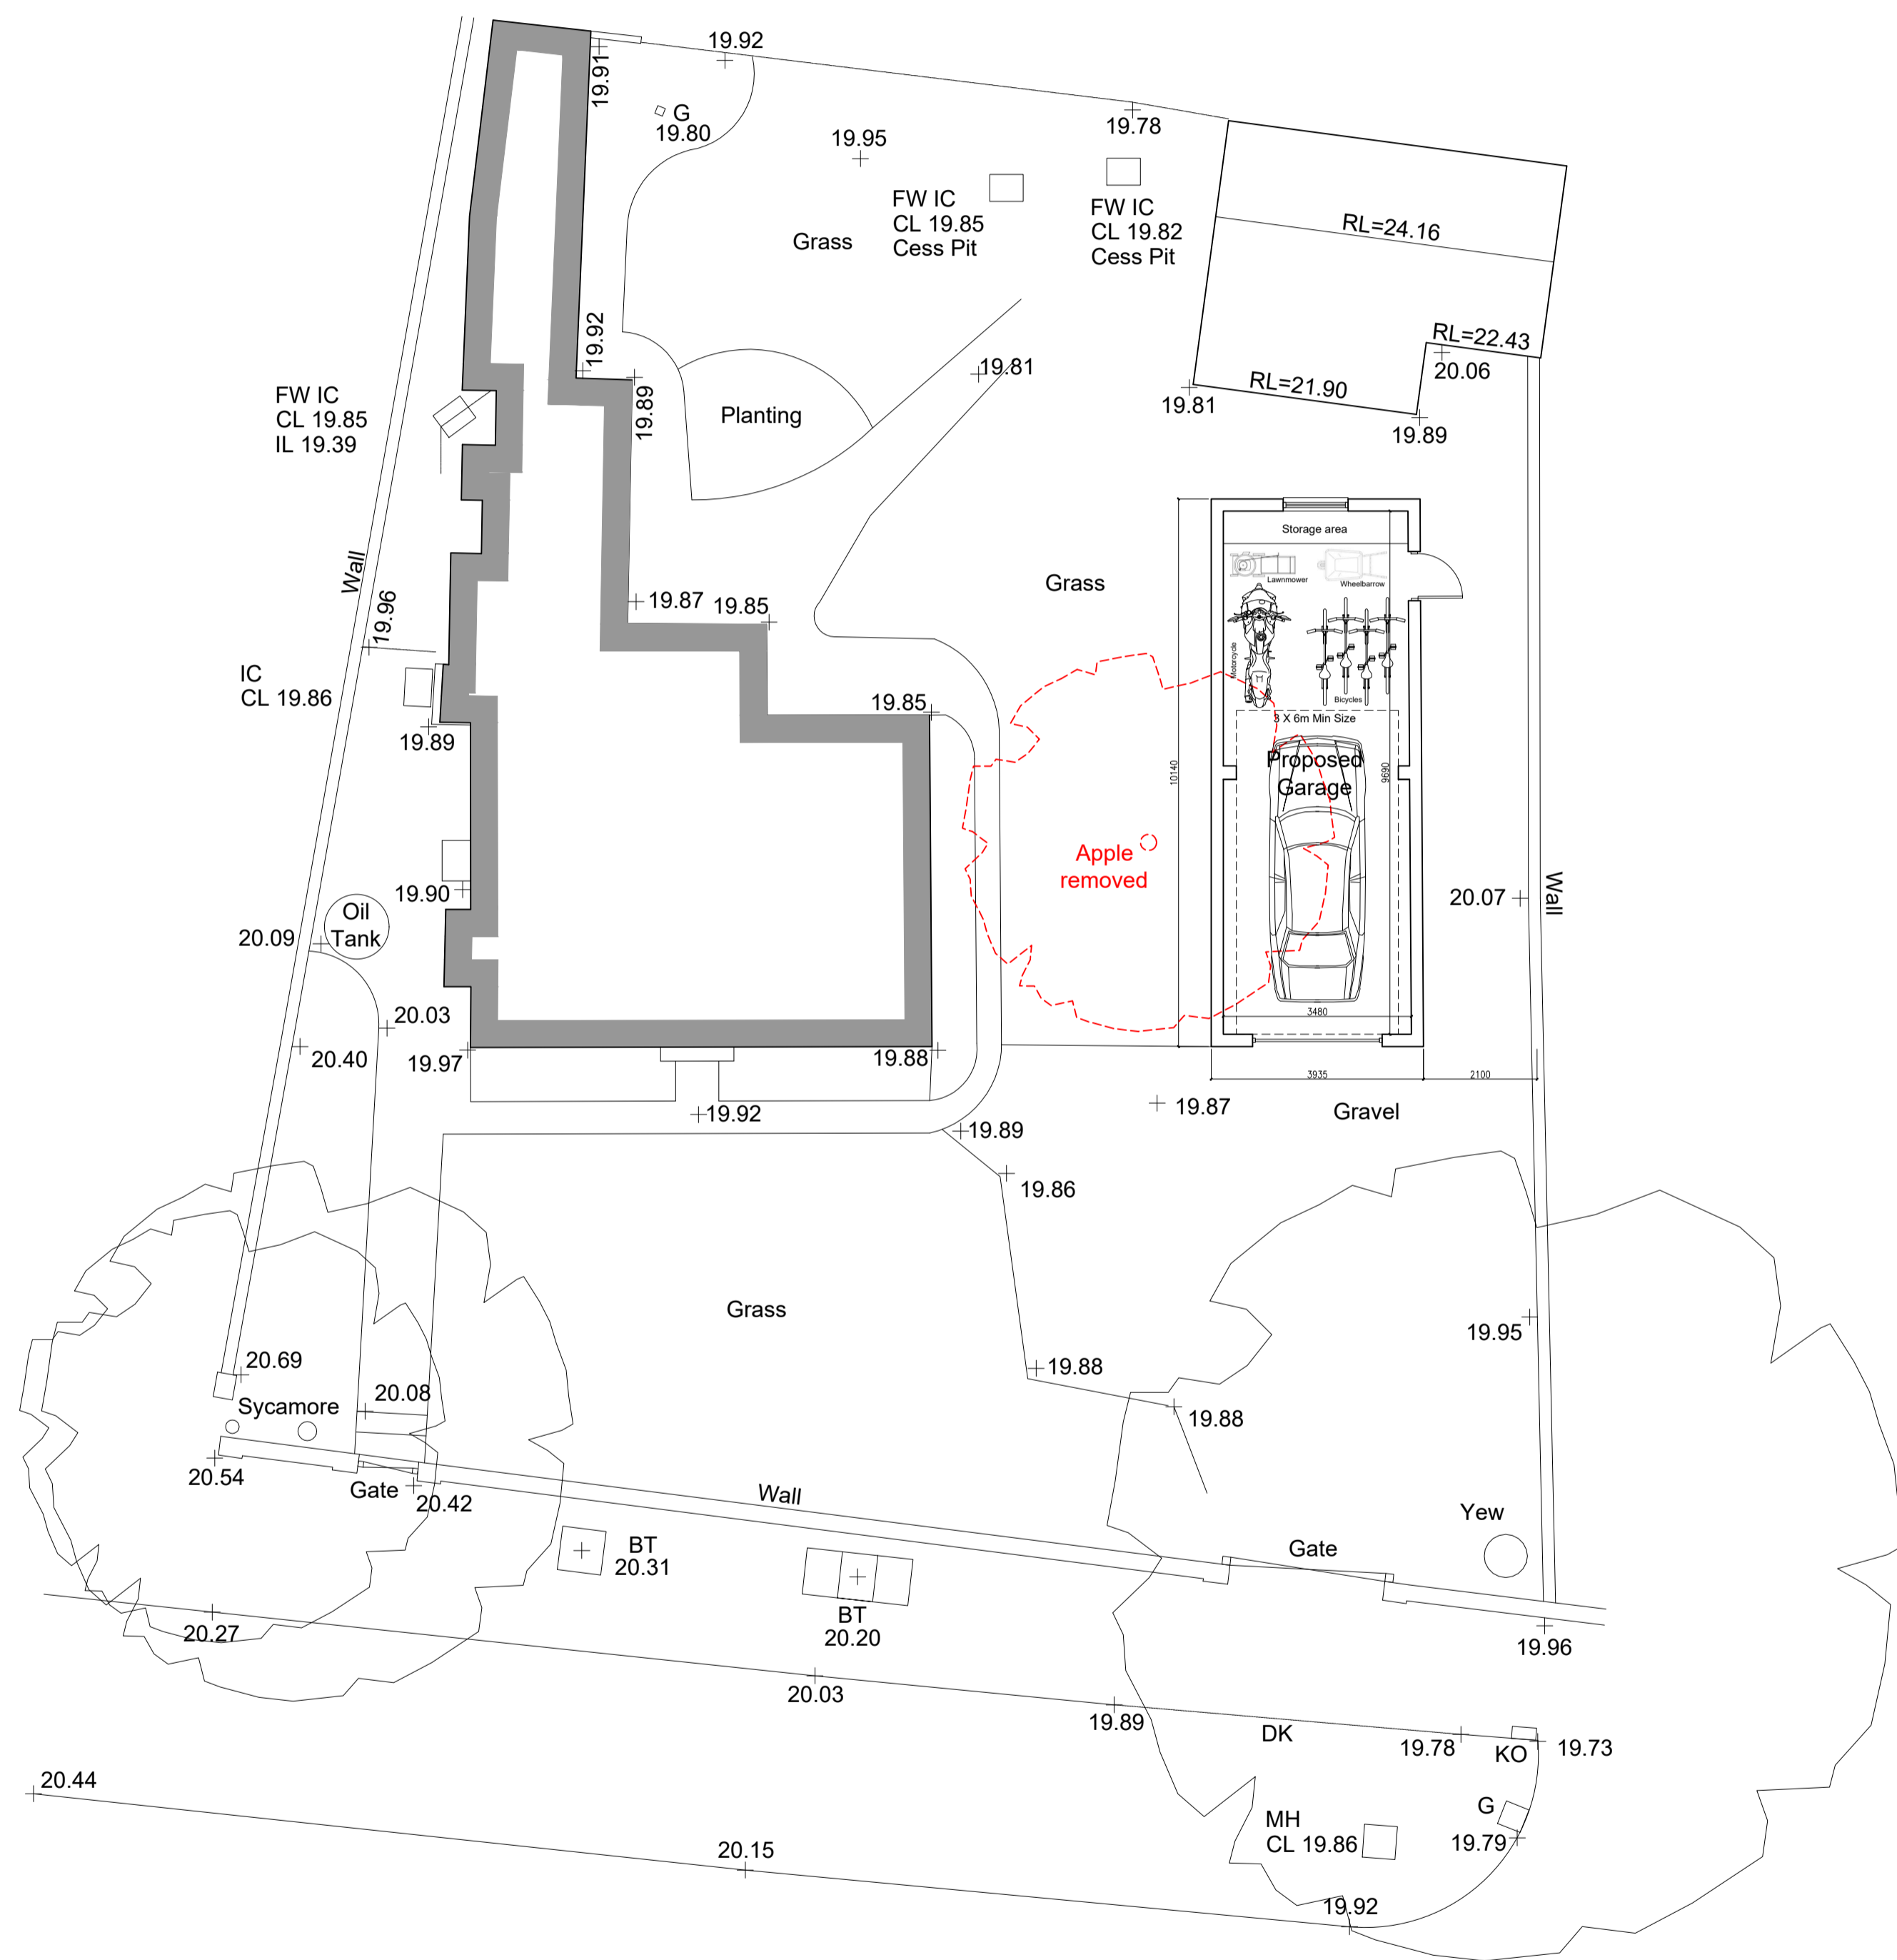


01 PROPOSED SITE PLAN AND GARAGE FLOOR PLAN



1:100BA1


Datum 19.00m

West Garage Elevation

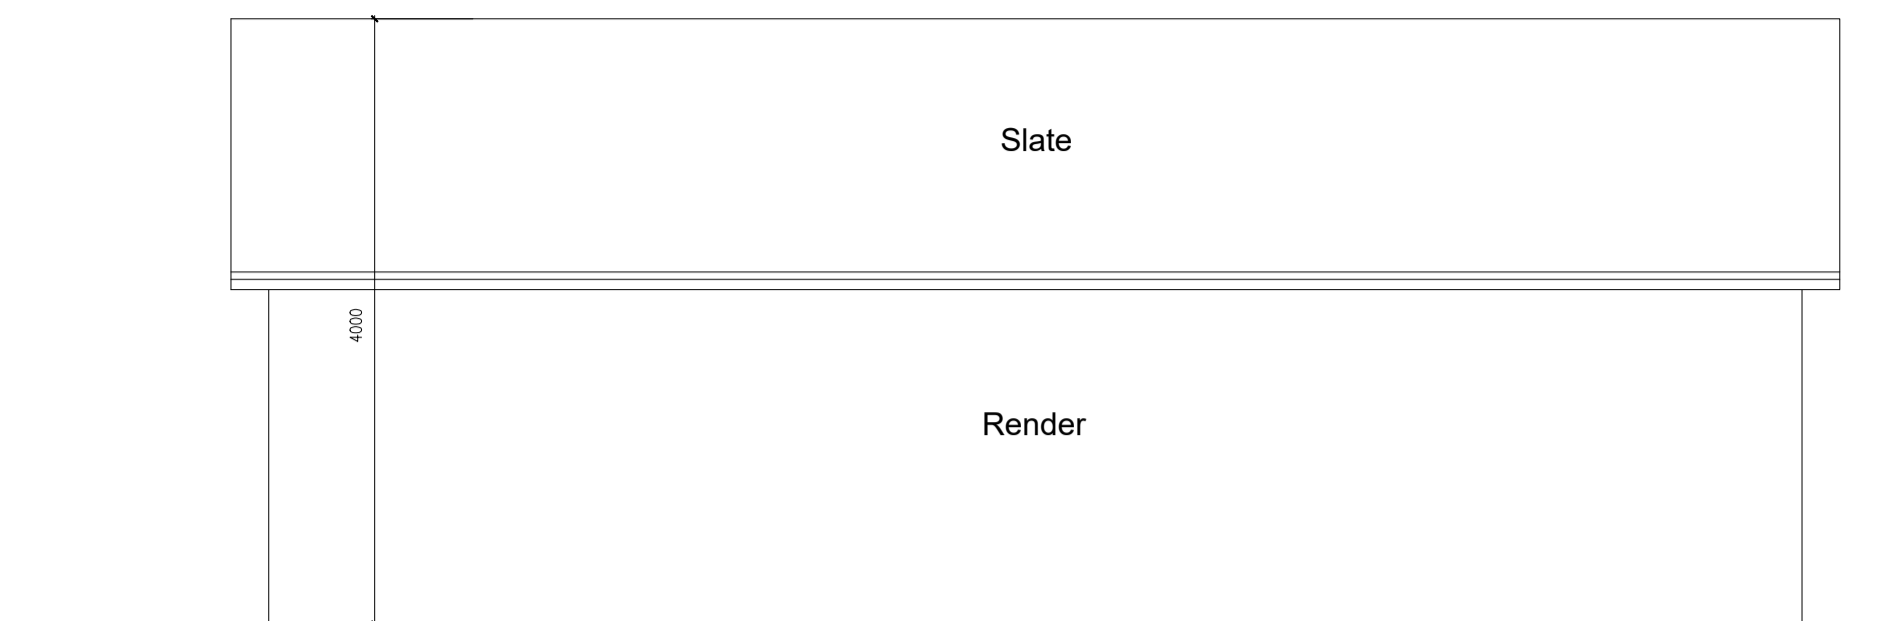


Datum 19.00m

East Garage Elevation

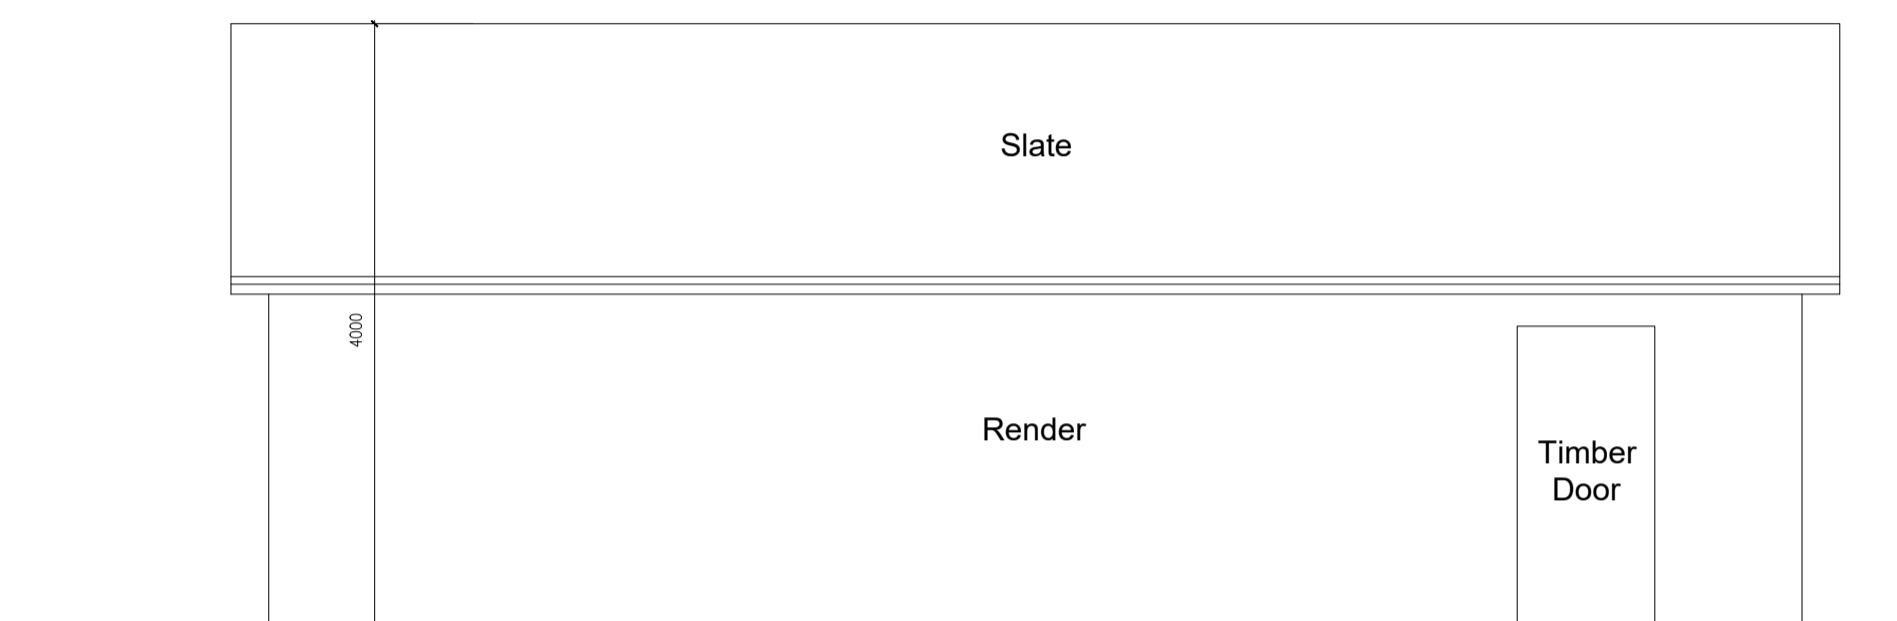


Datum 19.00m

North Garage Elevation

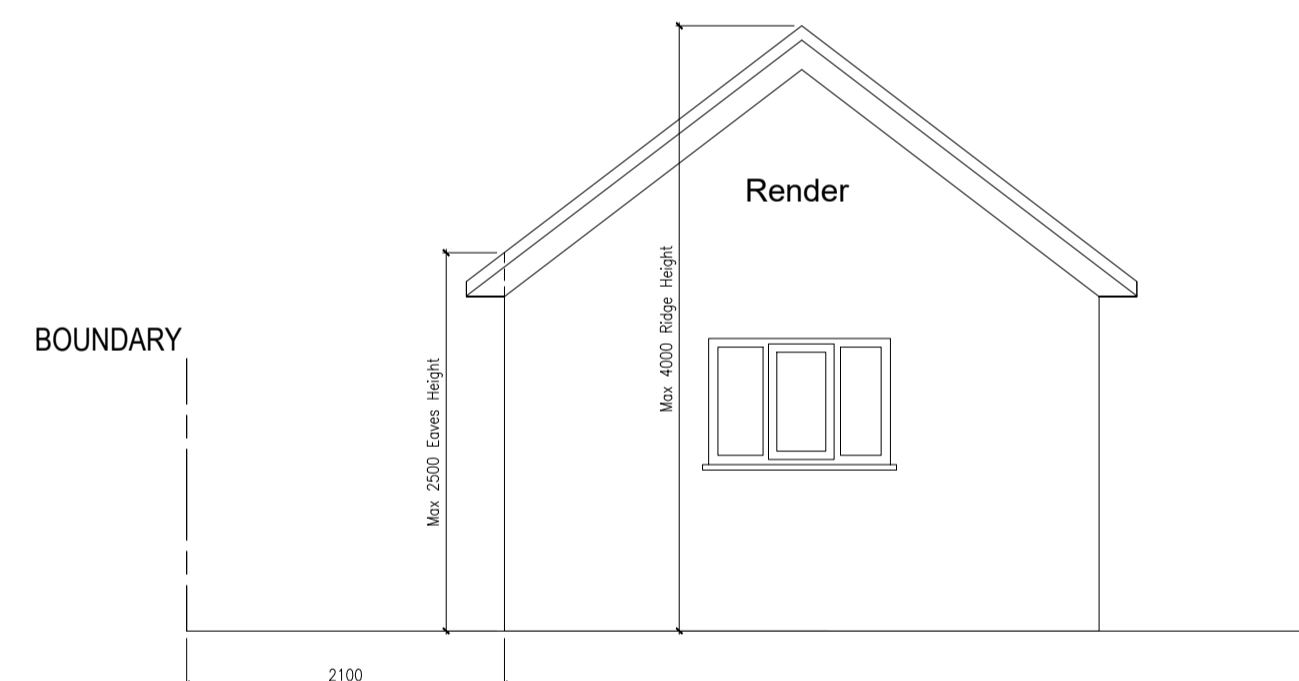

Datum 19.00m

South Garage Elevation

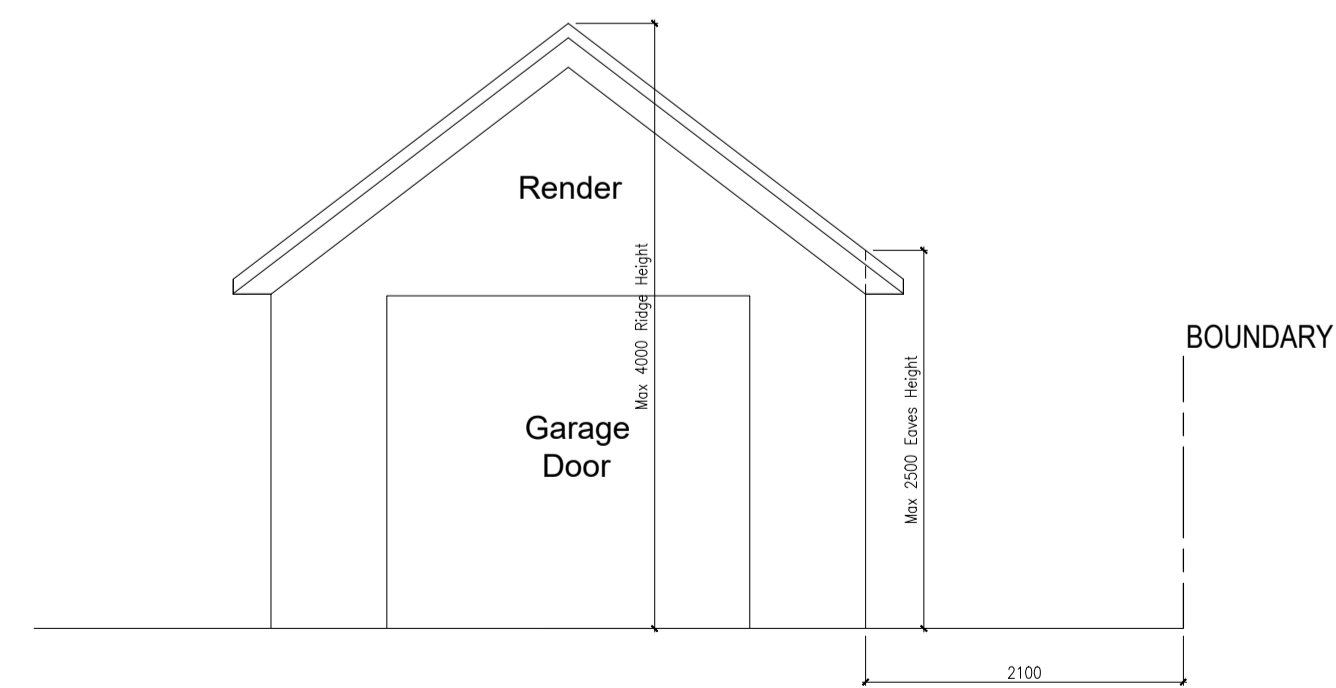

02 PROPOSED GARAGE ELEVATIONS

1:50BA1

P02 15.02.24 PD OUTBUILDING PLANNING DRAWING	BG	BG
P01 07.12.23 PD OUTBUILDING PLANNING DRAWING	BG	BG
REV DATE	DESCRIPTION	DRN CHK



CLIENT
Mr & Mrs Werakso
PROJECT
Bath Cottage, Bath Road
Littlewick Green, SL6 3QR

DRAWING TITLE
Proposed Garage

SCALE 1:50BA1 / 1:100BA3 A1 SHEET

STATUS
PRELIMINARY

DRAWING NO
0173-GA-0009

REV
P02