




FLOOR PLAN

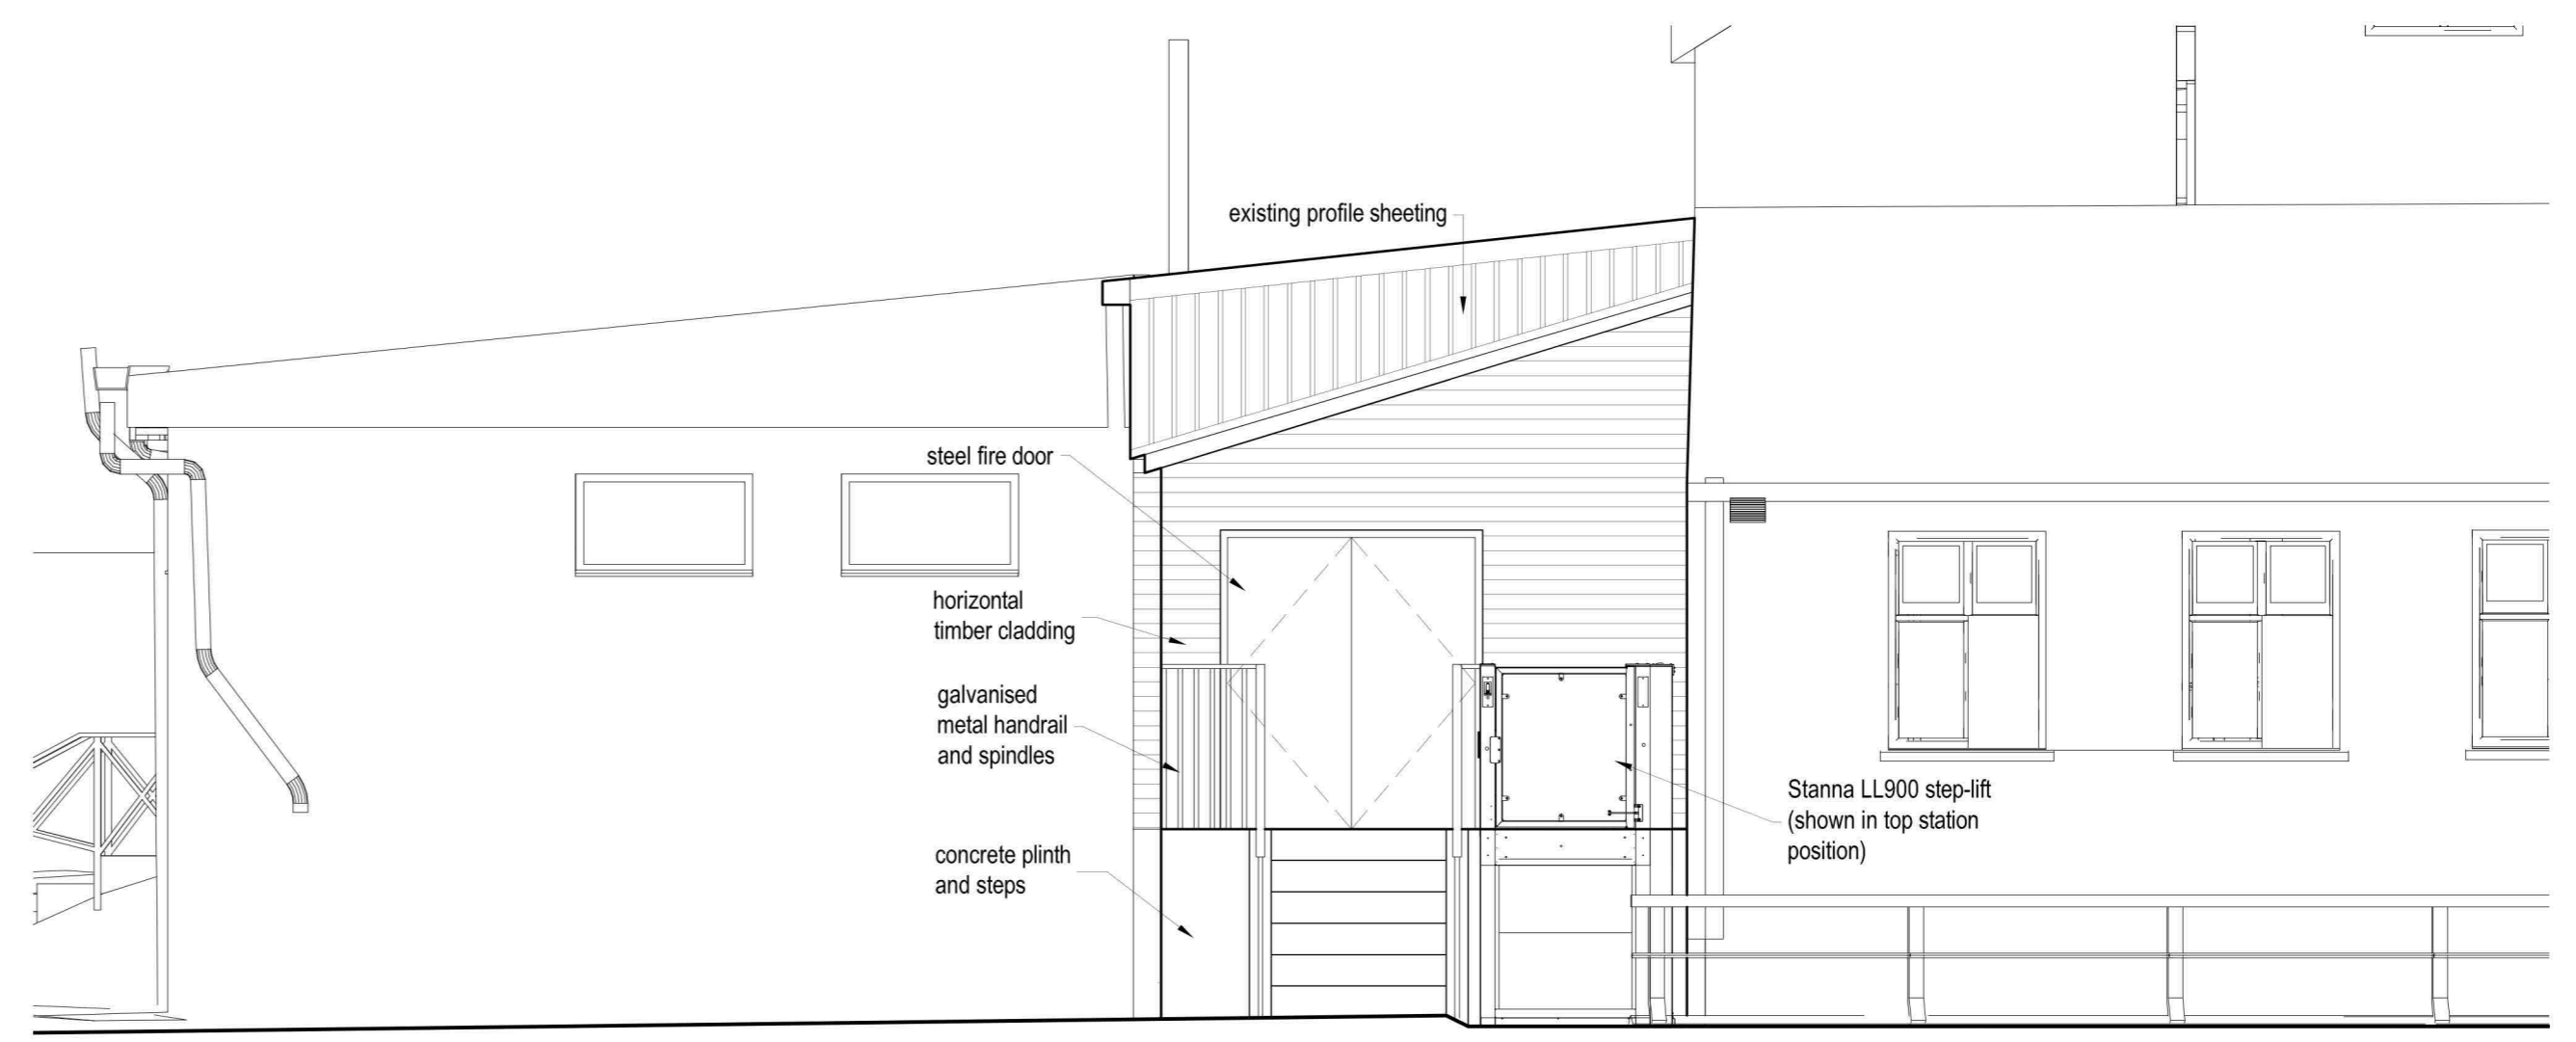

WEST ELEVATION

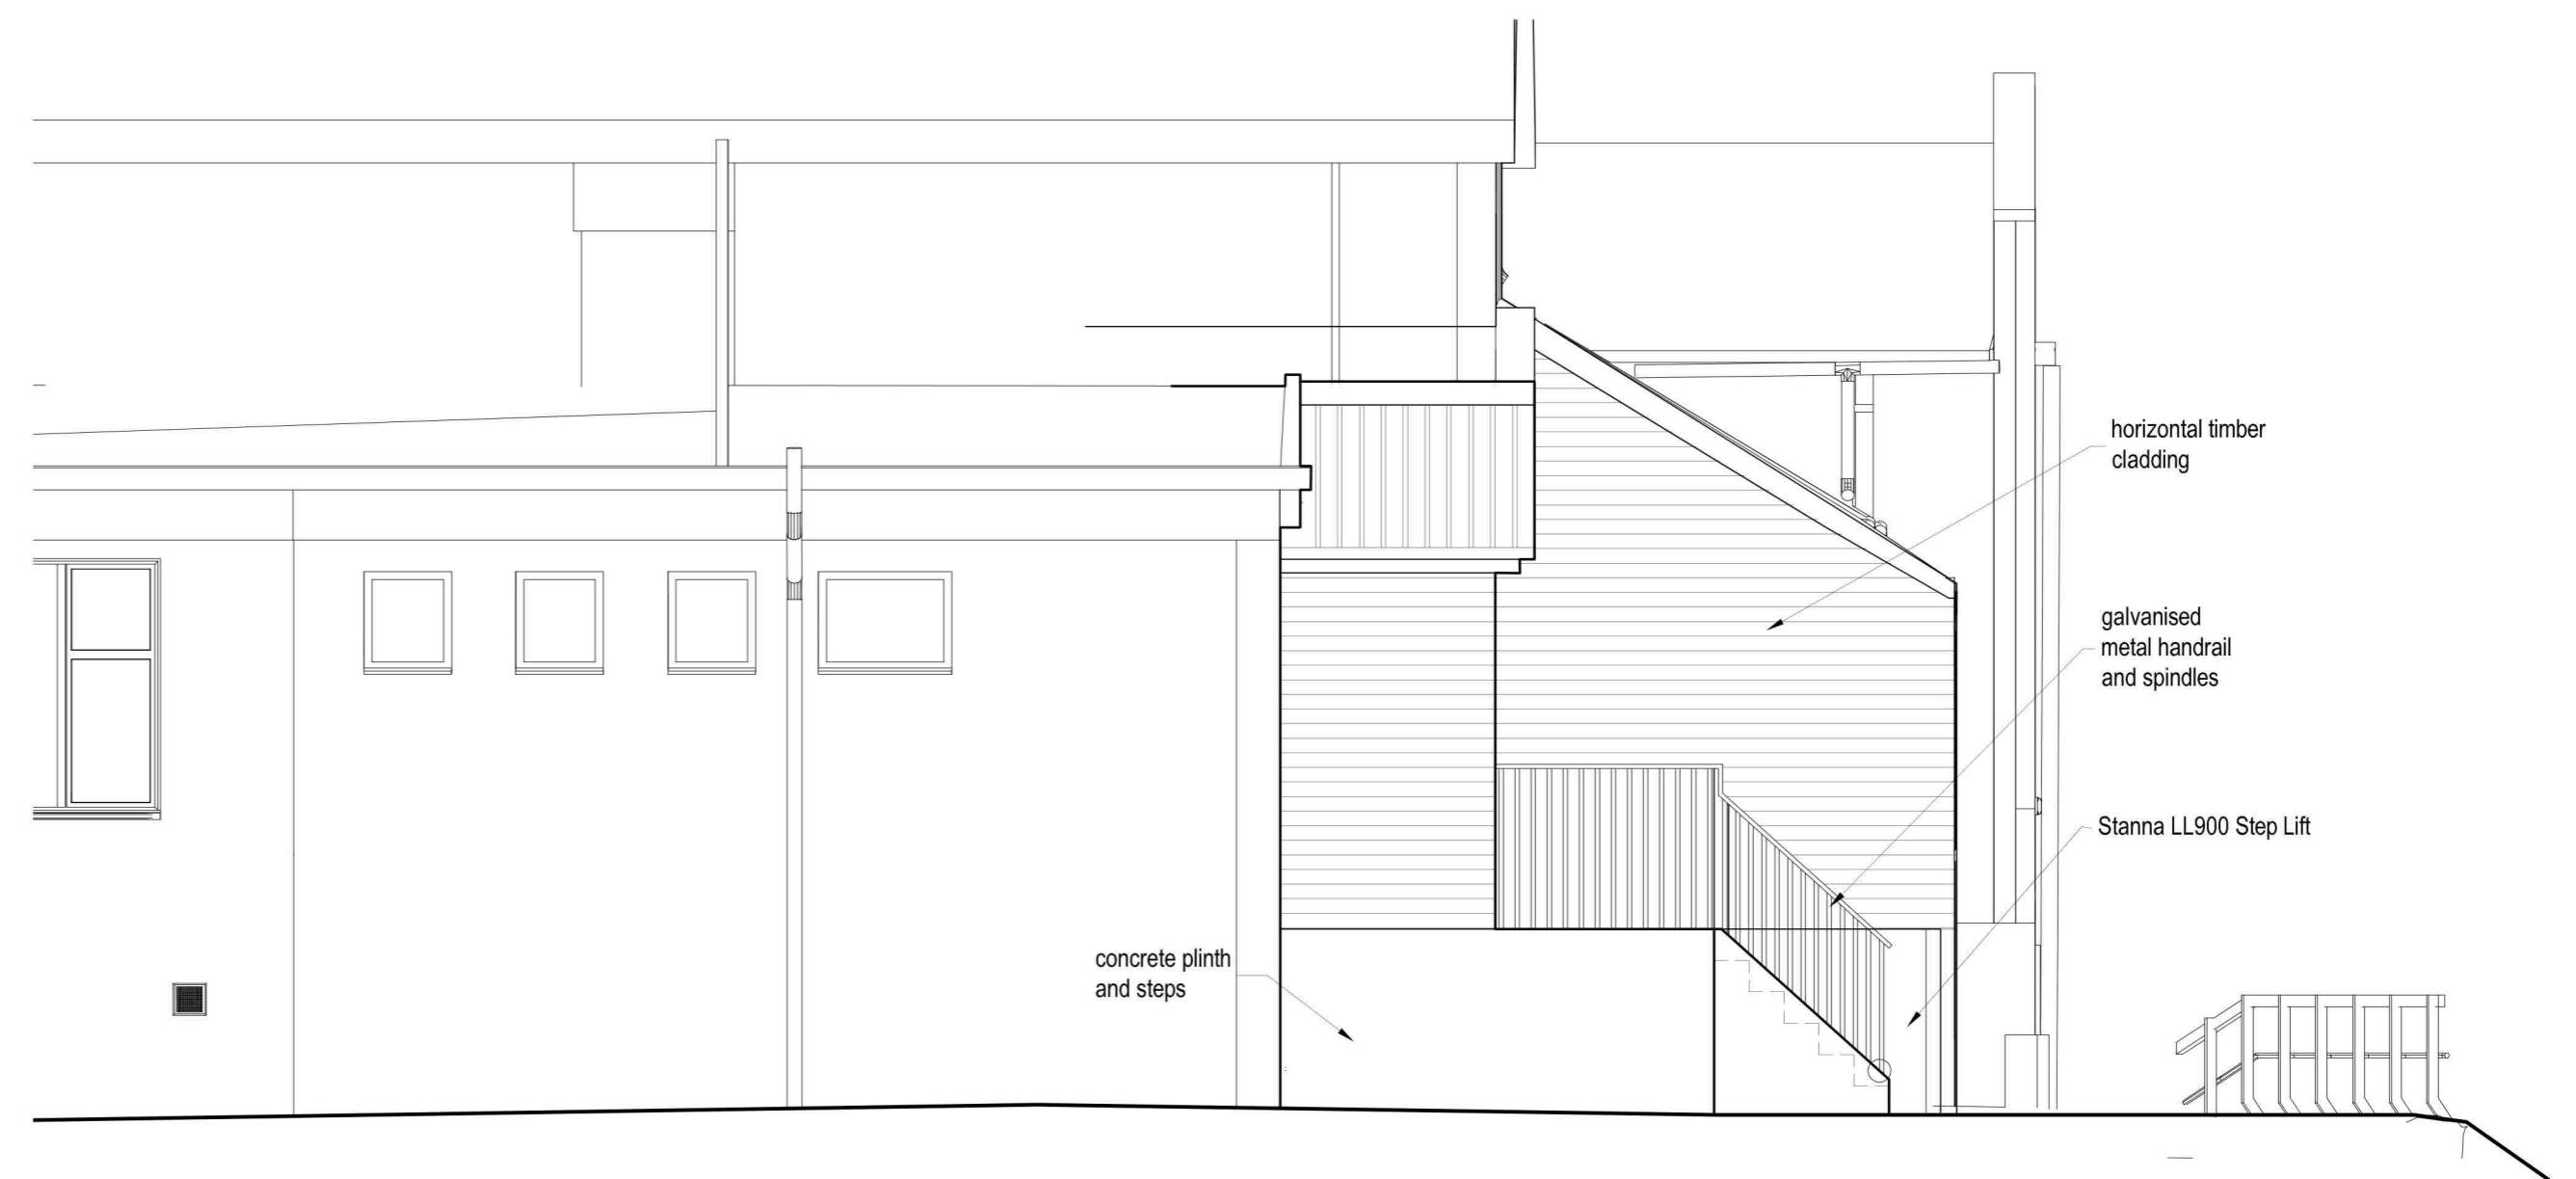


SOUTH ELEVATION

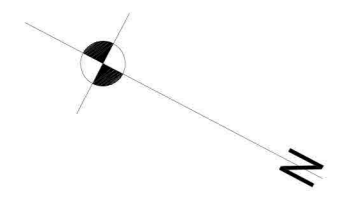

Revisions	

job Chantry Centre, Dursley Disabled Access Step lift				
title Plans As Proposed				
date	scale	drawn by	dwg. no.	rev.
24.01.24	1/50 @ A2	RA	CHAN-02	.

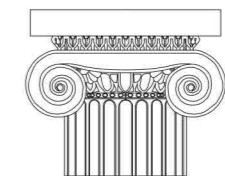
Ian Ankers architecture
 Building and Design Consultants
 Rycroft Farm, Rushton Spencer, Macclesfield, SK11 0RP
 www.ianankers.co.uk