





1 EXISTING FRONT ELEVATION
02 SCALE 1:100 @A3

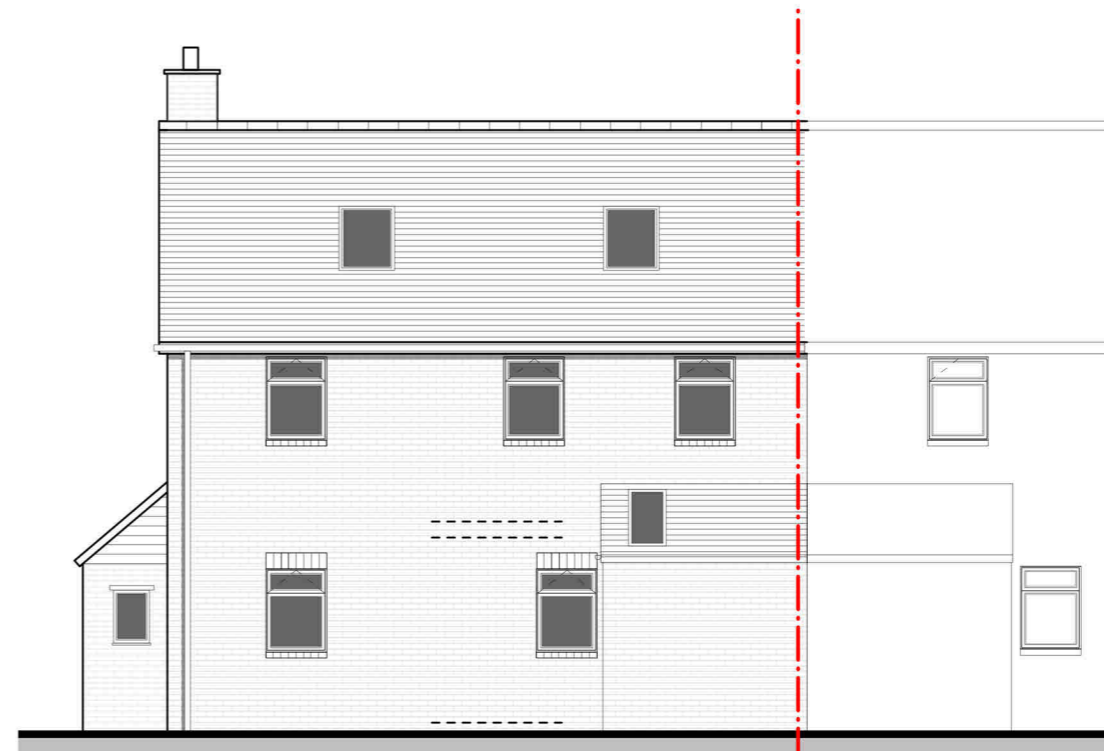

2 EXISTING REAR ELEVATION
02 SCALE 1:100 @A3



3 EXISTING SIDE ELEVATION
02 SCALE 1:100 @A3

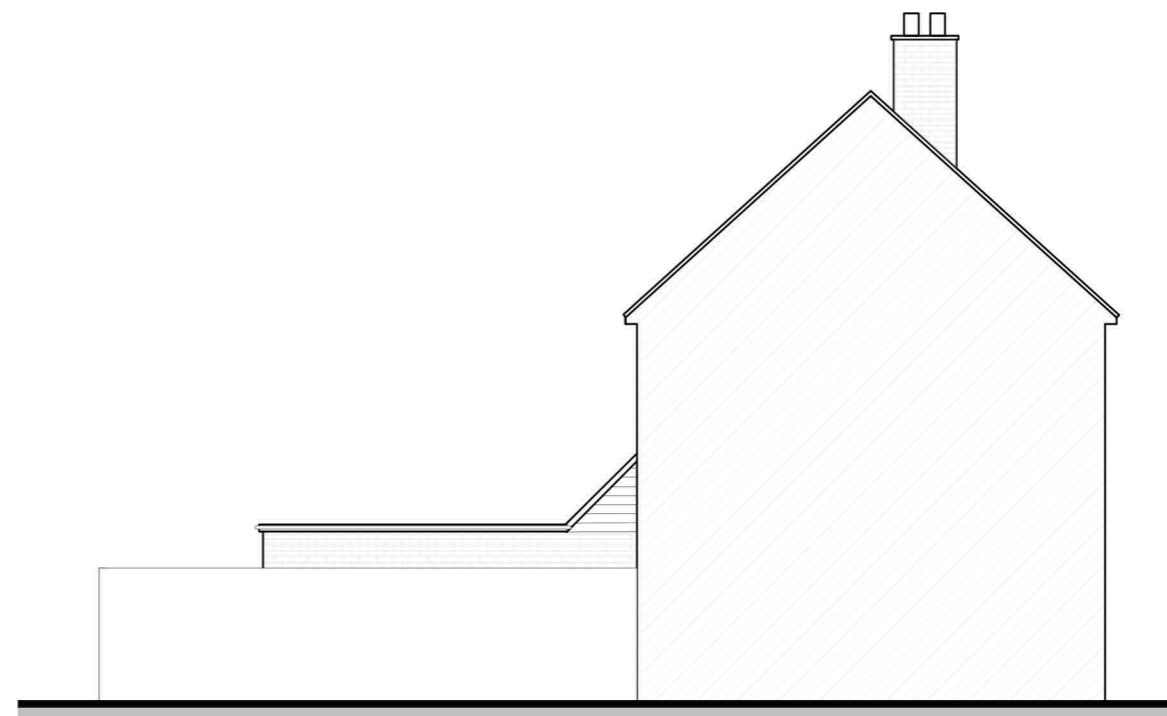

4 EXISTING SIDE ELEVATION
02 SCALE 1:100 @A3



PHONE: [REDACTED]
EMAIL: [REDACTED]
OFFICE ADDRESS
12 HIGH STREET, STONEHOUSE, GLOUCESTERSHIRE
GL10 2NA

DRAWING NUMBER
GA.02


DRAWING TITLE
EXISTING ELEVATIONS

PROJECT
20 THE WORDENS, GL5 4RX

SCALE: 1:100@A3

DATE: 20/02/2024

REV:

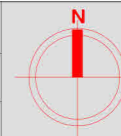

THESE DRAWINGS ARE SUBJECT TO
COPYRIGHT AND SHOULD NOT BE USED OR
REPRODUCED WITHOUT WRITTEN
PERMISSION FROM JW ARCHITECTURAL
STUDIO