


Project Name:  
CS 4108 - Stockelm Cottage

Proposed Ground Floor Plan

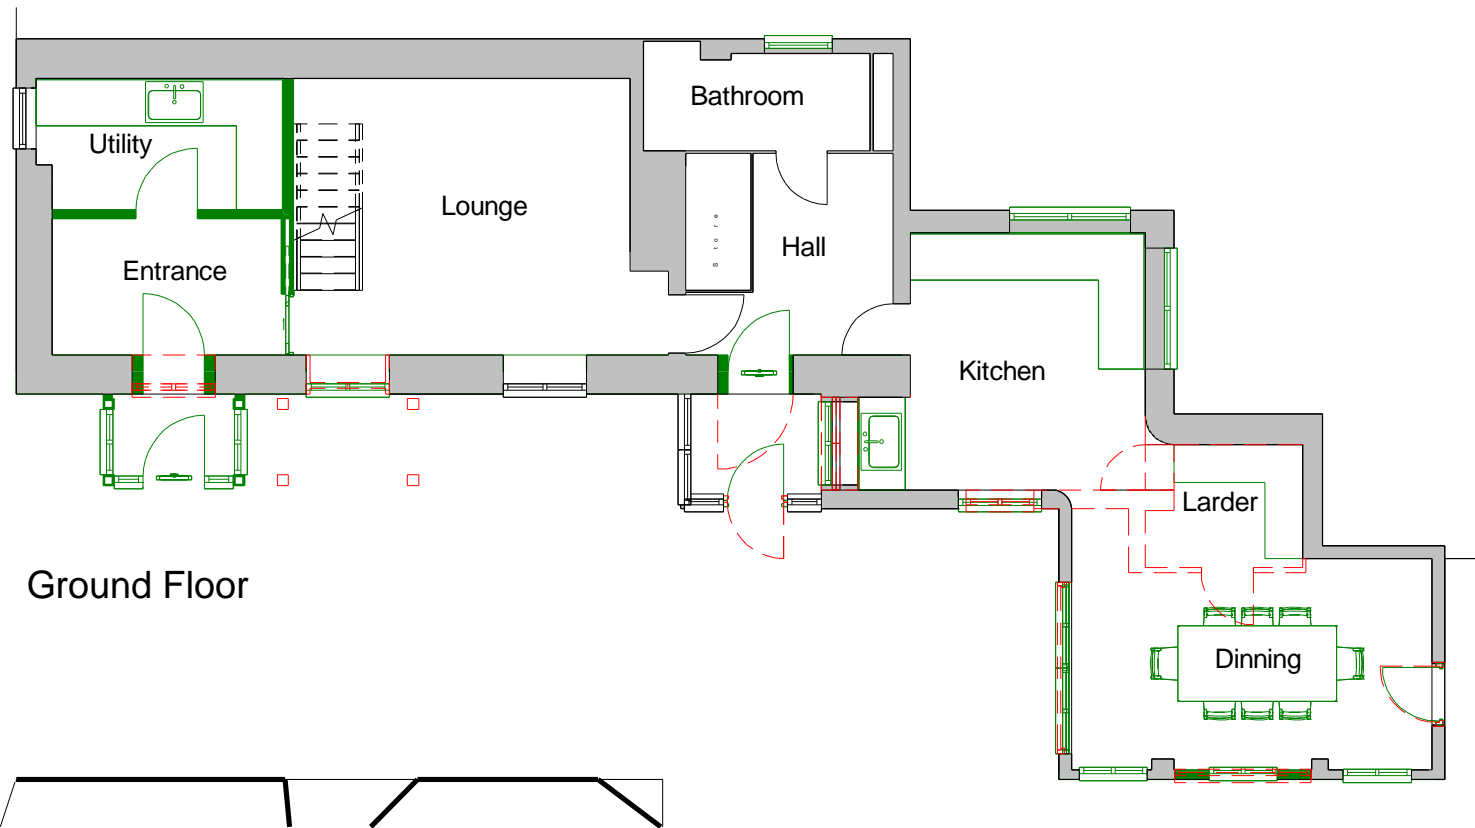

Ground Floor

Client:  
Tinton


Date: 07/12/2023

Scale: 1 : 100 @ A3

Project Address:  
Stockelm Cottage, The Green, Frampton On Severn, Gloucester, Gloucestershire, GL2 7ET

Responsibility is not accepted for errors made by others in scaling from this drawing. All construction information should be taken from figured dimensions only

office@CornerstoneArchitecture.co.uk  
www.CornerstoneArchitecture.co.uk  
01452 740 279  
Unit 3, Milton End, Arlingham, GL2 7JH

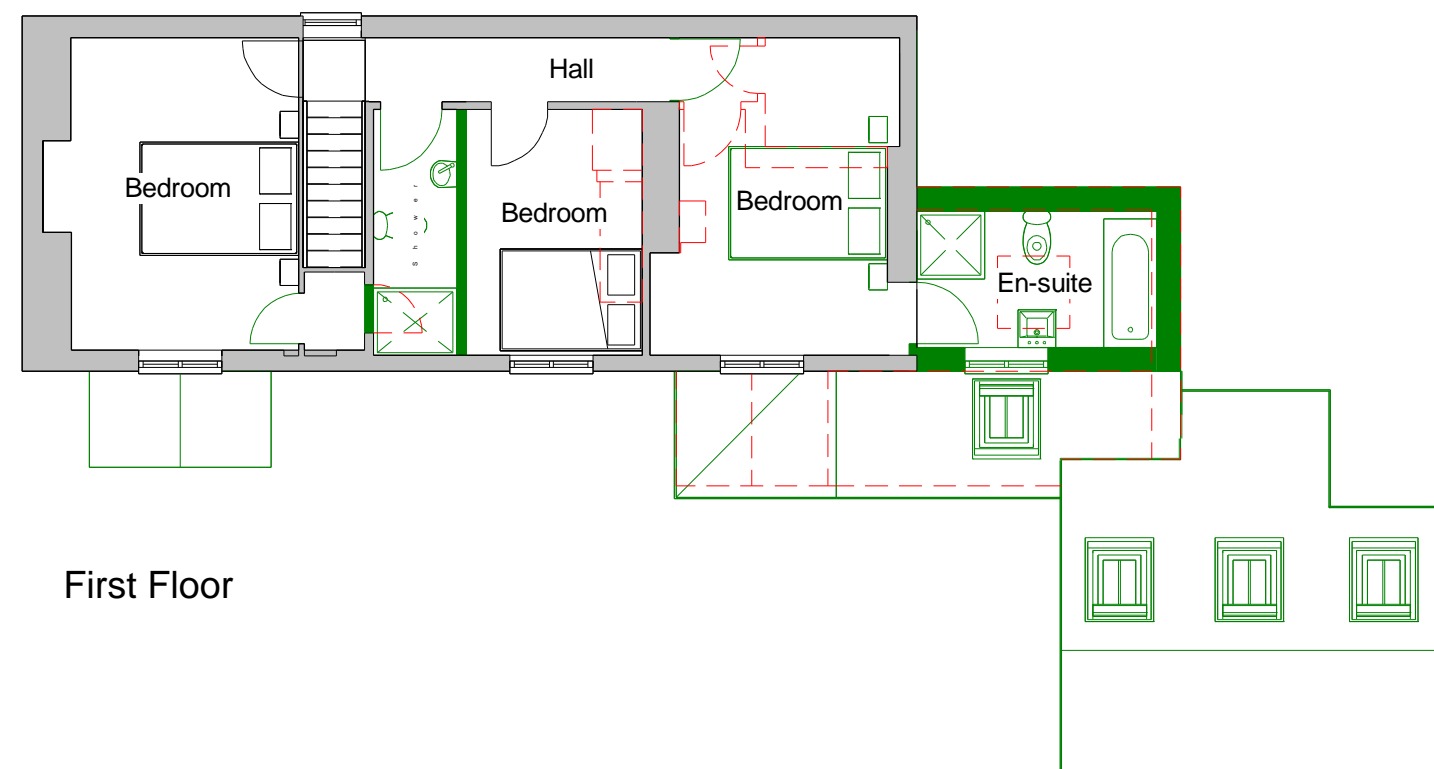

First Floor