



2.All dimensions to be checked on site and any discrepancy immediately reported to the architect.

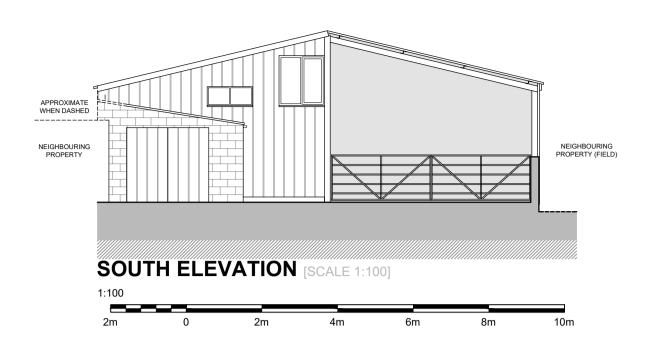


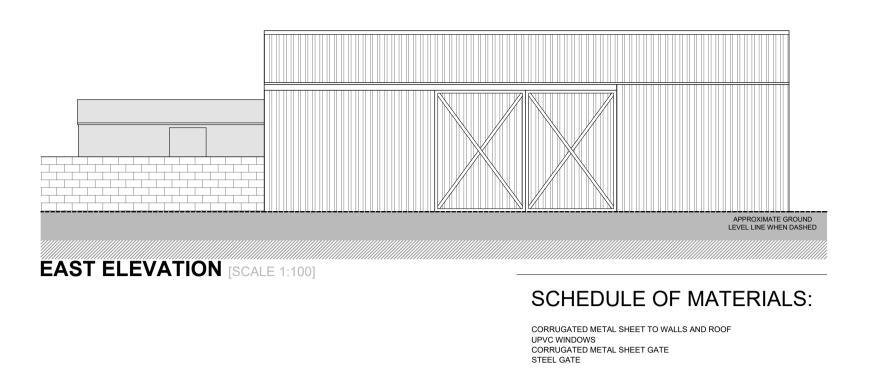

NORTH ELEVATION [SCALE 1:100]

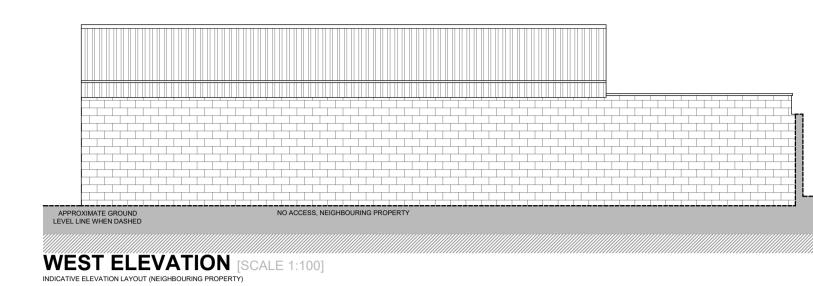


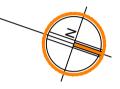


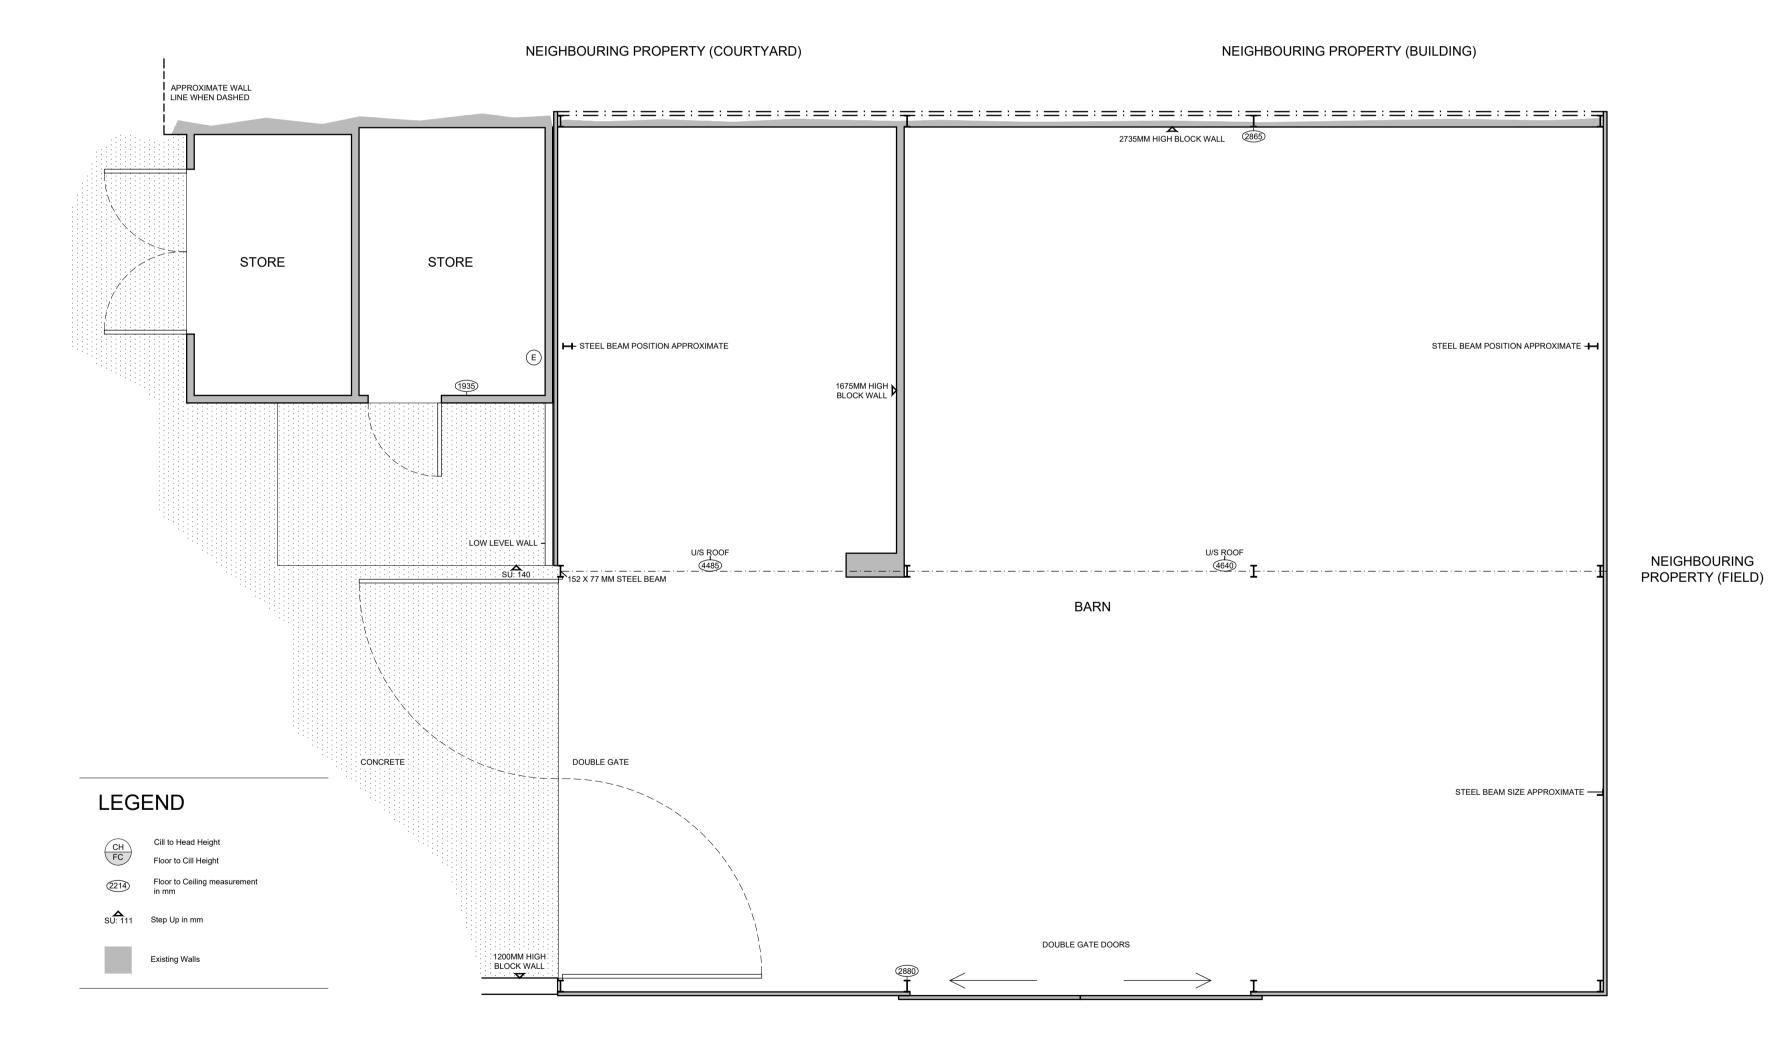


NEIGHBOURING PROPERTY (FIELD)

LOCATION PLAN [SCALE 1:1250]

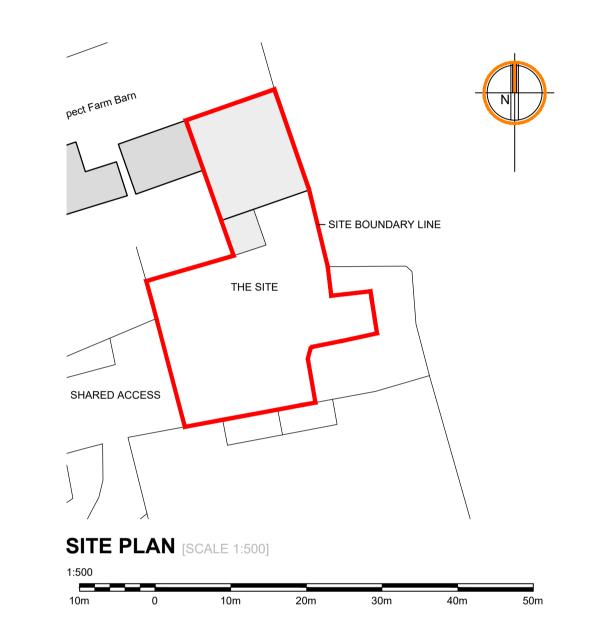

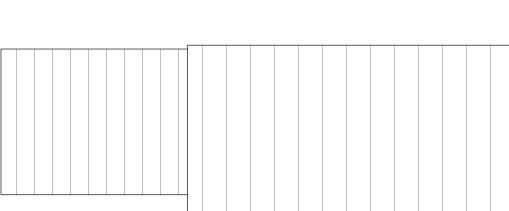

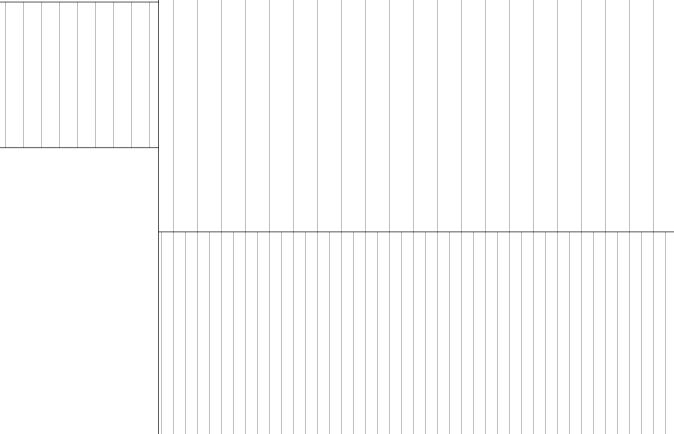

ROOF PLAN [SCALE 1:100]

## Hill.Reading Architects

Chartered Architects Coach House Studio 34A Chamberlain Street Wells, BA5 2PJ

01749 689060 mail@hillreading.co.uk

Client Mr and Mrs P Dickens

Job Prospect Farm, Launcherley, Wells, BA5 1QJ

Title Plans and elevations as EXISTING

Scale 1:50, 1:100, 1:500, 1:1250 @ A1

Date September 2023

Checked OH

Drg No H6795 / 001

