


GROUND FLOOR PLAN SCALE 1:50

NOTES:
Existing Material finishes
 Plain Concrete tiles to pitched roofs. Bitumen felt and Asbestos profiled sheets to flat roofs
 Flush Render to all elevations
 White UPVC windows throughout
 White UPVC door & Brown Timber door
 White Timber & UPVC Soffits & Fascias
 White gutters and downpipes




SIDE ELEVATION SCALE 1:50


EXISTING SIDE ELEVATION SCALE 1:50

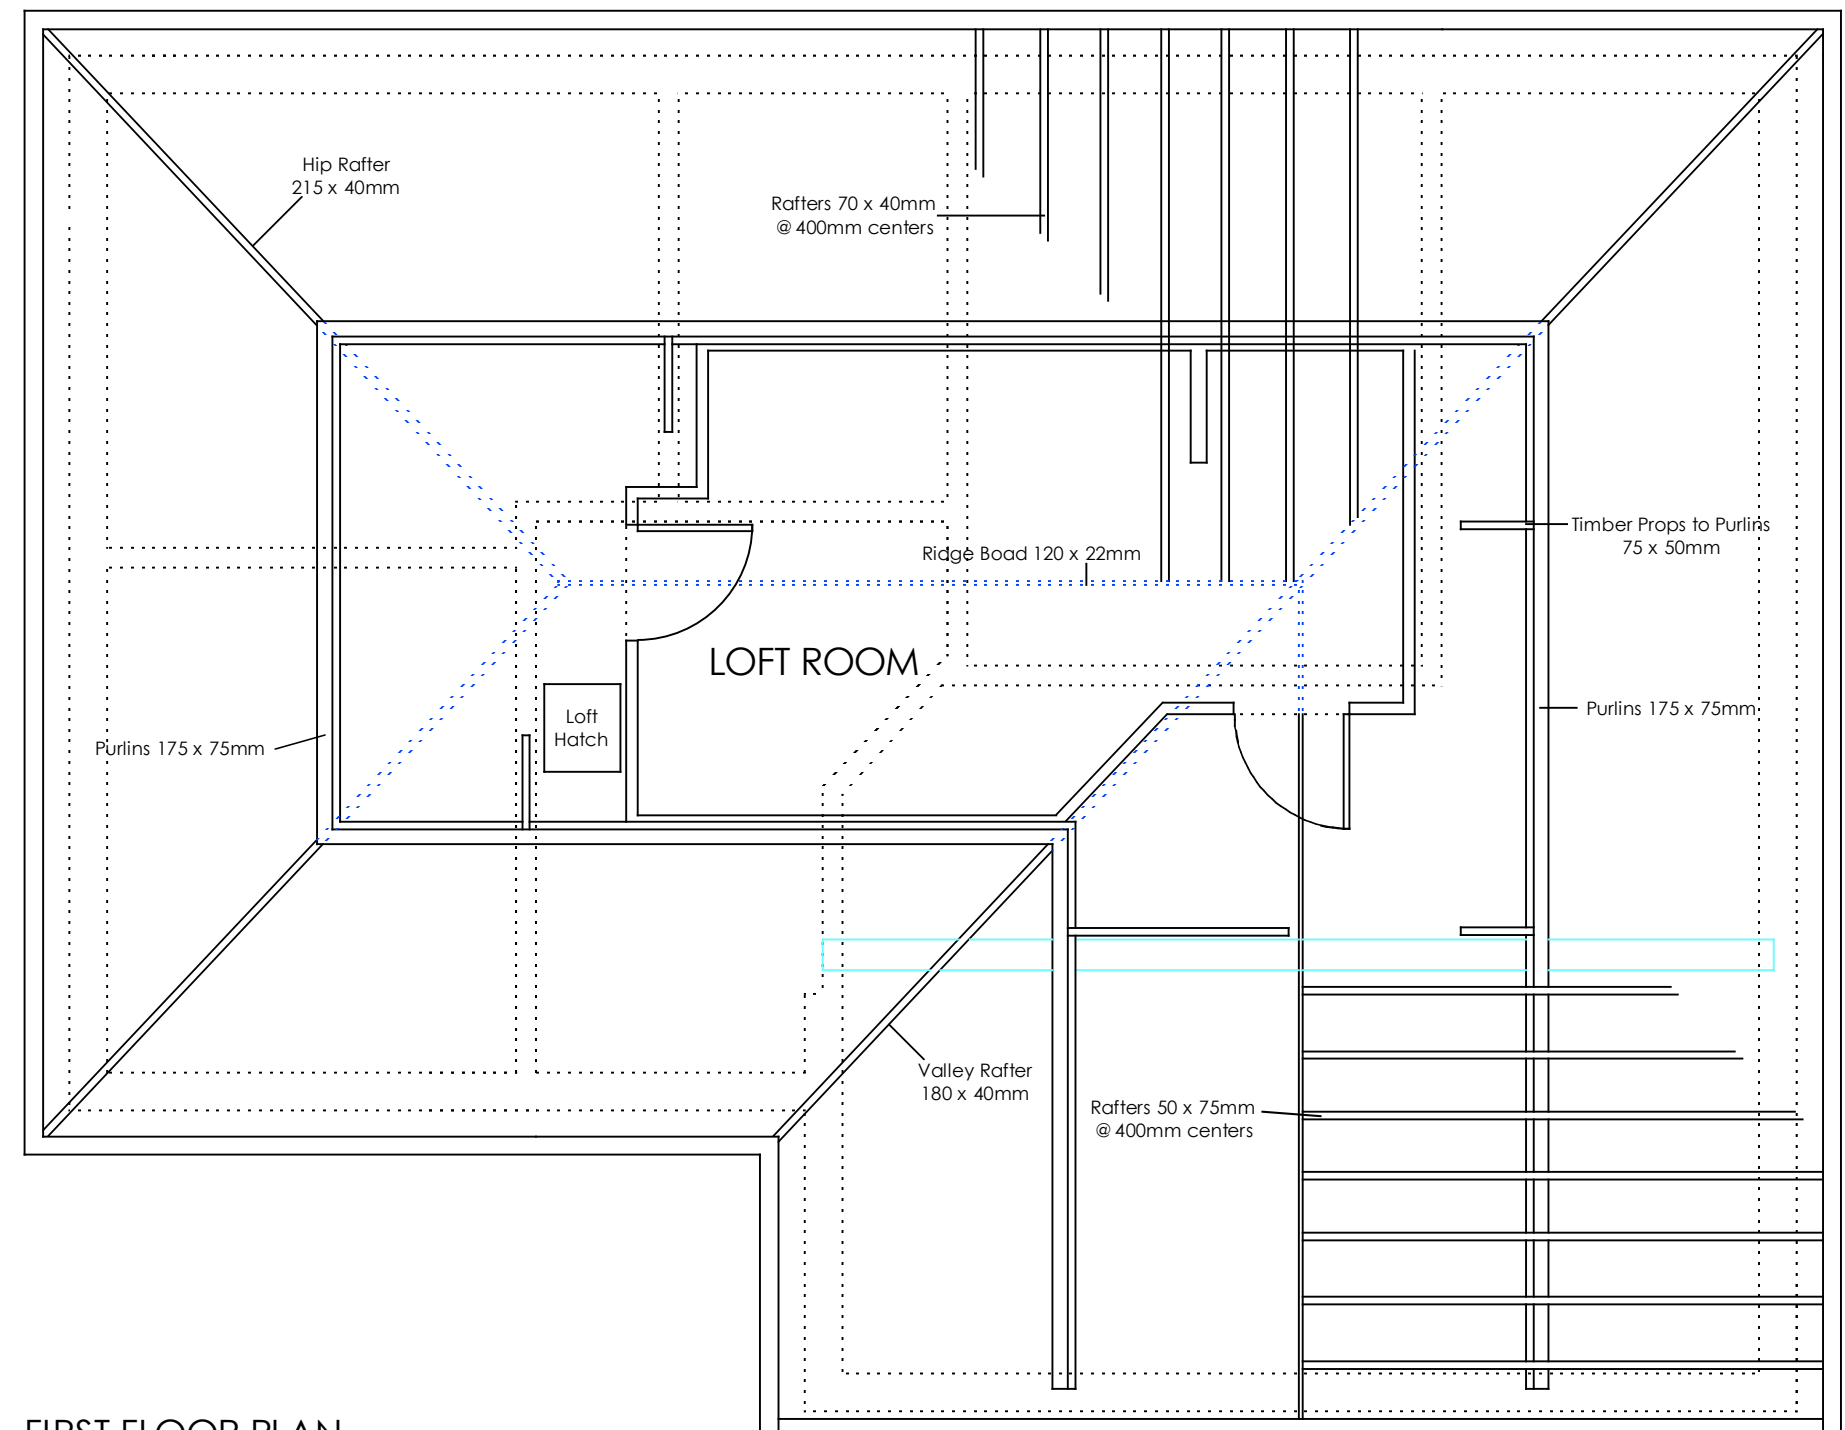


FIRST FLOOR PLAN SCALE 1:50

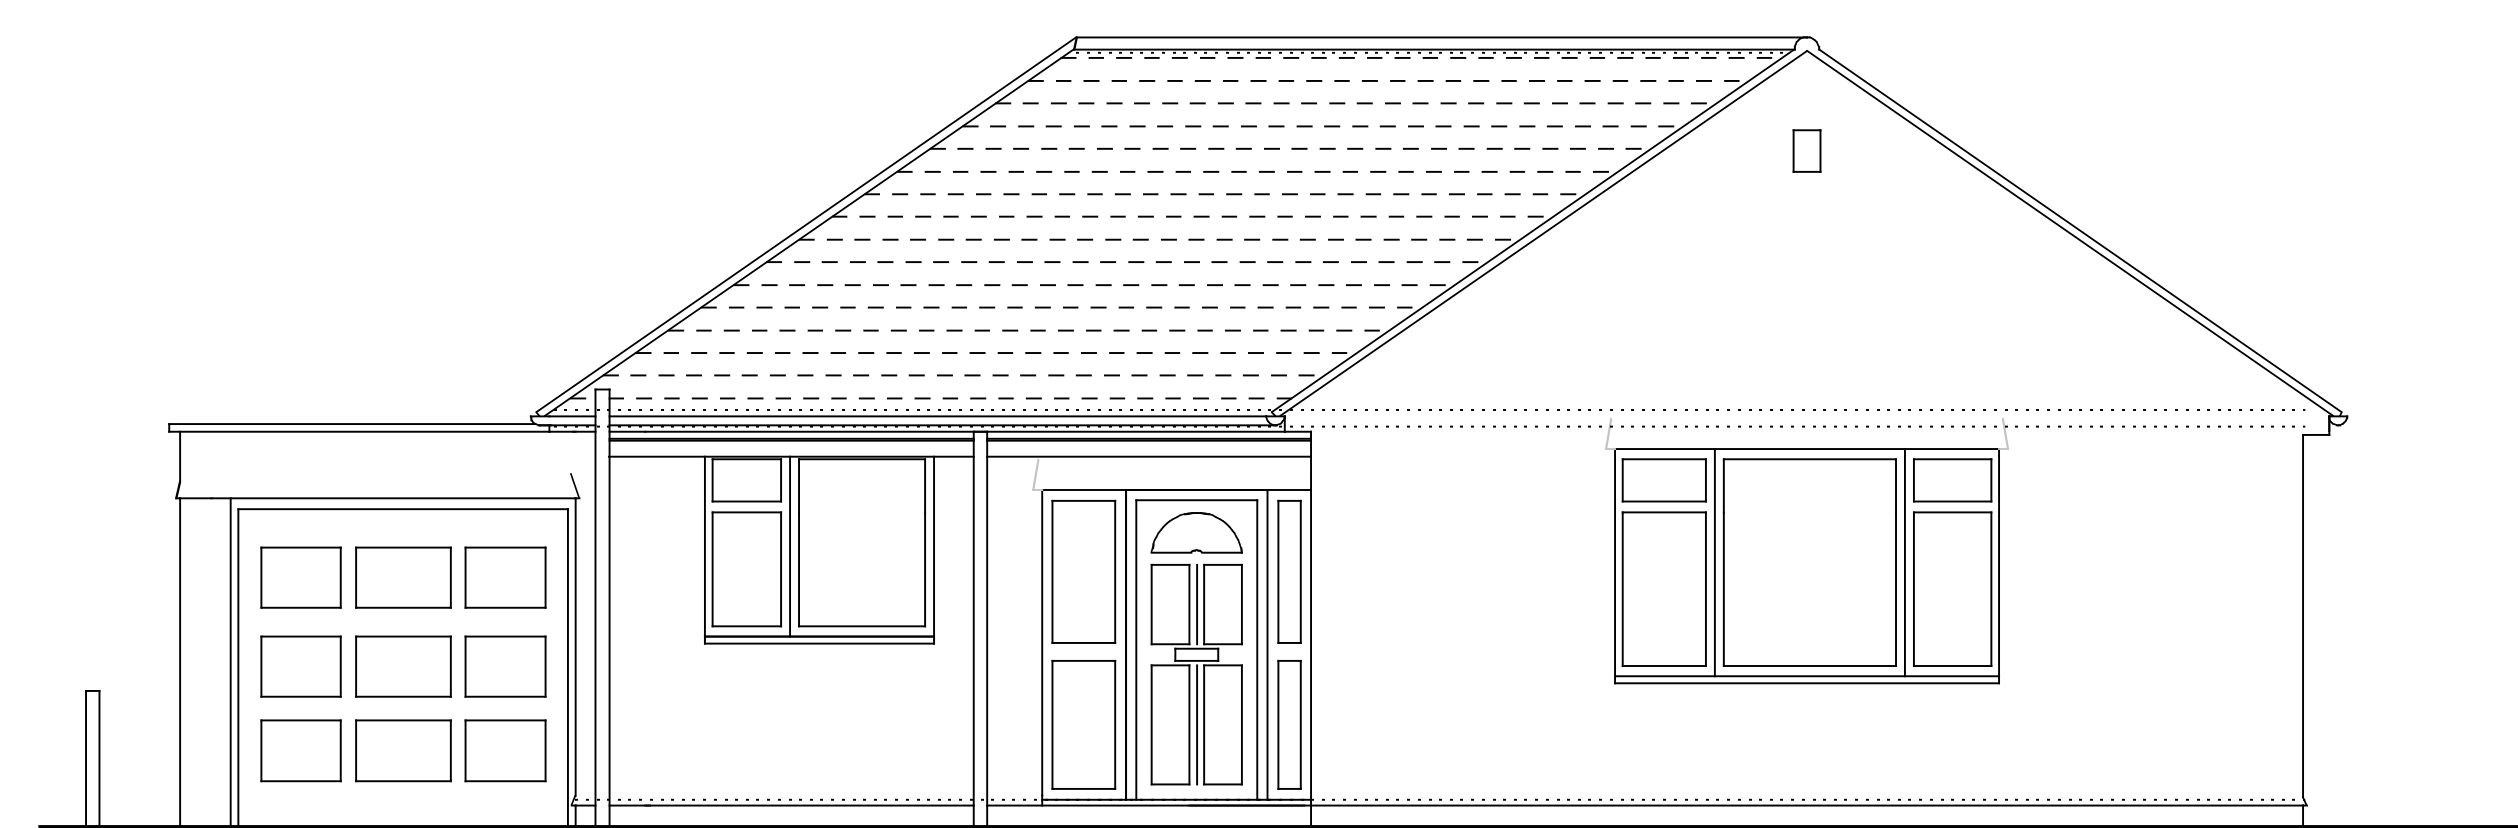


FRONT ELEVATION SCALE 1:50

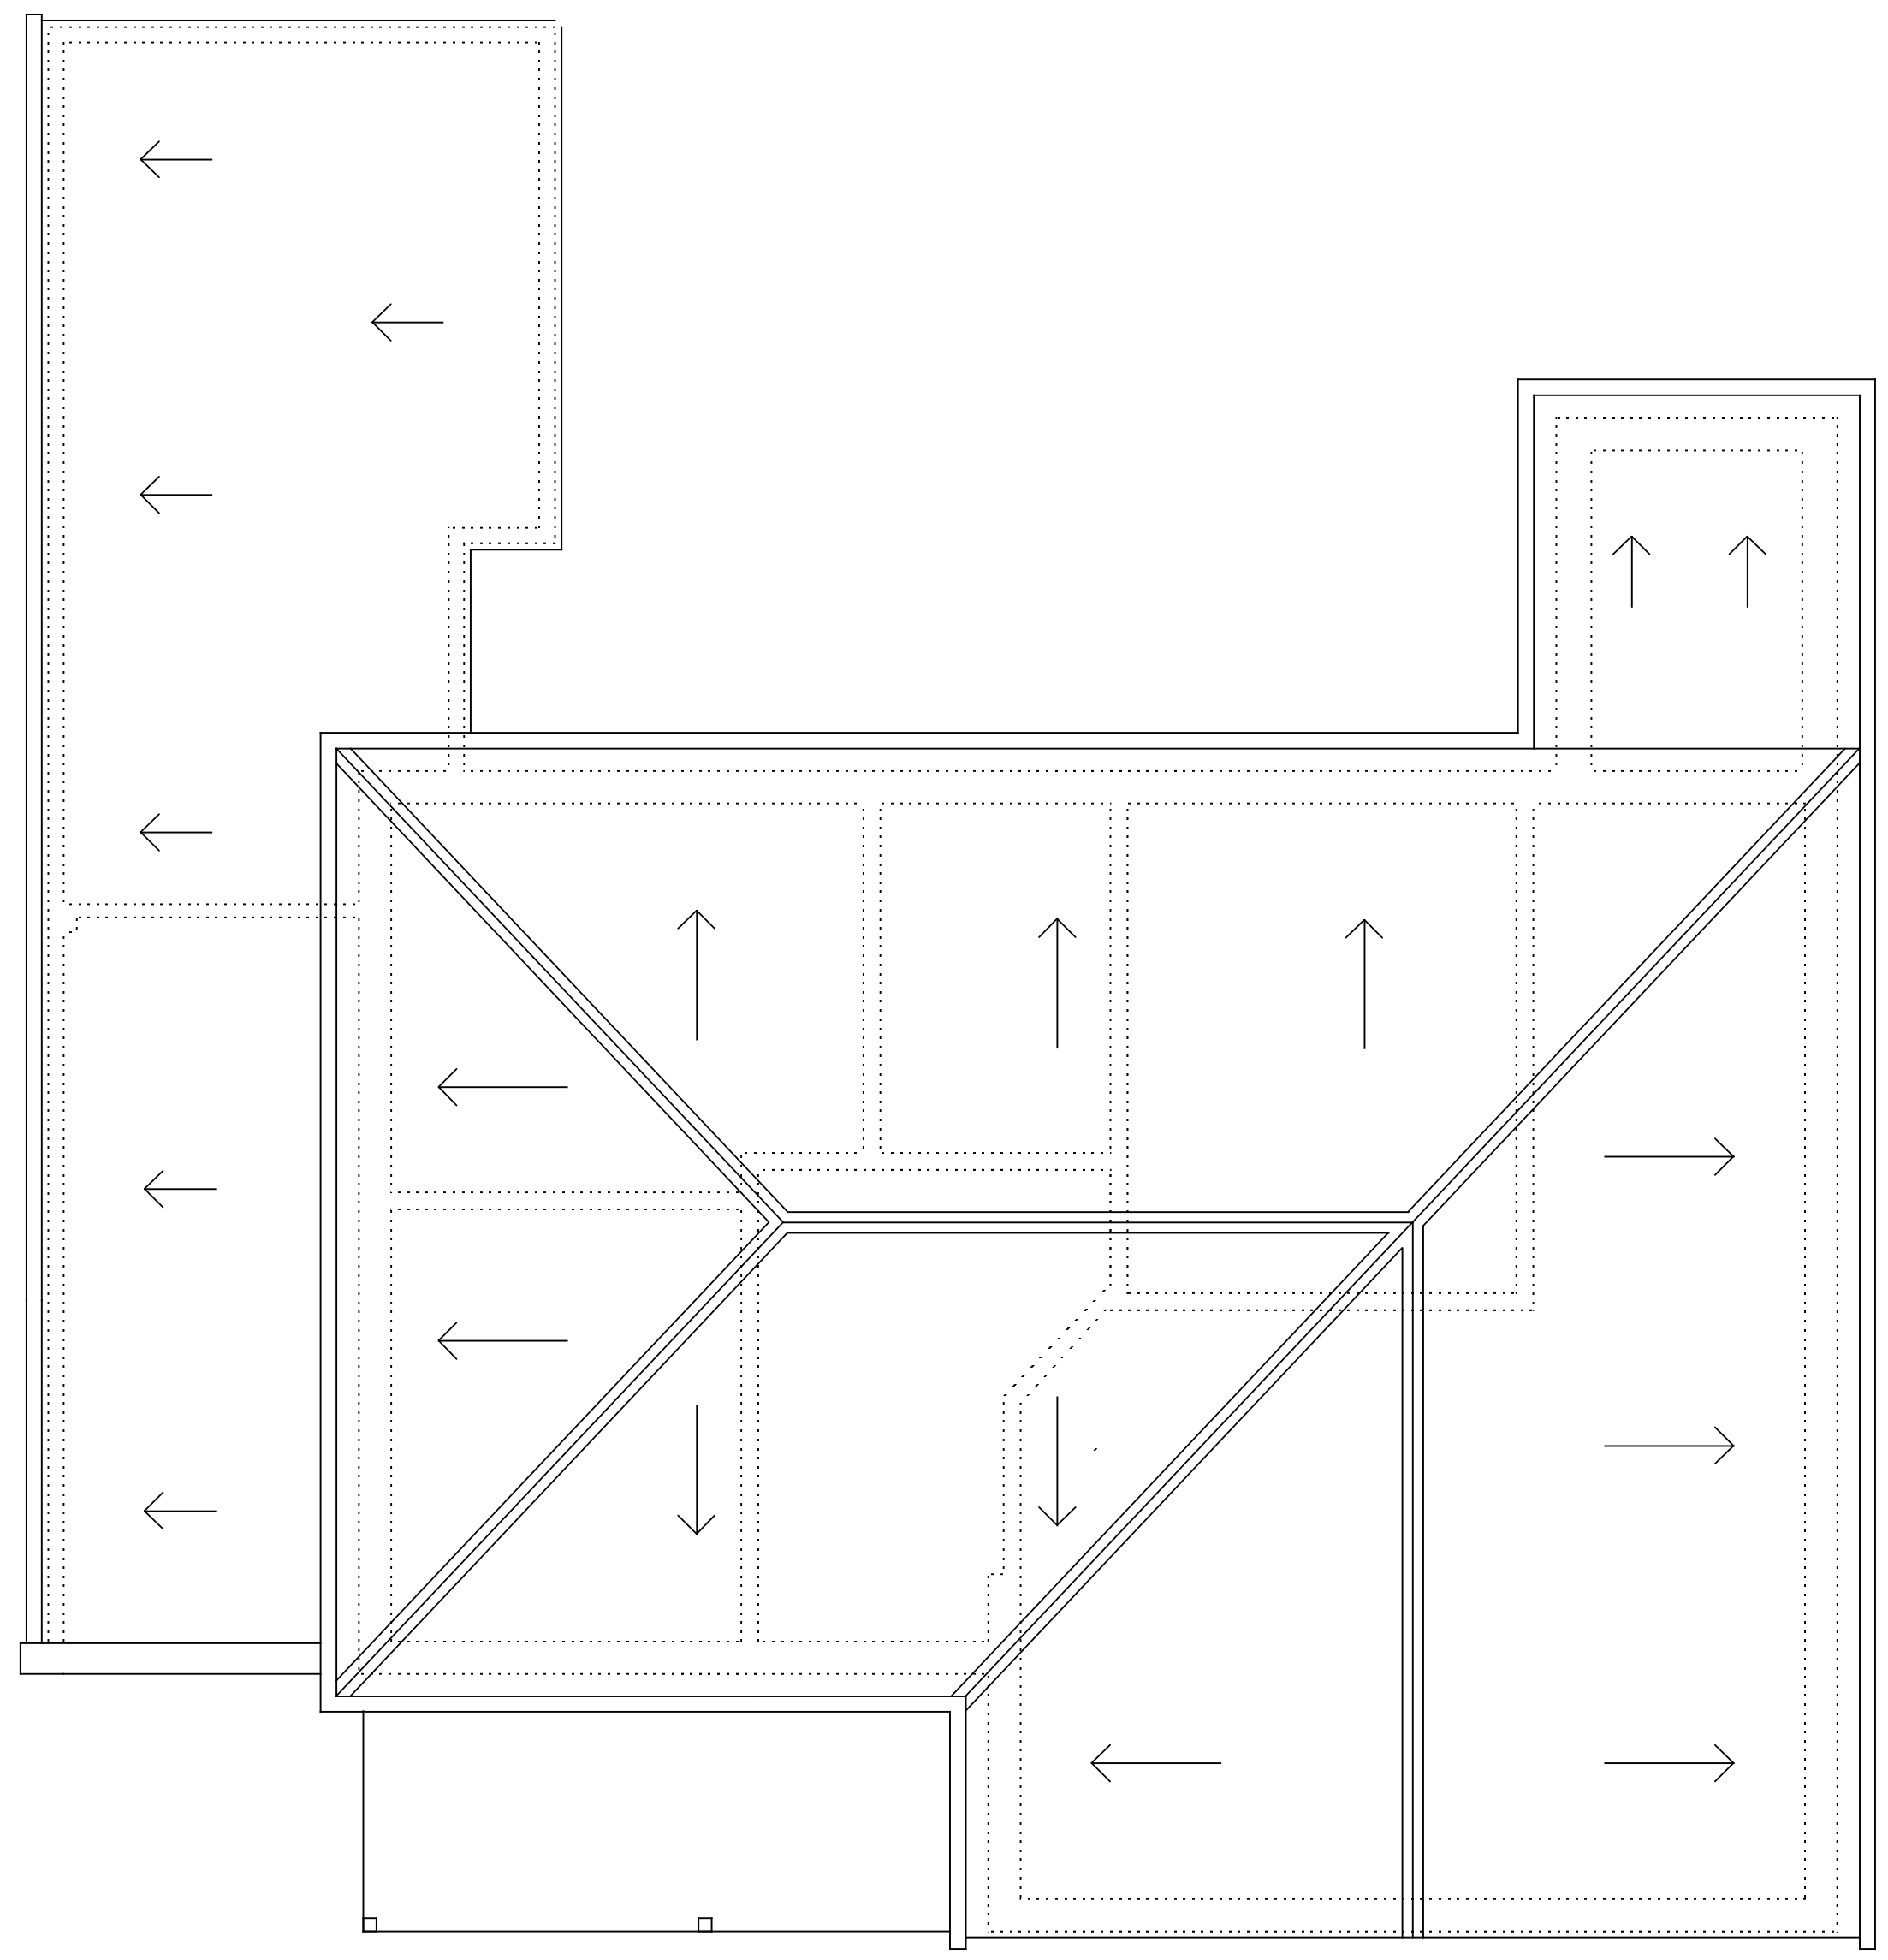

ROOF PLAN SCALE 1:50

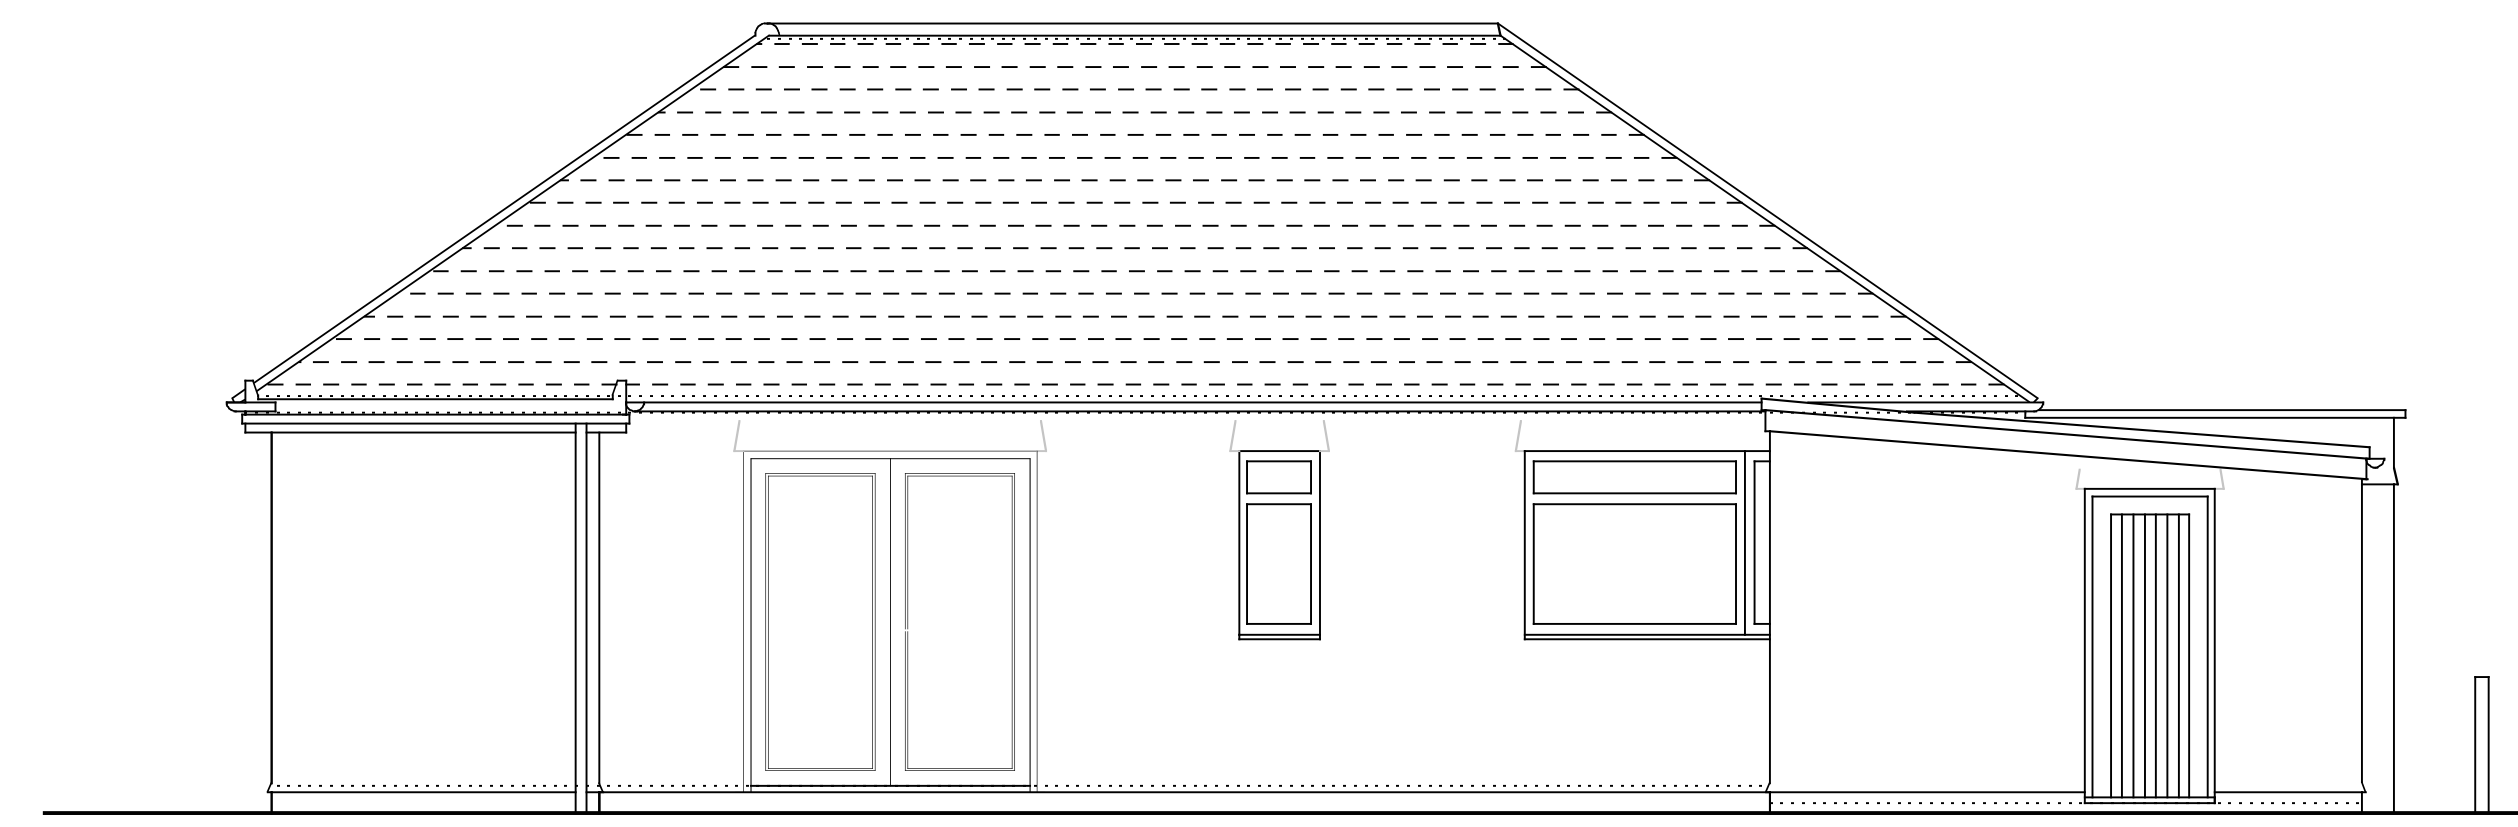

REAR ELEVATION SCALE 1:50

 

Cohere Associates
 Chartered Building Surveyor
 8 Frome View, Frampton Cotterell, Bristol, BS36 2EU
 T - 01454 851345 M - 07740782654
 E - martin.juckett@cohere-associates.co.uk
 W - www.cohere-associates.co.uk

PROJECT		Installation of Hip to Gable Roof Extension, with Addition of Front & Rear Dormers. Internal Structural Alterations and Garage/Outbuilding Conversion to Provide Additional Accommodation	
DRAWING TITLE		Existing Plans & Elevations	
DRAWN	MJL	DATE	JAN 24
SCALE	1:50 & 1:100 @ A1	REVISIONS	-
DRAWING NO.	37SR.JAN24.E.1		
THIS DRAWING IS COPYRIGHT			