

0 1 2 3 4 5 6 7 8

Scale 1:100

BOUNDARY LINE

EXISTING PROPERTY LINE

45 DEGREE VISION SPLAY

PROPOSED KITCHEN LOCATION



FLAT ROOF




PITCH ROOF

NECESSARY APPROVAL


LOCAL AUTHORITY APPROVAL MUST BE OBTAINED BEFORE COMMENCEMENT OF WORKS INCLUDING PLANNING IF NECESSARY, BUILDING REGULATIONS & ALL OTHER STATUTORY AGREEMENTS I.E. PARTY WALL & BUILD OVER AGREEMENTS.

VIEW-A

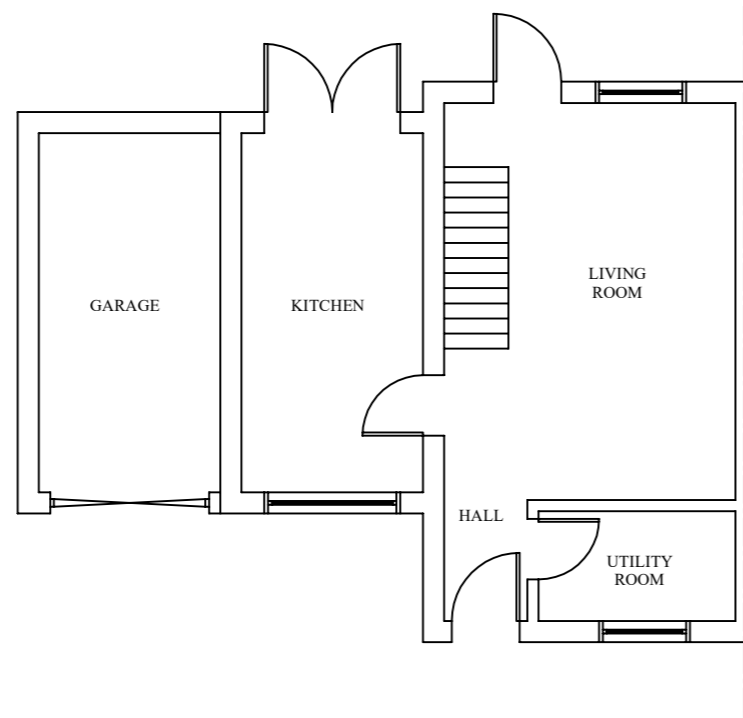

No. 14


EXISTING GROUND FLOOR PLAN

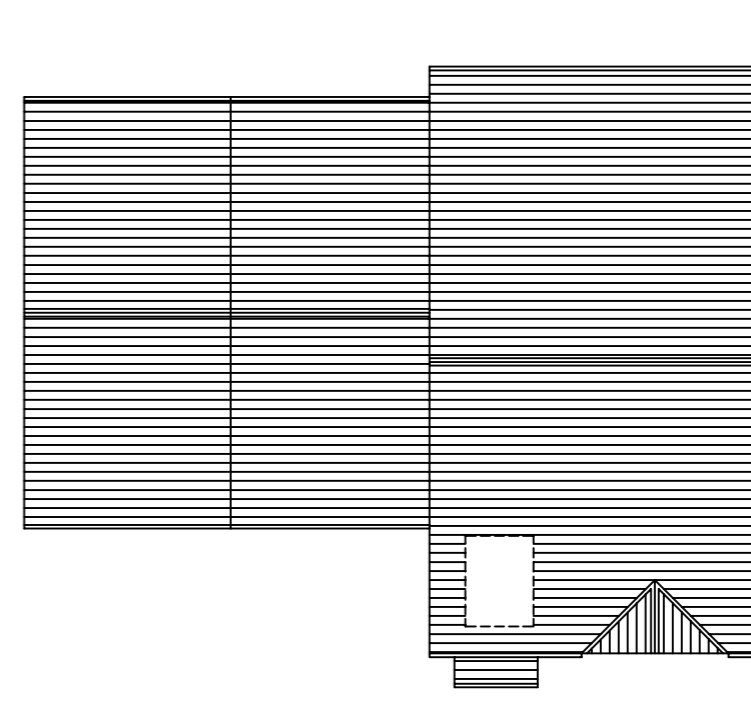

No. 14

EXISTING ROOF PLAN

VIEW-B

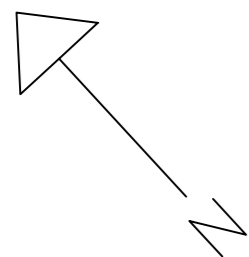

Site 13 SIBNEYS GREEN, HARLOW, CM18 7HP.	Project PROPOSED GROUND FLOOR EXTENSION (PLANNING PERMISSION)	Drg Title EXISTING FLOOR & ROOF PLANS	Designed HTPBRC	Drawn HTPBRC
			Scales 1:100	Rev
			Drg No. CM18HPPP1	Date FEB 2024