



South West Elev. : Scale 1:100

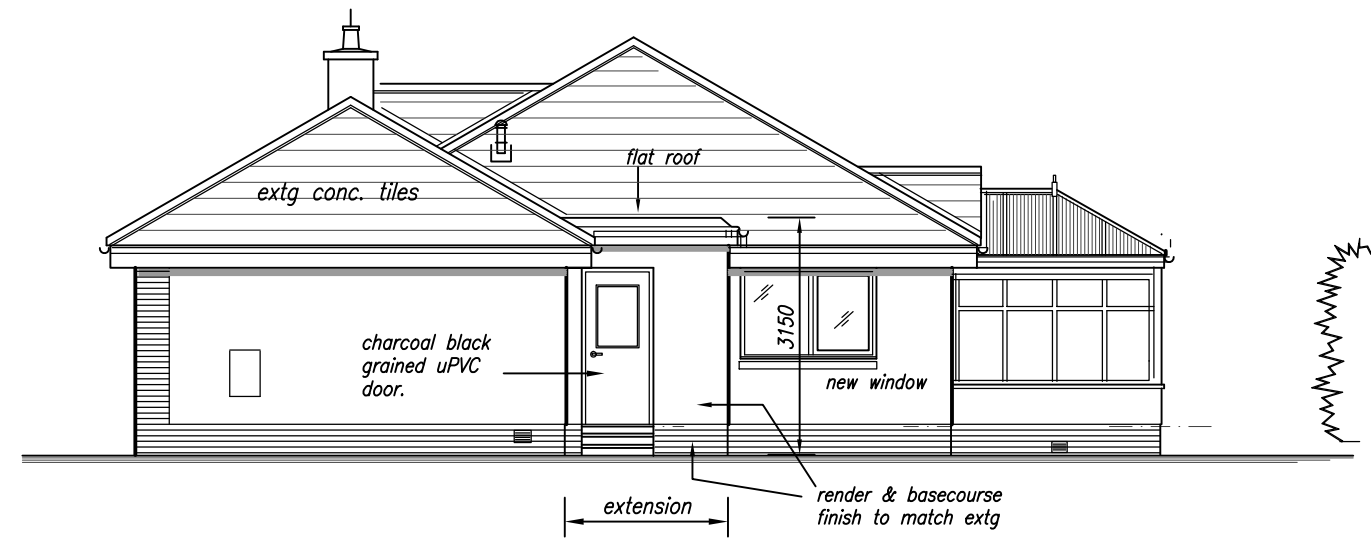


North West Elev. :

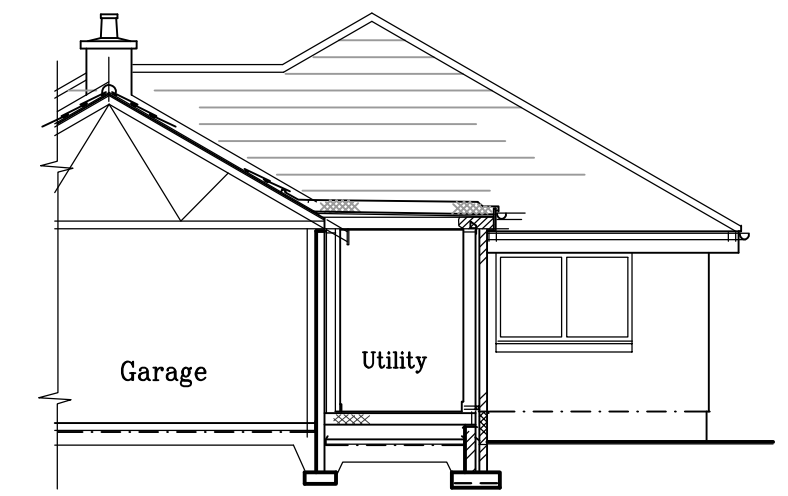


Cross Section :

Note :  
Site of Proposed Extension is level  
and all existing levels and gradients  
are to remain unchanged.

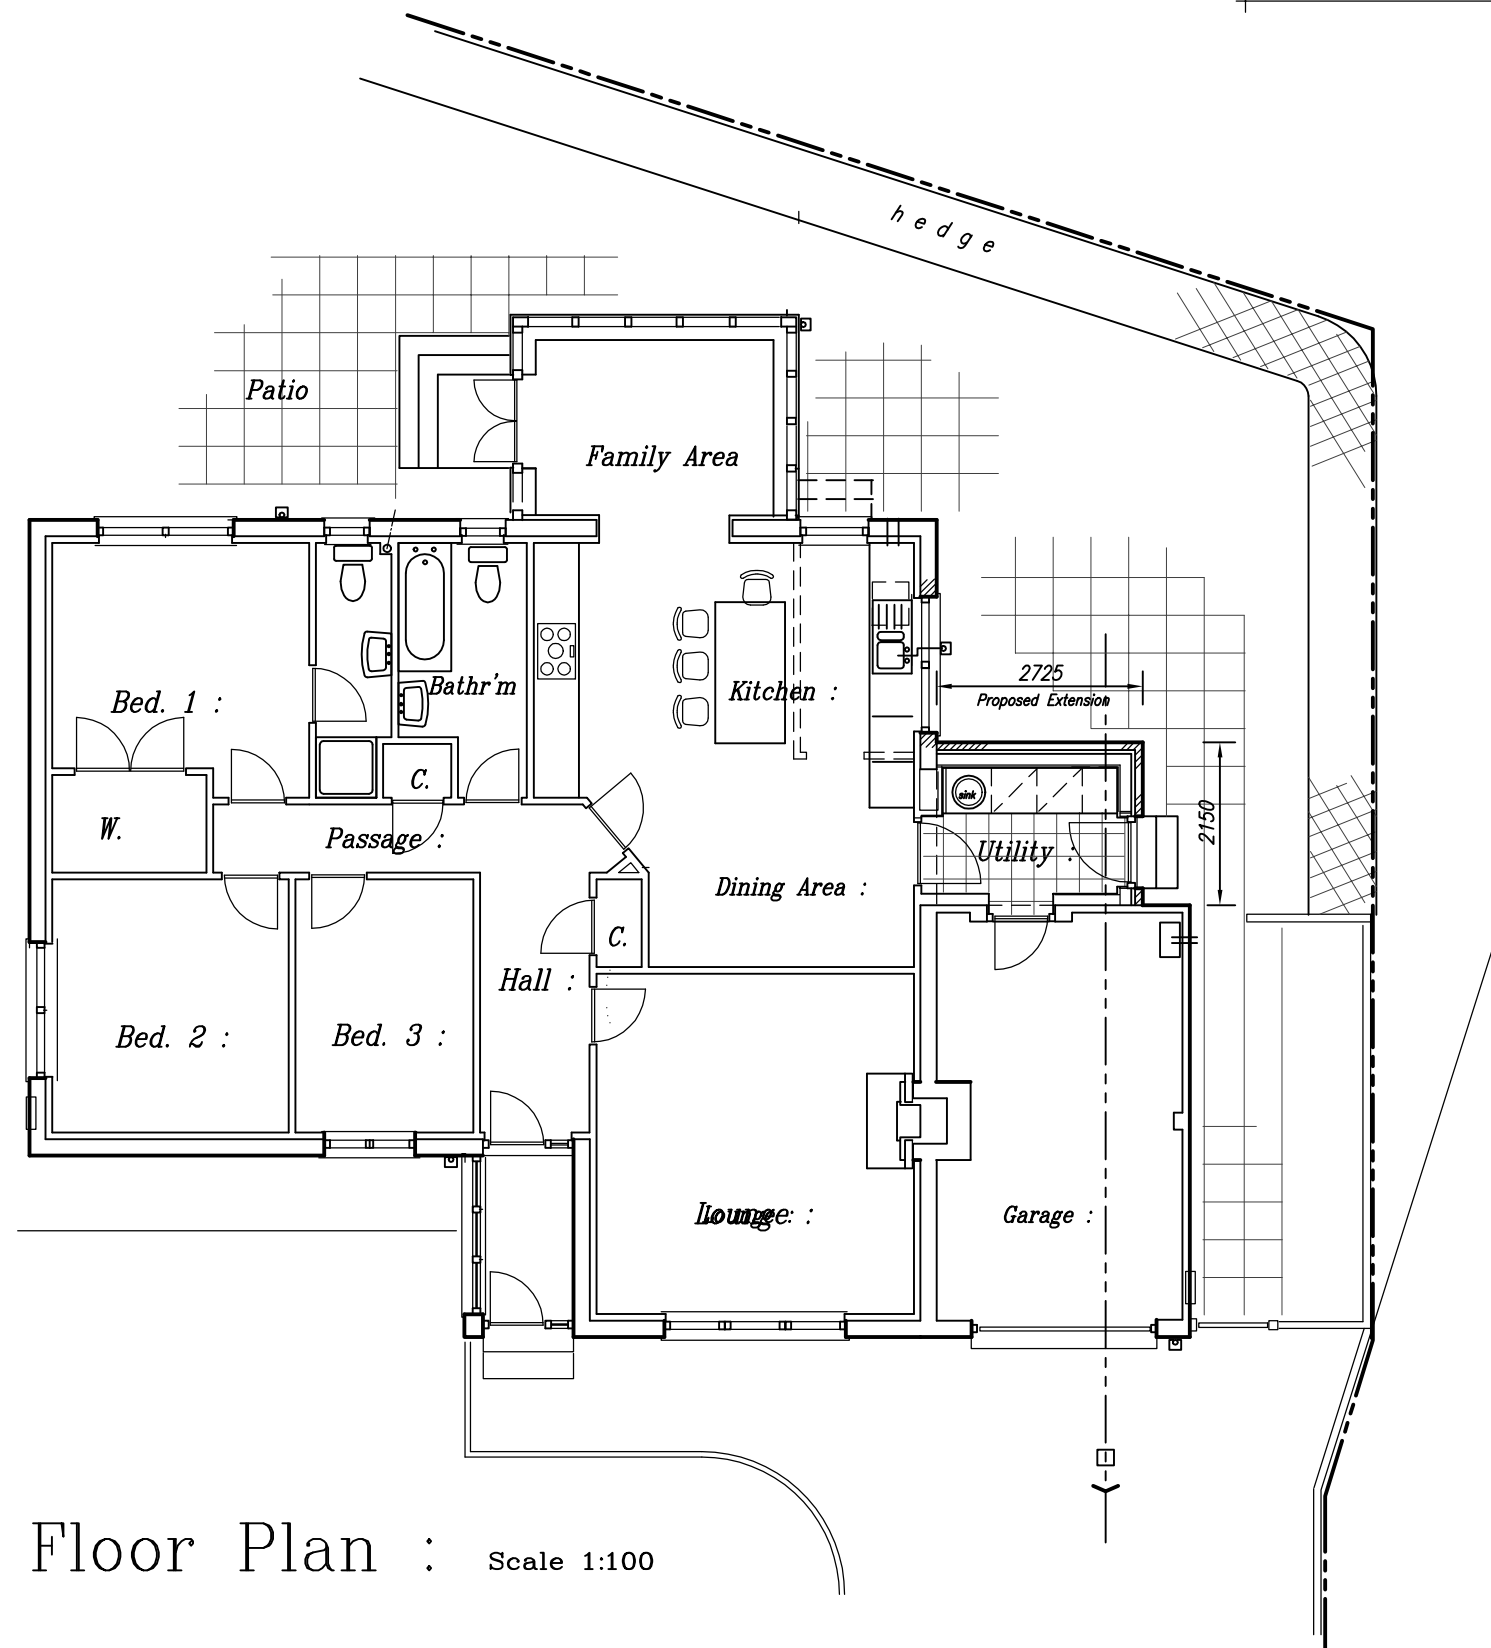

Floor Plan : Scale 1:100

 

### Design Proposal

ADDRESS	16 Turnishaw Hill : Ellon : Aberdeenshire :		
TITLE	Proposed alterations & extension to dwelling house.		
REVISIONS	21-02-24	..... Planning Appl.	SCALES 1:100
DATE	Jan. 2024	JOB REF.	23148-PL/1

**Michael Slesser**  
Architectural Design & Building Consultant  
Victual House : Esslemont : Ellon : AB41 8NY :  
Tel. 01358 720398 - email slesser.victual@gmail.com