



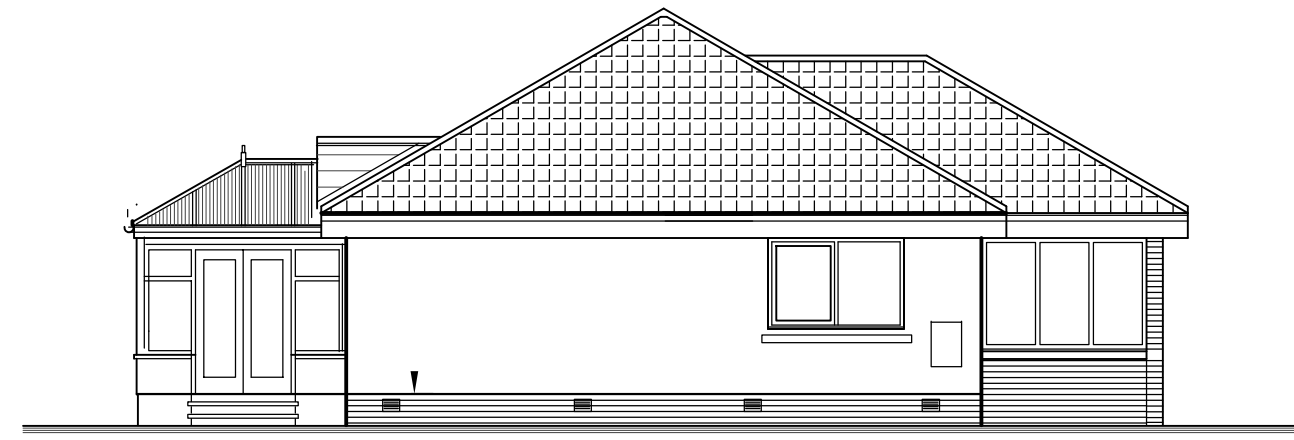


North East Elev. : Scale 1:100

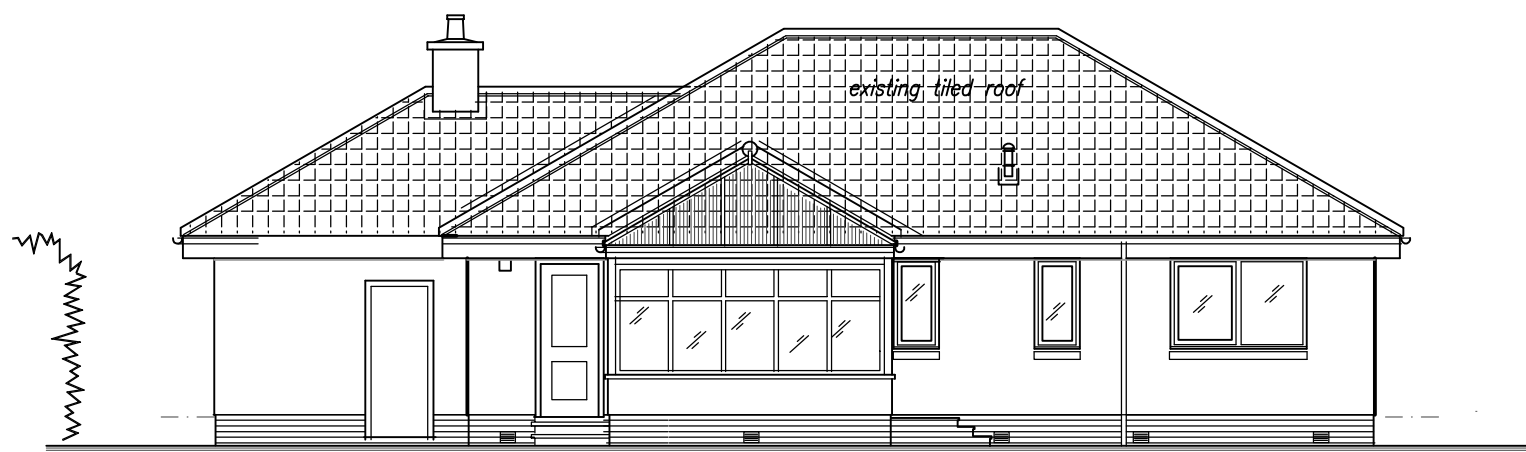


South East Elev. :



South West Elev. : Scale 1:100

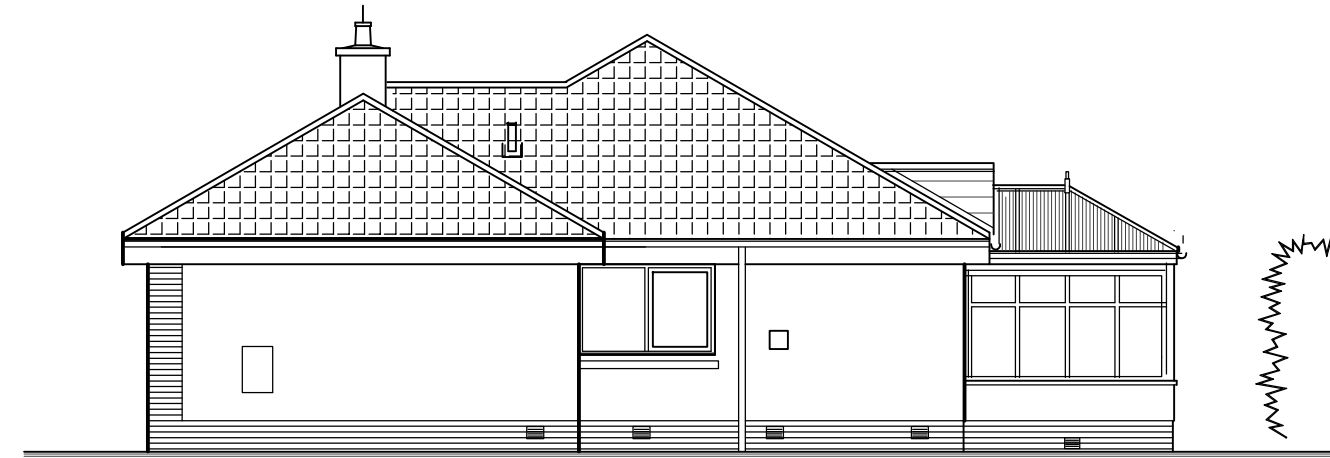


North West Elev. :

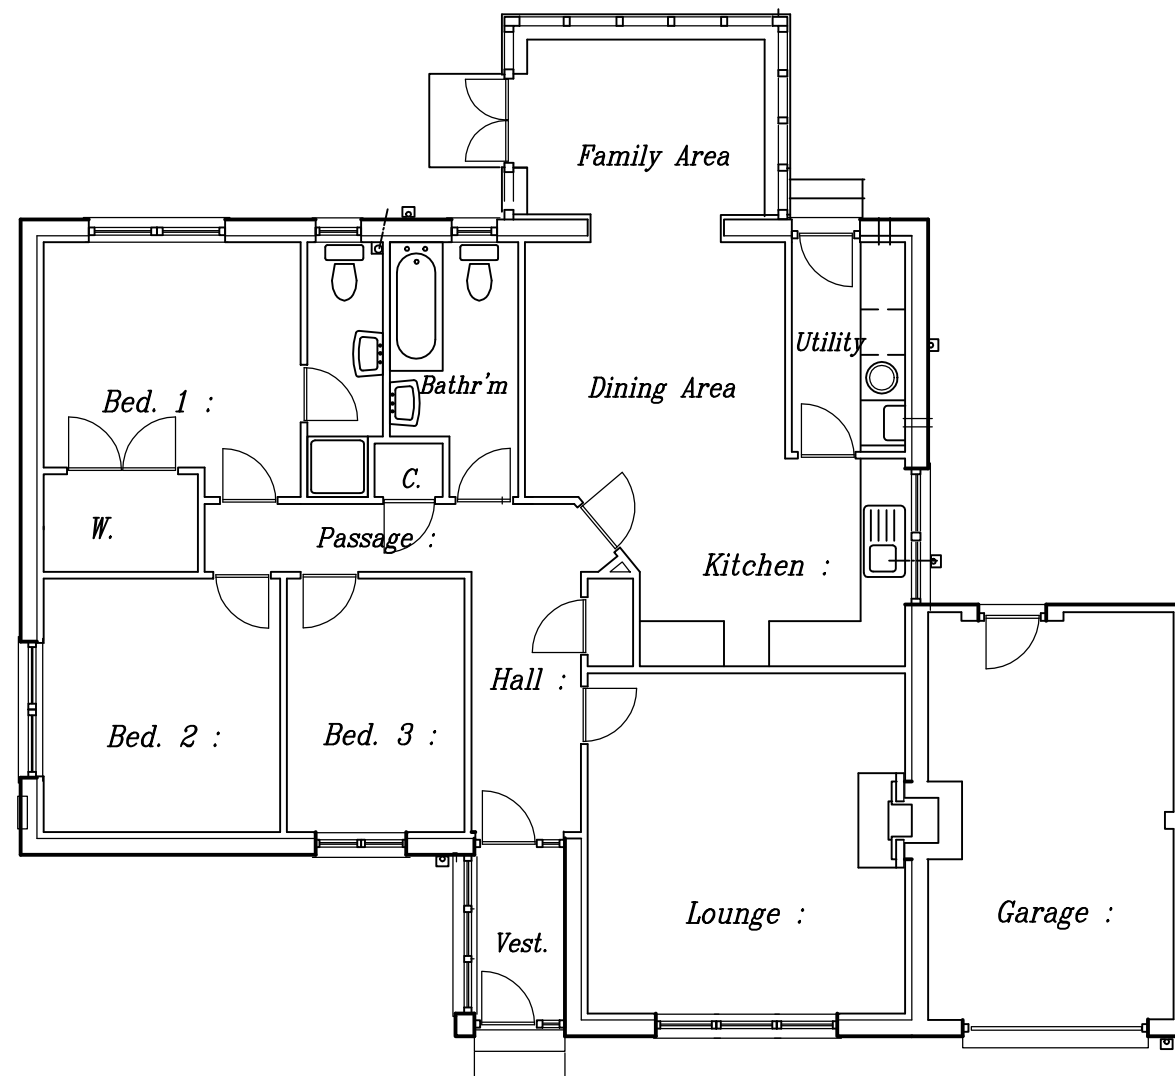

Floor Plan : Existing : Scale 1:100

Existing Layout Details

ADDRESS	16 Turnishaw Hill :		
	Ellon :		
	Aberdeenshire :		
TITLE	Proposed alterations & extension to dwelling house.		
REVISIONS	21-02-24	..... Planning Appl.	SCALES
			1:100
	DATE	Jan. 2024	JOB REF.
			23148-Ex/1

 

**Michael Slesser**  
 Architectural Design & Building Consultant  
 Victual House : Esslemont : Ellon : AB41 8NY :  
 Tel. 01358 720398 - email slesser.victual@gmail.com